


NOTES:

1. SOUNDINGS ARE IN FEET AND TENTHS AND REFER TO MEAN LOWER LOW WATER.
2. HORIZONTAL DATUM IS NAD 1983.
3. THE SOUNDINGS ON THIS DRAWING ONLY INDICATE THE GENERAL CONDITION OF THE CHANNEL ON THE DATE OF SURVEY.
4. DATE OF SURVEY: 12 DEC. 2008

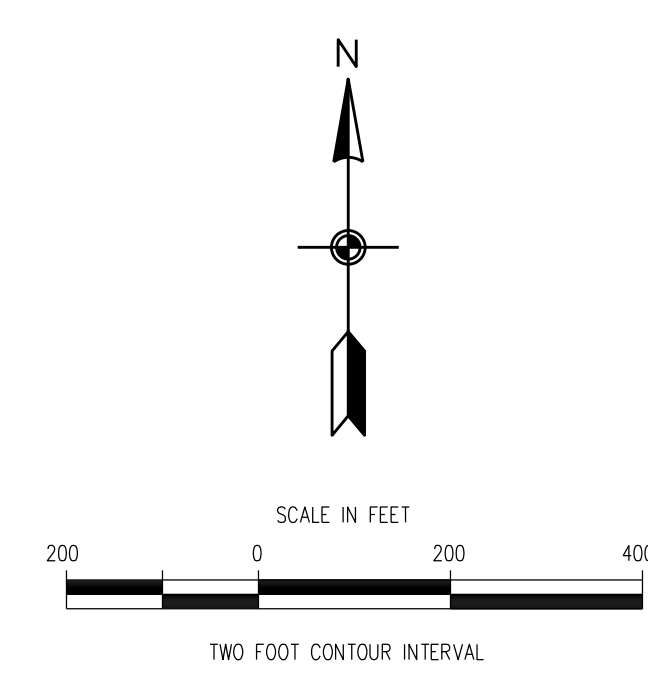

MARK	DESCRIPTION	DATE	APPR.

Designed by:	Date:	Rev:
Drawn by:	DEC. 08	
Reviewed by:	Design: Mr. no.:	9242
Submitted by:	Drawing Code:	
	File name: "WHP080809"	
	Plot date: XX XXXX 2005	
	Plot scale: 1" = 200'	

U.S. ARMY ENGINEER DISTRICT  
CORPS OF ENGINEERS  
CHARLESTON, SOUTH CAROLINA

CHARLESTON HARBOR  
LOWER CHARLESTON PROFILES  
CHARLESTON COUNTY SOUTH CAROLINA  
9242