


Sheet No.	Date	Appr. By	Description
1	11/15/08		Initial Design
2			
3			
Designed by:	CHK	JAN 08
Drawn by:	MJV	
Checked by:		
Reviewed by:		
Submitted by:		
Project No.:	9200	
Design Code:		
Scale:	1" = 200'	

ATLANTIC INTRACOASTAL WATERWAY
CHARLESTON TO PORT ROYAL
9200
STA. 1047+80 TO STA. 1122+06
CHARLESTON, COLLETON AND BEAUFORT COUNTIES
SOUTH CAROLINA

SHEET
REFERENCE
NUMBER
SHEET 22 OF 68

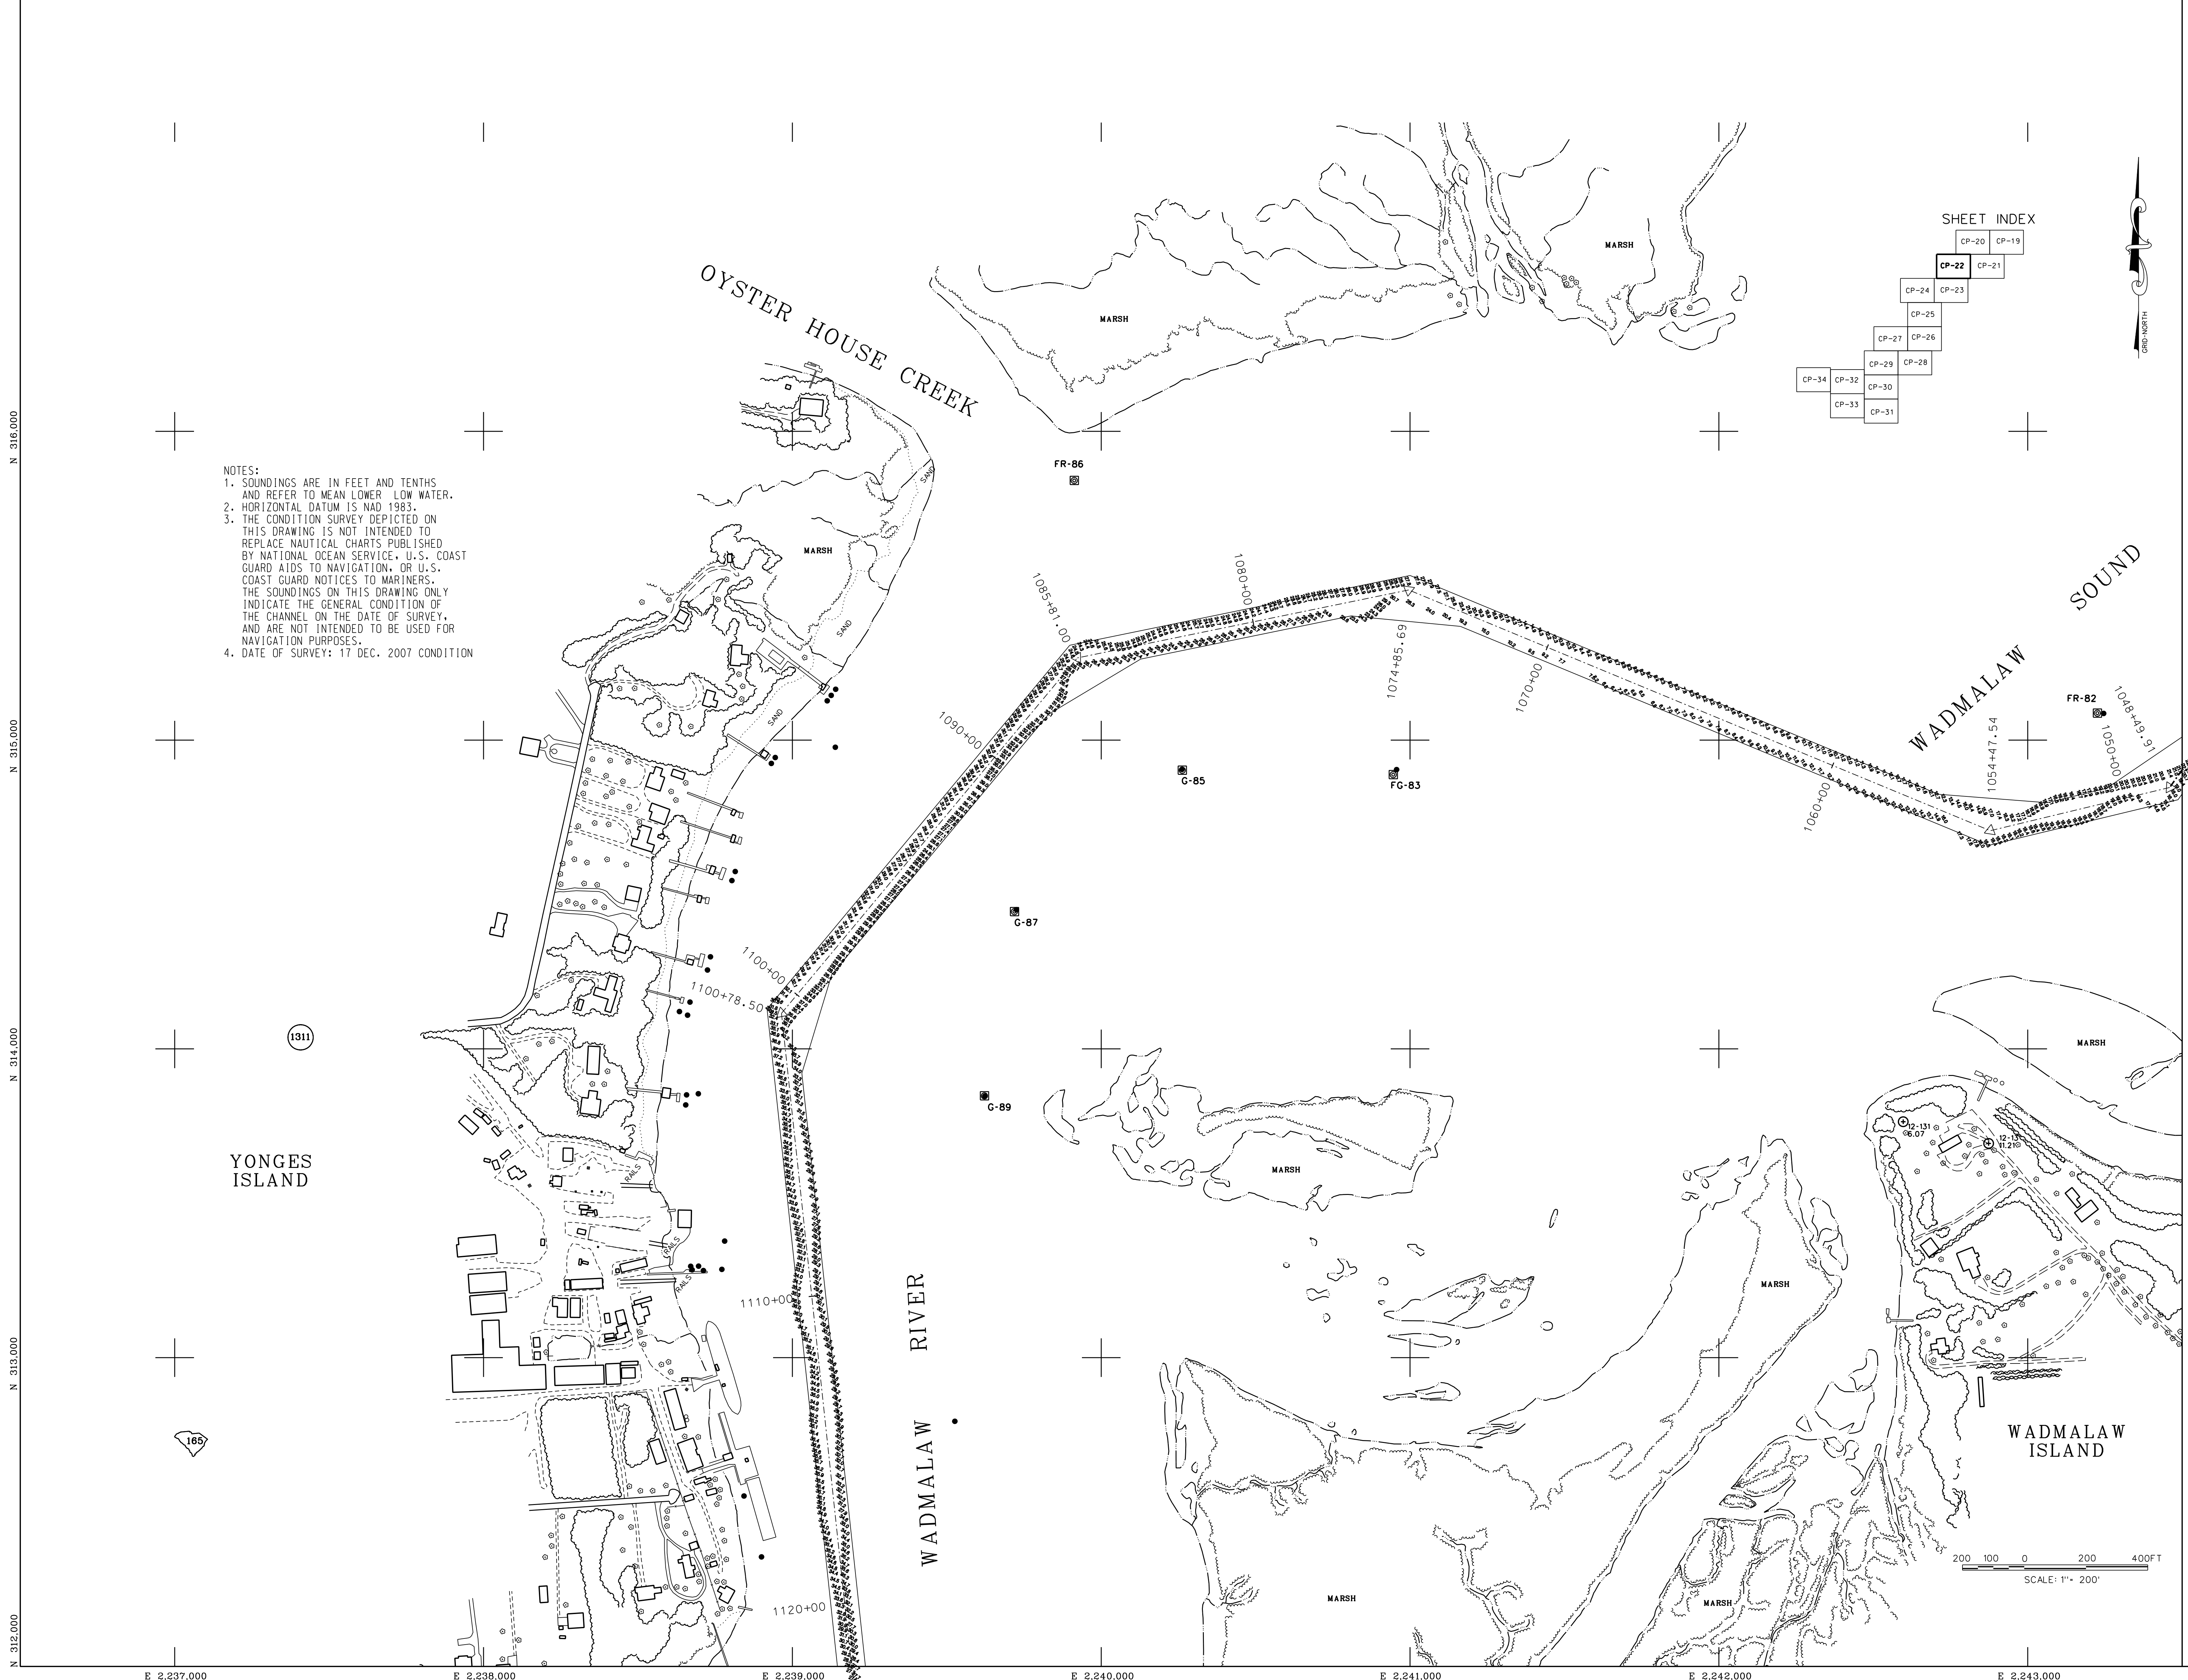

- NOTES:
- SOUNDINGS ARE IN FEET AND TENTHS AND REFER TO MEAN LOWER LOW WATER.
 - HORIZONTAL DATUM IS NAD 1983.
 - THE CONDITION SURVEY DEPICTED ON THIS DRAWING IS NOT INTENDED TO REPLACE NAUTICAL CHARTS PUBLISHED BY NATIONAL OCEAN SERVICE, U.S. COAST GUARD AIDS TO NAVIGATION, OR U.S. COAST GUARD NOTICES TO MARINERS. THE SOUNDINGS ON THIS DRAWING ONLY INDICATE THE GENERAL CONDITION OF THE CHANNEL ON THE DATE OF SURVEY, AND ARE NOT INTENDED TO BE USED FOR NAVIGATION PURPOSES.
 - DATE OF SURVEY: 17 DEC. 2007 CONDITION

N 316.000
N 315.000
N 314.000
N 313.000
N 312.000

E 2,237.000 E 2,238.000 E 2,239.000 E 2,240.000 E 2,241.000 E 2,242.000 E 2,243.000