


No.	DATE	DESCRIPTION	DATE	APPROV.	DESCRIPTION
No. 1	DATE	DESCRIPTION	DATE	APPROV.	DESCRIPTION
No. 2	DATE	DESCRIPTION	DATE	APPROV.	DESCRIPTION
DESIGNED BY:	DATE:	NO.:
U.S. ARMY ENGINEER DISTRICT	JUNE 08	
CORPS OF ENGINEERS		
CHARLESTON, SOUTH CAROLINA		
DESIGNED BY:	DATE:	NO.:
CHK BY:		
DESIGNED BY:		
CHK BY:		
DESIGNED BY:		
CHK BY:		
DESIGNED BY:		
CHK BY:		

ATLANTIC INTRACOASTAL WATERWAY  
CHARLESTON TO PORT ROYAL  
9200 TO STA. 3521 + 85  
STA. 3487 + 23 TO STA. 3521 + 85  
CHARLESTON, COLLETON, AND BEAUFORT COUNTIES  
SOUTH CAROLINA

SHEET REFERENCE NUMBER  
SHEET 67 OF 68

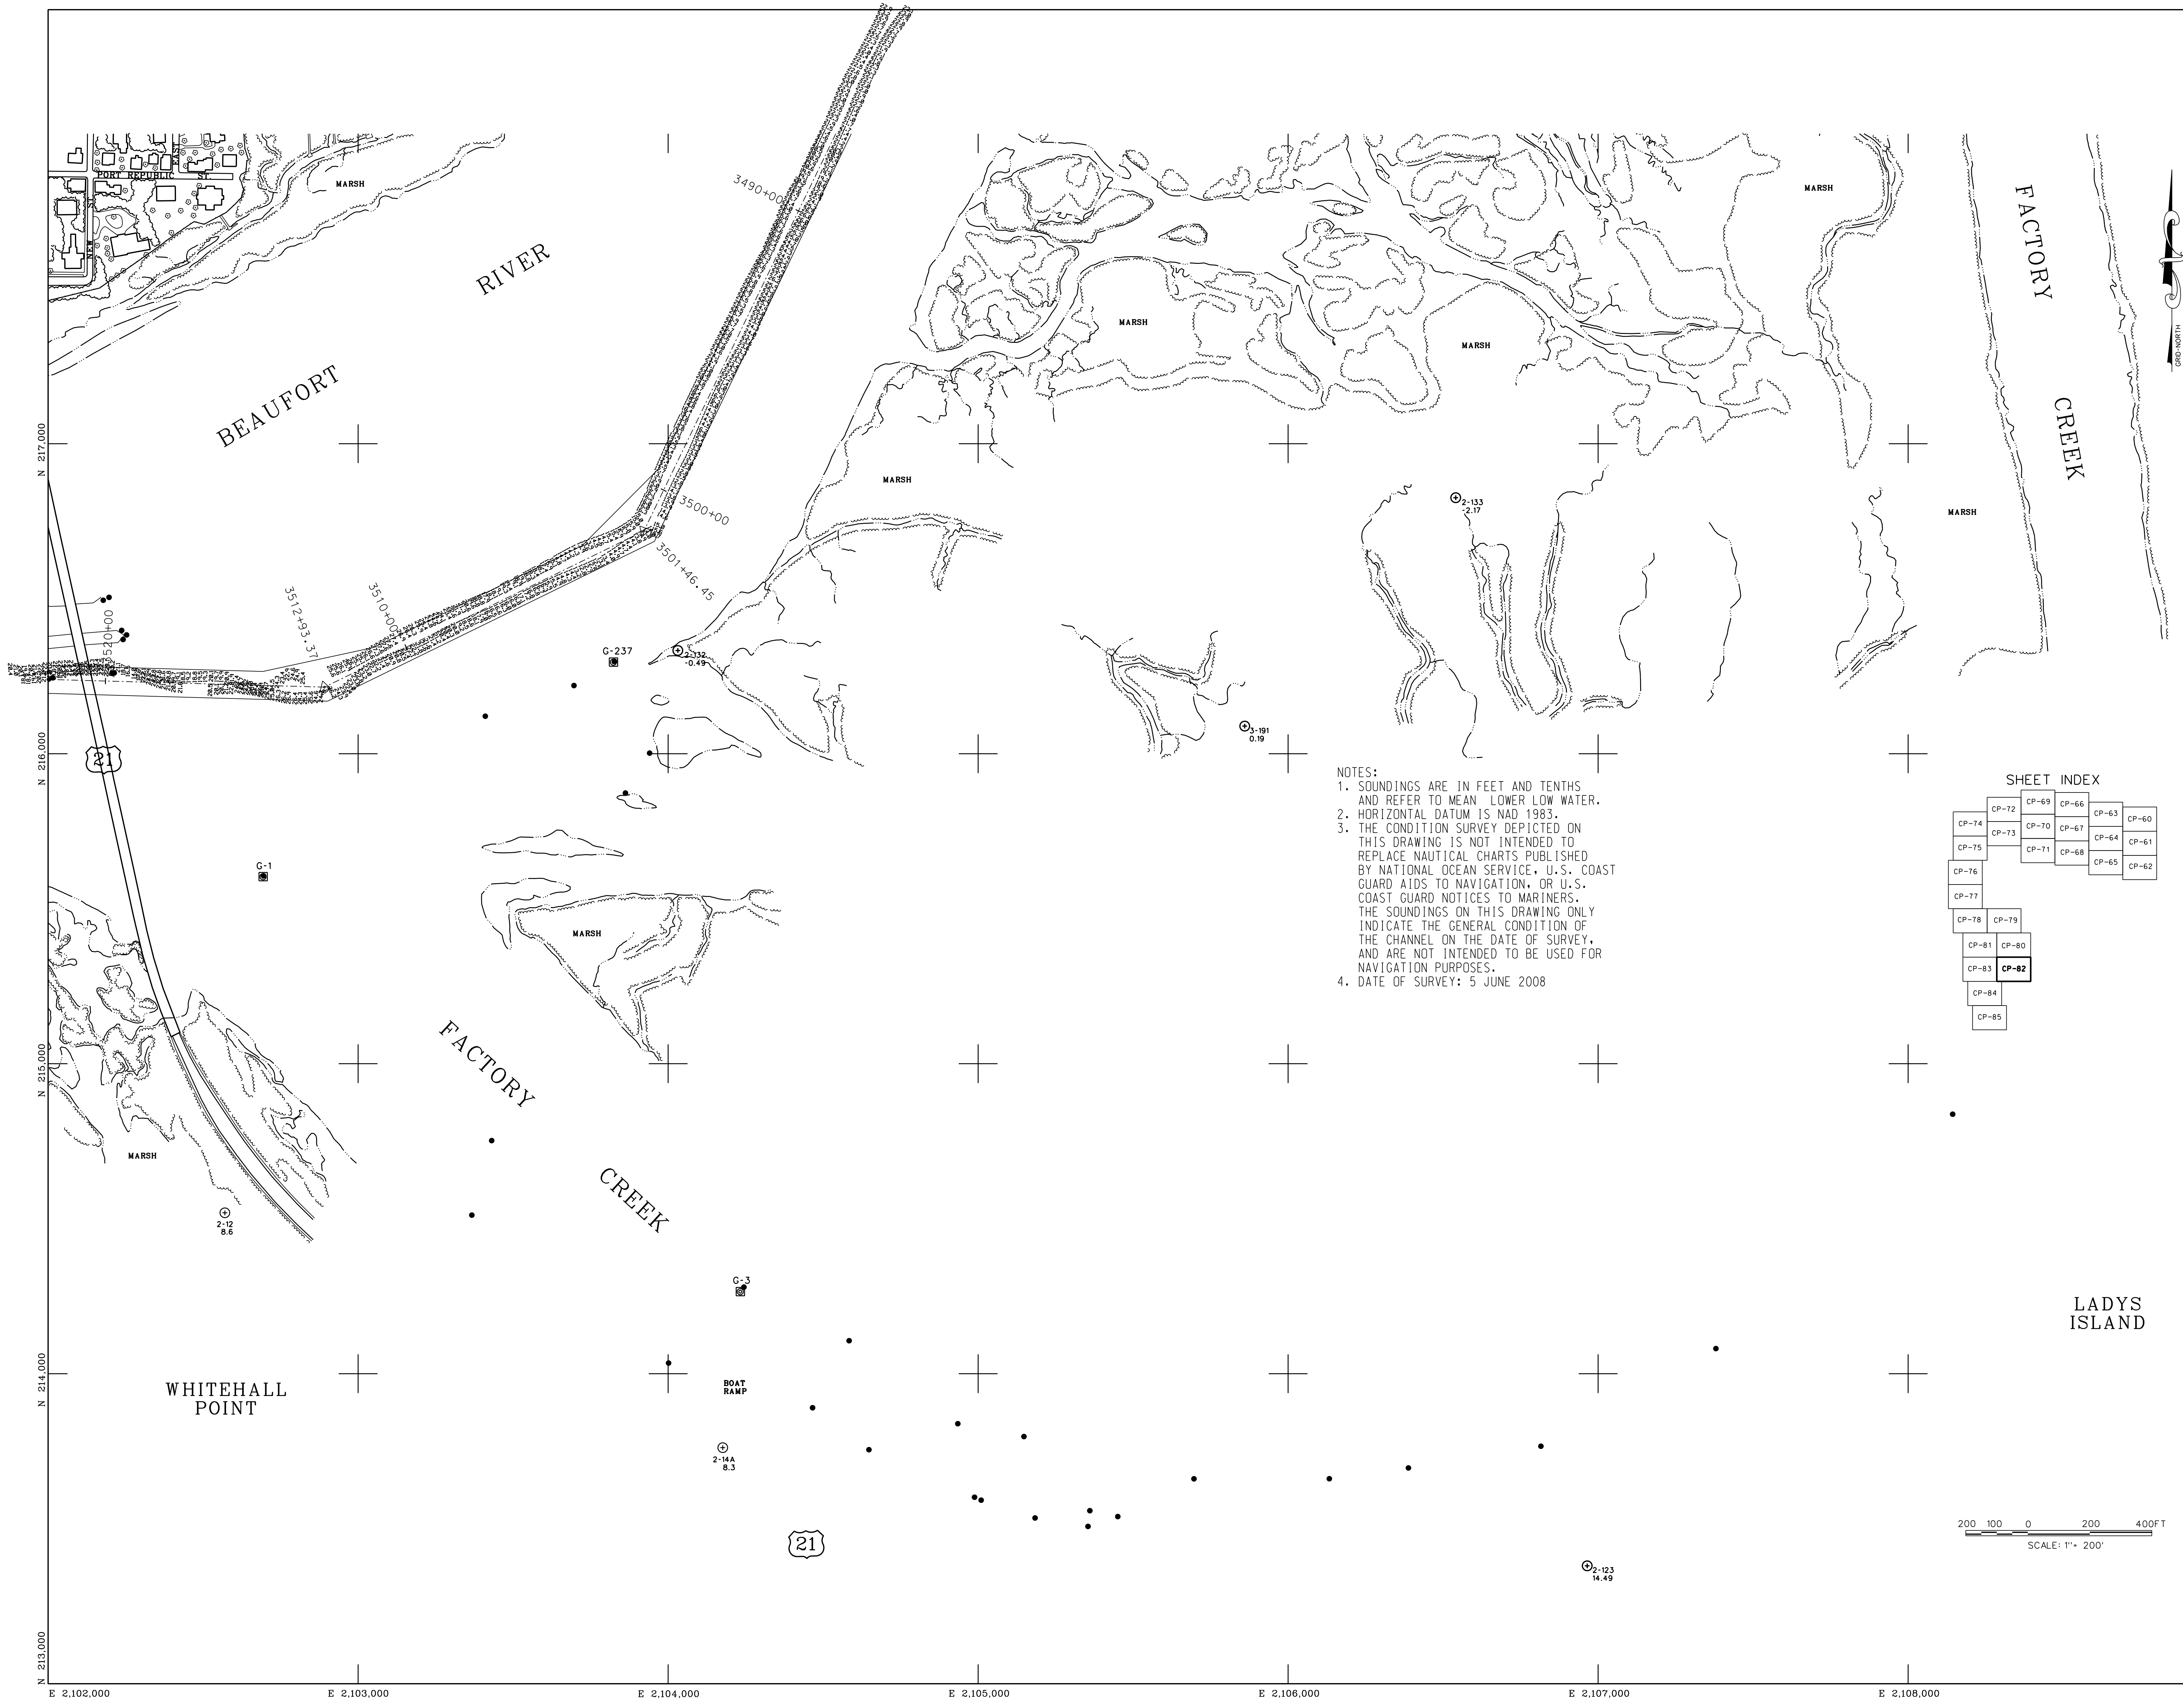

NOTES:  
1. SOUNDINGS ARE IN FEET AND TENTHS AND REFER TO MEAN LOWER LOW WATER.  
2. HORIZONTAL DATUM IS NAD 1983.  
3. THE CONDITION SURVEY DEPICTED ON THIS DRAWING IS NOT INTENDED TO REPLACE NAUTICAL CHARTS PUBLISHED BY NATIONAL OCEAN SERVICE, U.S. COAST GUARD AIDS TO NAVIGATION, OR U.S. COAST GUARD NOTICES TO MARINERS. THE SOUNDINGS ON THIS DRAWING ONLY INDICATE THE GENERAL CONDITION OF THE CHANNEL ON THE DATE OF SURVEY, AND ARE NOT INTENDED TO BE USED FOR NAVIGATION PURPOSES.  
4. DATE OF SURVEY: 5 JUNE 2008

SHEET INDEX

CP-74	CP-72	CP-69	CP-66	CP-63	CP-60
CP-75	CP-73	CP-70	CP-67	CP-64	CP-61
CP-76	CP-71	CP-68	CP-65	CP-62	
CP-77					
CP-78	CP-79				
CP-81	CP-80				
CP-83	CP-82				
CP-84					
CP-85					