


REQUIRED SIDE SLOPES		
SIDE SLOPE	BEGIN STATION	END STATION
1V ON 4H	55+00	367+00
1V ON 2H	387+00	1570+00
1V ON 4H	1570+00	1969+00


PROJECT DEPTH: 12 FEET M.L.W.
ALLOWABLE OVERDEPTH: 2 FEET

LEGEND FOR A1WW PLAN SHEETS

	DISPOSAL AREA		BUILDING		INDEX CONTOUR
	AREA TO BE DREDGED		BUILDING FOUNDATION		INTERMEDIATE CONTOUR
	PAVED ROAD OR PARKING		UNDER CONSTRUCTION		DEPRESSION CONTOUR
	UNPAVED ROAD		SEMI-PERMANENT BUILDING		OBSCURED CONTOUR
	TRAIL		STREAM		A1WW HORIZONTAL CONTROL MONUMENT
	RAILROAD		RIPRAP		AERIAL SURVEY GROUND CONTROL
	DRIVEWAY		CULVERT		SPOT ELEVATION
	FENCE		TREE		
	LIGHTED BEACON		TREE COVER		
	RED DAYMARK		SWAMP		
	GREEN DAYMARK		ELECTRICAL POLE		
	CHANNEL MARKER OR SIGN		POLE		
	FENDER		POST OR PILING		
	DOCK		TOWER		
	LAKE/POND				

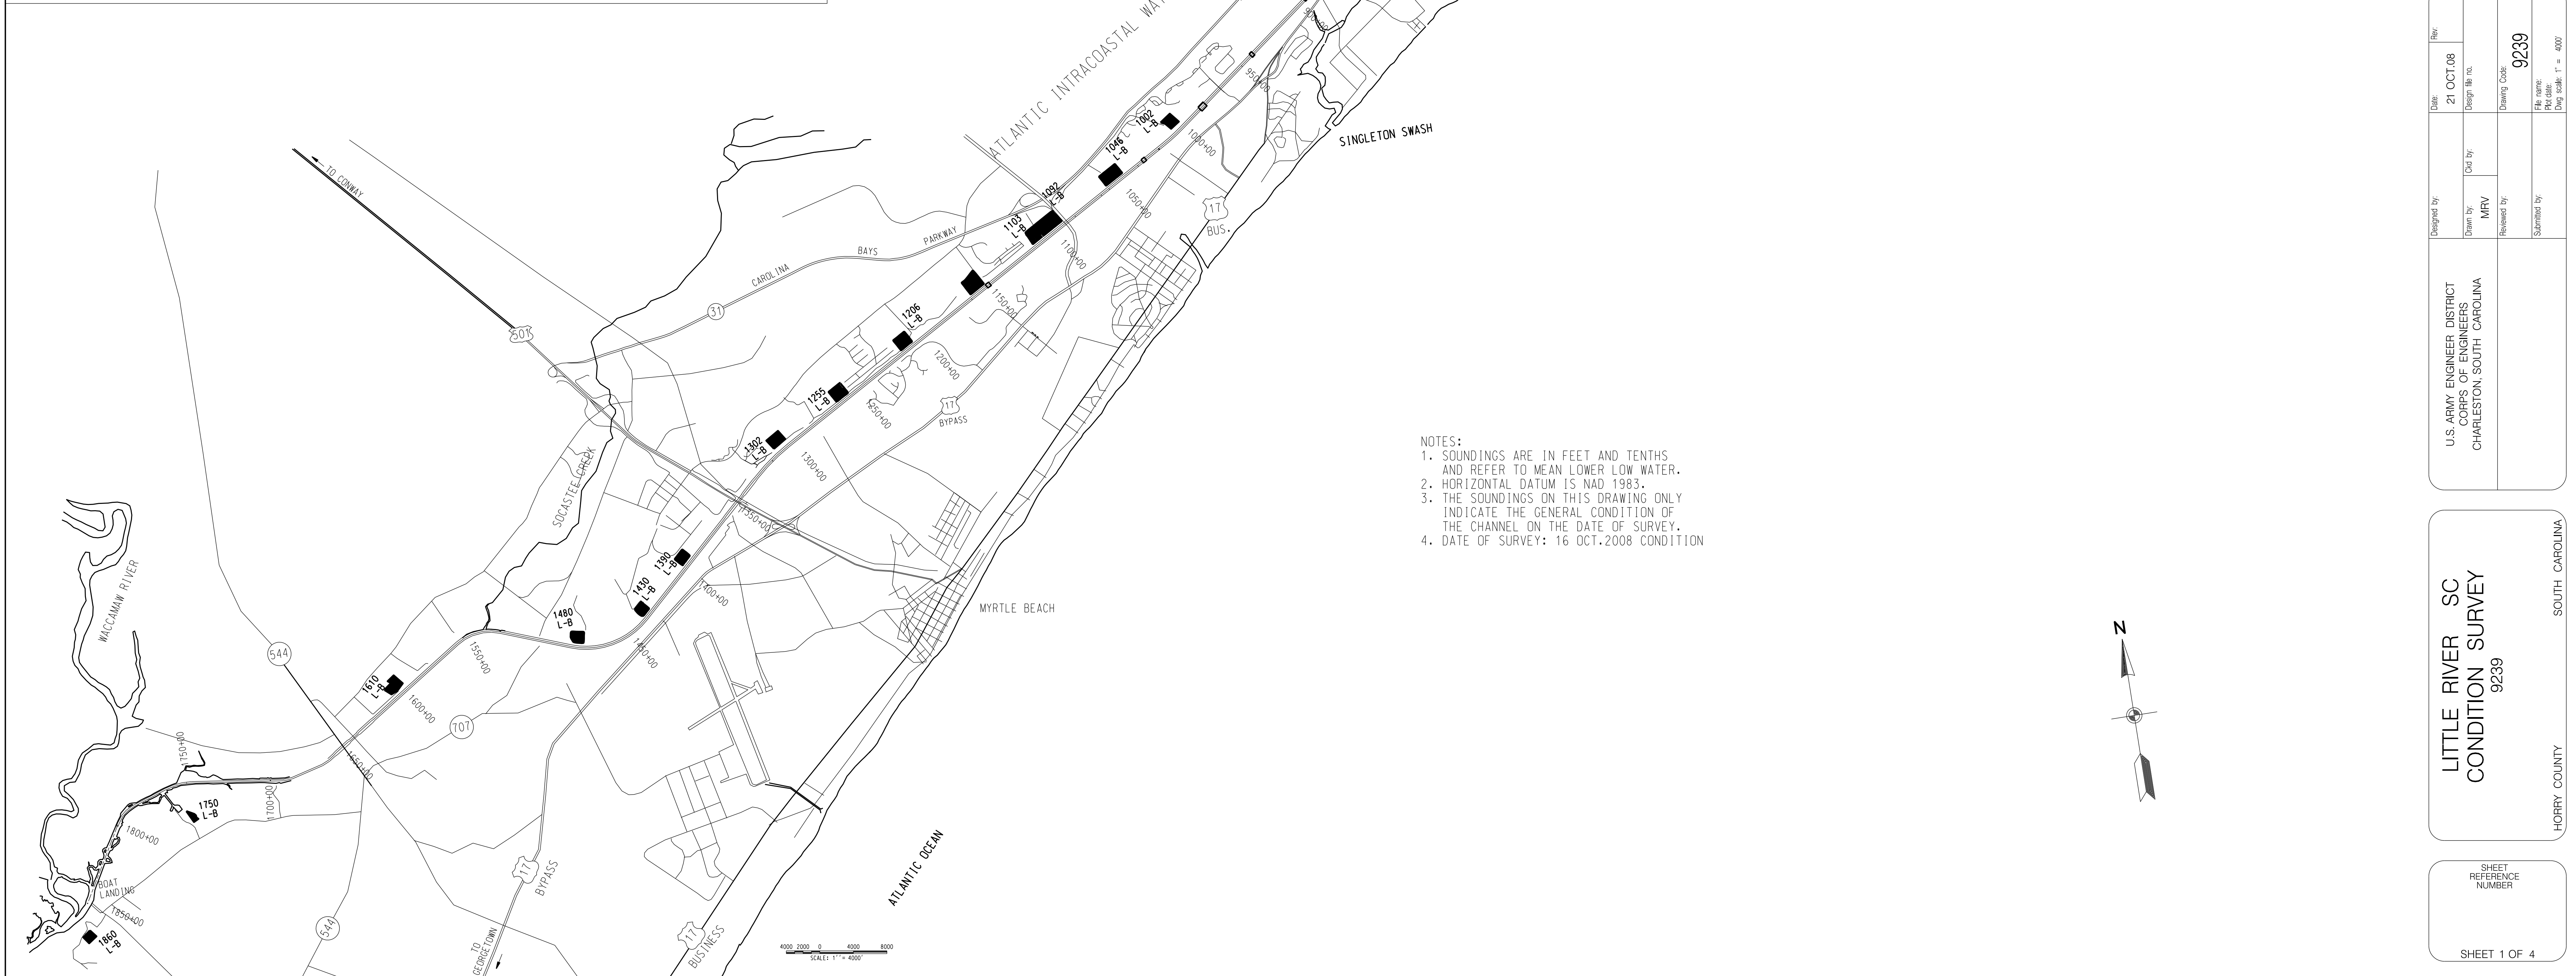

NOTES:
 1. SOUNDINGS ARE IN FEET AND TENTHS AND REFER TO MEAN LOWER LOW WATER.
 2. HORIZONTAL DATUM IS NAD 1983.
 3. THE SOUNDINGS ON THIS DRAWING ONLY INDICATE THE GENERAL CONDITION OF THE CHANNEL ON THE DATE OF SURVEY.
 4. DATE OF SURVEY: 16 OCT. 2008 CONDITION

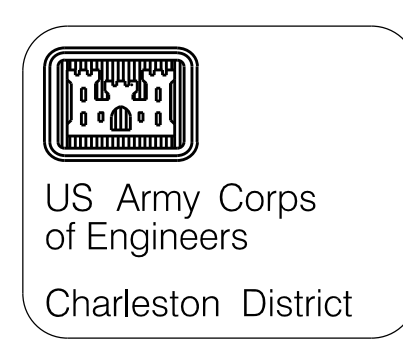

SITE

Designed by:	Date:	21 OCT 08
Drawn by:	Design file no.:	
Reviewed by:	Drawing Code:	9239
Submitted by:	File name:	
	File date:	
	Plot scale:	1" = 400'

LITTLE RIVER SC
 CONDITION SURVEY
 9239
 Horry County SOUTH CAROLINA

SHEET REFERENCE NUMBER
 SHEET 1 OF 4