


MCGEE CREEK RESERVOIR ALLOCATIONS

Dam Crest
Elev. 613.5

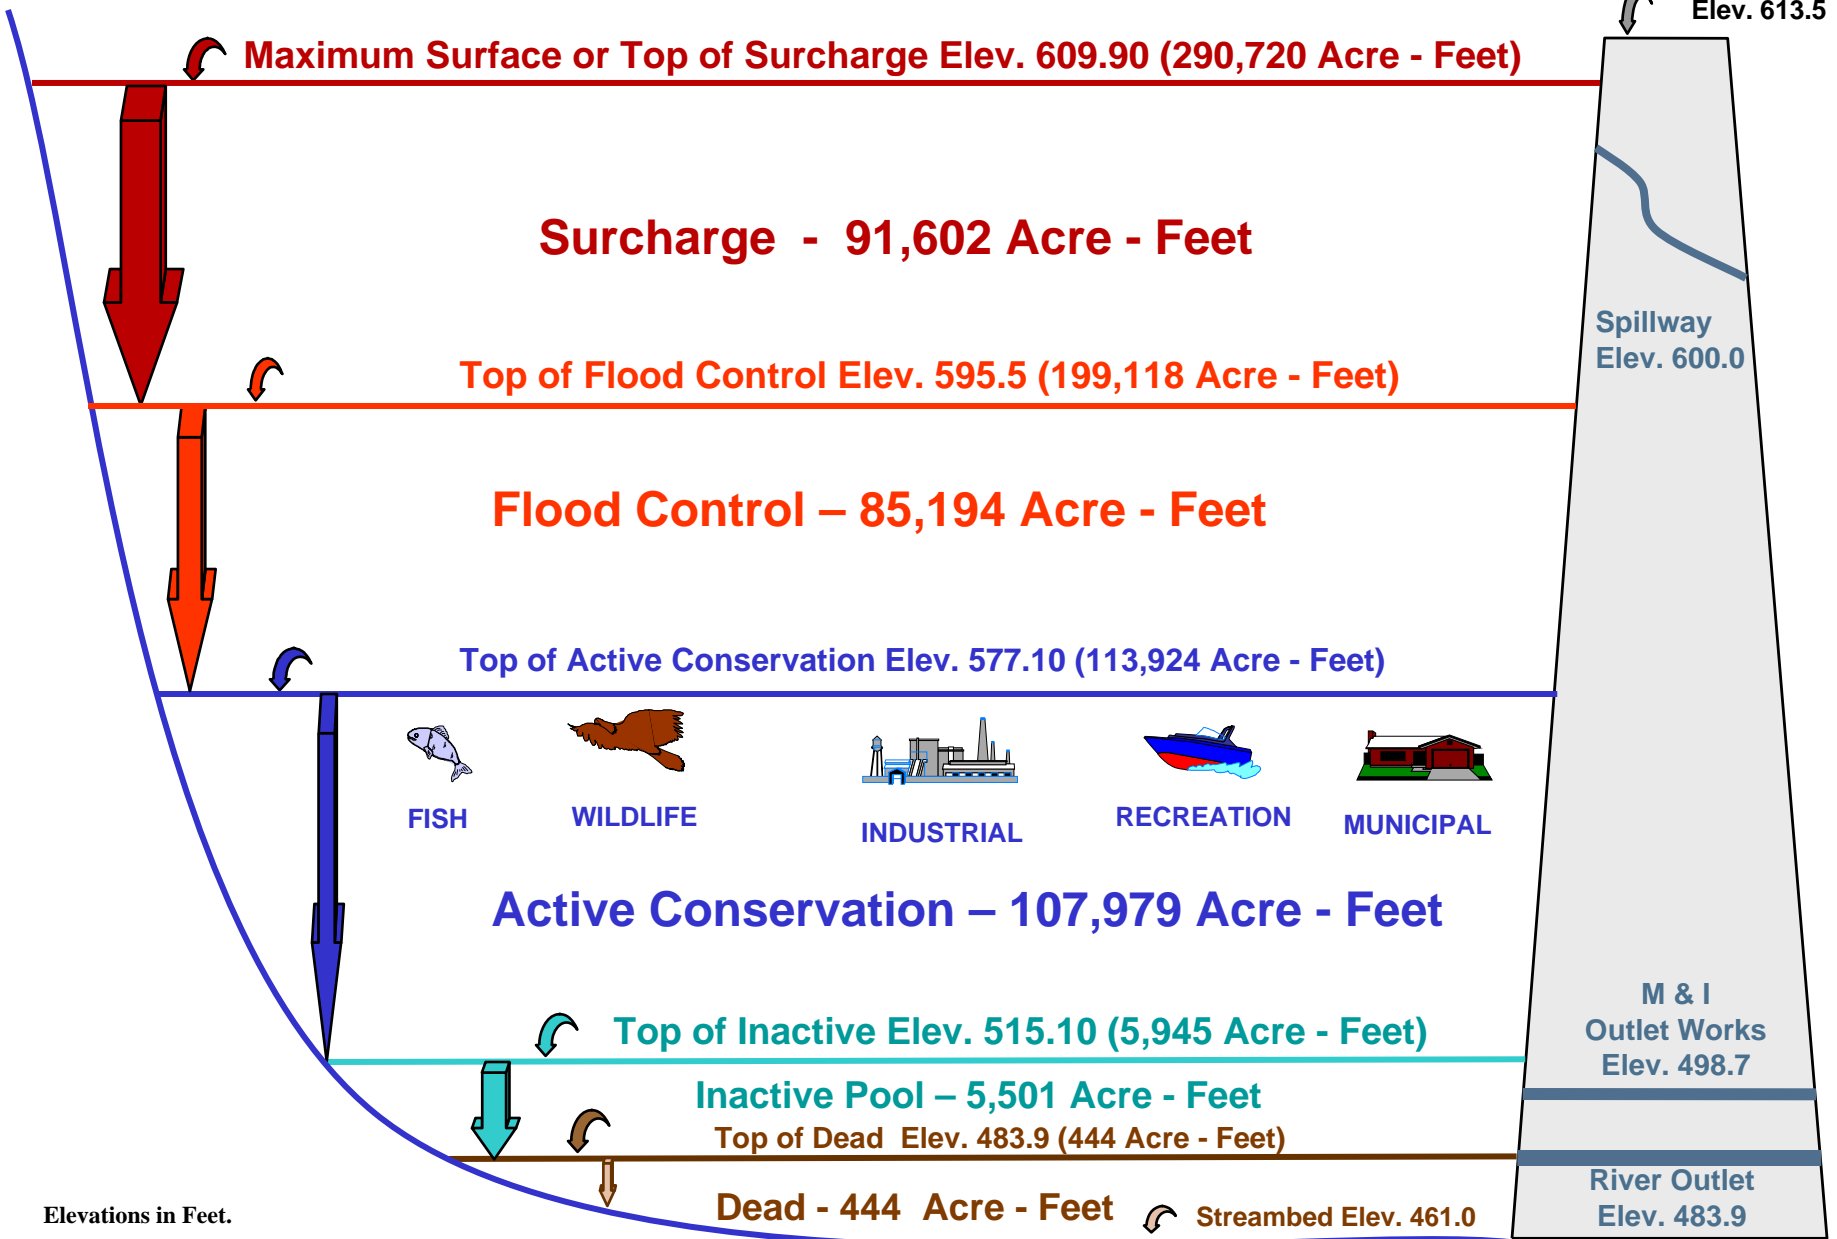

Elevations in Feet.

Revised 5/30/06