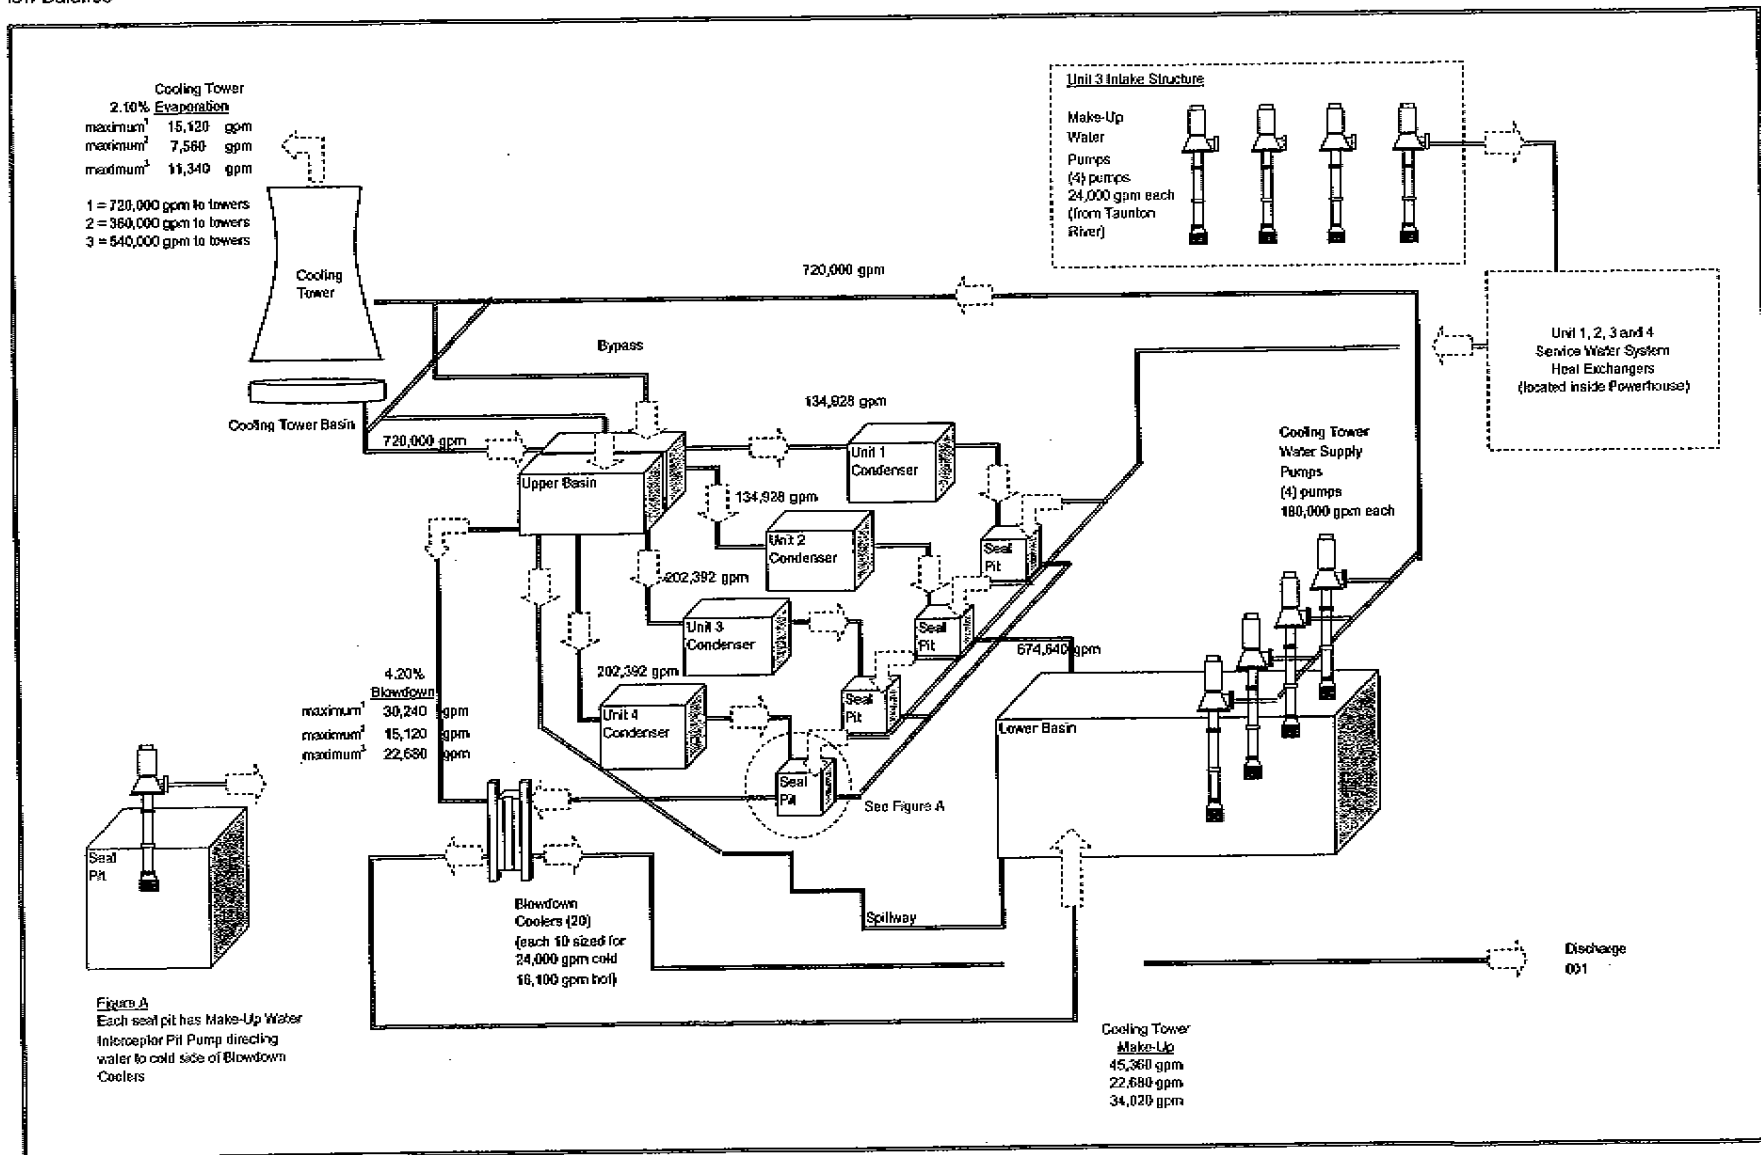


Dominion Energy Brayton Point  
Cooling Tower System Project  
Flow Balance



**Figure A**  
Each seal pit has Make-Up Water Interceptor Pit Pump directing water to cold side of Blowdown Coolers