

**MINNESOTA  
HISTORICAL  
SOCIETY**

**FORT SNELLING** NEW VISITOR CENTER  
200 Tower Avenue  
Saint Paul, Minnesota 54111

UNDER THE LAWS OF THE STATE OF MINNESOTA

I HEREBY CERTIFY THAT THIS PLAN, SPECIFICATION OR REPORT WAS PREPARED BY ME OR UNDER MY DIRECT SUPERVISION AND THAT I AM A DULY

SIGNATURE: \_\_\_\_\_  
 NAME: \_\_\_\_\_  
 DATE: \_\_\_\_\_  
 REGISTRATION NUMBER: \_\_\_\_\_

REVISION HISTORY-THIS SHEET

SD PRINTING	
COMM. NO.	1362-010-01
SCALE	AS SHOWN
DATE	01 OCTOBER 2007
DRAWN	

## SITE PLAN

# C100

EX WATER

## SAN DROP TO METRO TUNNEL?

NEW SANITARY SEWER

EX SAN

EX STORM DROP TO  
DEEP TUNNEL/PIPE  
TO RIVER?

NEW STORM  
TREATMENT  
STRUCTURE #1

# DEEP SANITARY TUNNEL

## 5 AREA DRAINS

## RETAINING WALLS

W FIRE AND  
MESTIC  
TER SERVICE

NEW SANITARY SEWER

EX 51  
SEWERS

EX SA

REUSE EXISTING

SHAFT

NEW STORM

STORMWATER MANAGEMENT  
SHALLOW INSULATED  
INFILTRATION TRENCH WITH  
INLETS

THREE NEW  
HYDRANTS ALONG  
- PATHWAY


REMOVE OLD, PLACE NEW  
HYDRANTS AT NEW ROAD

REUSE THE EXISTING  
STORM SYSTEM  
ASSUMED.  
REBUILD/ADJUST  
10 MANHOLE/INLETS  
SHOWN •

- NEW HYDRANT
- EX DETENTION
- > AREA REMAINS
- LEAVE OUTLET DEVICE
- AND LINE

REMOVE OLD, PLACE NEW  
HYDRANTS AT CORRECT  
ELEVATIONS

REPLACE THE  
POST INDICATOR—  
VALVE

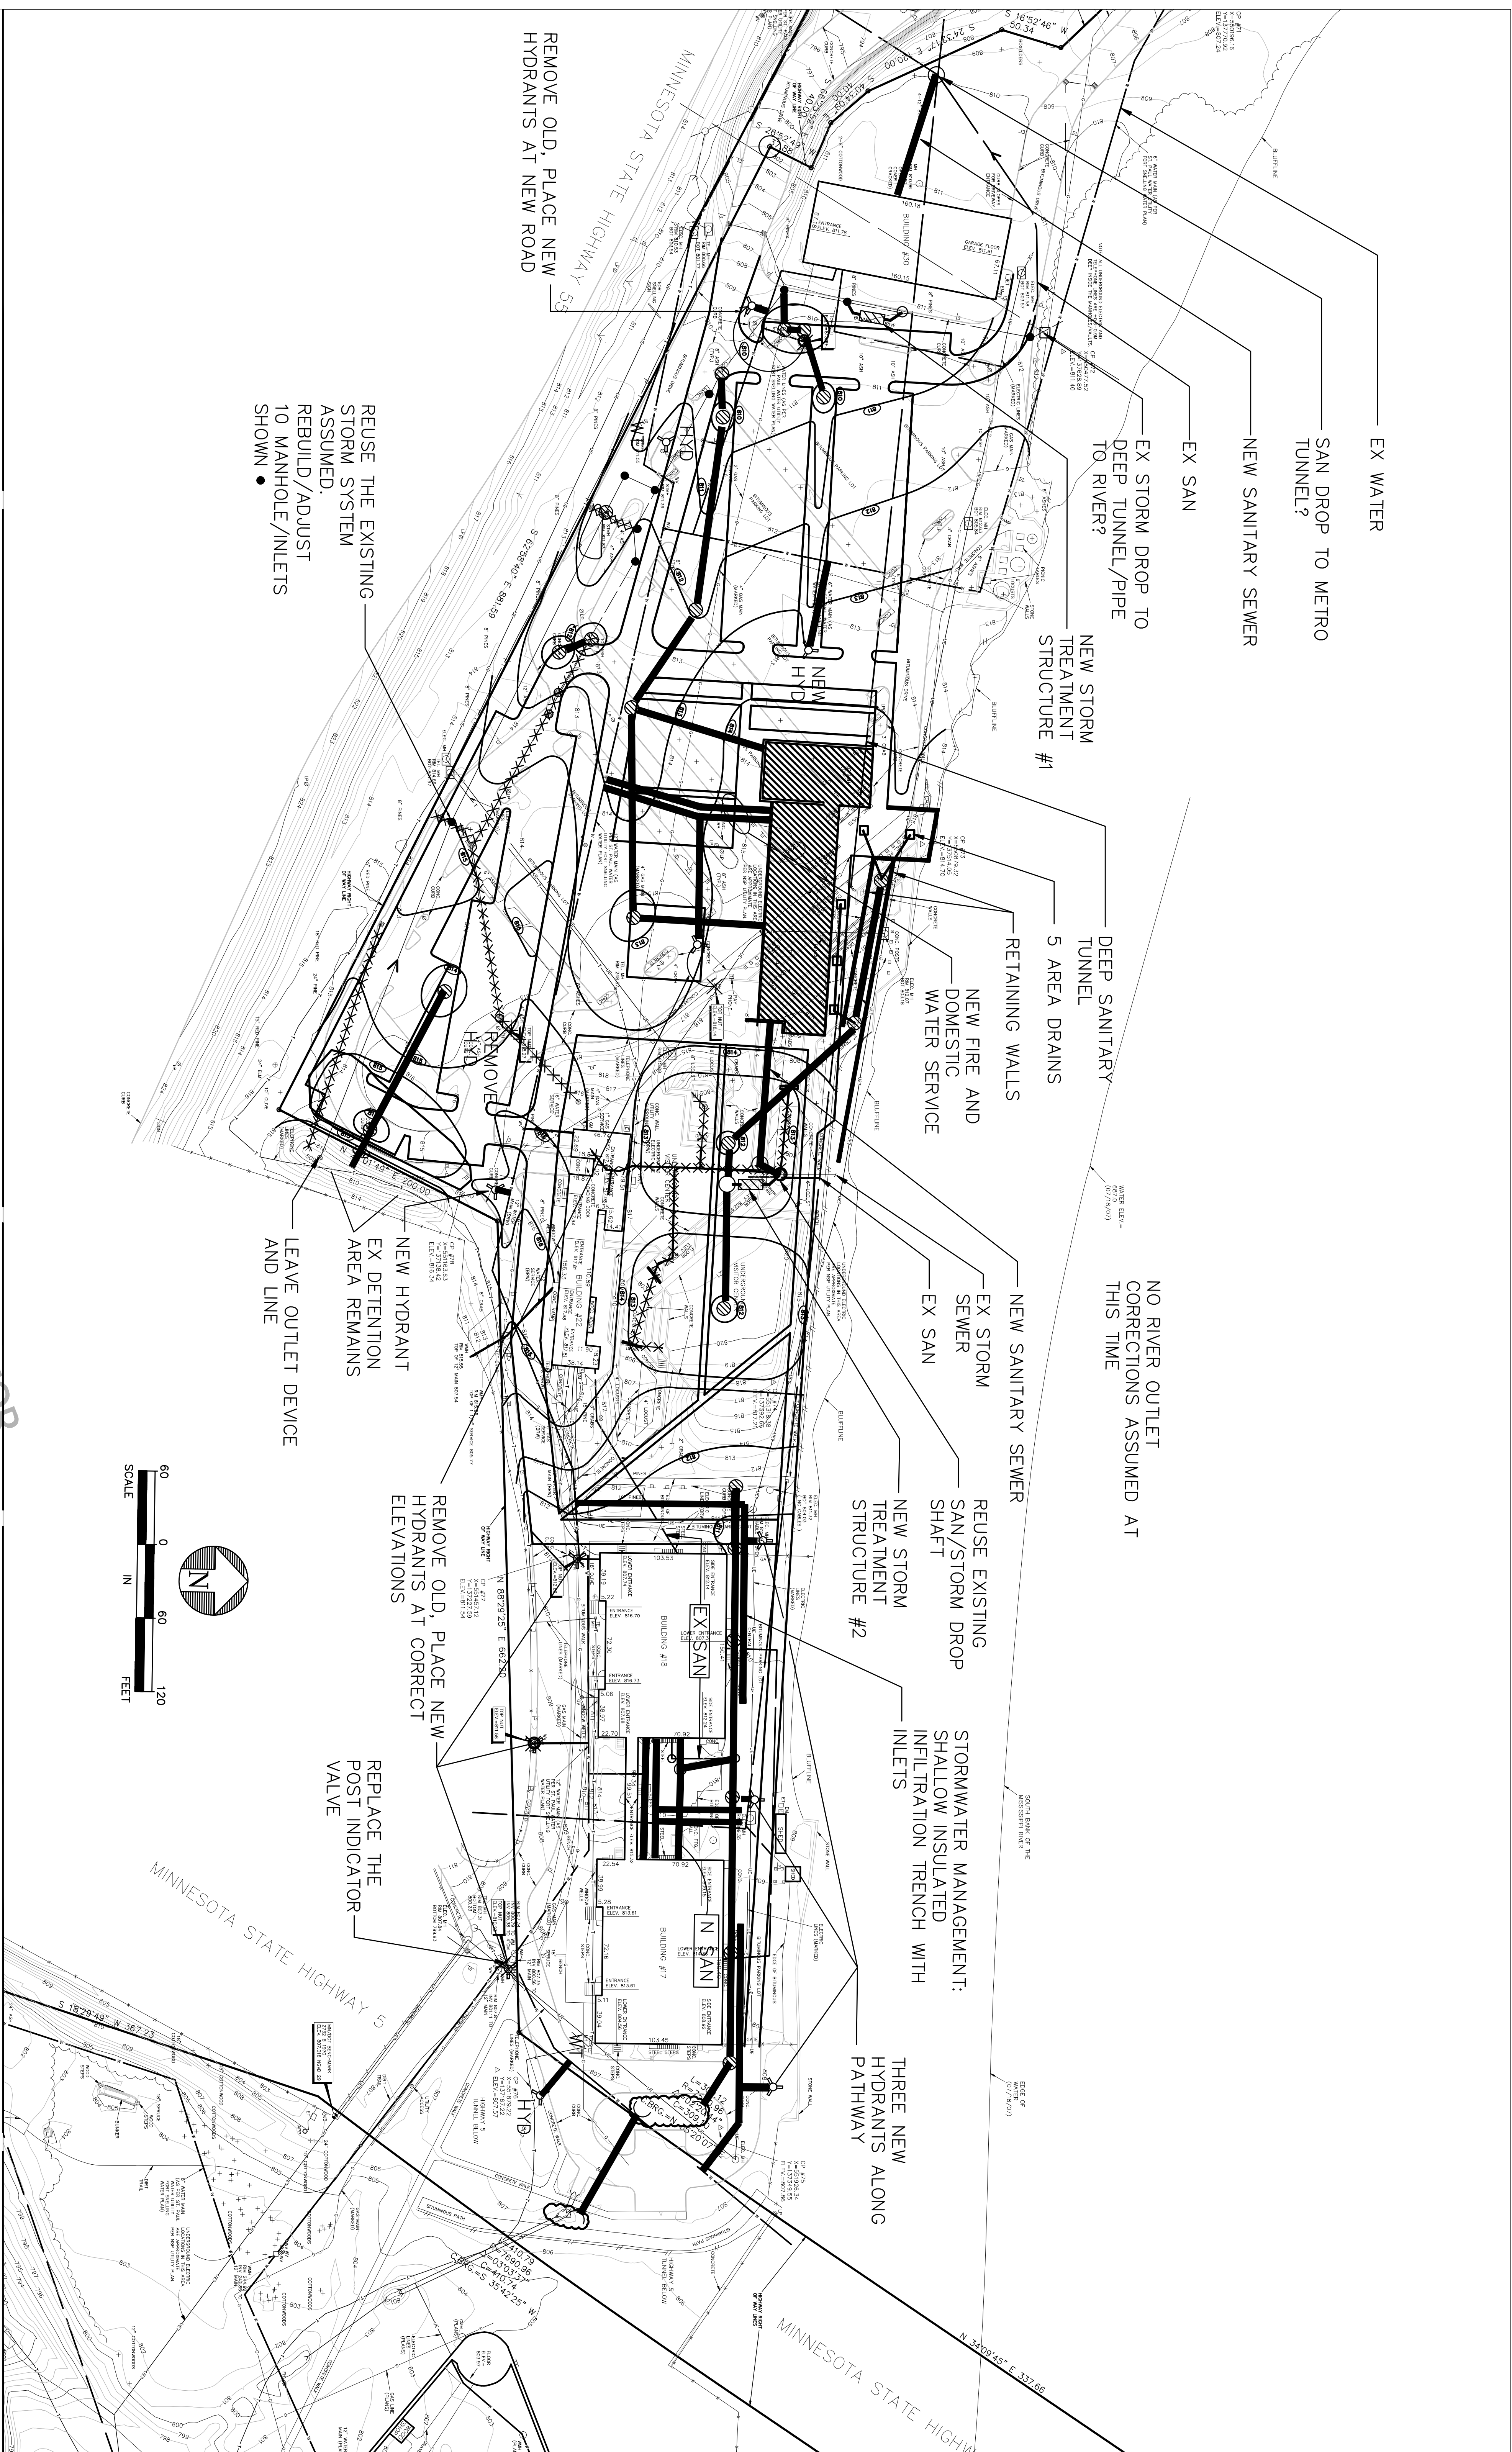

© COPYRIGHT HAMMEL GREEN AND ABRAHAMSON, INC.