




9 SECTION @ <WD FAB-3>
1 1/2" = 1'-0"

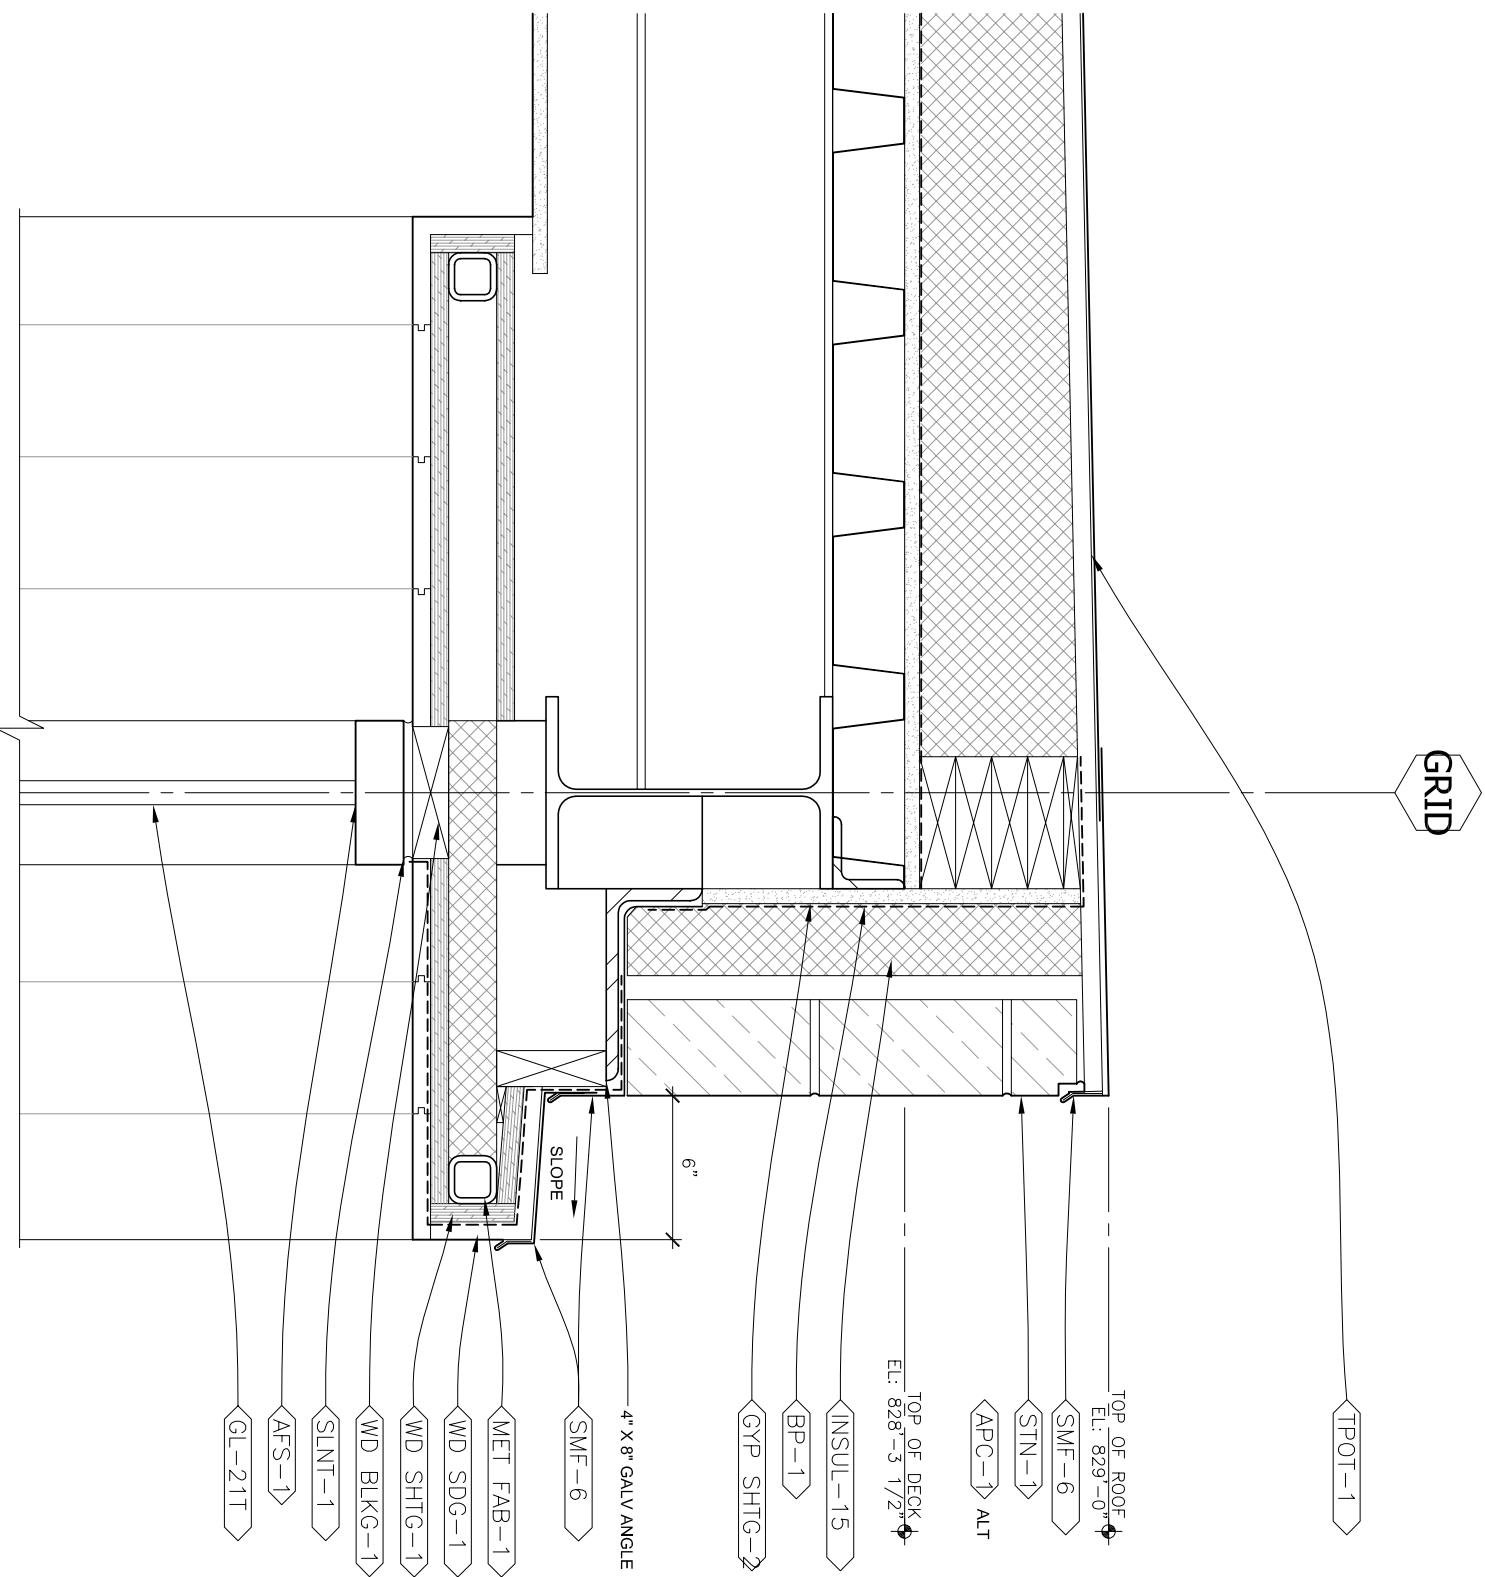


8 HEAD @ <WD FAB-1> @ WINDOW BOX
1 1/2" = 1'-0"

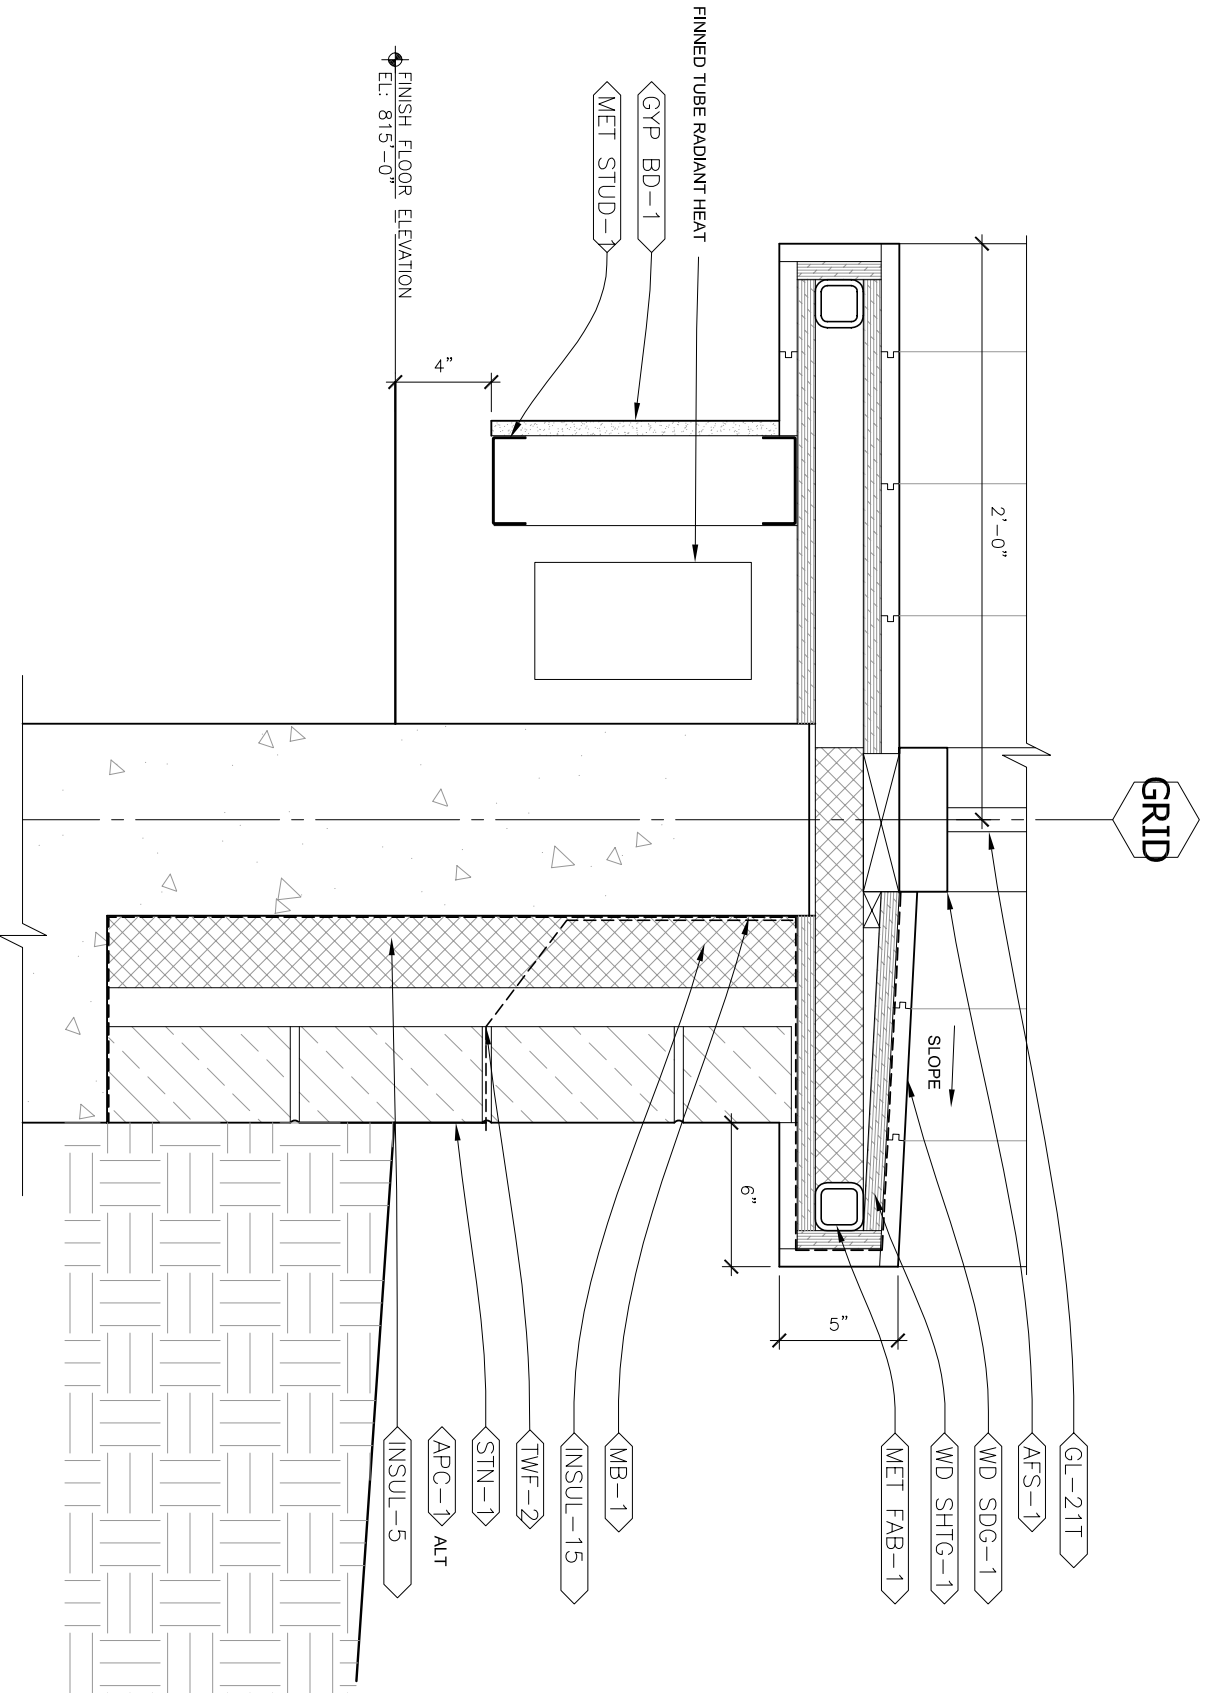


7 SILL @ <WD FAB-1> @ WINDOW BOX
1 1/2" = 1'-0"

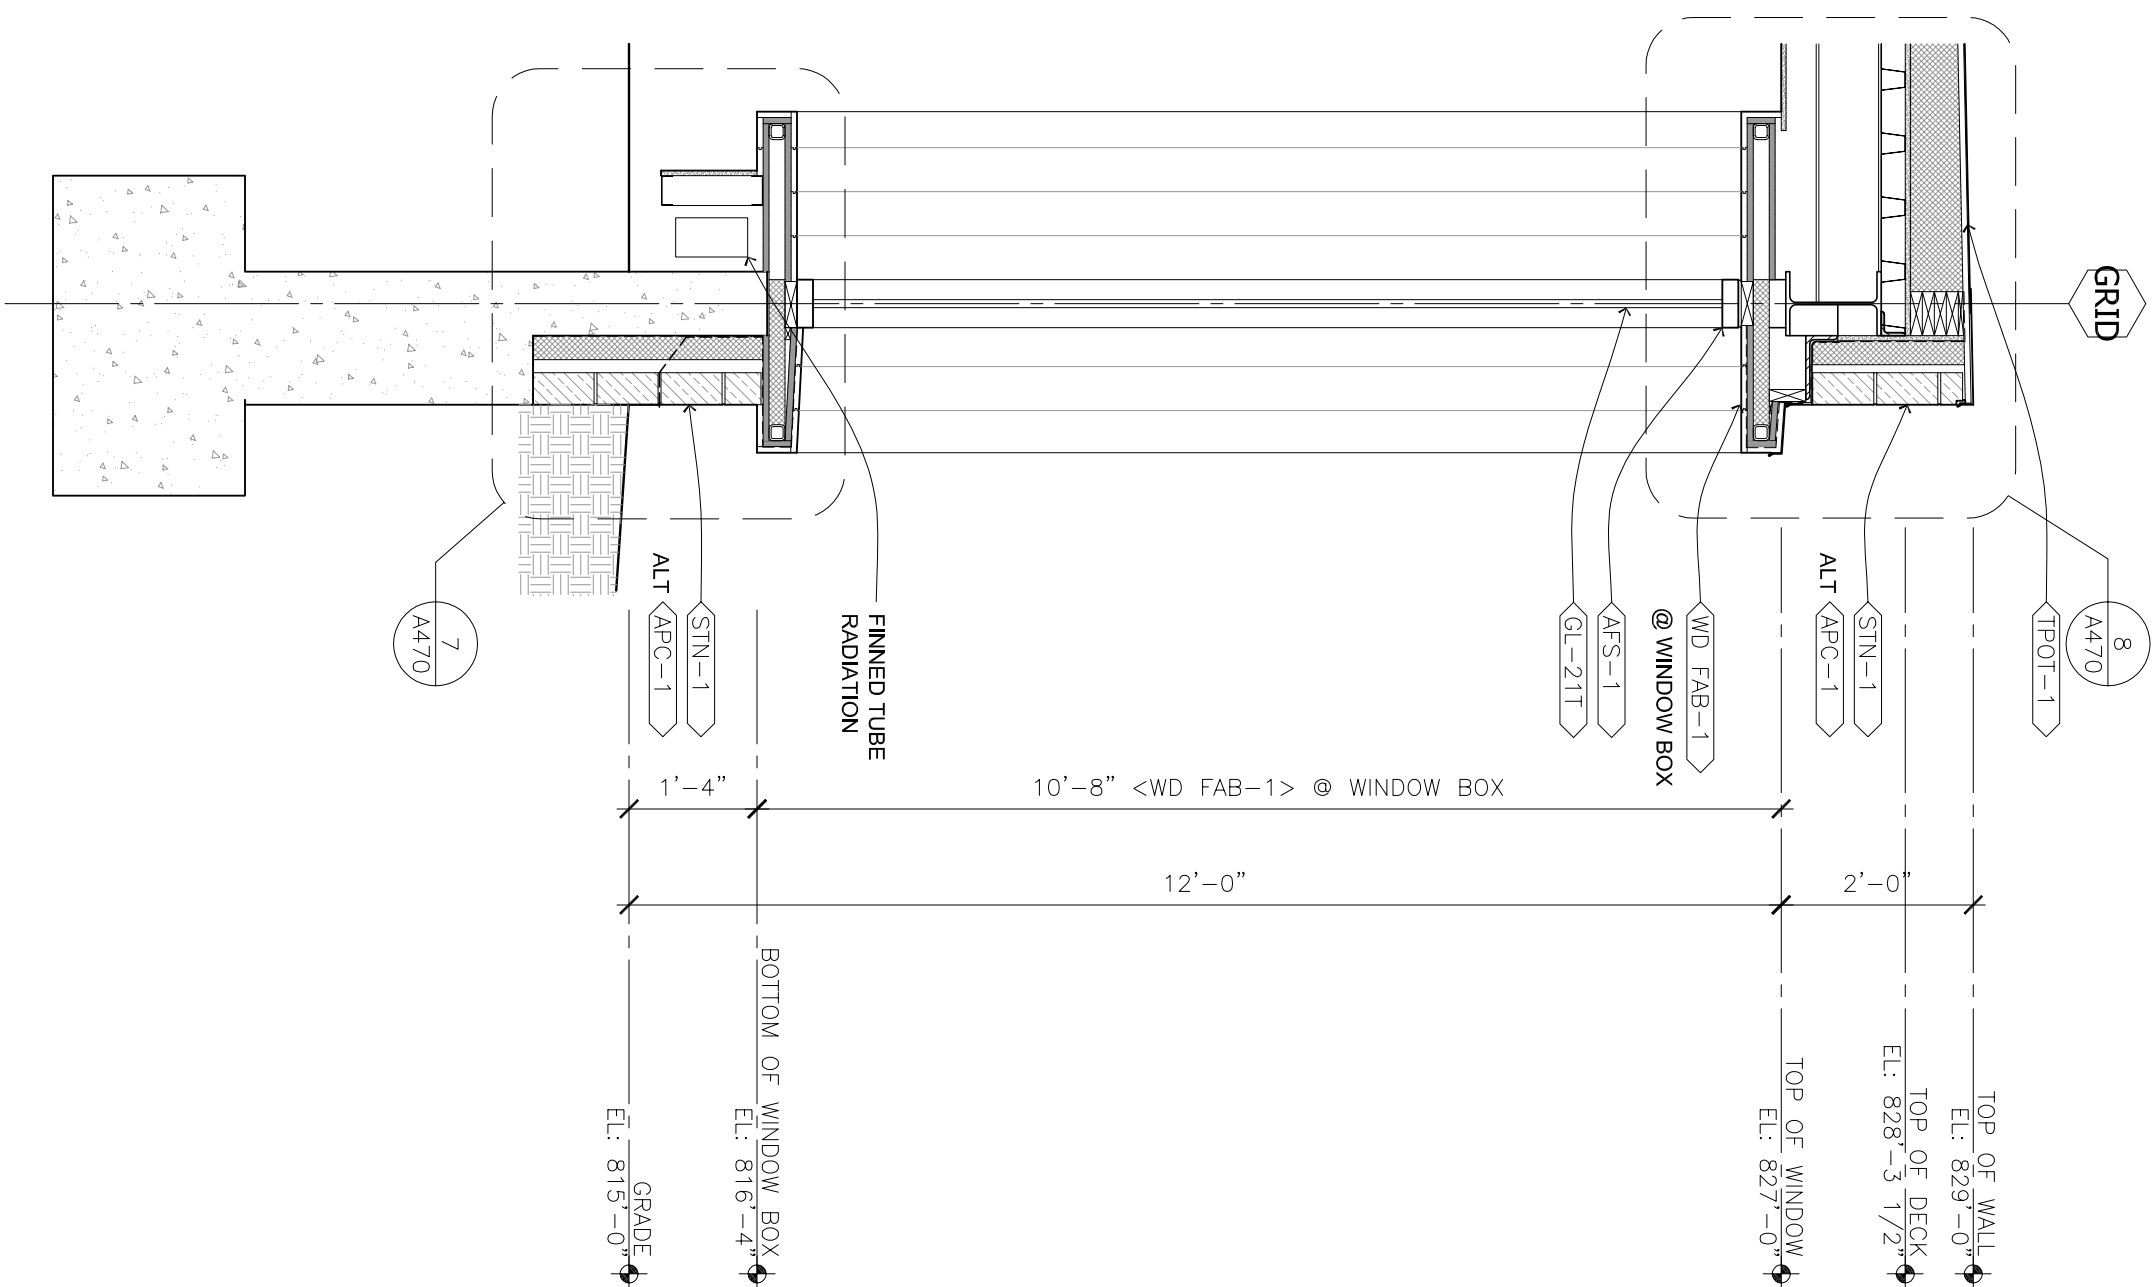


6 SECTION @ <WD FAB-1> @ WINDOW BOX
1 1/2" = 1'-0"

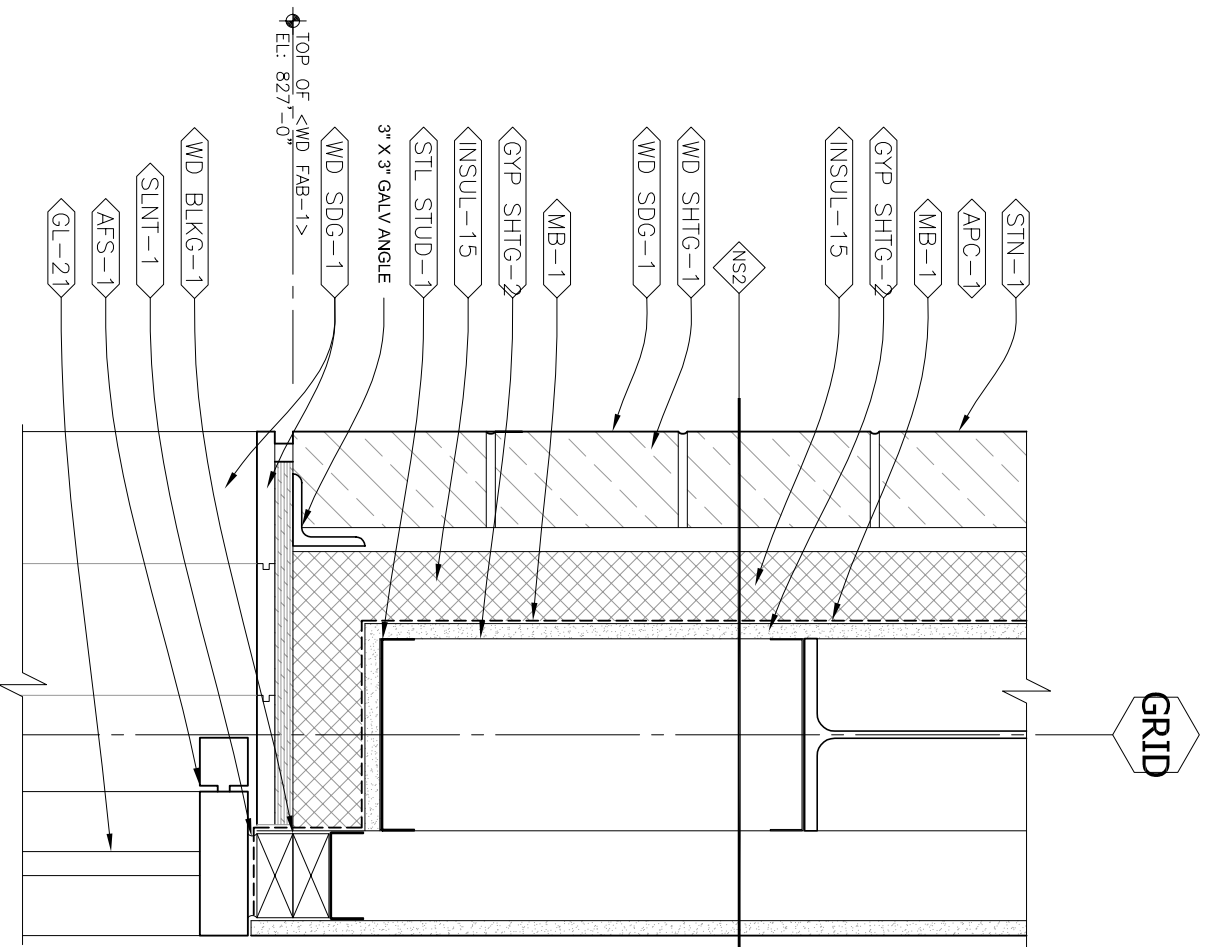


5 HEAD @ <WD FAB-1> @ PUNCHED OPENING
1 1/2" = 1'-0"

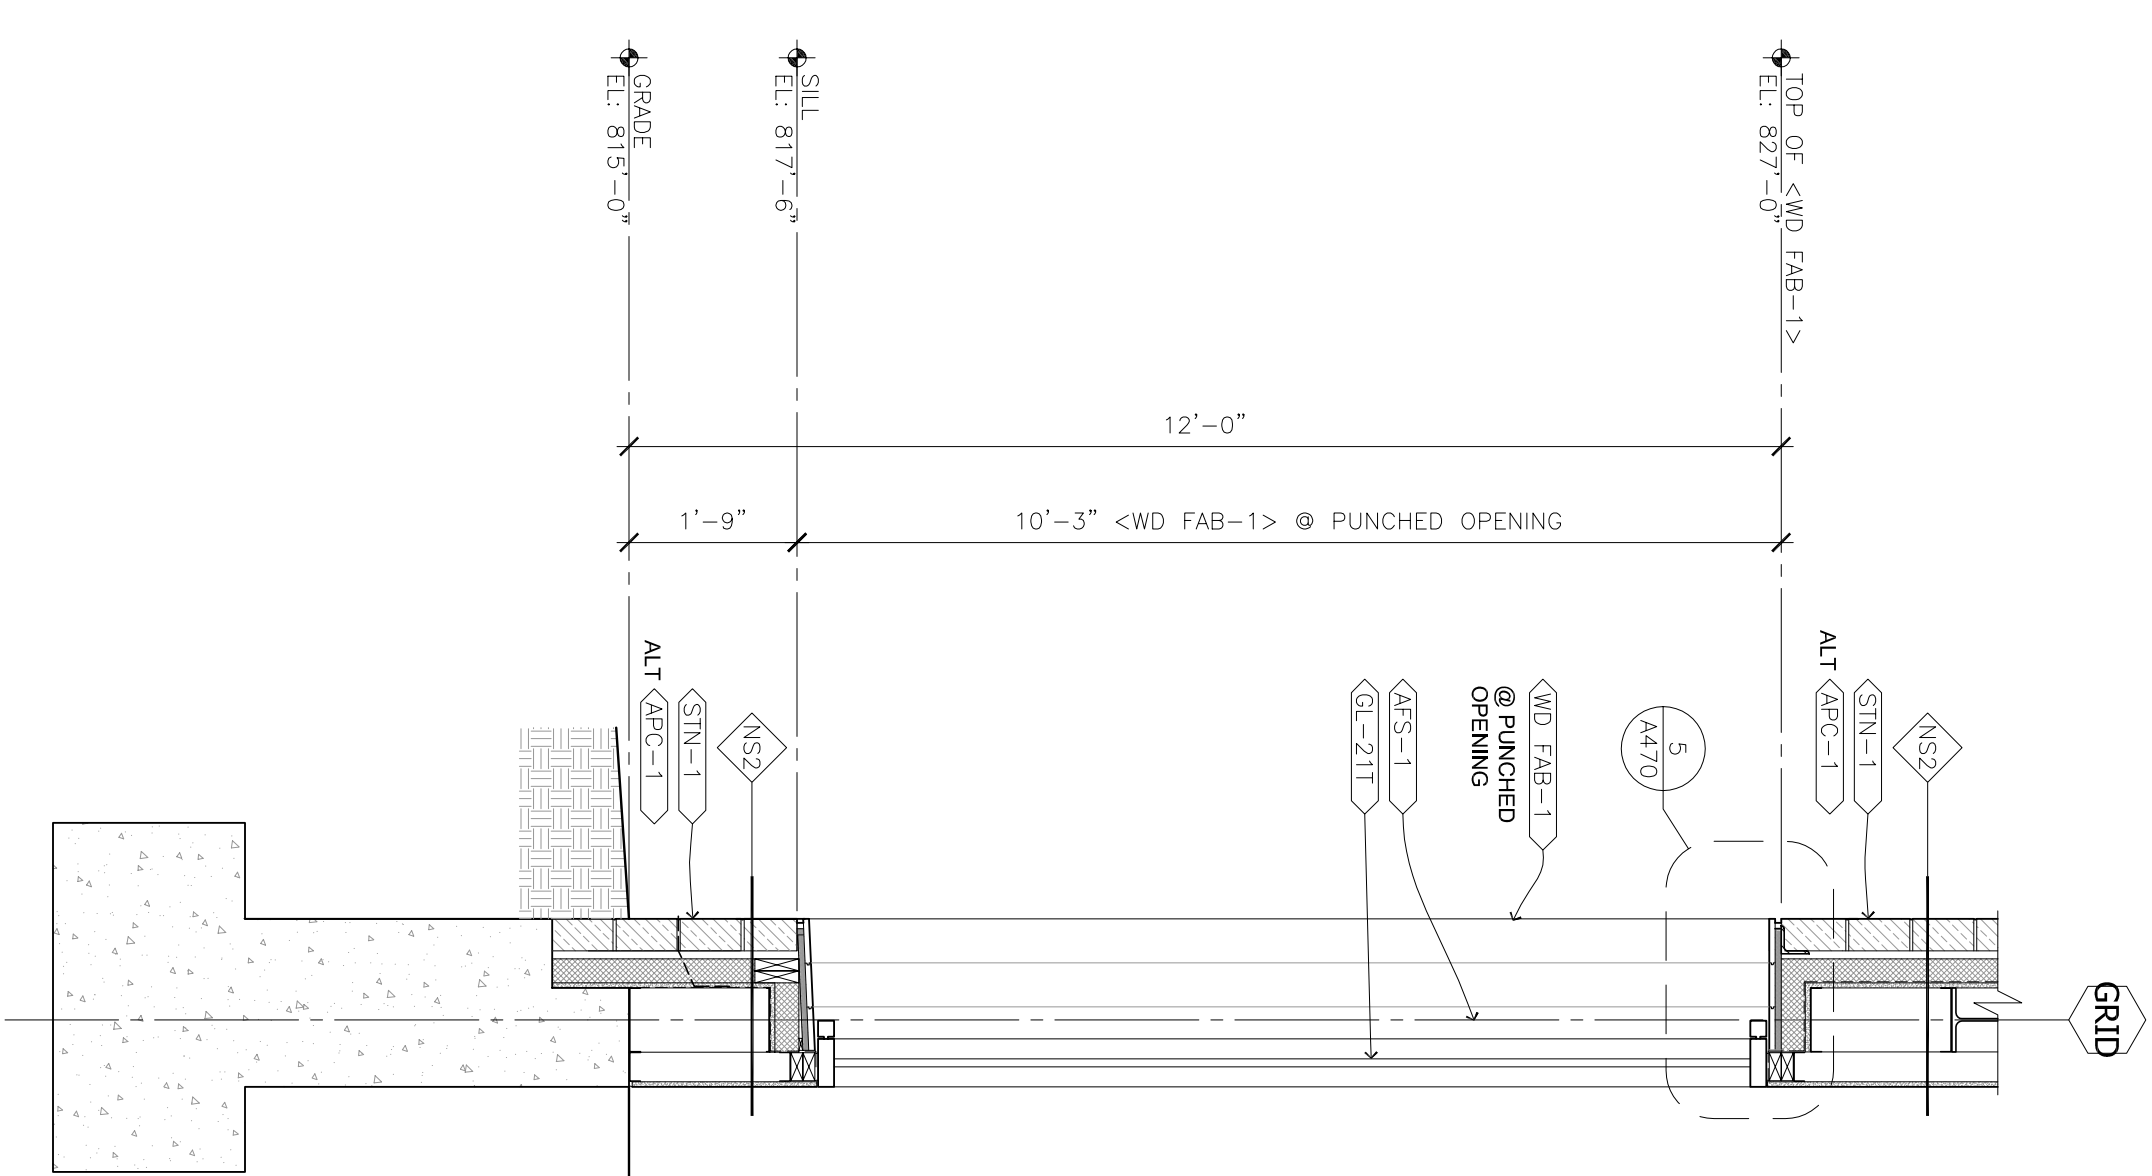


4 SECTION @ <WD FAB-1> @ PUNCHED OPENING
1 1/2" = 1'-0"

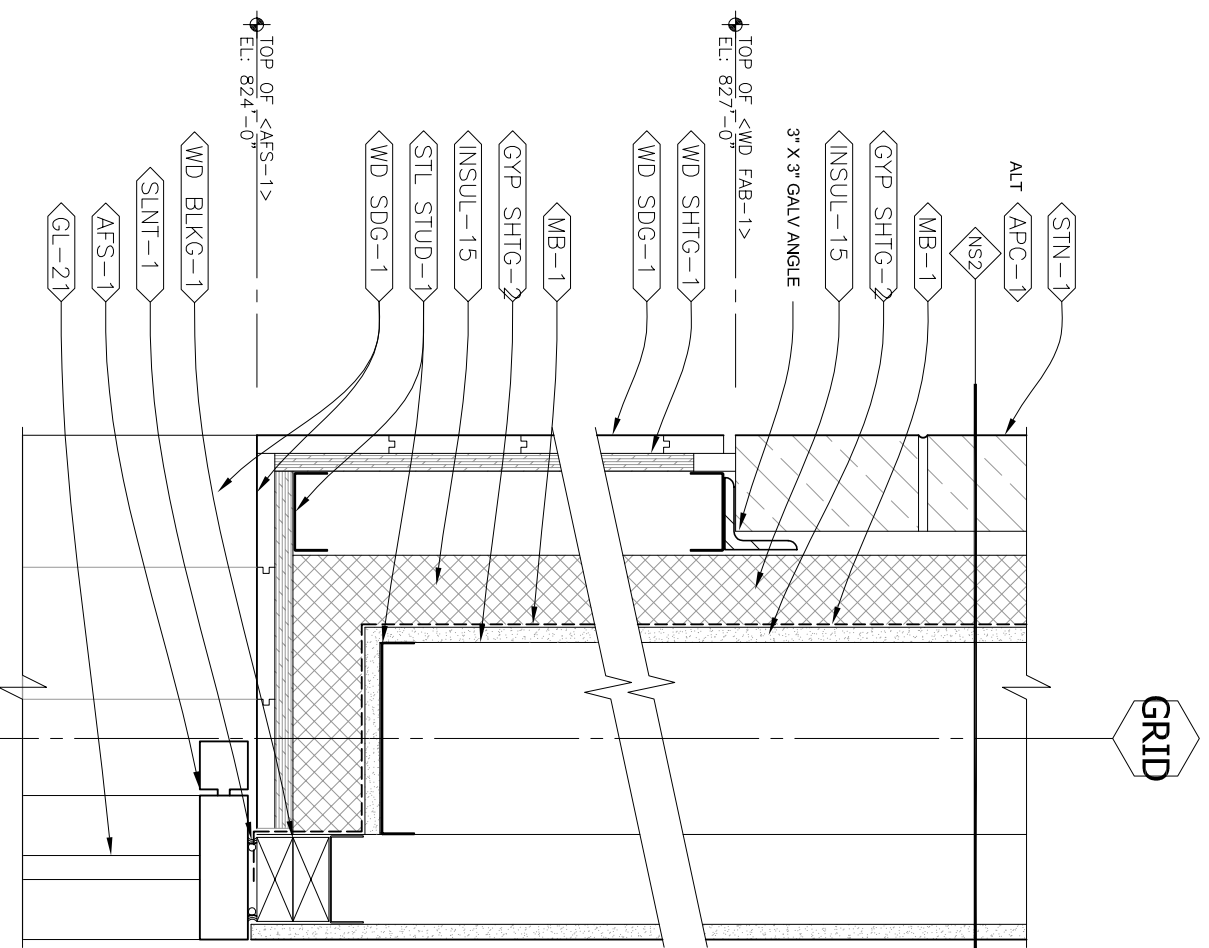

3 HEAD @ <WD FAB-1> @ PUNCHED OPENING
1 1/2" = 1'-0"

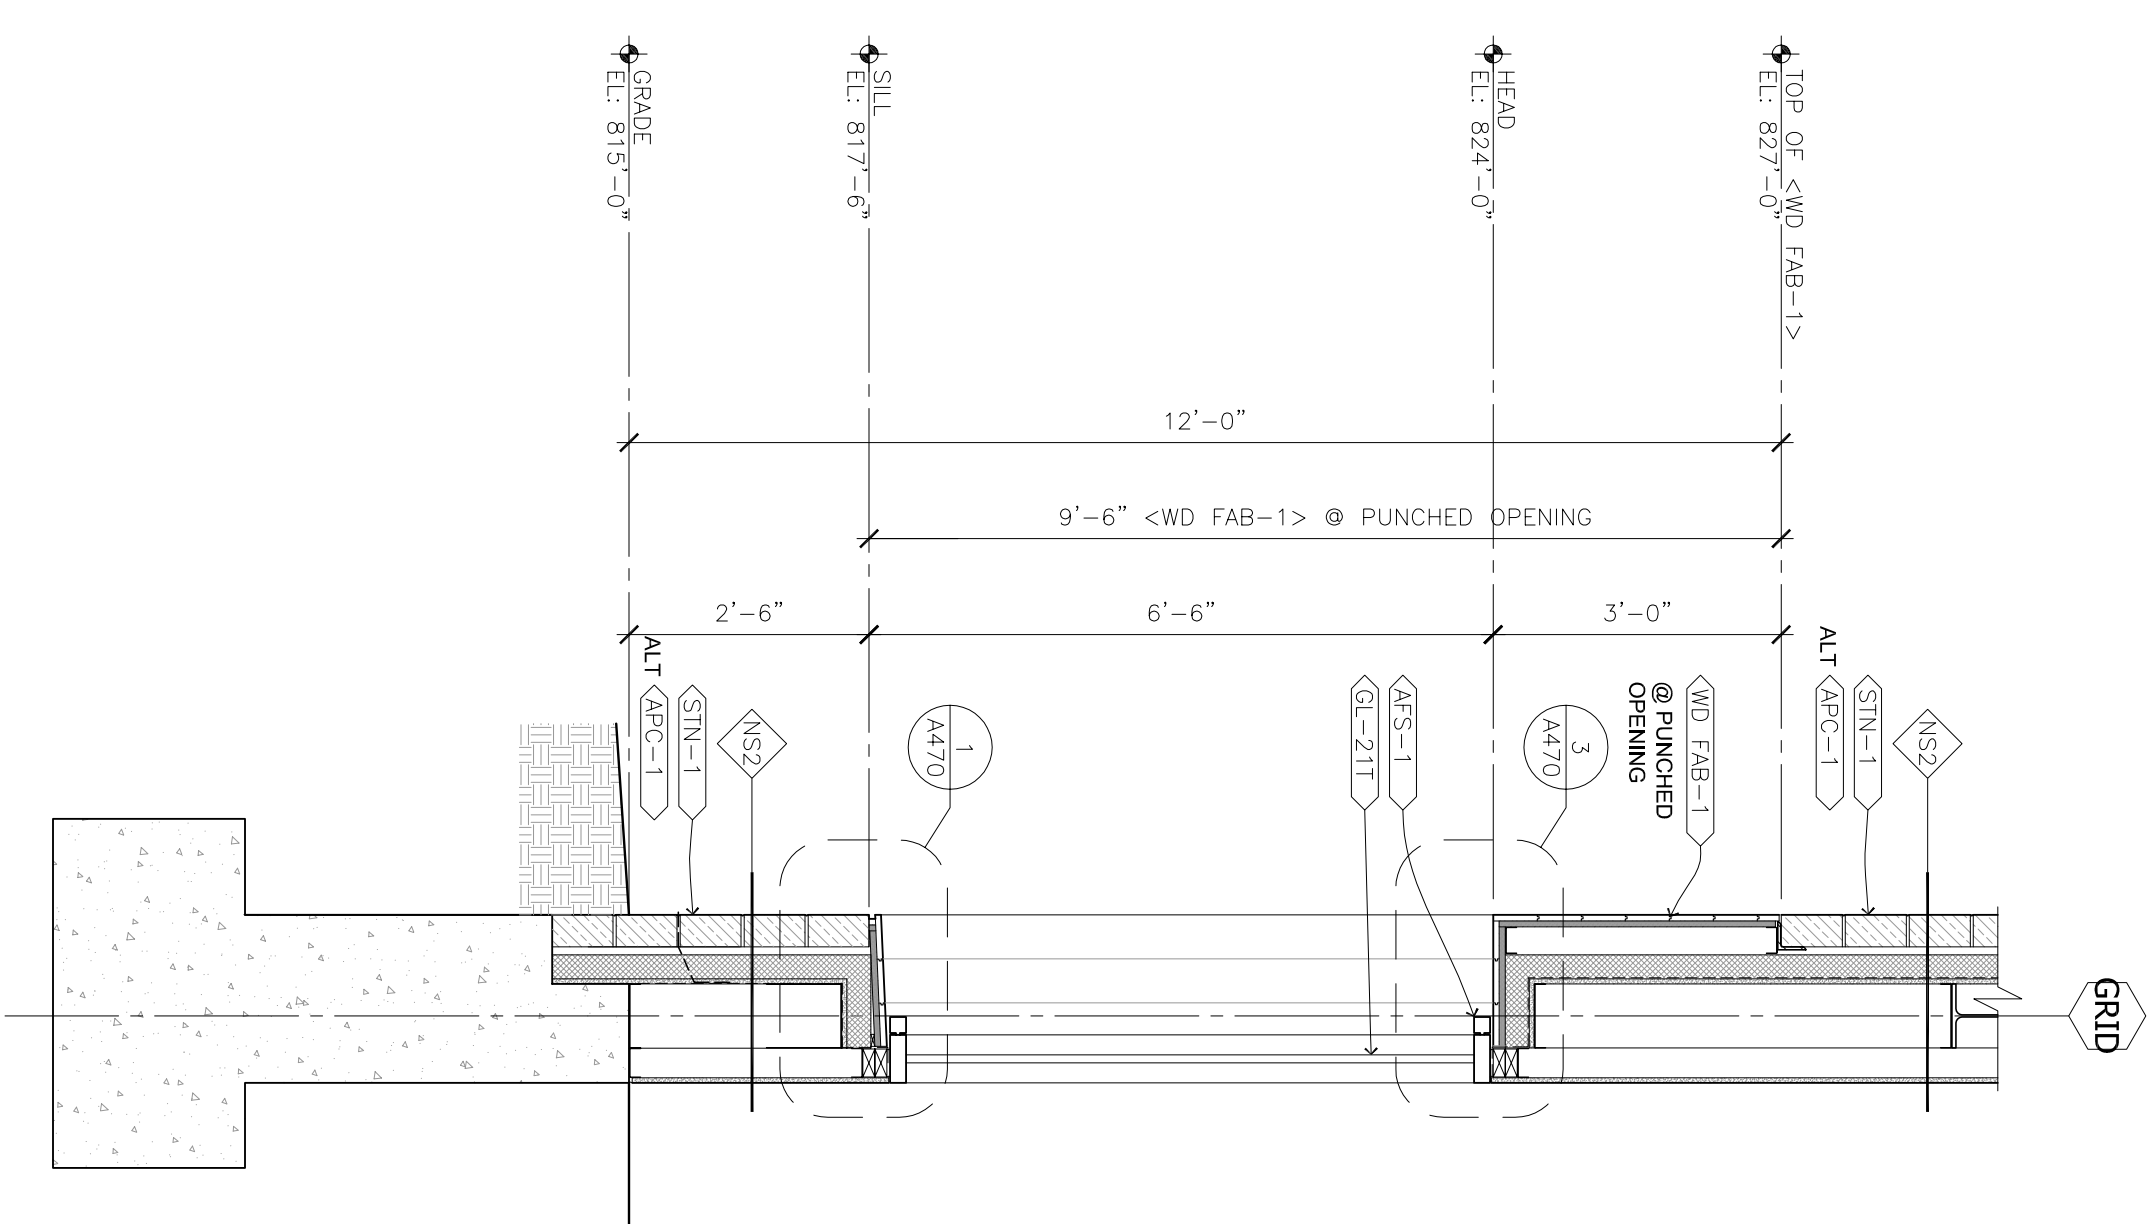

2 SECTION @ <WD FAB-1> @ PUNCHED OPENING
1 1/2" = 1'-0"

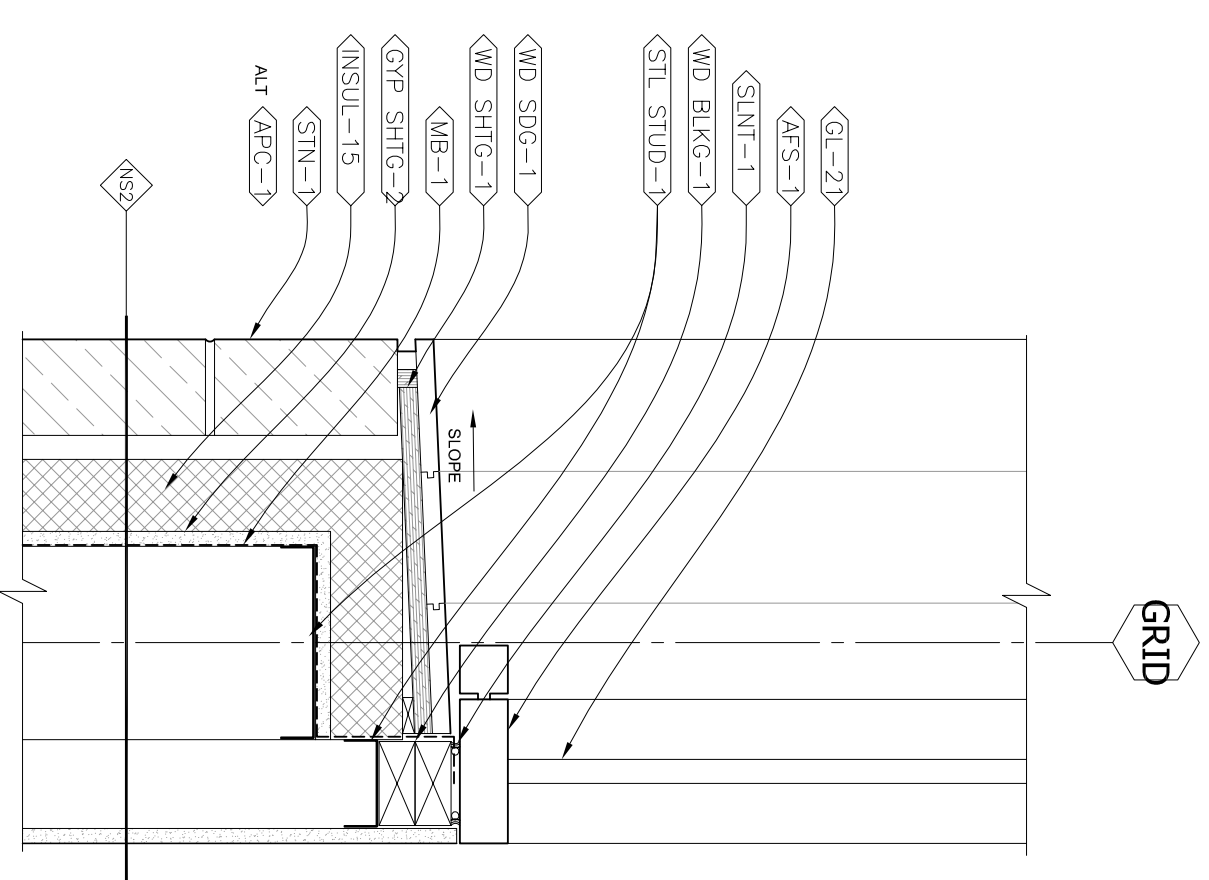

1 SILL @ <WD FAB-1> @ PUNCHED OPENING
1 1/2" = 1'-0"