

FEDERAL AVIATION ADMINISTRATION
OBSTRUCTION DATA FOR ARRIVAL/DEPARTURE OF AIRCRAFT

ELIZABETH CITY COAST GUARD AIR STATION/MUNICIPAL AIRPORT

ELIZABETH CITY, NORTH CAROLINA

ODS 617

1st EDITION

OC 617
SURVEYED AUGUST 1984
7th EDITION

PREPARED AND DISTRIBUTED BY
U.S. DEPARTMENT OF COMMERCE
NATIONAL OCEANIC AND ATMOSPHERIC ADMINISTRATION
NATIONAL OCEAN SERVICE

RUNWAY 1 CONDITION C LAT 36 15 13.190N LONG 76 10 45.934W GEODETIC AZIMUTH 182 25 50

ELEV	A OBJECT	LAT	LONG	M BRG	DIST	OUTCL	OFFCL
------	----------	-----	------	-------	------	-------	-------

*** NO OBSTRUCTIONS ***

RUNWAY 19 CONDITION C LAT 36 15 57.836N LONG 76 10 43.594W GEODETIC AZIMUTH 2 25 51

ELEV	A OBJECT	LAT	LONG	M BRG	DIST	OUTCL	OFFCL
------	----------	-----	------	-------	------	-------	-------

26	1A ROAD (N)	36 15 11.259N	76 10 48.842W	193 43	4730	4724	230R
17	1A OL ON FENCE	36 15 9.209N	76 10 46.306W	191 5	4922	4922	13R
25	1A ROAD (N)	36 15 8.426N	76 10 46.056W	190 49	5001	5001	10L

RUNWAY 10 CONDITION BV LAT 36 15 40.294N LONG 76 11 4.425W GEODETIC AZIMUTH 272 24 59

ELEV	A OBJECT	LAT	LONG	M BRG	DIST	OUTCL	OFFCL
------	----------	-----	------	-------	------	-------	-------

27	1A ROAD (N)	36 15 40.742N	76 10 20.524W	97 46	3596	3590	197L
----	-------------	---------------	---------------	-------	------	------	------

RUNWAY 28 CONDITION BV LAT 36 15 37.275N LONG 76 9 36.361W GEODETIC AZIMUTH 92 25 51

ELEV	A OBJECT	LAT	LONG	M BRG	DIST	OUTCL	OFFCL
------	----------	-----	------	-------	------	-------	-------

27	1A ROAD (N)	36 15 40.742N	76 10 20.524W	284 2	3634	3629	197R
----	-------------	---------------	---------------	-------	------	------	------

ARP 1984

LAT 36 15 37.526N LONG 76 10 29.775W GEODETIC AZIMUTH 0 0 0


ELEV	A	OBJECT	LAT	LONG	M	BRG	DIST
32	1A	OL WINDSOCK	36 15 35.488N	76 10 31.372W	220	54	244
120	1A	TREE	36 15 25.658N	76 10 56.396W	249	40	2489
63	1A	OL ON HANGAR	36 15 44.225N	76 10 0.262W	82	51	2510
104	1A	TREE	36 15 19.754N	76 10 52.523W	234	32	2589
18	1A	VENT ON BLDG	36 15 40.489N	76 9 51.256W	93	4	3169
47	1A	PARKED A/C	36 15 41.112N	76 9 49.456W	92	14	3322
79	1A	TREE	36 15 2.286N	76 10 38.742W	200	9	3639
63	1A	ANEMOM OL HGR	36 15 43.764N	76 9 45.930W	88	32	3646
77	1A	TREE	36 15 31.074N	76 9 38.315W	107	18	4265
80	1A	TREE	36 15 32.107N	76 9 37.269W	105	46	4335
65	1A	TREE	36 15 33.416N	76 9 34.242W	103	43	4567
44	1A	TREE	36 15 34.208N	76 9 32.563W	102	35	4698



VAR 8.5° W

TOUCHDOWN ZONE

RUNWAY	ELEVATION
1	12
19	12
10	12
28	11

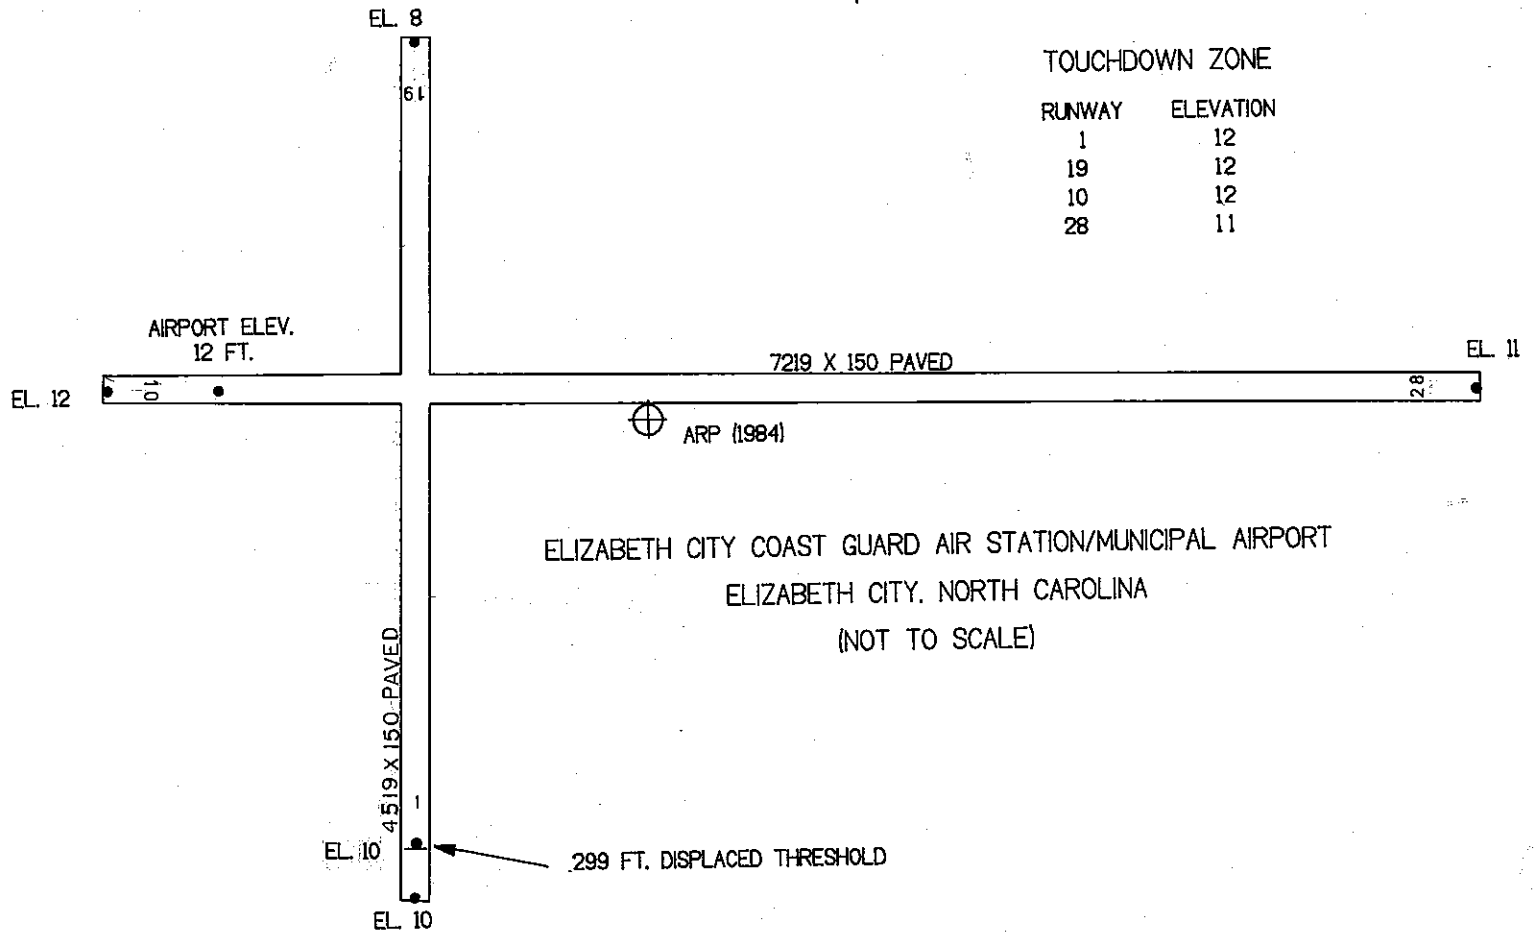

ELIZABETH CITY COAST GUARD AIR STATION/MUNICIPAL AIRPORT
ELIZABETH CITY, NORTH CAROLINA
(NOT TO SCALE)