


A0007157

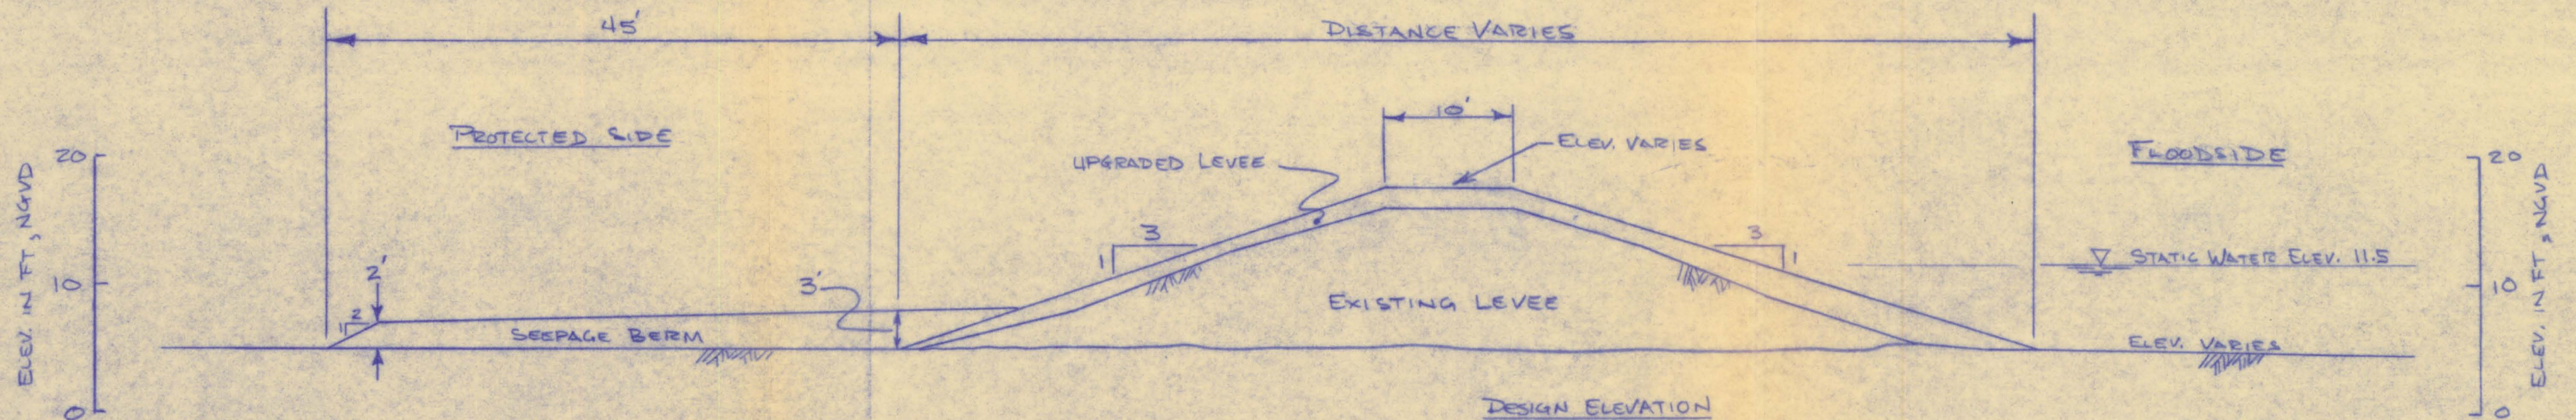

	<u>DESIGN ELEVATION</u>
B/L STA. 42+34 TO 79+18	17.5 NGVD
B/L STA. 91+46 TO 99+08	17.0 NGVD
± W/L STA. 200+00 TO 203+07	16-17 NGVD

LAKE PONTCHARTRAIN, LA. AND VICINITY
 HIGH LEVEL PLAN
 DESIGN MEMORANDUM NO. 13, GENERAL DESIGN
 ORLEANS PARISH LAKEFRONT LEVEE
 WEST OF IHNC

LMNED-FS

21 SEPT 1983

File

Rec'd
 9/28/83
 MR