

North

WINONA

MINNESOTA

WISCONSIN

C. M. ST. P. & P. RR

C. G. W. RR

G. B. & W. RR

B. N. RR

B. N. RR

B. N. RR

43

43



43

14

61

14

61

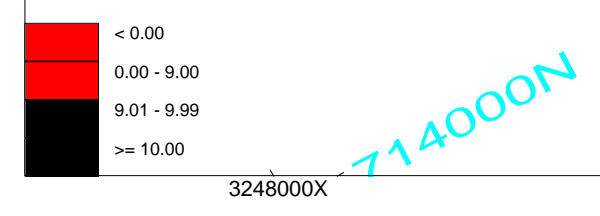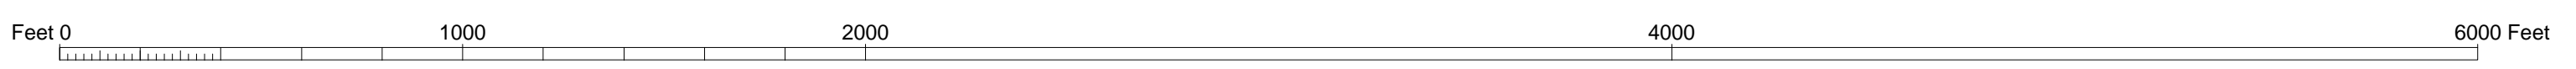

P6_722_20070530, P6_723_8_20070530			ASV
U.S. ARMY ENGINEER DISTRICT CORPS OF ENGINEERS ST. PAUL			
GRAVEL POINT & BELOW WINONA RR BRIDGE MILE 722.3 - 723.9			
SOUNDINGS REDUCED FROM L.C.P. MSL 1912 ADJ			
DGPS NAD 83		MN SOUTH	
KLR	ACRES = 121.7	CONTOURS 9' & 10.5'	-
JAV	SCALE 1" = 400	DATE 30 MAY 2007	-
LAUNCH 21	W.S. 645.7, 645.8	L.C.P. 645.1	

714000Y

712000Y

710000Y

708000Y