

3352000X

3354000X



3356000X

558000Y

3358000X

North

MINNESOTA

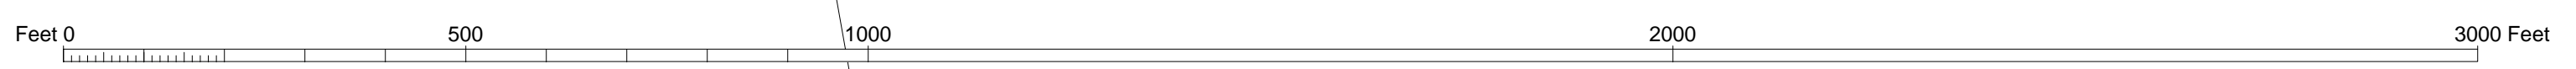 

P8_LOWER_SPILLWAY_2007, HASTINGS_SPILLWAY_UPPER_ADJ_2006100			ASV
U.S. ARMY ENGINEER DISTRICT CORPS OF ENGINEERS ST. PAUL			
HASTINGS SPILLWAY			
MILE			
SOUNDINGS REDUCED FROM L.C.P.			
MSL 1912 ADJ			
DGPS NAD 83			MN SOUTH
KLR ASV	ACRES = 10.7	CONTOURS 1'	.
CRL	SCALE 1" = 200	DATE 26 MAR 2007, 28 SEPT 2006	.
LAUNCH: SKIFF, 21	W.S 625.0, 630.8	L.C.P. 620.0, 630.0	

3352000X

3354000X

3356000X