


FILE NO. 303005A1.DGN
 FORM SIZE 1
 DRAWN BY B.DORCEY

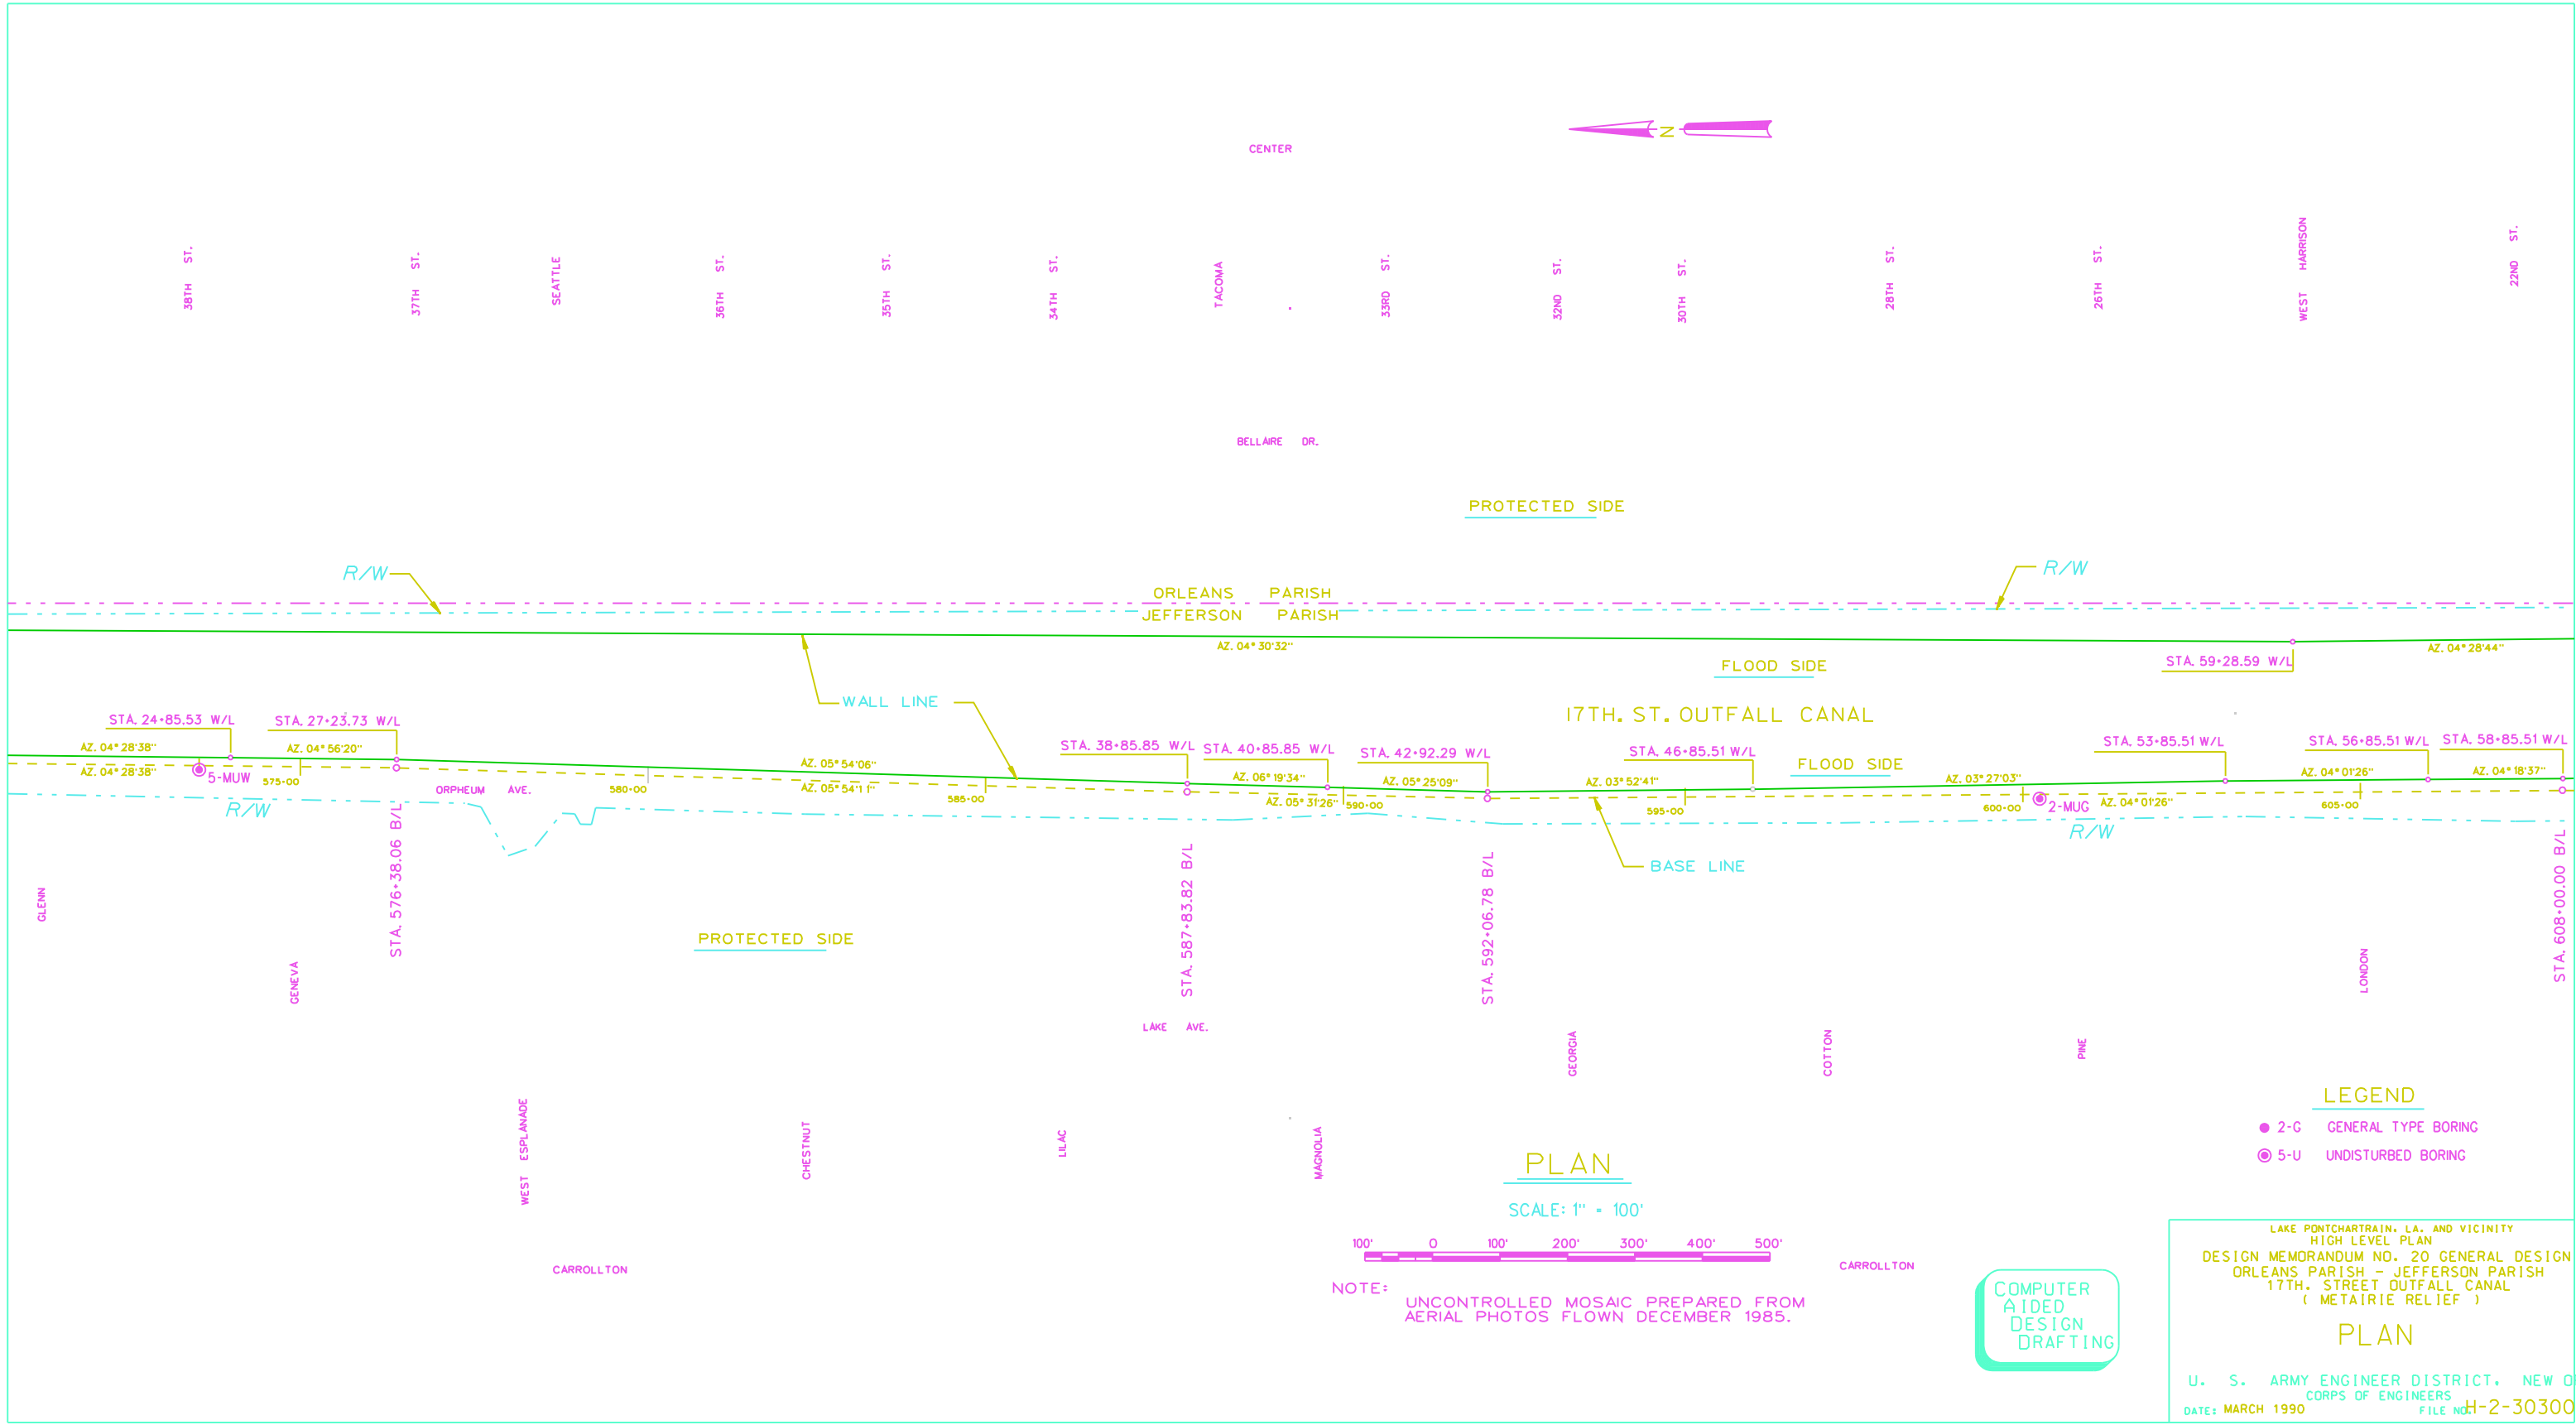

PLAN
 SCALE: 1" = 100'
 100' 0 100' 200' 300' 400' 500'
 NOTE: UNCONTROLLED MOSAIC PREPARED FROM AERIAL PHOTOS FLOWN DECEMBER 1985.

LEGEND

- 2-G GENERAL TYPE BORING
- 5-U UNDISTURBED BORING

COMPUTER AIDED DESIGN DRAFTING

LAKE PONCHARTRAIN, LA. AND VICINITY
 HIGH LEVEL PLAN
 DESIGN MEMORANDUM NO. 20 GENERAL DESIGN
 ORLEANS PARISH - JEFFERSON PARISH
 17TH. STREET OUTFALL CANAL
 (METAIRIE RELIEF)

PLAN

U. S. ARMY ENGINEER DISTRICT, NEW ORLEANS
 CORPS OF ENGINEERS
 DATE: MARCH 1990 FILE NO. H-2-30300