


PROTECTED SIDE


FLOOD SIDE

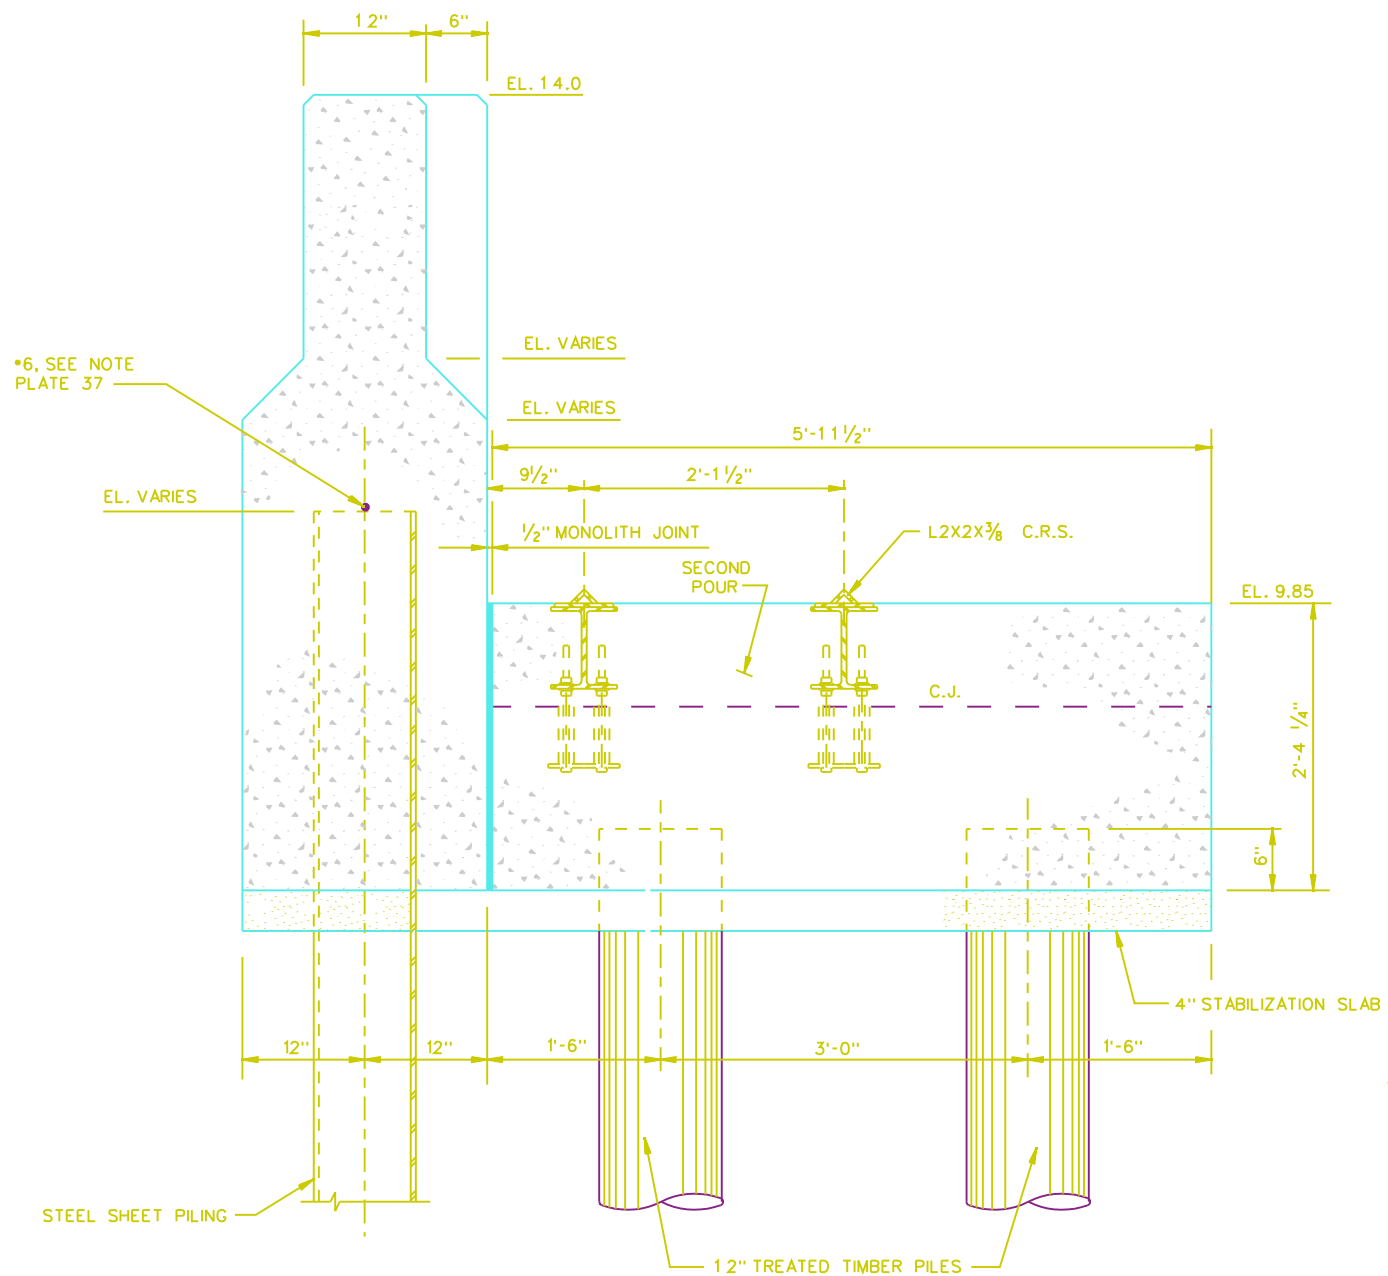

STORAGE MONOLITH

PROTECTED SIDE

FLOOD SIDE

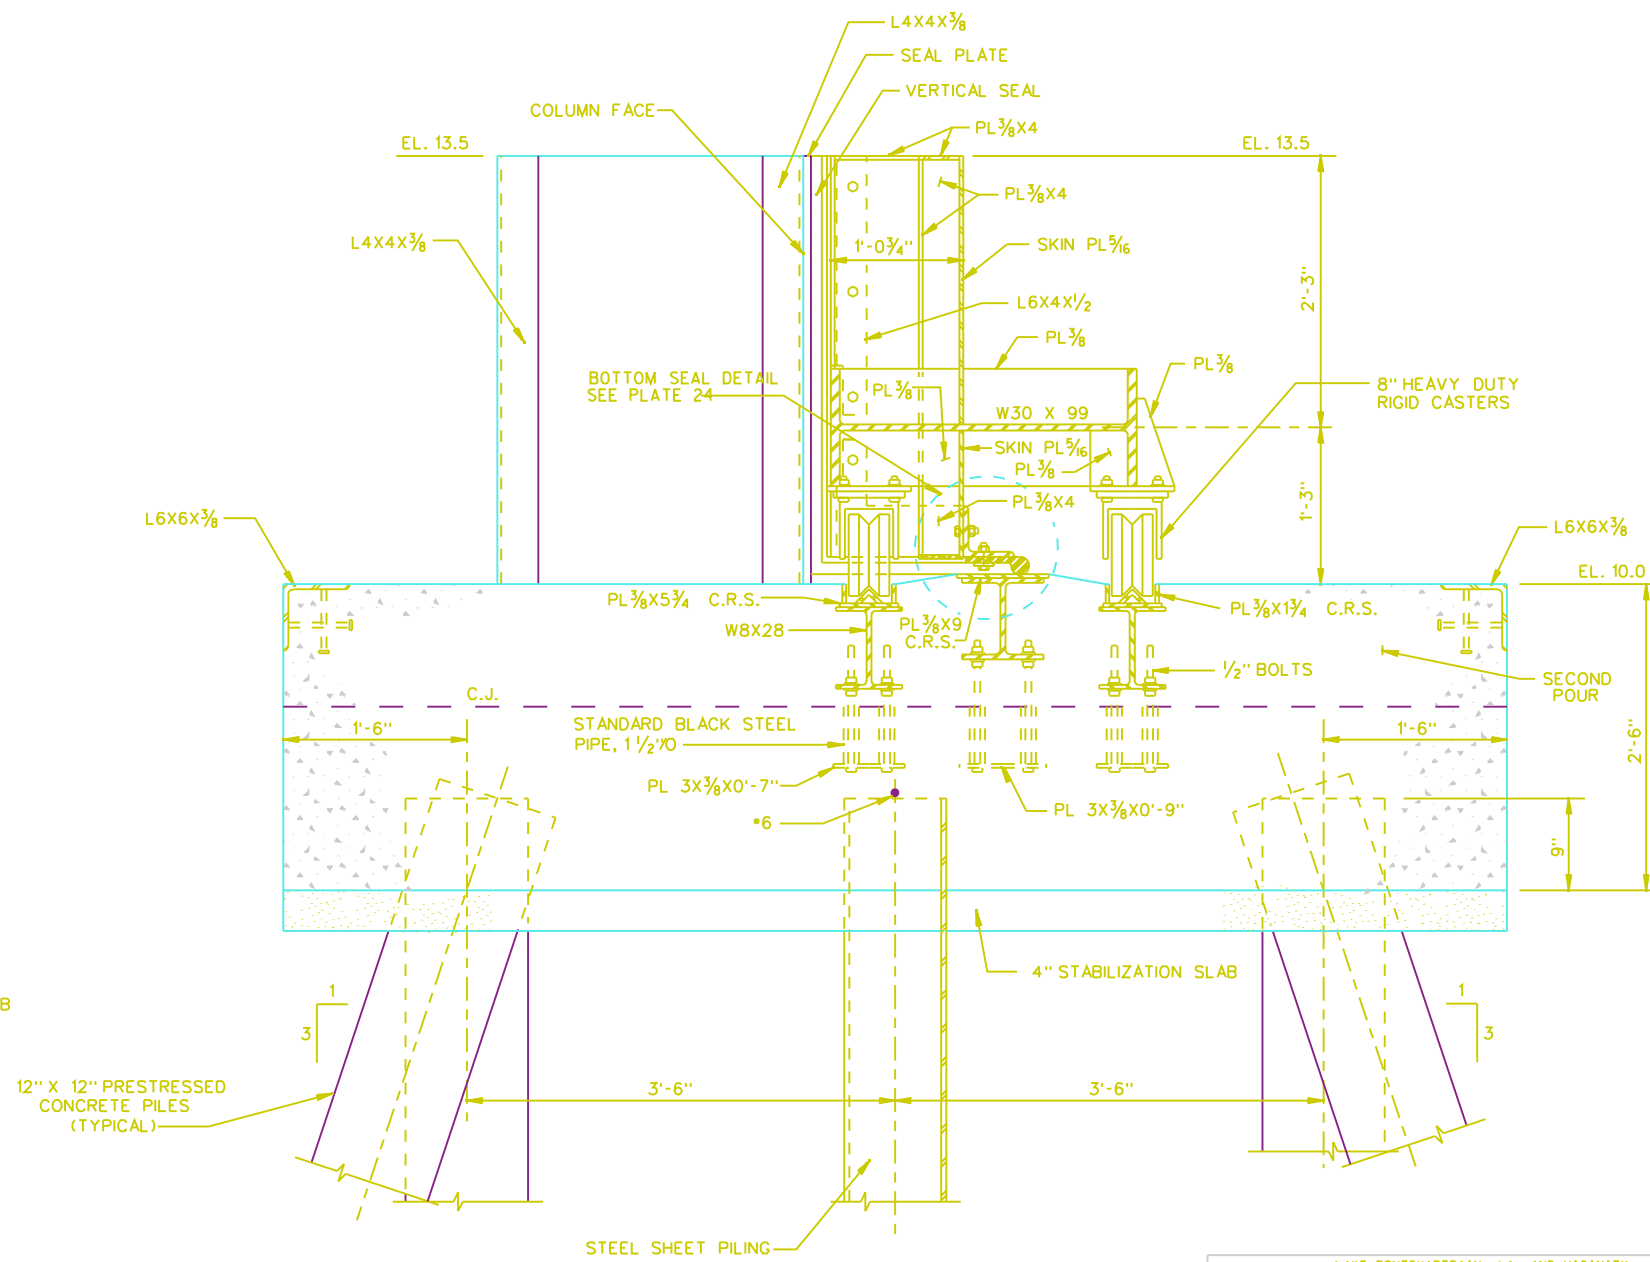

GATE MONOLITH

SCALE: 1 1/2" = 1' - 0"



30300S803.DGN  
FORM SIZE 8

COMPUTER  
AIDED  
DESIGN  
DRAFTING

LAKE PONTCHARTRAIN, LA. AND VICINITY  
HIGH LEVEL PLAN  
DESIGN MEMORANDUM NO. 20 GENERAL DESIGN  
ORLEANS PARISH - JEFFERSON PARISH  
17TH. STREET OUTFALL CANAL  
( METAIRIE RELIEF )

BOTTOM ROLLER GATE DETAILS

U. S. ARMY ENGINEER DISTRICT, NEW ORLEANS  
CORPS OF ENGINEERS  
DATE: MARCH 1990 FILE NO. H-2-30300