
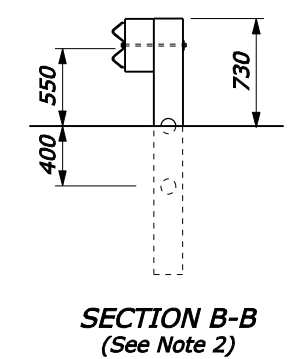
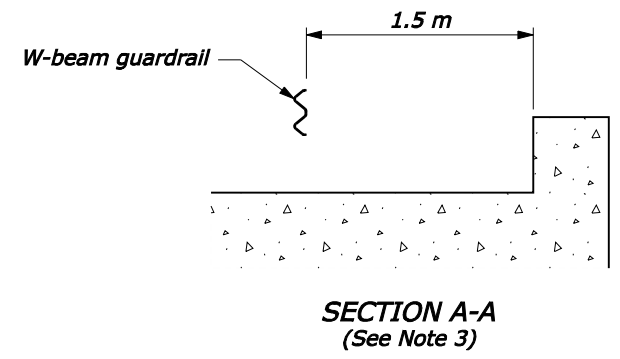
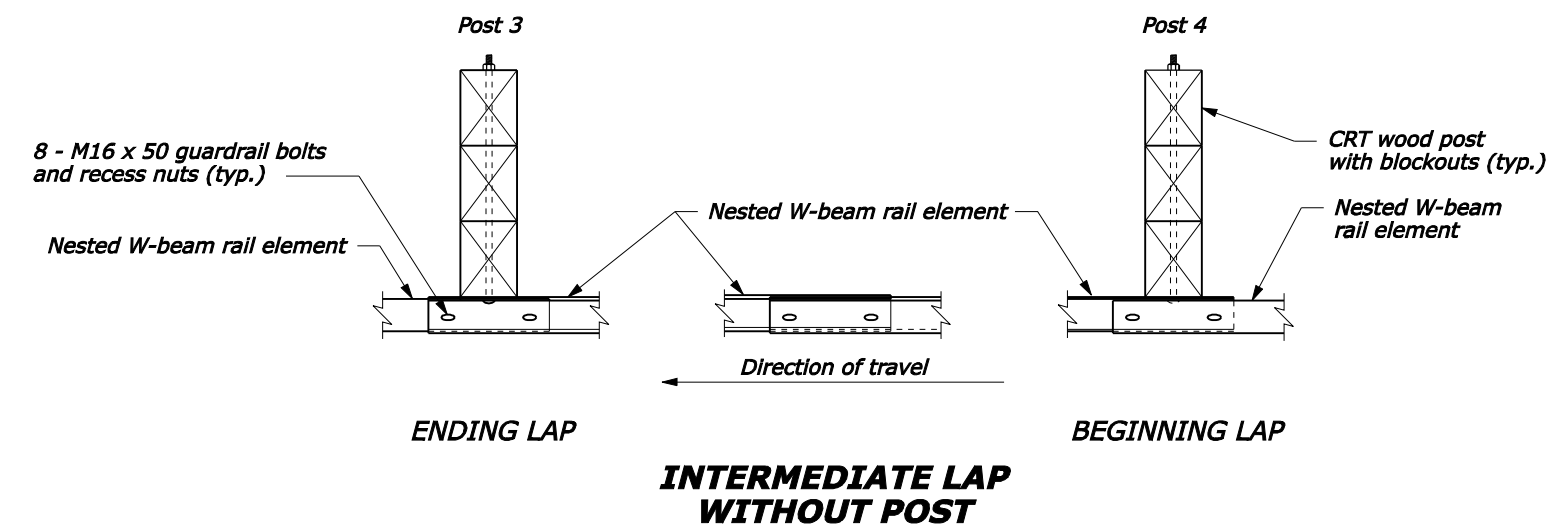


**NOTE:**

1. 7.62 m rail lengths may be used to eliminate the intermediate lap without a post. Do not place a lap without a post unless needed due to length of gap.
2. Posts 1 thru 6 are CRT posts with two blockouts. See Section B-B for details.
3. Install the back face of the nested guardrail a minimum of 1.5 m from the face of the curb-like headwall.
4. Dimensions without units are millimeters.

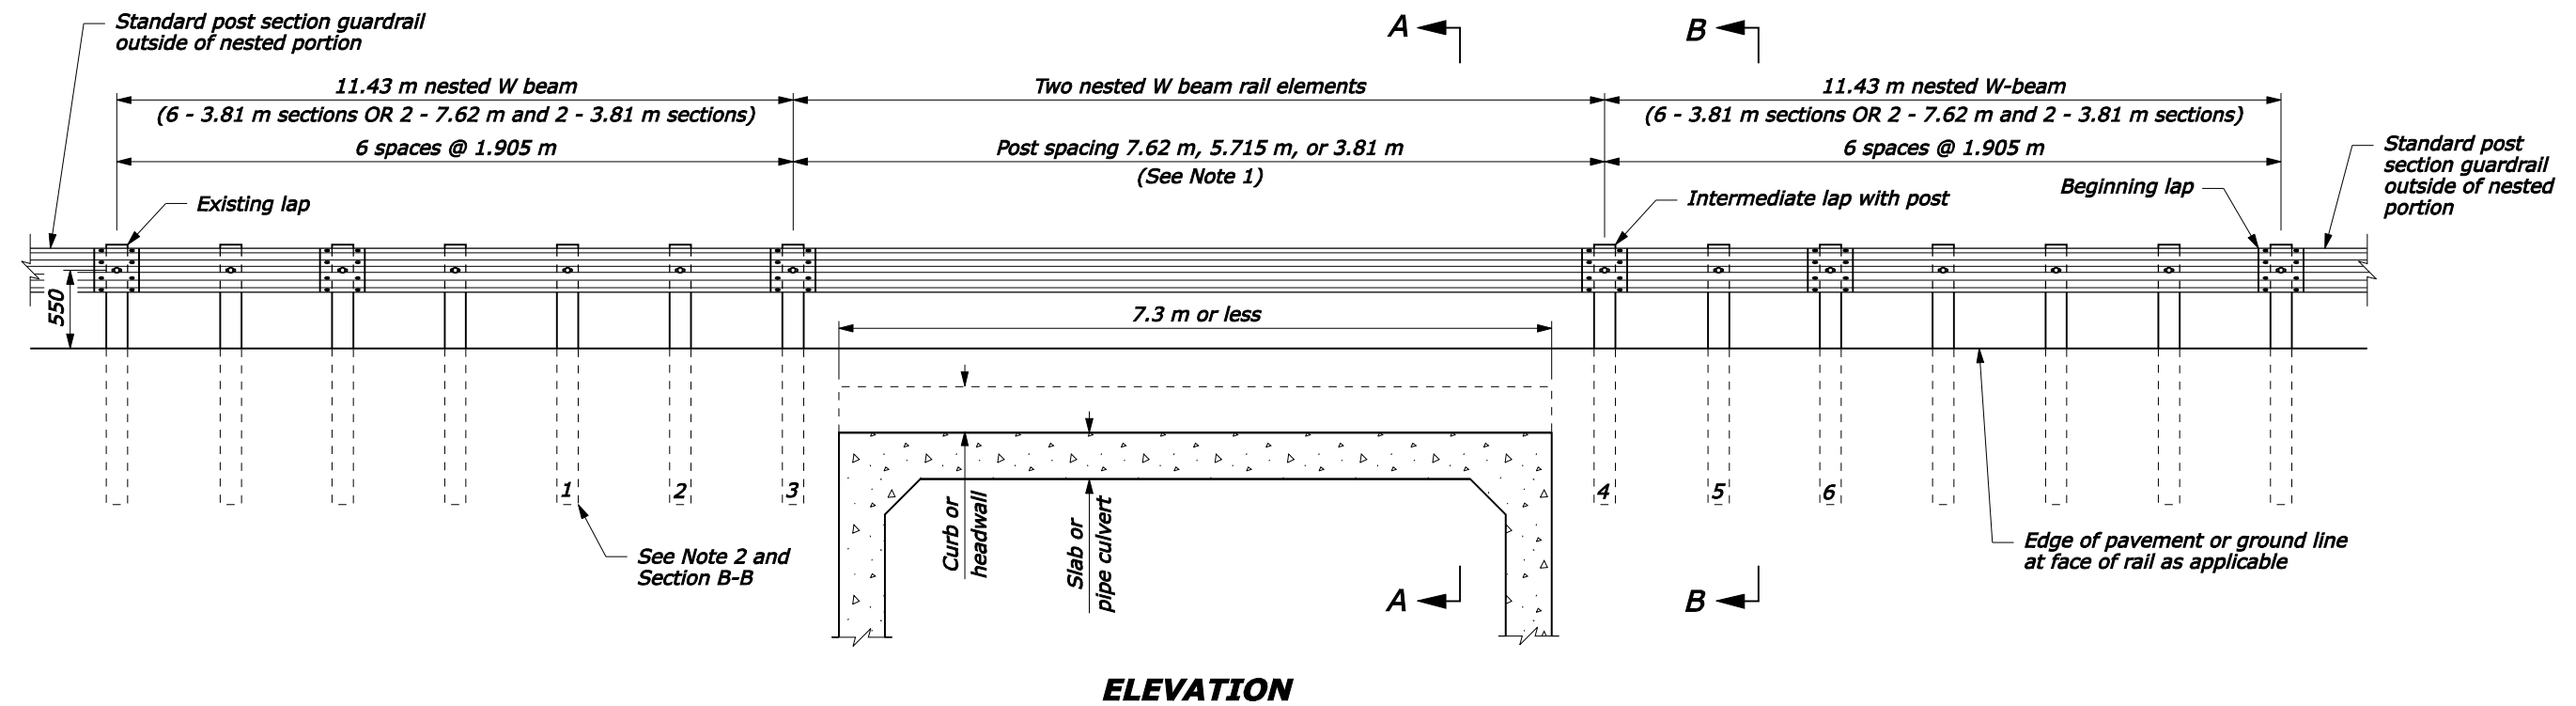

U.S. DEPARTMENT OF TRANSPORTATION  
FEDERAL HIGHWAY ADMINISTRATION  
FEDERAL LANDS HIGHWAY

METRIC STANDARD

**G4 W-BEAM GUARDRAIL  
LONG-SPAN, DOUBLE-NESTED  
GUARDRAIL SYSTEM**

STANDARD APPROVED FOR USE 3/1996  
REVISED: 8/1997 6/2005

STANDARD  
M617-24

NO SCALE

06-Nov-2007 07:56 AM  
fp://196.145.188.2/scd\_plan/s61724.dgn [Metric]