

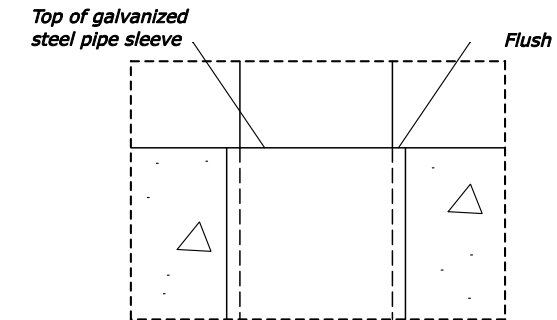


REG	STATE	PROJECT	SHEET NO.
SE	LA	RRP-LOP 10(2)	


Fairmont Foundry, Hamburg, PA- cast iron acorn cap (3.5" ht. x 3" inside dia.) galvanized fasten to post with 3 tack welds. Weld with nickel 99 rod. Touch up paint after welding.

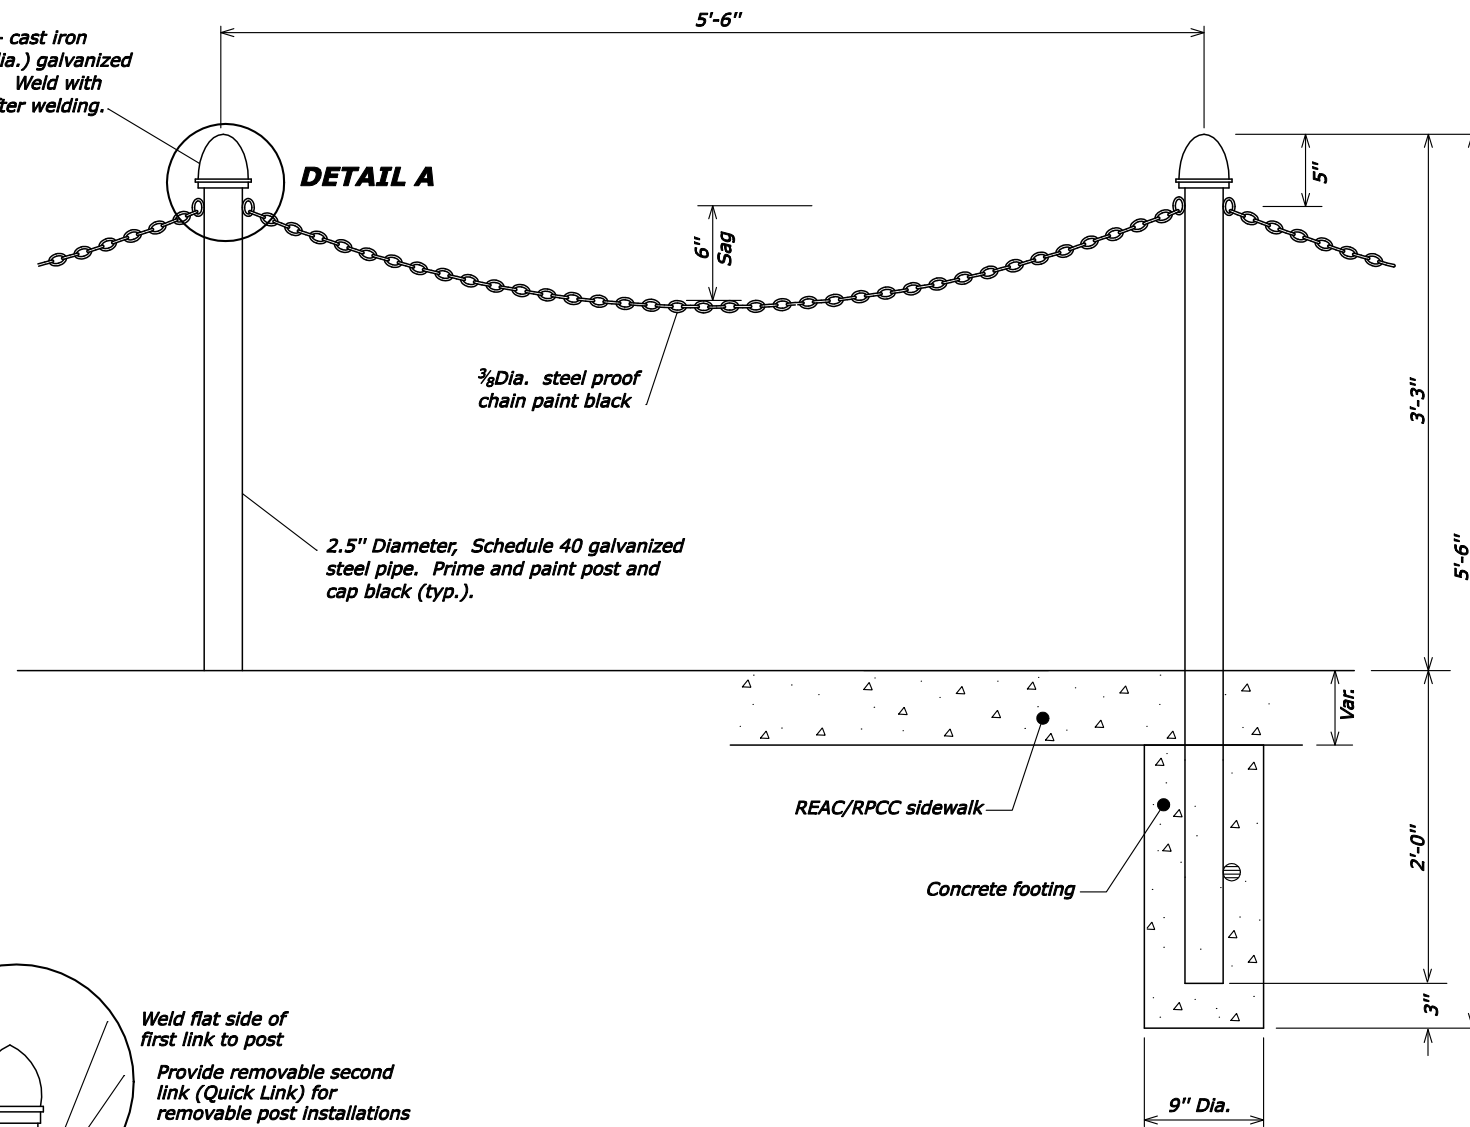

**DETAIL B**

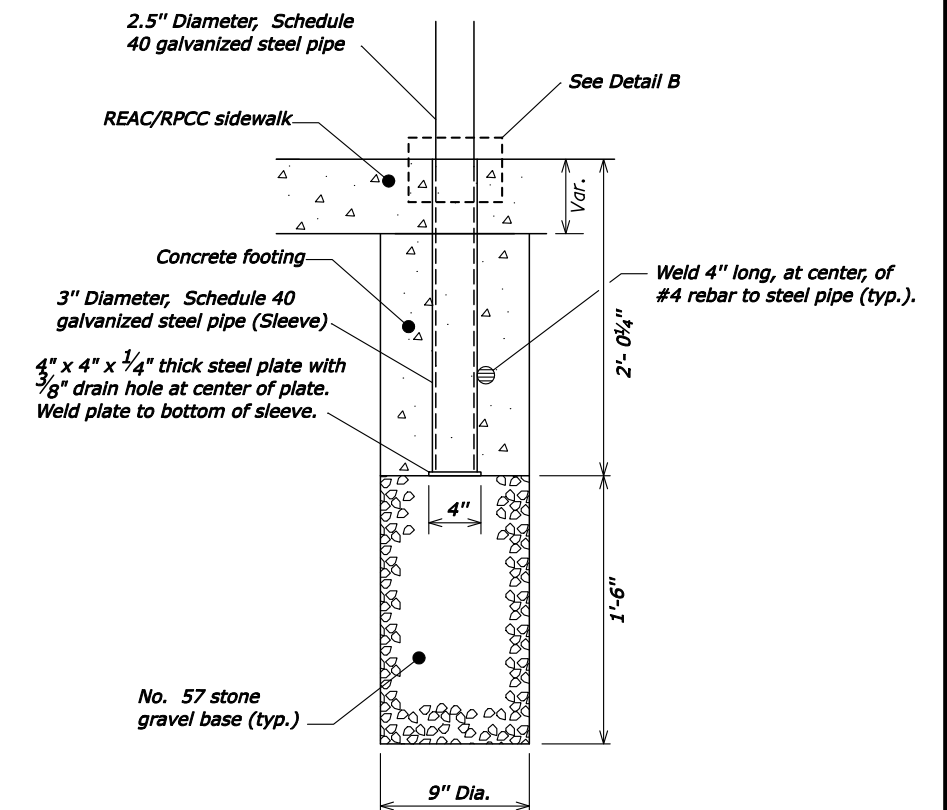

**REMOVABLE POST**

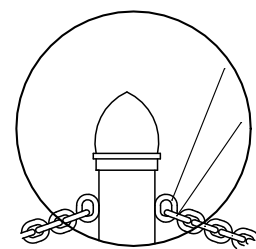

**DETAIL A**

Weld flat side of first link to post  
Provide removable second link (Quick Link) for removable post installations

**NON-REMOVABLE POST**

(No Scale)

U.S. DEPARTMENT OF TRANSPORTATION FEDERAL HIGHWAY ADMINISTRATION EASTERN FEDERAL LANDS HIGHWAY DIVISION	
U.S. CUSTOMARY DETAIL	
<b>POST AND CHAIN</b>	
DETAIL APPROVED FOR USE	DETAIL
REVISED: 3/08	E619-11