



REG	STATE	PROJECT	SHEET NO.
SE	LA	RRP-LOP 10(2)	

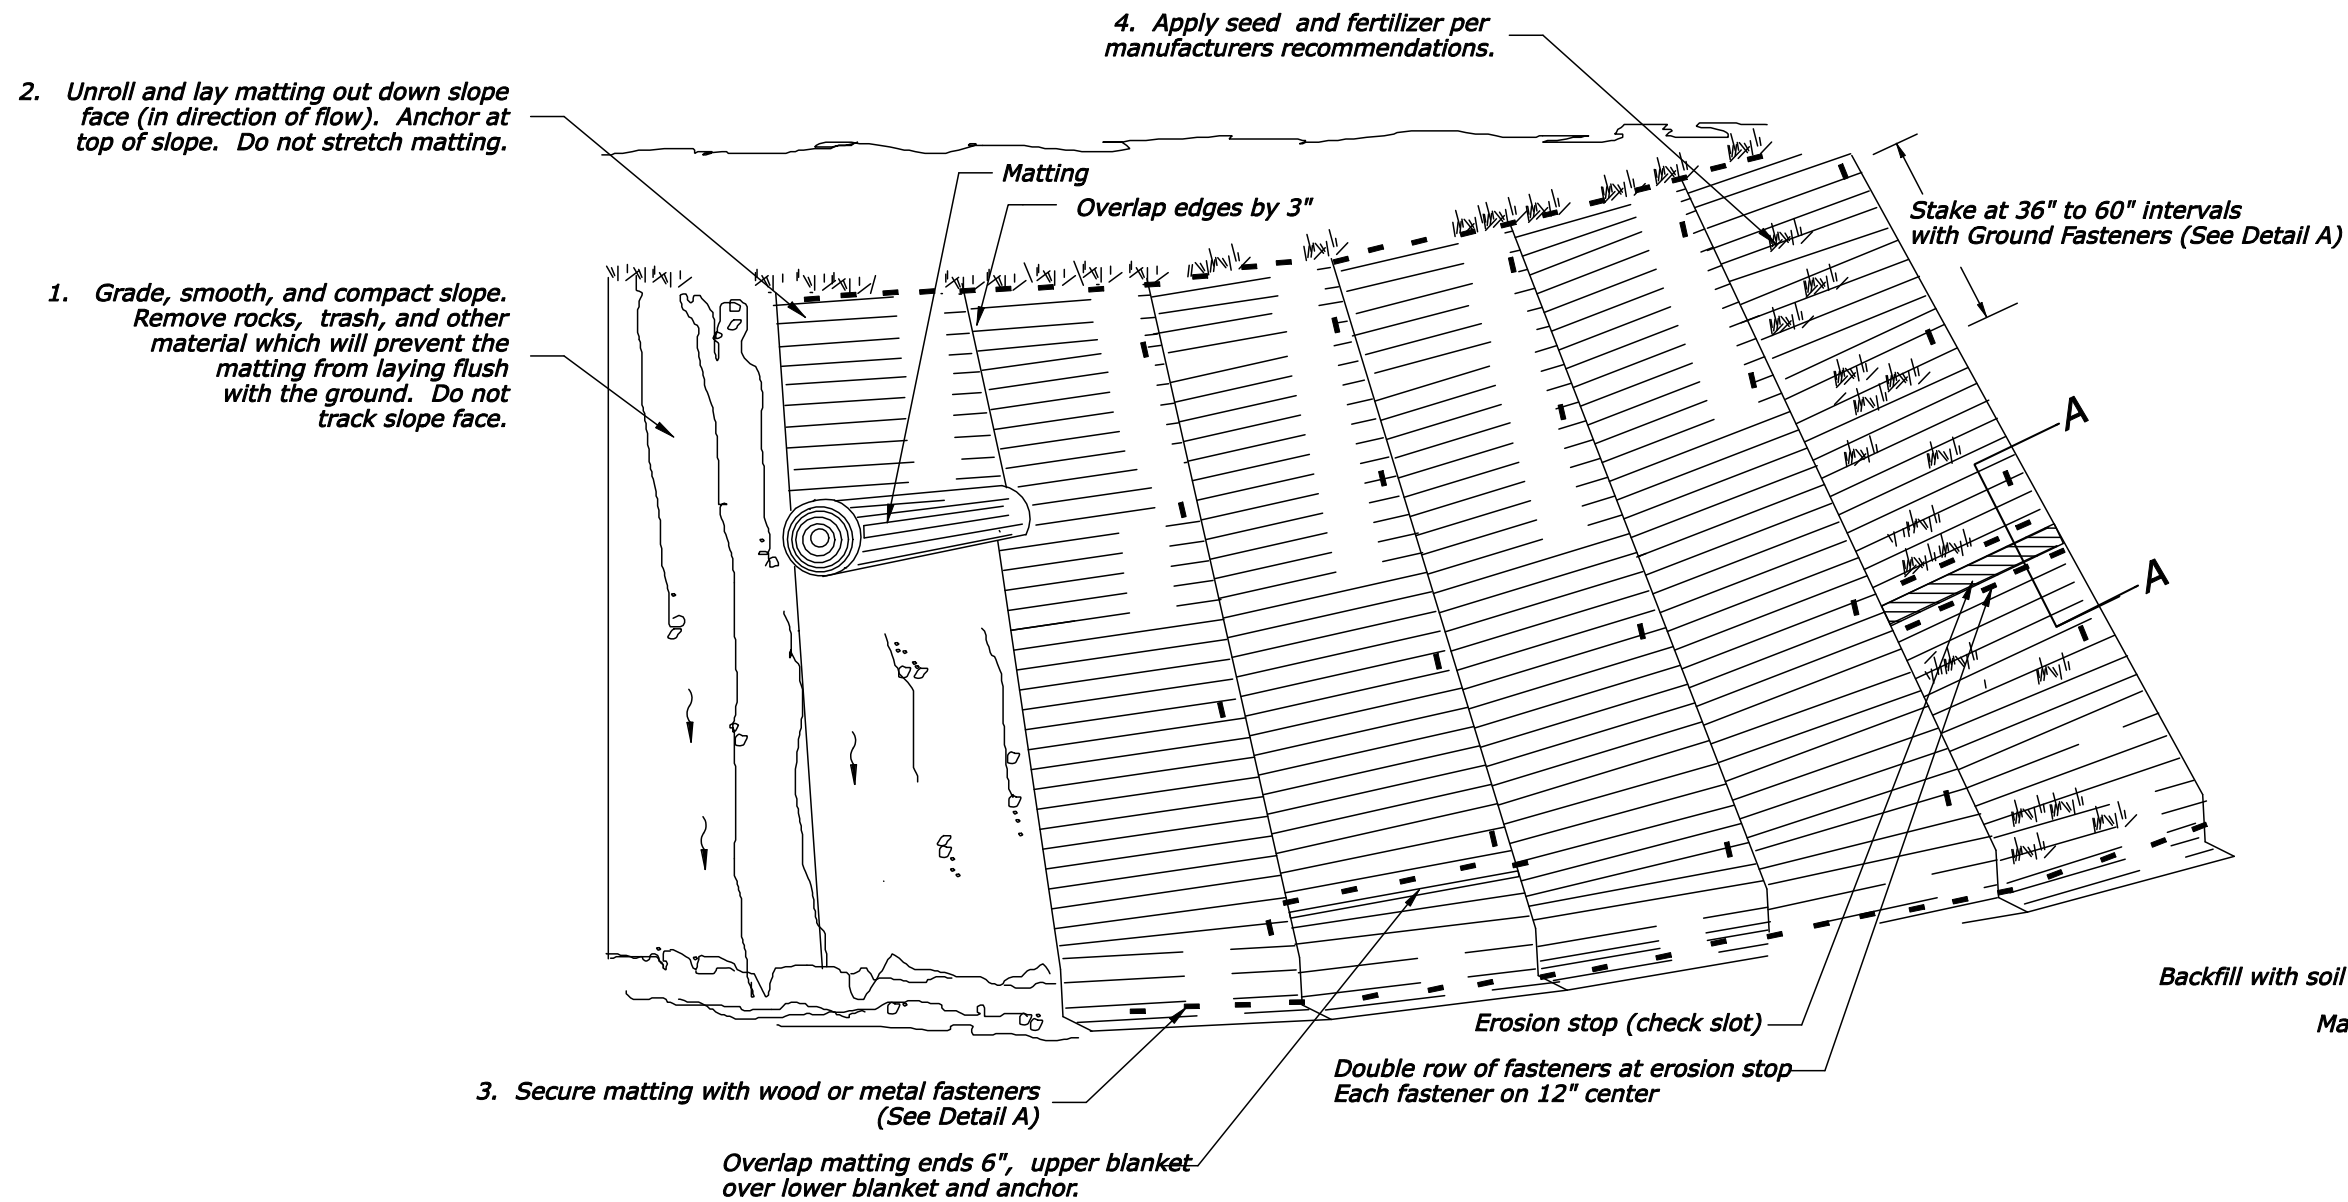


Wood Stakes  
1" X 3" stock cut  
into triangular shape

Typical staples  
No. 11 gauge wire

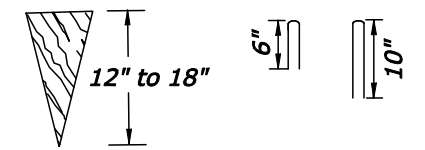

**DETAIL A**  
**Typical Ground Fasteners**

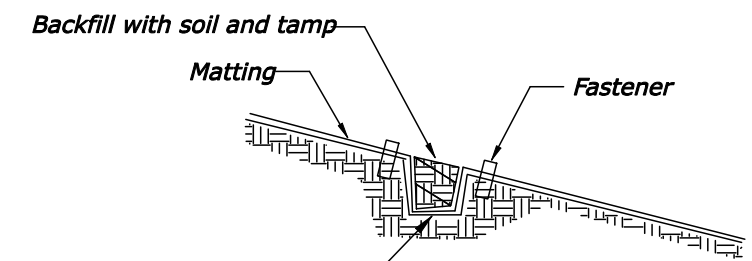

**SECTION A-A**  
**Erosion Stop (Check Slot) Detail**

**DETAIL FOR STABILIZING SLOPES WITH MATTING**

NO SCALE

U.S. DEPARTMENT OF TRANSPORTATION FEDERAL HIGHWAY ADMINISTRATION EASTERN FEDERAL LANDS HIGHWAY DIVISION	
U.S. CUSTOMARY DETAIL	
<b>SLOPE STABILIZATION WITH MATTING</b>	
DETAIL APPROVED FOR USE	DETAIL
REVISED: 1/08	E629-01