
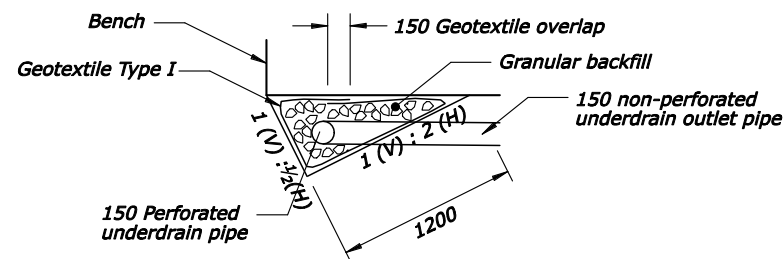


**DETAIL B - BRUSHLAYERING**

**NOTES:**

1. Geogrid reinforcement material and installation shall conform to the special contract requirements.
2. Seed slope and all disturbed areas.
3. Refer to Special Contract Requirements for Geogrid material properties.
4. Diminsions without units are millimeters.

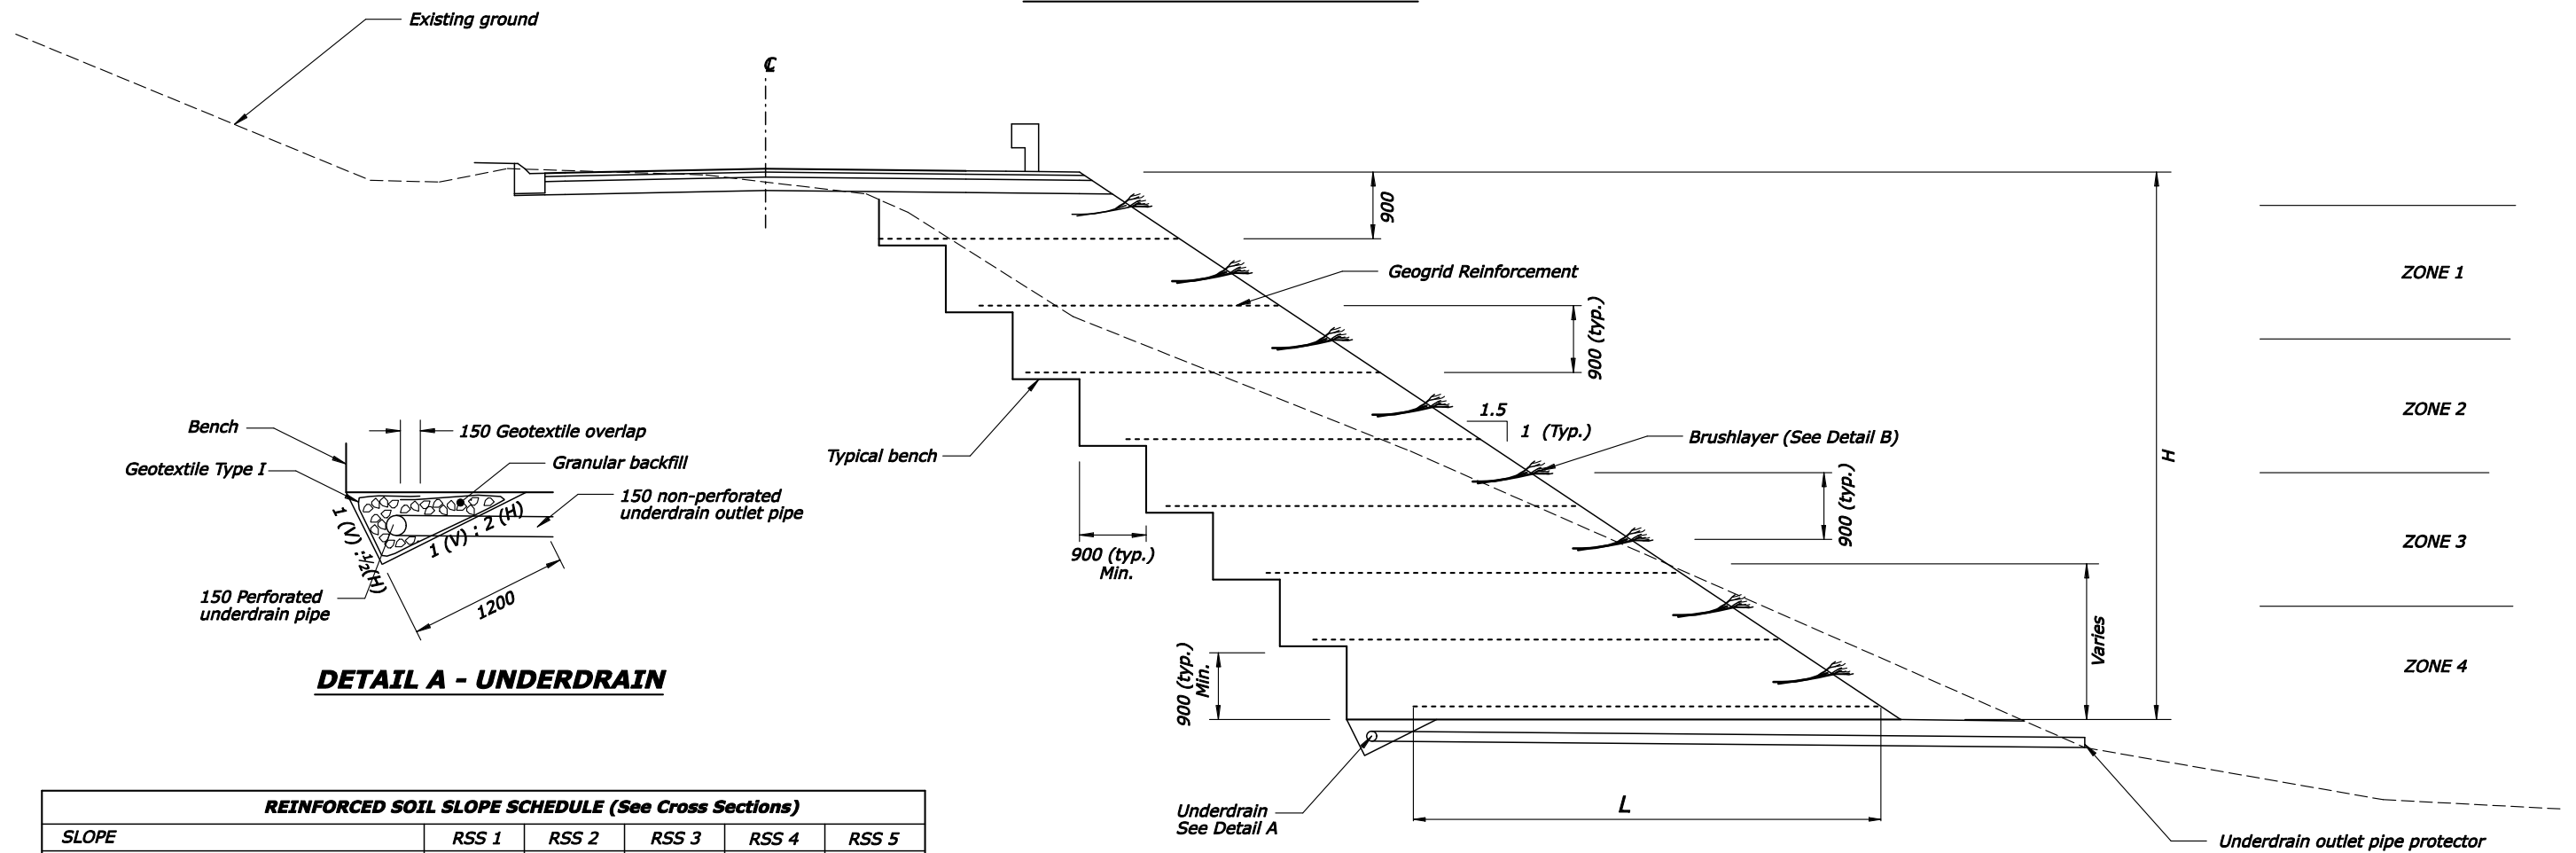

**DETAIL A - UNDERDRAIN**

REINFORCED SOIL SLOPE SCHEDULE (See Cross Sections)						
SLOPE		RSS 1	RSS 2	RSS 3	RSS 4	RSS 5
	Slope Height, H					
ZONE 1	Reinforcement layers, N					
	Reinforcement vertical spacing, Sv					
	Reinforcement length, L					
ZONE 2	Reinforcement layers, N					
	Reinforcement vertical spacing, Sv					
	Reinforcement length, L					
ZONE 3	Reinforcement layers, N					
	Reinforcement vertical spacing, Sv					
	Reinforcement length, L					
ZONE 4	Reinforcement layers, N					
	Reinforcement vertical spacing, Sv					
	Reinforcement length, L					

Chart numbers would be job specific

U.S. DEPARTMENT OF TRANSPORTATION  
 FEDERAL HIGHWAY ADMINISTRATION  
 EASTERN FEDERAL LANDS HIGHWAY DIVISION

METRIC DETAIL

**REINFORCED SOIL SLOPE (RSS)  
 WITH BRUSHLAYERING**

DETAIL APPROVED FOR USE  
 REVISID: 07/07

DETAIL  
 EM204-04

NO SCALE