

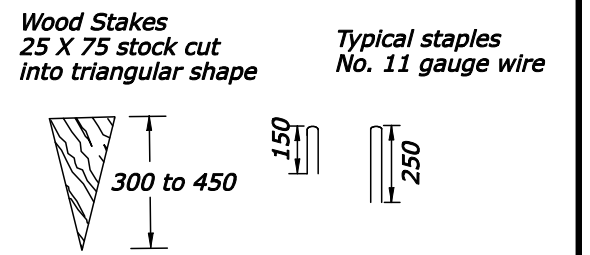


REG	STATE	PROJECT	SHEET NO.
SE	LA	RRP-LOP 10(2)	

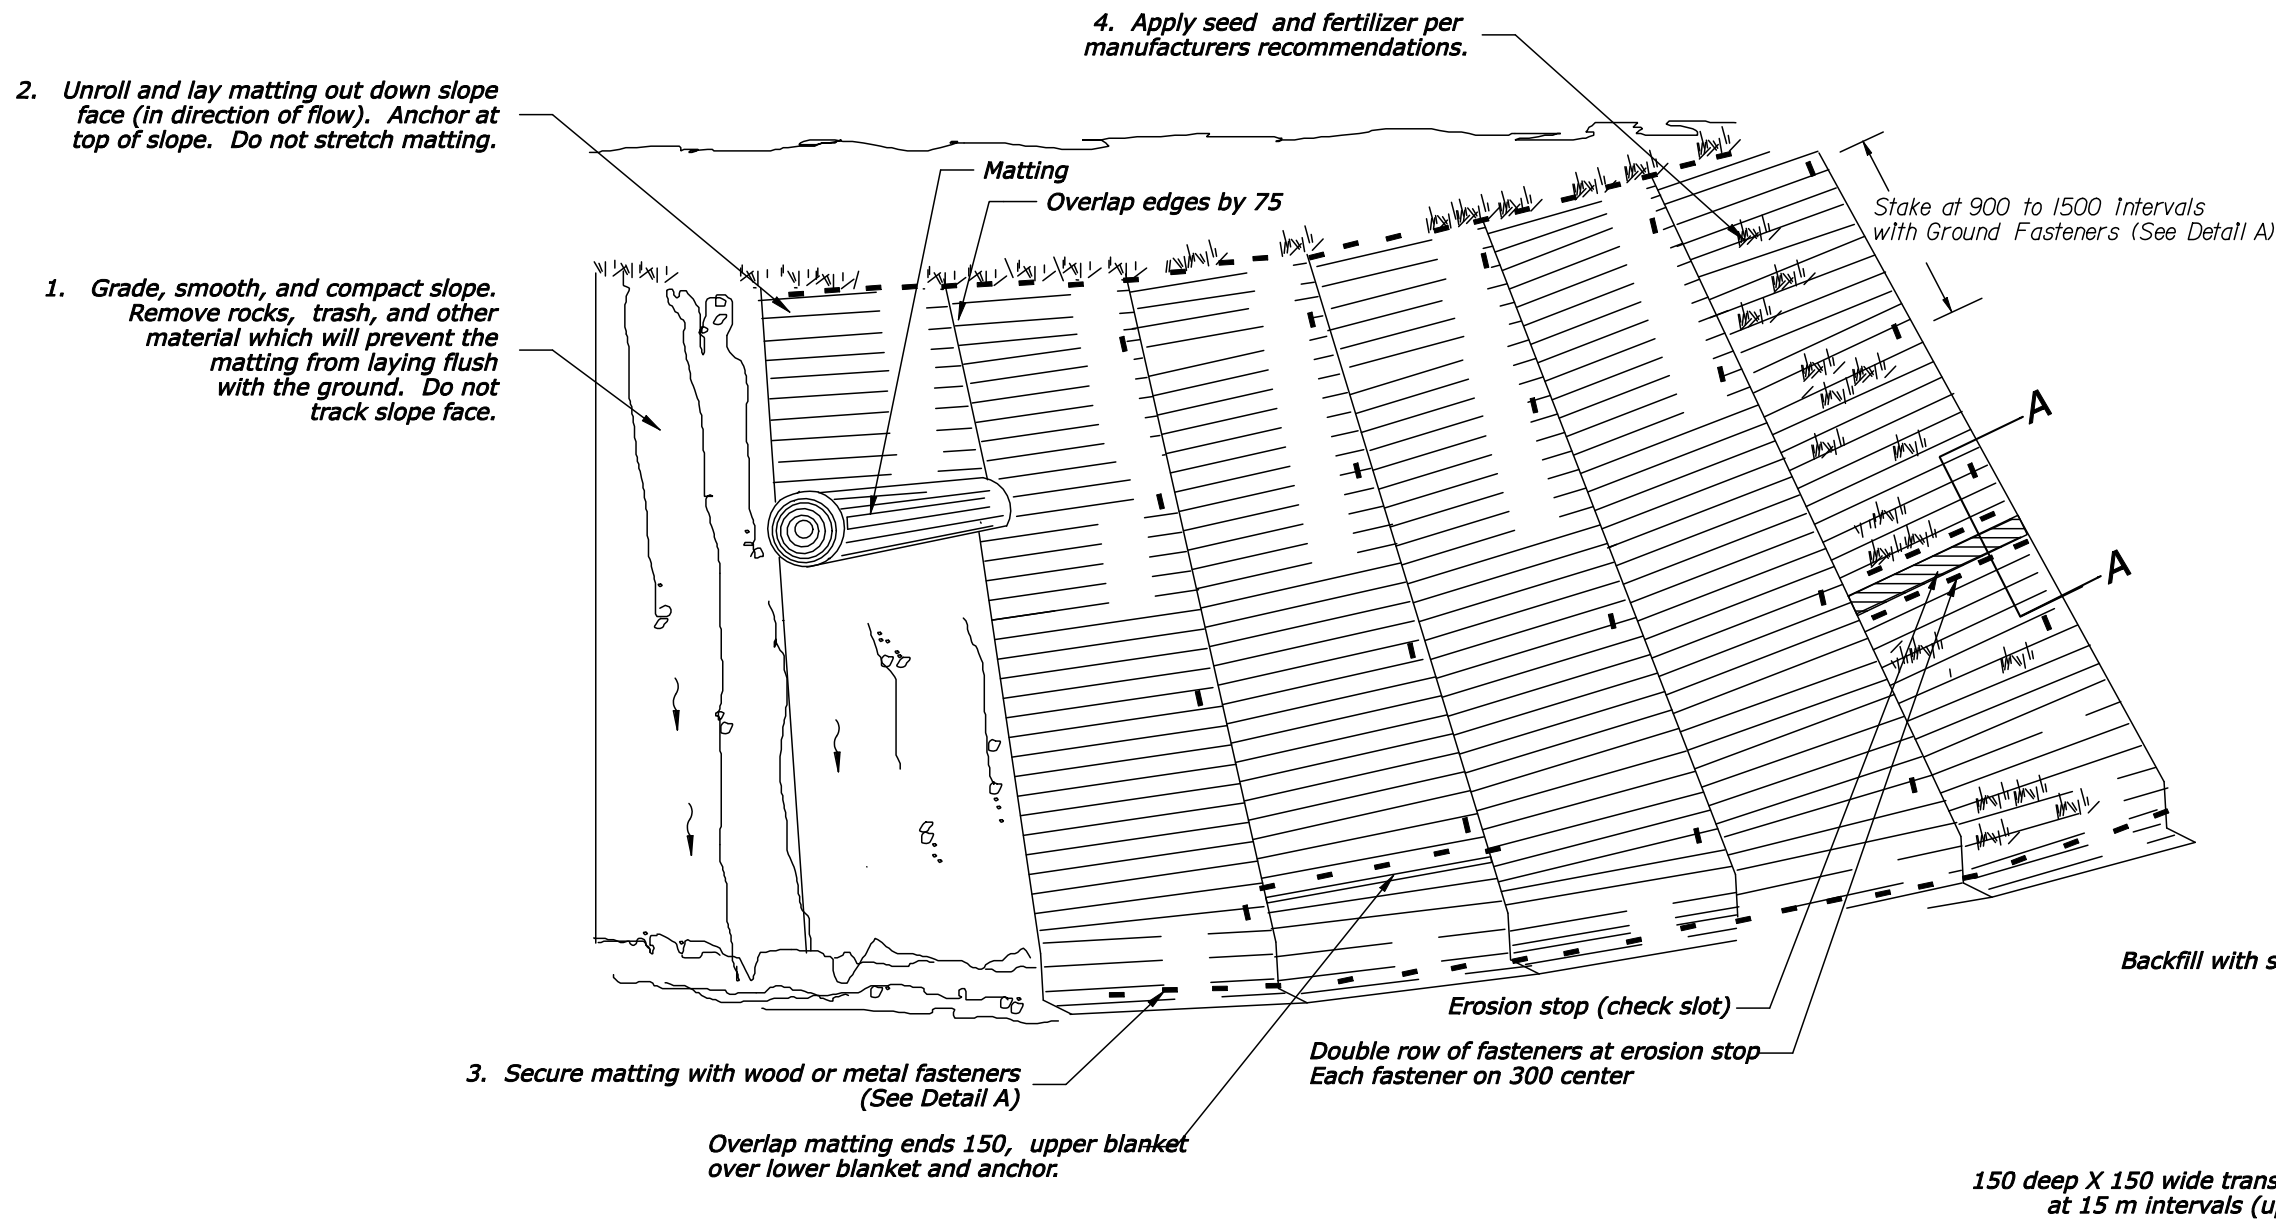

**DETAIL A**  
**Typical Ground Fasteners**

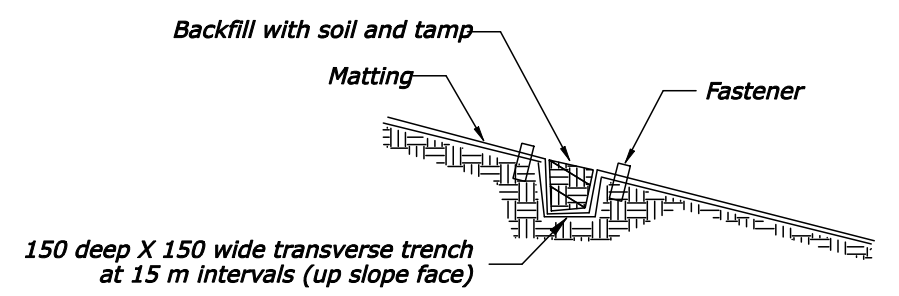

**SECTION A-A**  
**Erosion Stop (Check Slot) Detail**

**DETAIL FOR STABILIZING SLOPES WITH MATTING**

NO SCALE

U.S. DEPARTMENT OF TRANSPORTATION FEDERAL HIGHWAY ADMINISTRATION EASTERN FEDERAL LANDS HIGHWAY DIVISION	
METRIC DETAIL	
<b>SLOPE STABILIZATION WITH MATTING</b>	
DETAIL APPROVED FOR USE	DETAIL
REVISED: 01/08	EM629-01

3/26/2008 3:23:03 PM Z:\Standards\Temp\sf62901\_detail.dgn