


LAKE MINATARE RESERVOIR ALLOCATIONS

Dam Crest
Elev. 4140.0

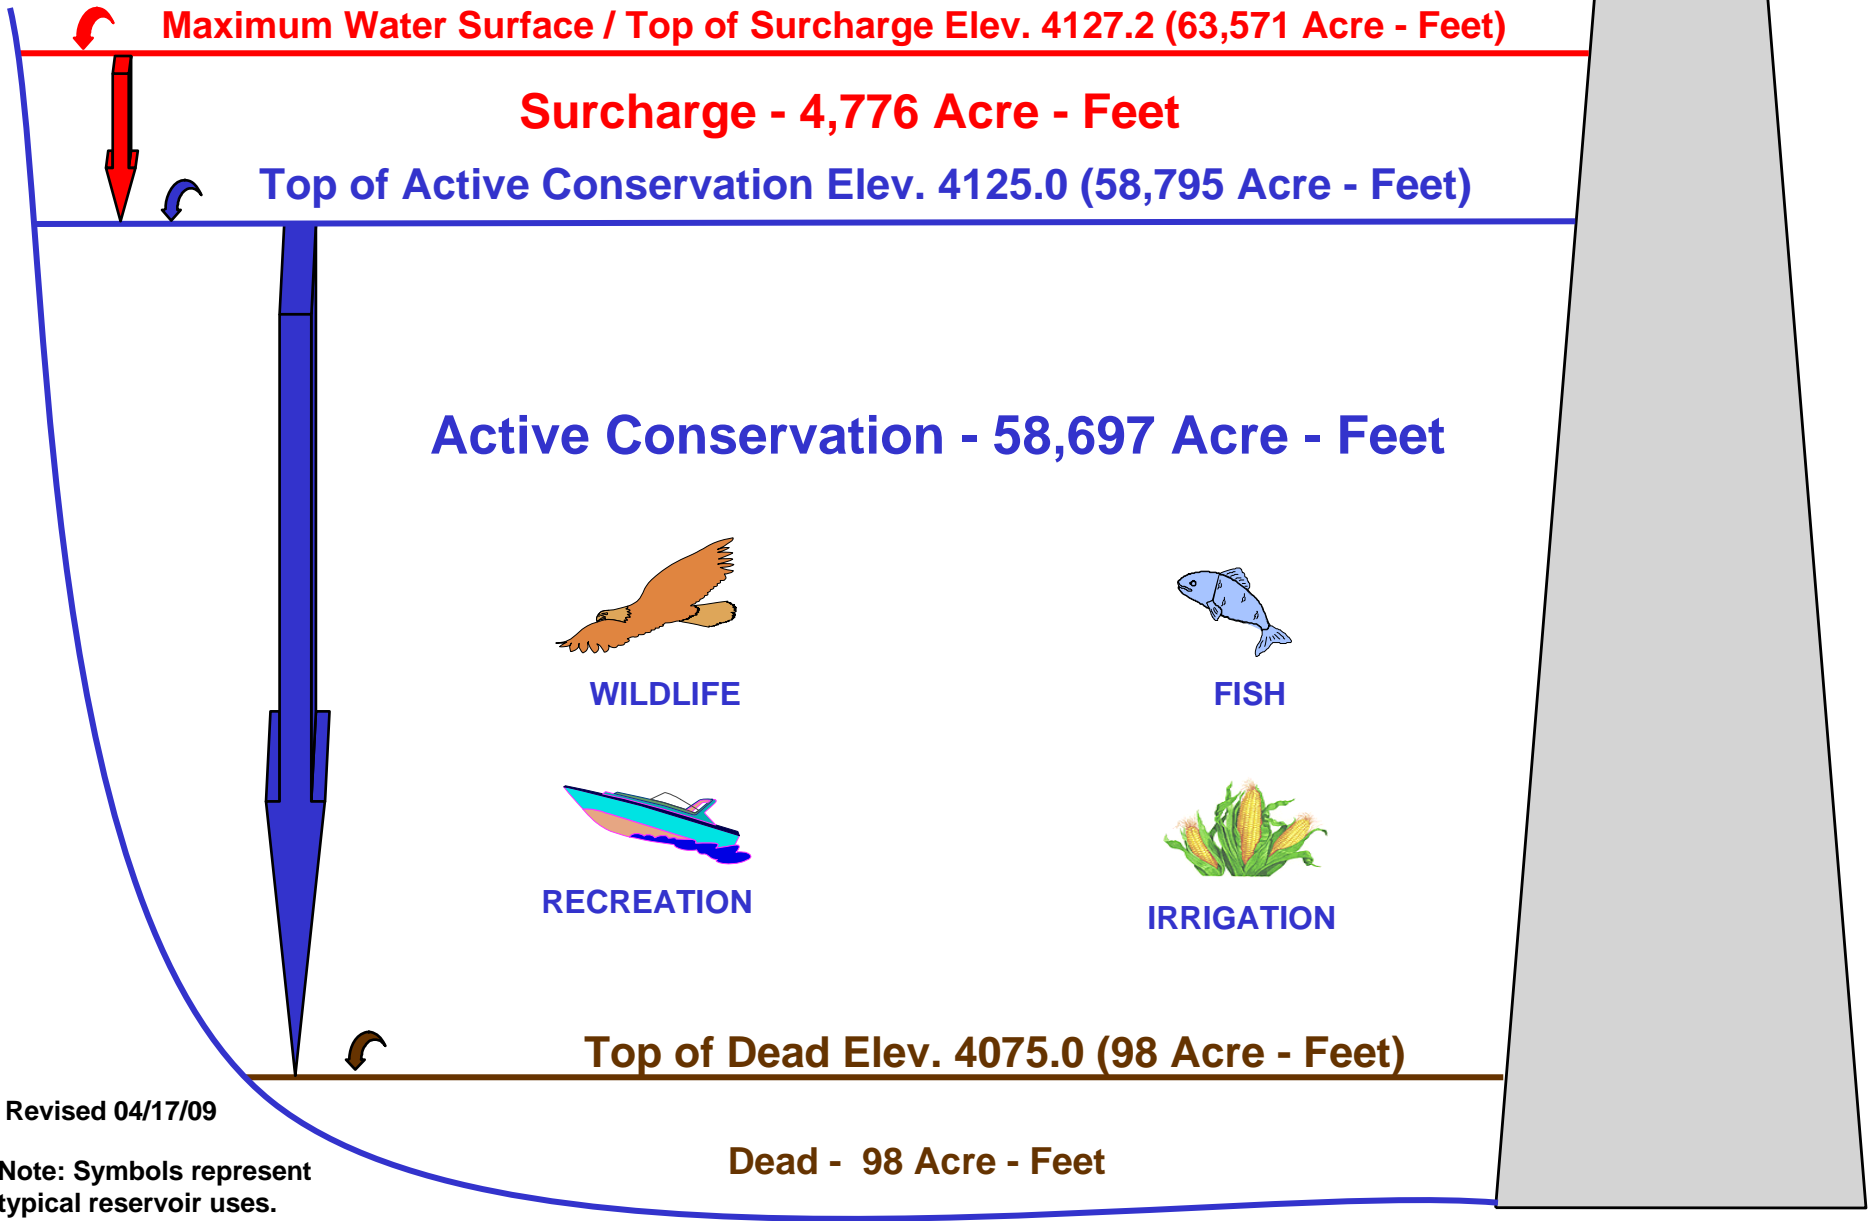

Revised 04/17/09

Note: Symbols represent typical reservoir uses.