




FILE NO. 30300SA17.DGN
 FORM SIZE 24
 DRAWN BY B.DORCEY

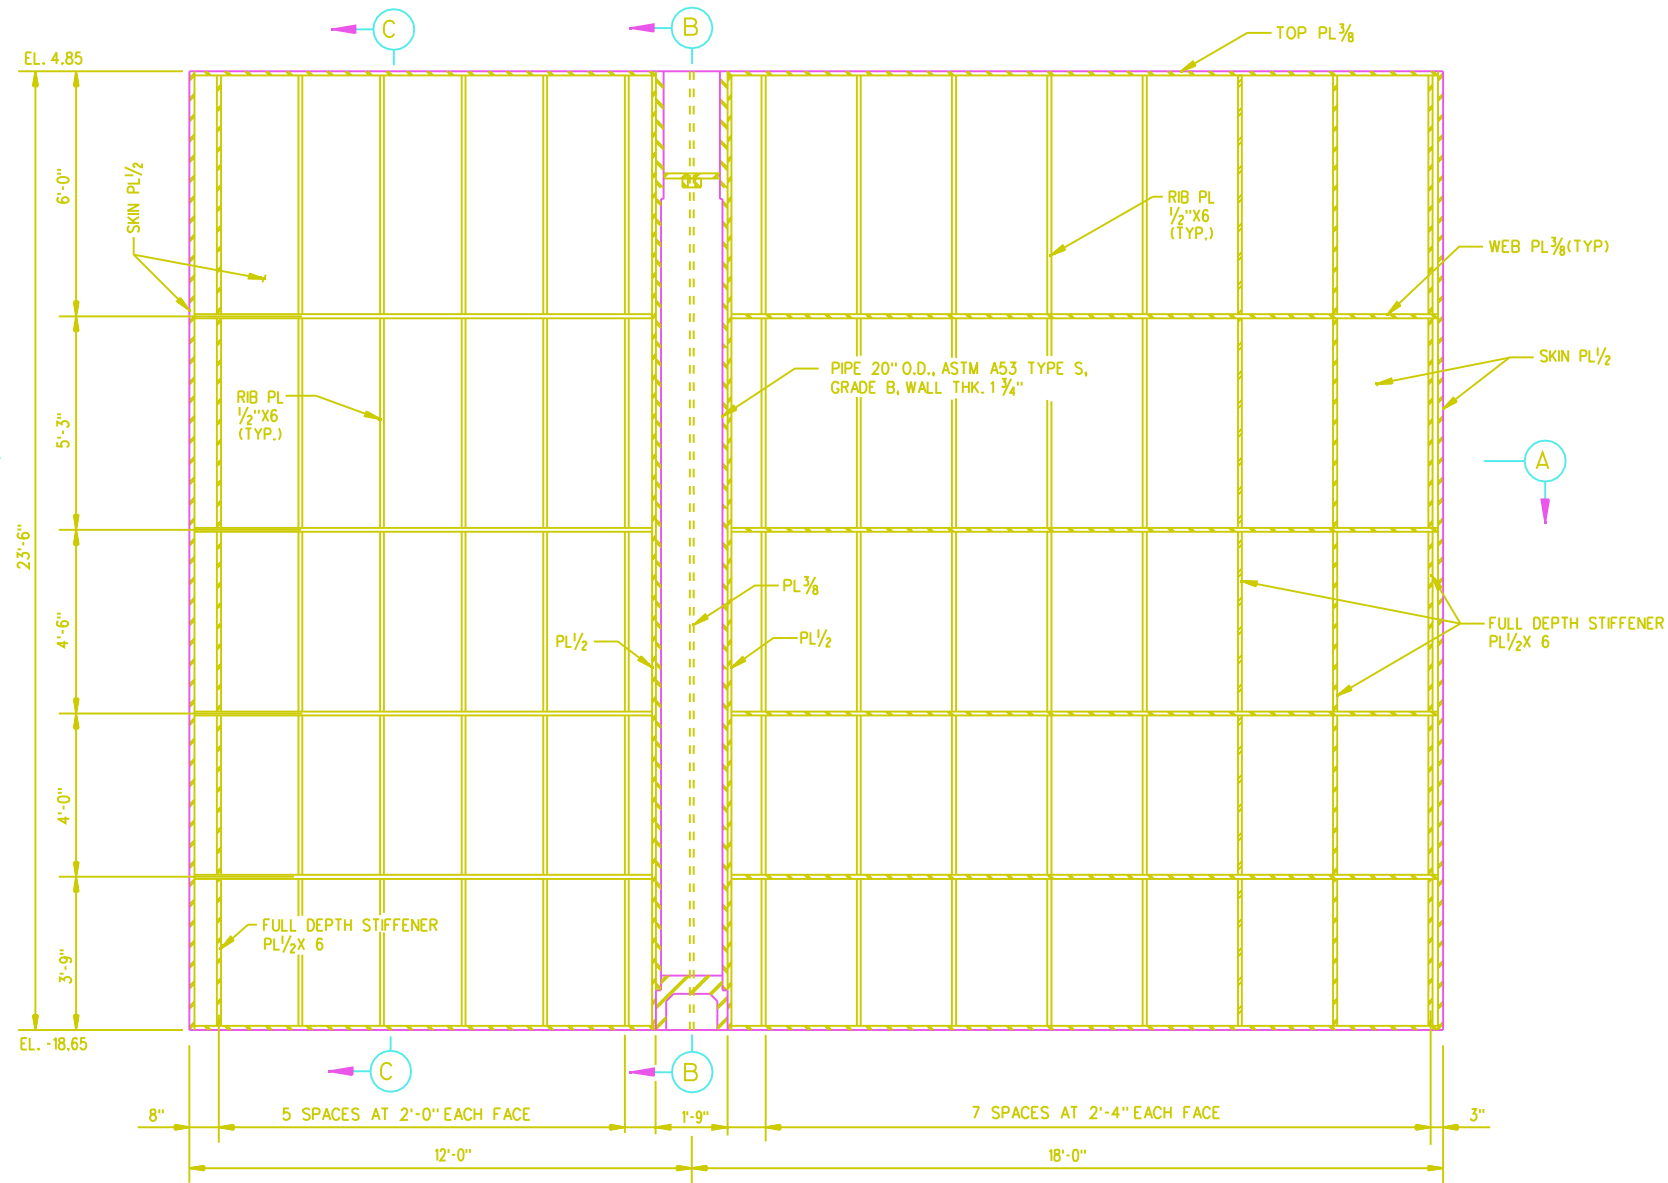


SECTION ALONG CENTER LINE OF GATE

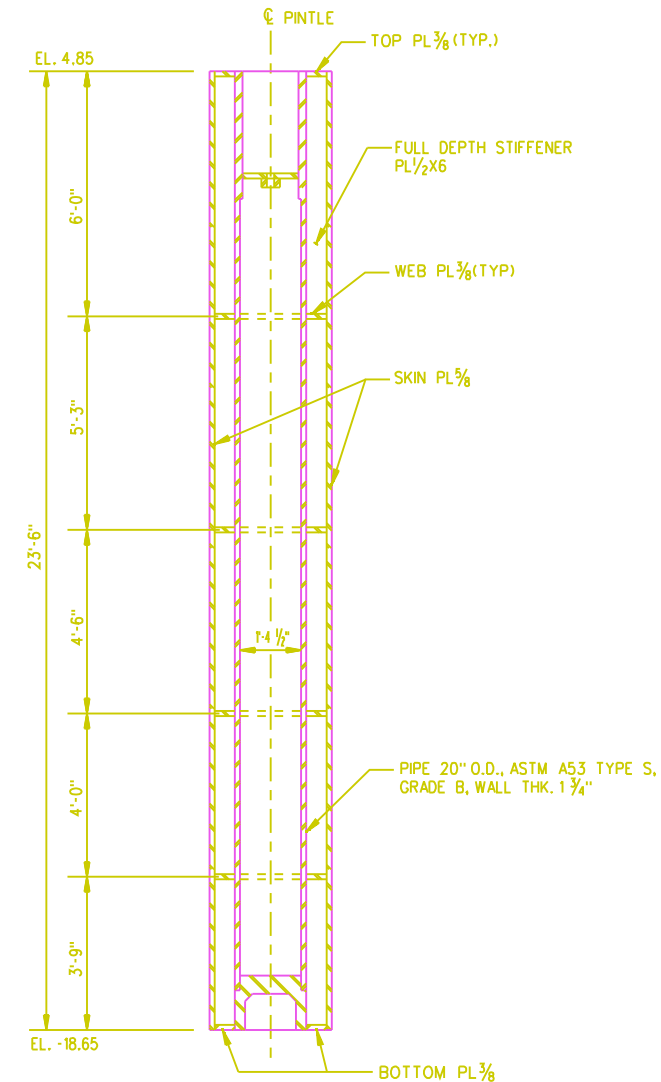


SECTION B

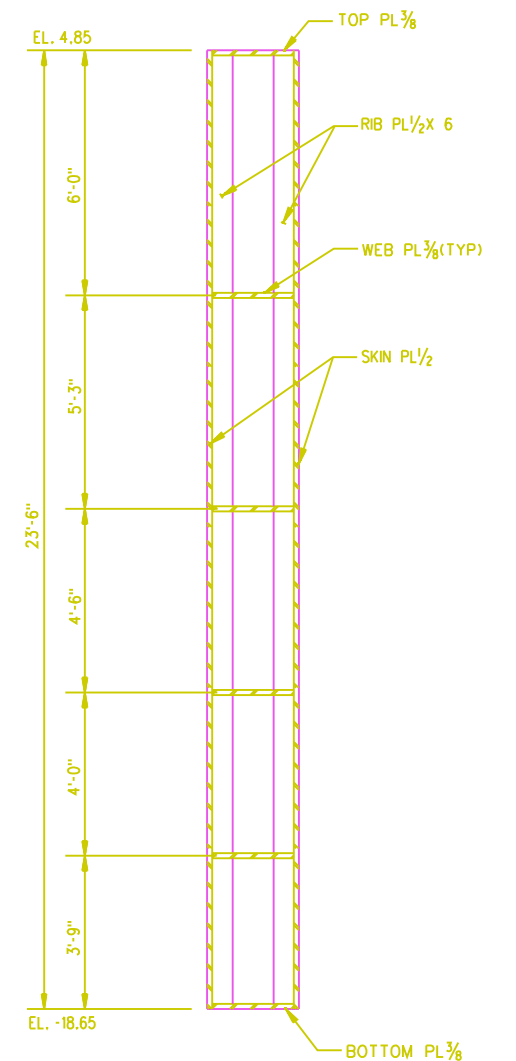

SECTION C

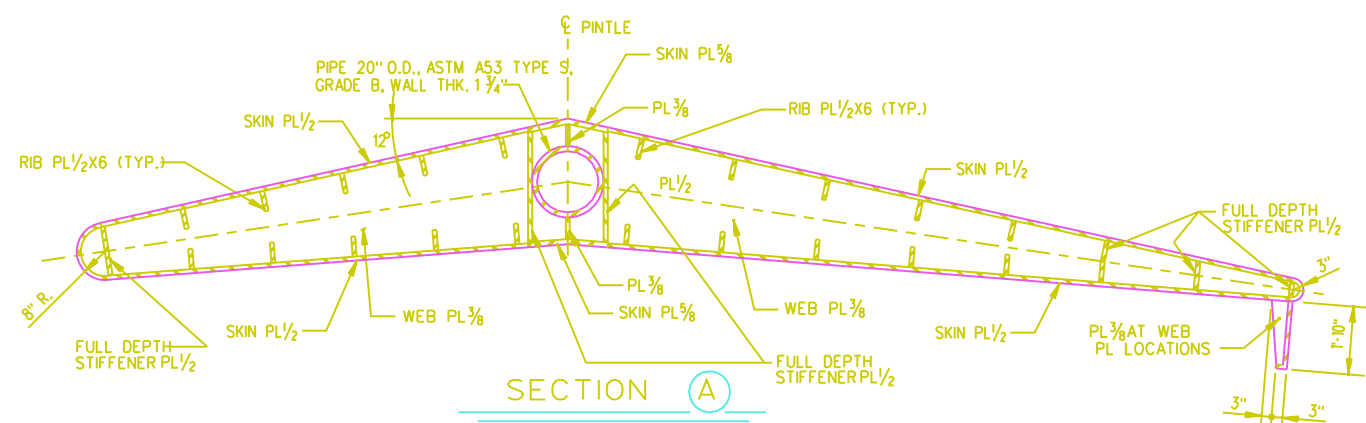

SECTION A

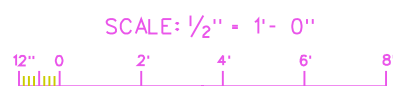

COMPUTER AIDED DESIGN DRAFTING

LAKE PONTCHARTRAIN, LA. AND VICINITY
 HIGH LEVEL PLAN
 DESIGN MEMORANDUM NO. 20 GENERAL DESIGN
 ORLEANS PARISH - JEFFERSON PARISH
 17TH. STREET OUTFALL CANAL
 (METAIRIE RELIEF)
BUTTERFLY VALVE
 U. S. ARMY ENGINEER DISTRICT, NEW ORLEANS
 CORPS OF ENGINEERS
 DATE: MARCH 1990 FILE NO. H-2-30300