



LEGEND:

- Tomball E
- Sub-Area Boundary
- Tomball City Limit
- Railroad
- Creeks
- Water Pressure Contour

Water

- Existing Water
- Proposed Water
- EST (Elevated Storage Tank)
- Water Plant


Future Land Use, 2017

- Future Commercial/Retail/Office
- Future Single Family
- Future Industrial
- Future Multi Family
- Future Public

Existing Land Use, 2007

- Existing Commercial/Retail/Office
- Existing Single Family
- Existing Industrial
- Existing Multi Family
- Existing Public
- Existing Drainage Easement

Aerial Flown - August 2006
1,000 500 0 1,000 Feet

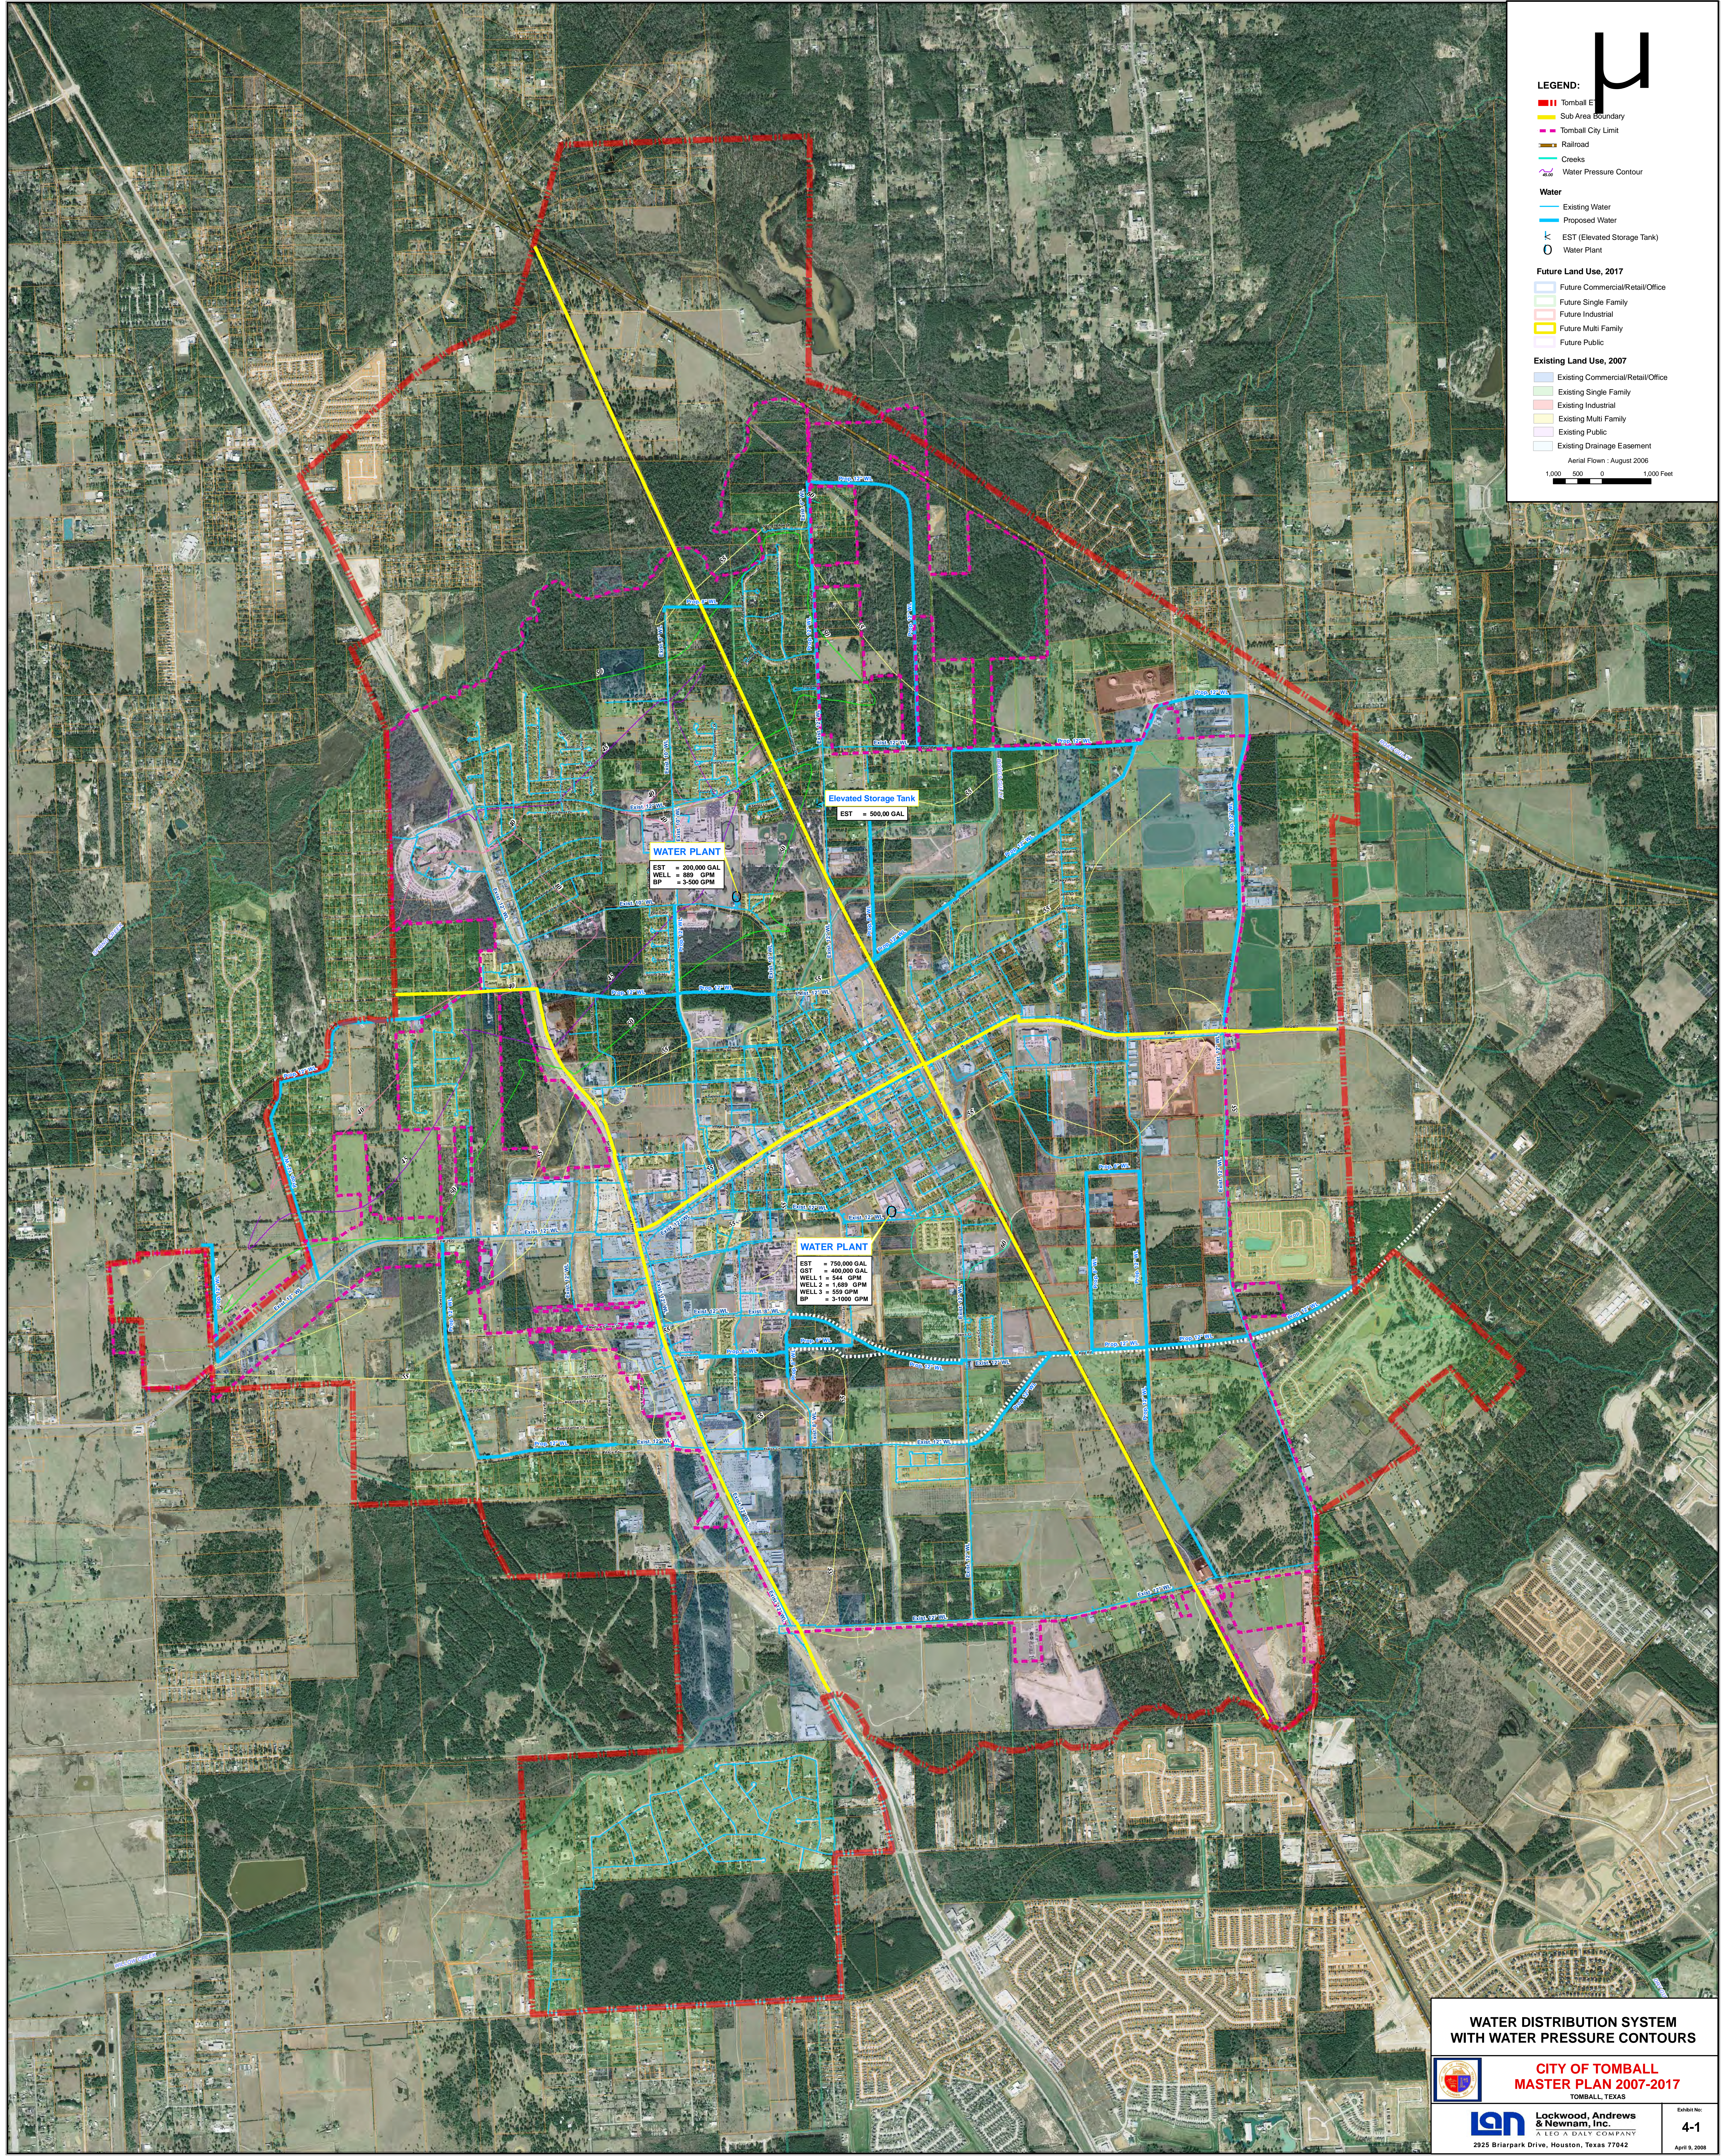

WATER DISTRIBUTION SYSTEM WITH WATER PRESSURE CONTOURS



**CITY OF TOMBALL
MASTER PLAN 2007-2017**
TOMBALL, TEXAS

Lockwood, Andrews & Newnam, Inc.
A LEAD A DALY COMPANY
2925 Briarpark Drive, Houston, Texas 77042

Sheet No:
4-1
April 9, 2008

FILE: \\wpf\production\11941412-1052-000\Prod\GIS\Project\MDX_Flow\042308_Tomball_Prop_Water.mxd
DATE: 10/20/08