

LEGEND:

- Tomball E
- Sub Area Boundary
- Tomball City Limit
- Railroad
- Creeks
- Service Areas
- Service Area ID

Sanitary

- Existing Sanitary
- Proposed Sanitary
- S Wastewater Treatment Plant
- C Lift Station


Future Land Use, 2017

- Future Commercial/Retail/Office
- Future Single Family
- Future Industrial
- Future Multi Family
- Future Public

Existing Land Use, 2007

- Existing Commercial/Retail/Office
- Existing Single Family
- Existing Industrial
- Existing Multi Family
- Existing Public
- Existing Drainage Easement

Aerial flown : August 2006
 1,000 500 0 1,000 Feet

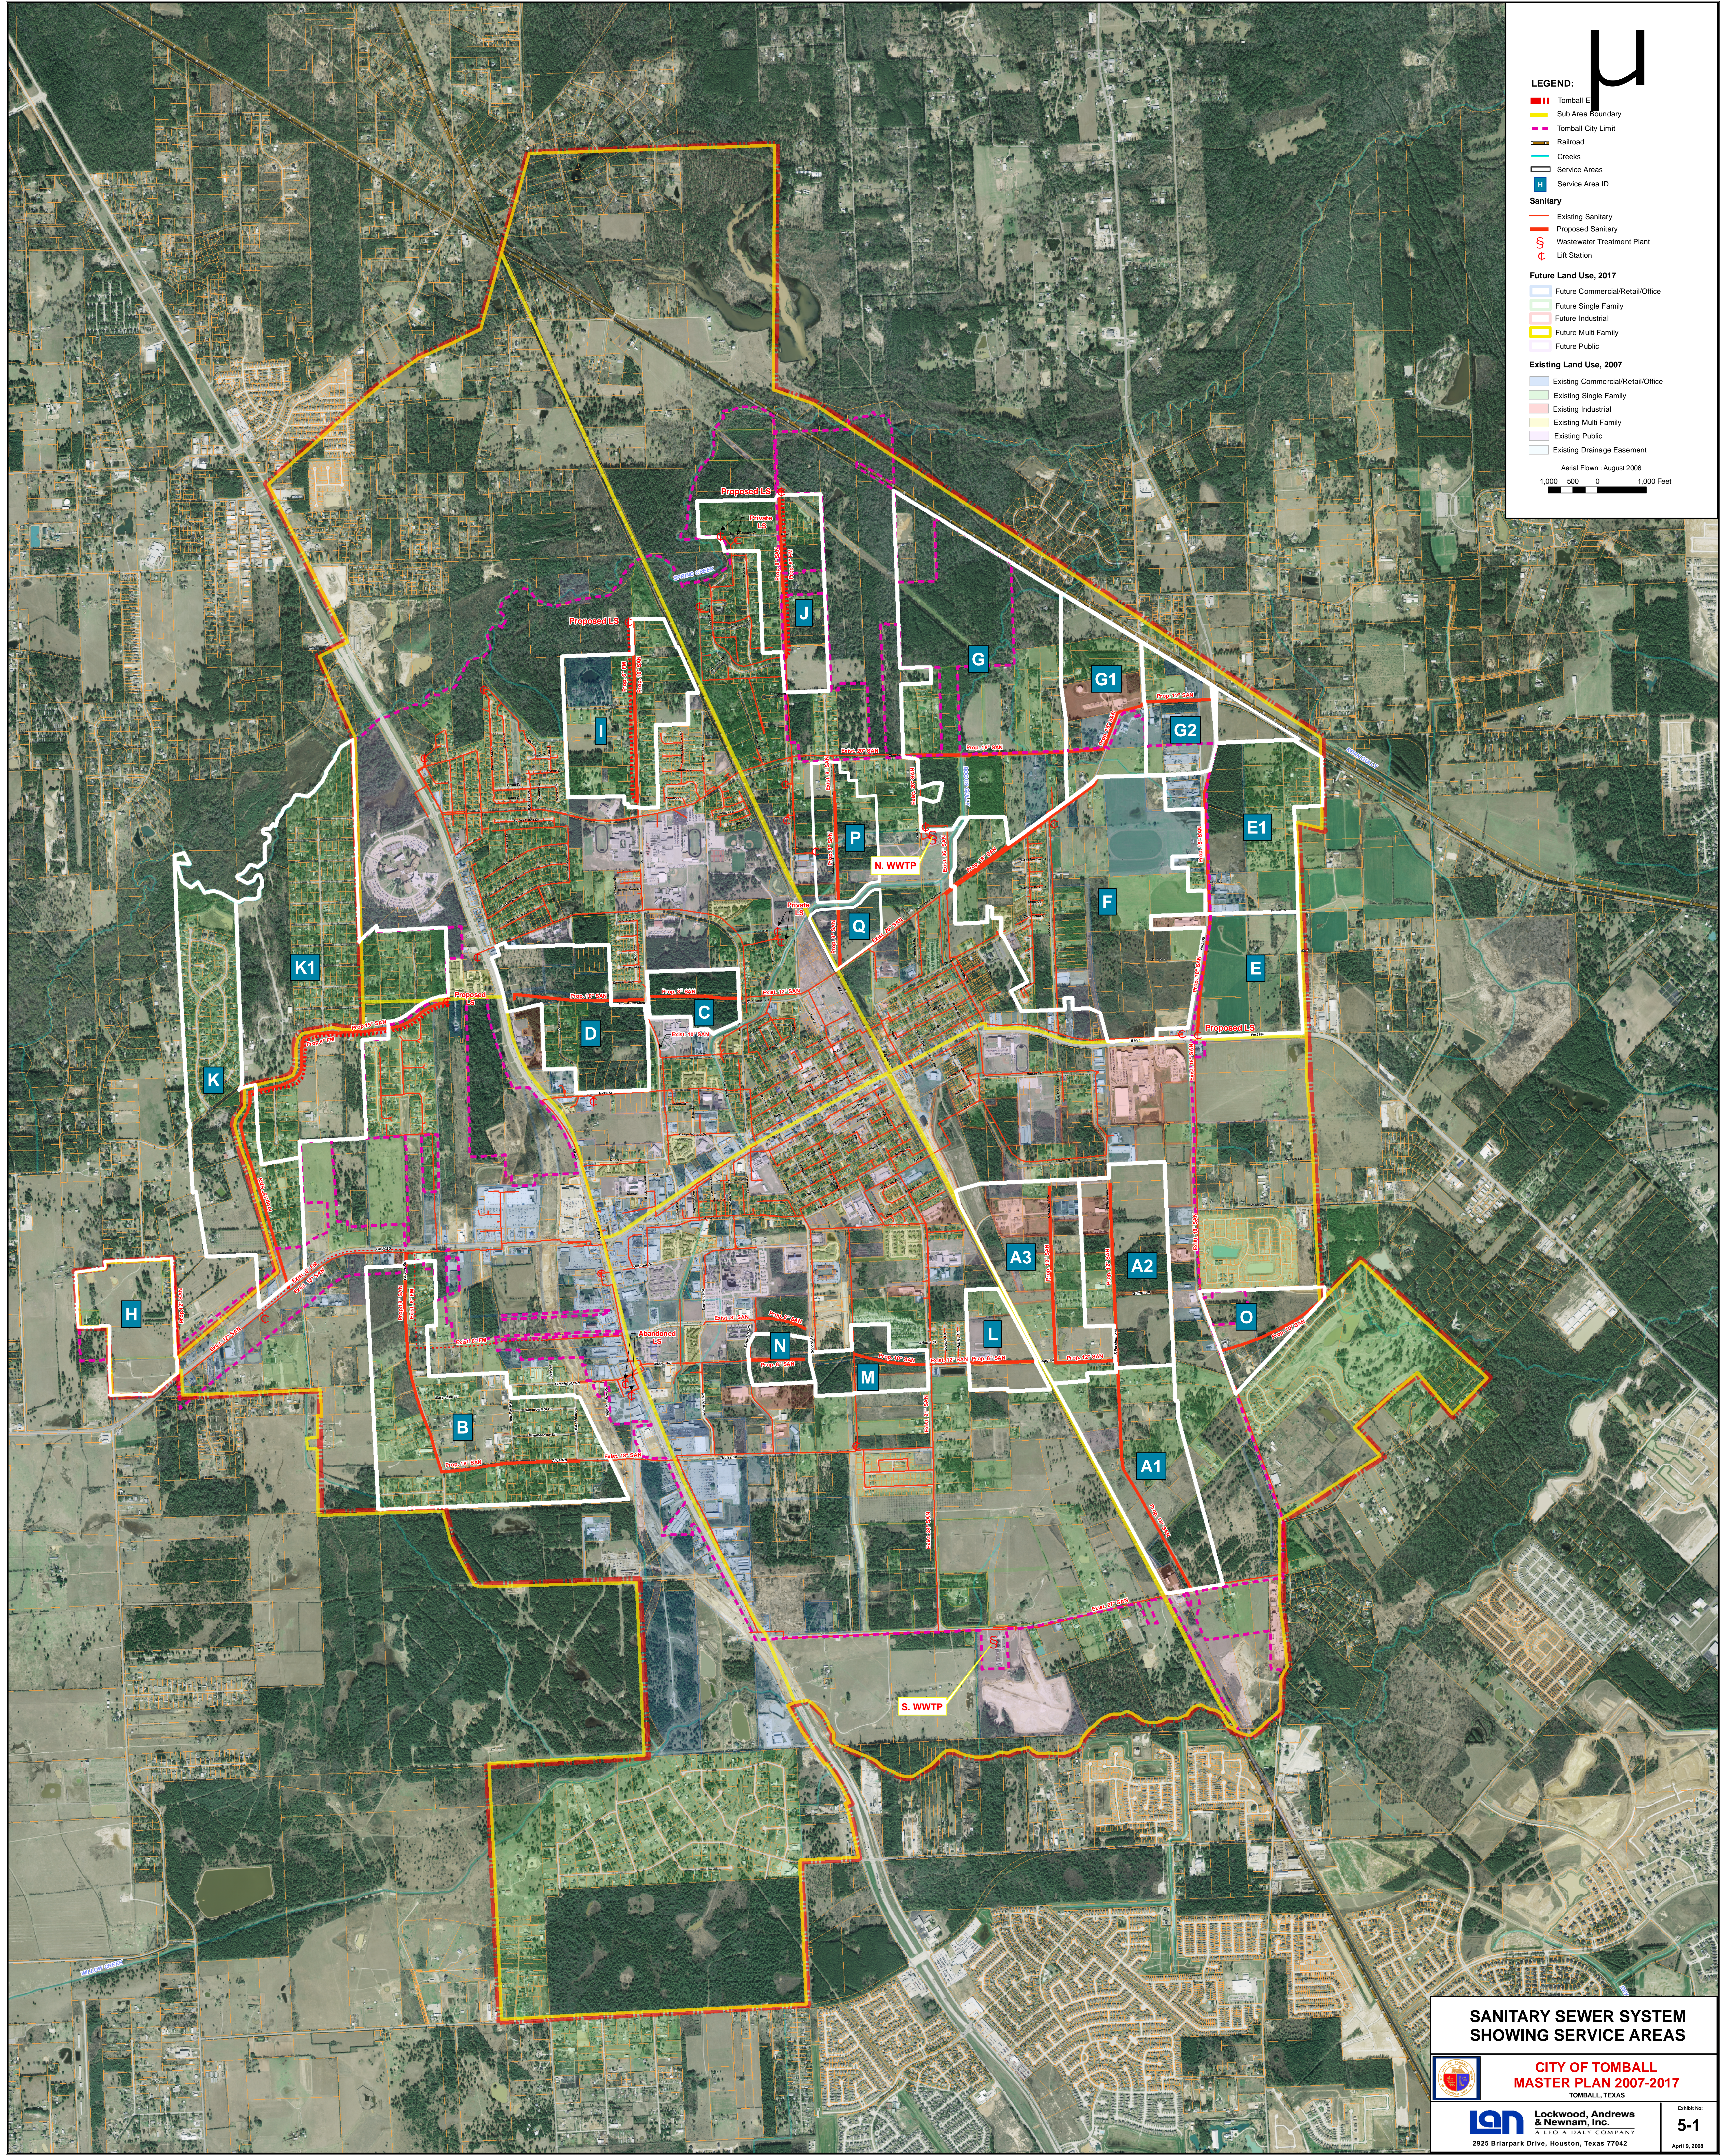

**SANITARY SEWER SYSTEM
SHOWING SERVICE AREAS**



**CITY OF TOMBALL
MASTER PLAN 2007-2017**
TOMBALL, TEXAS

LAN Lockwood, Andrews & Newnam, Inc.
A LEAD A DAY COMPANY
2925 Briarpark Drive, Houston, Texas 77042

Sheet No:
5-1
April 9, 2008

FILE: \\map\production\11941612\1020000\Prod\GIS\Project\MapX_Files\2008_Tomball_Prop_Sanitary.mxd
DATE: 4/9/2008