
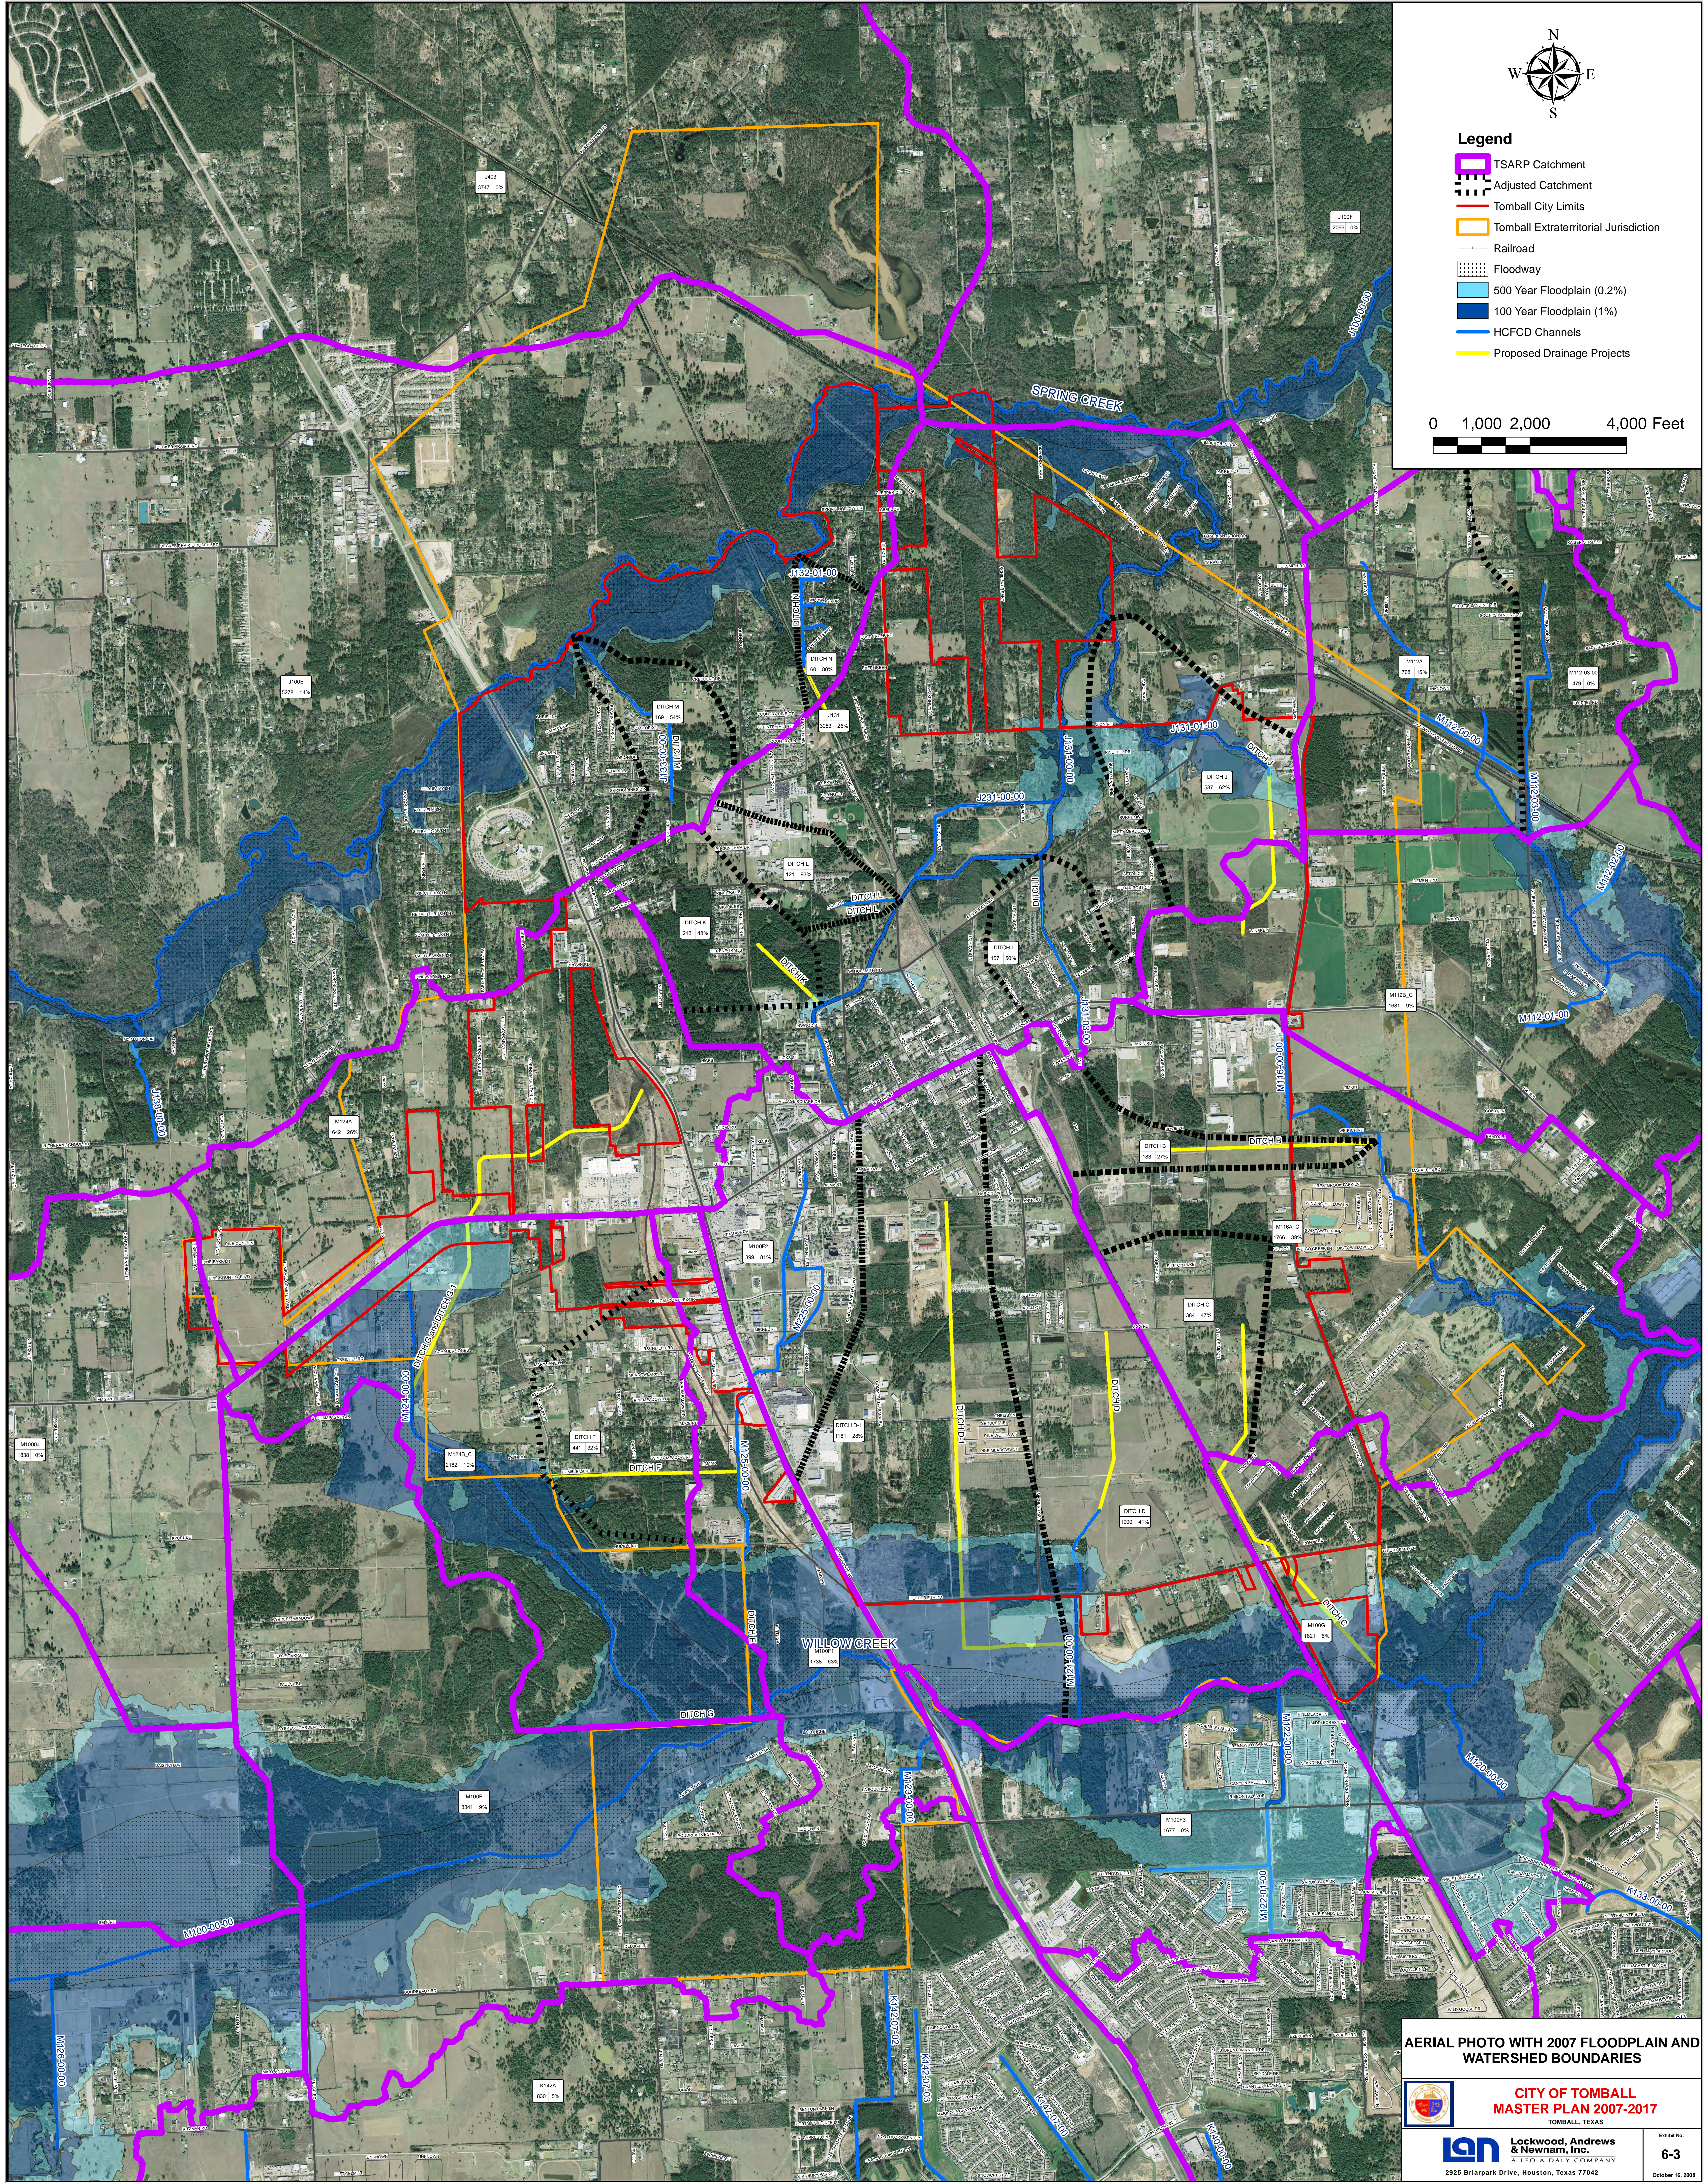


Legend

- TSARP Catchment
- Adjusted Catchment
- Tomball City Limits
- Tomball Extraterritorial Jurisdiction
- Railroad
- Floodway
- 500 Year Floodplain (0.2%)
- 100 Year Floodplain (1%)
- HCFCD Channels
- Proposed Drainage Projects

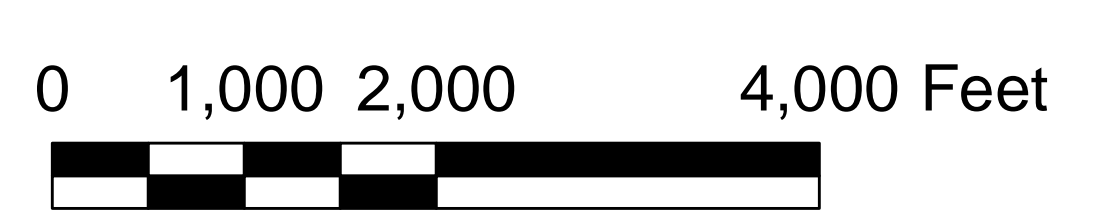

AERIAL PHOTO WITH 2007 FLOODPLAIN AND WATERSHED BOUNDARIES

CITY OF TOMBALL
MASTER PLAN 2007-2017
TOMBALL, TEXAS

Lockwood, Andrews & Newnam, Inc.
A LEA DAILY COMPANY
2925 Briarpark Drive, Houston, Texas 77042