
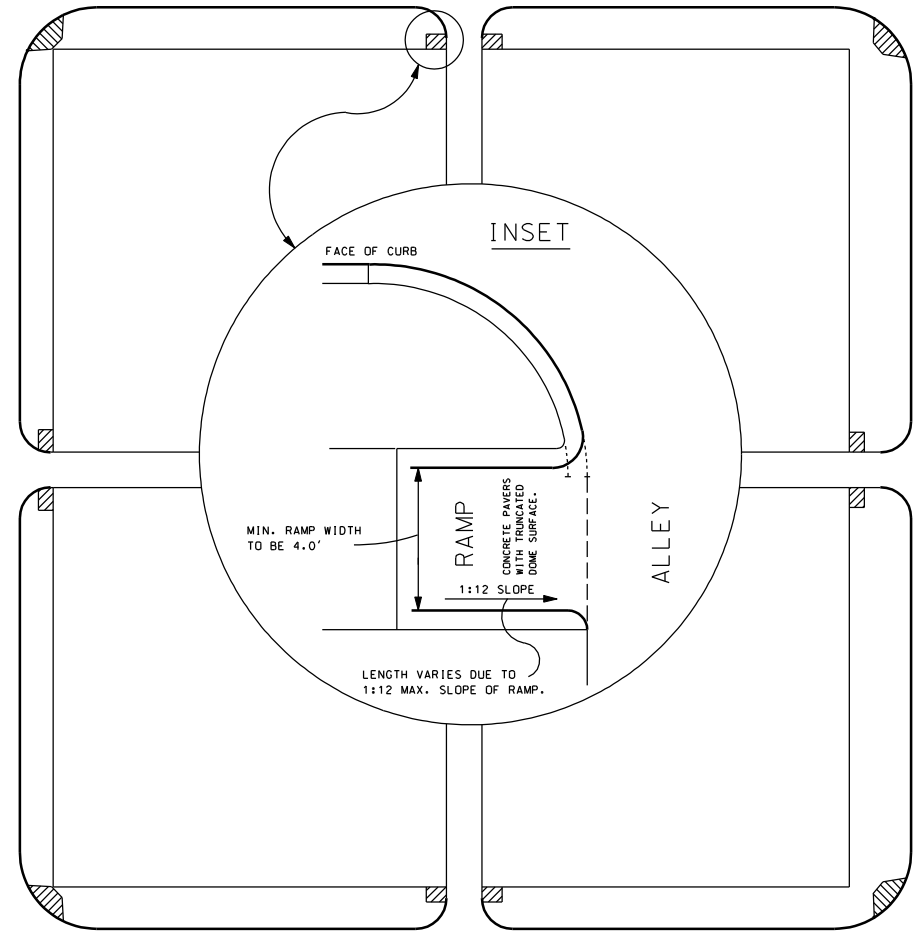
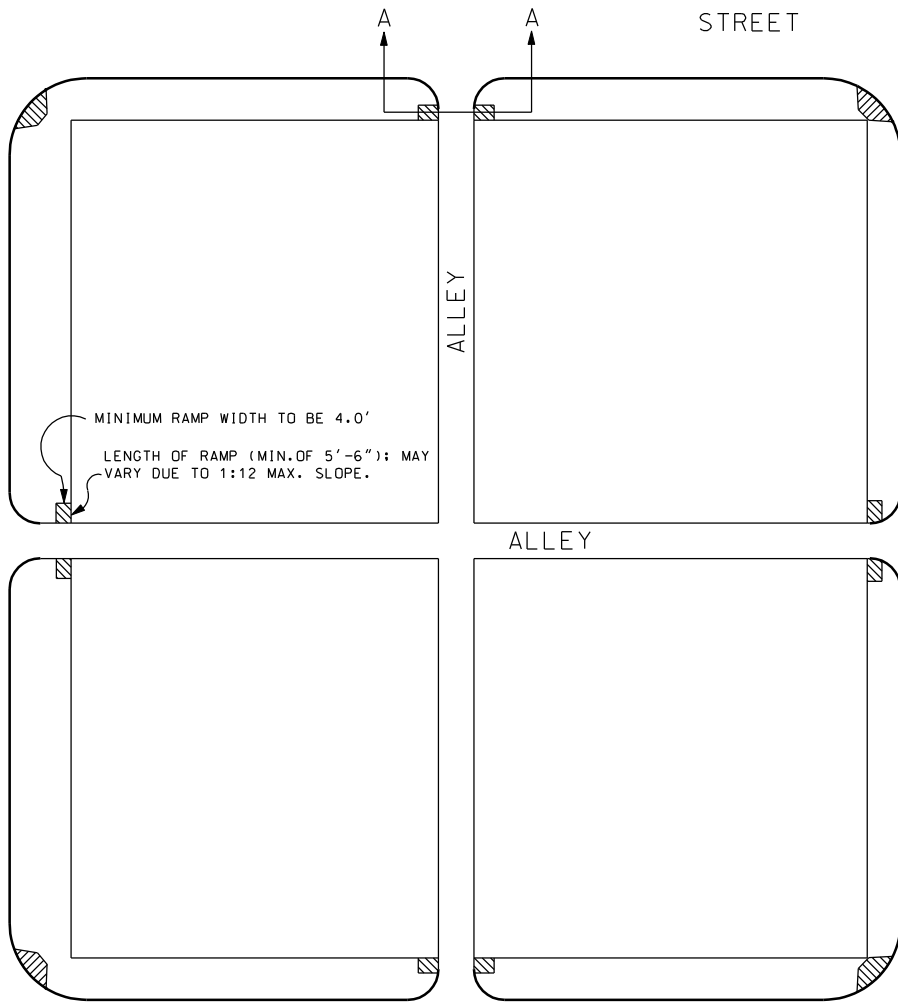


SECTION A-A

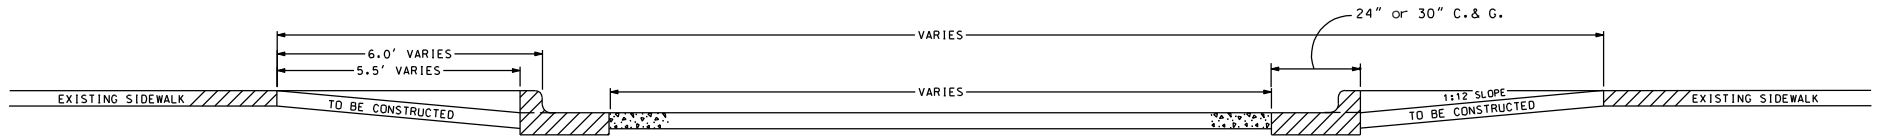

NOTE: ALL ALLEY RADII MAY VARY.
 NOTE: SEE ADDITIONAL PLATES FOR RAMP DETAILS.
 NO SCALE

TYPICAL LOCATIONS FOR CURB RAMPS