


Hydraulic Elevation Profile

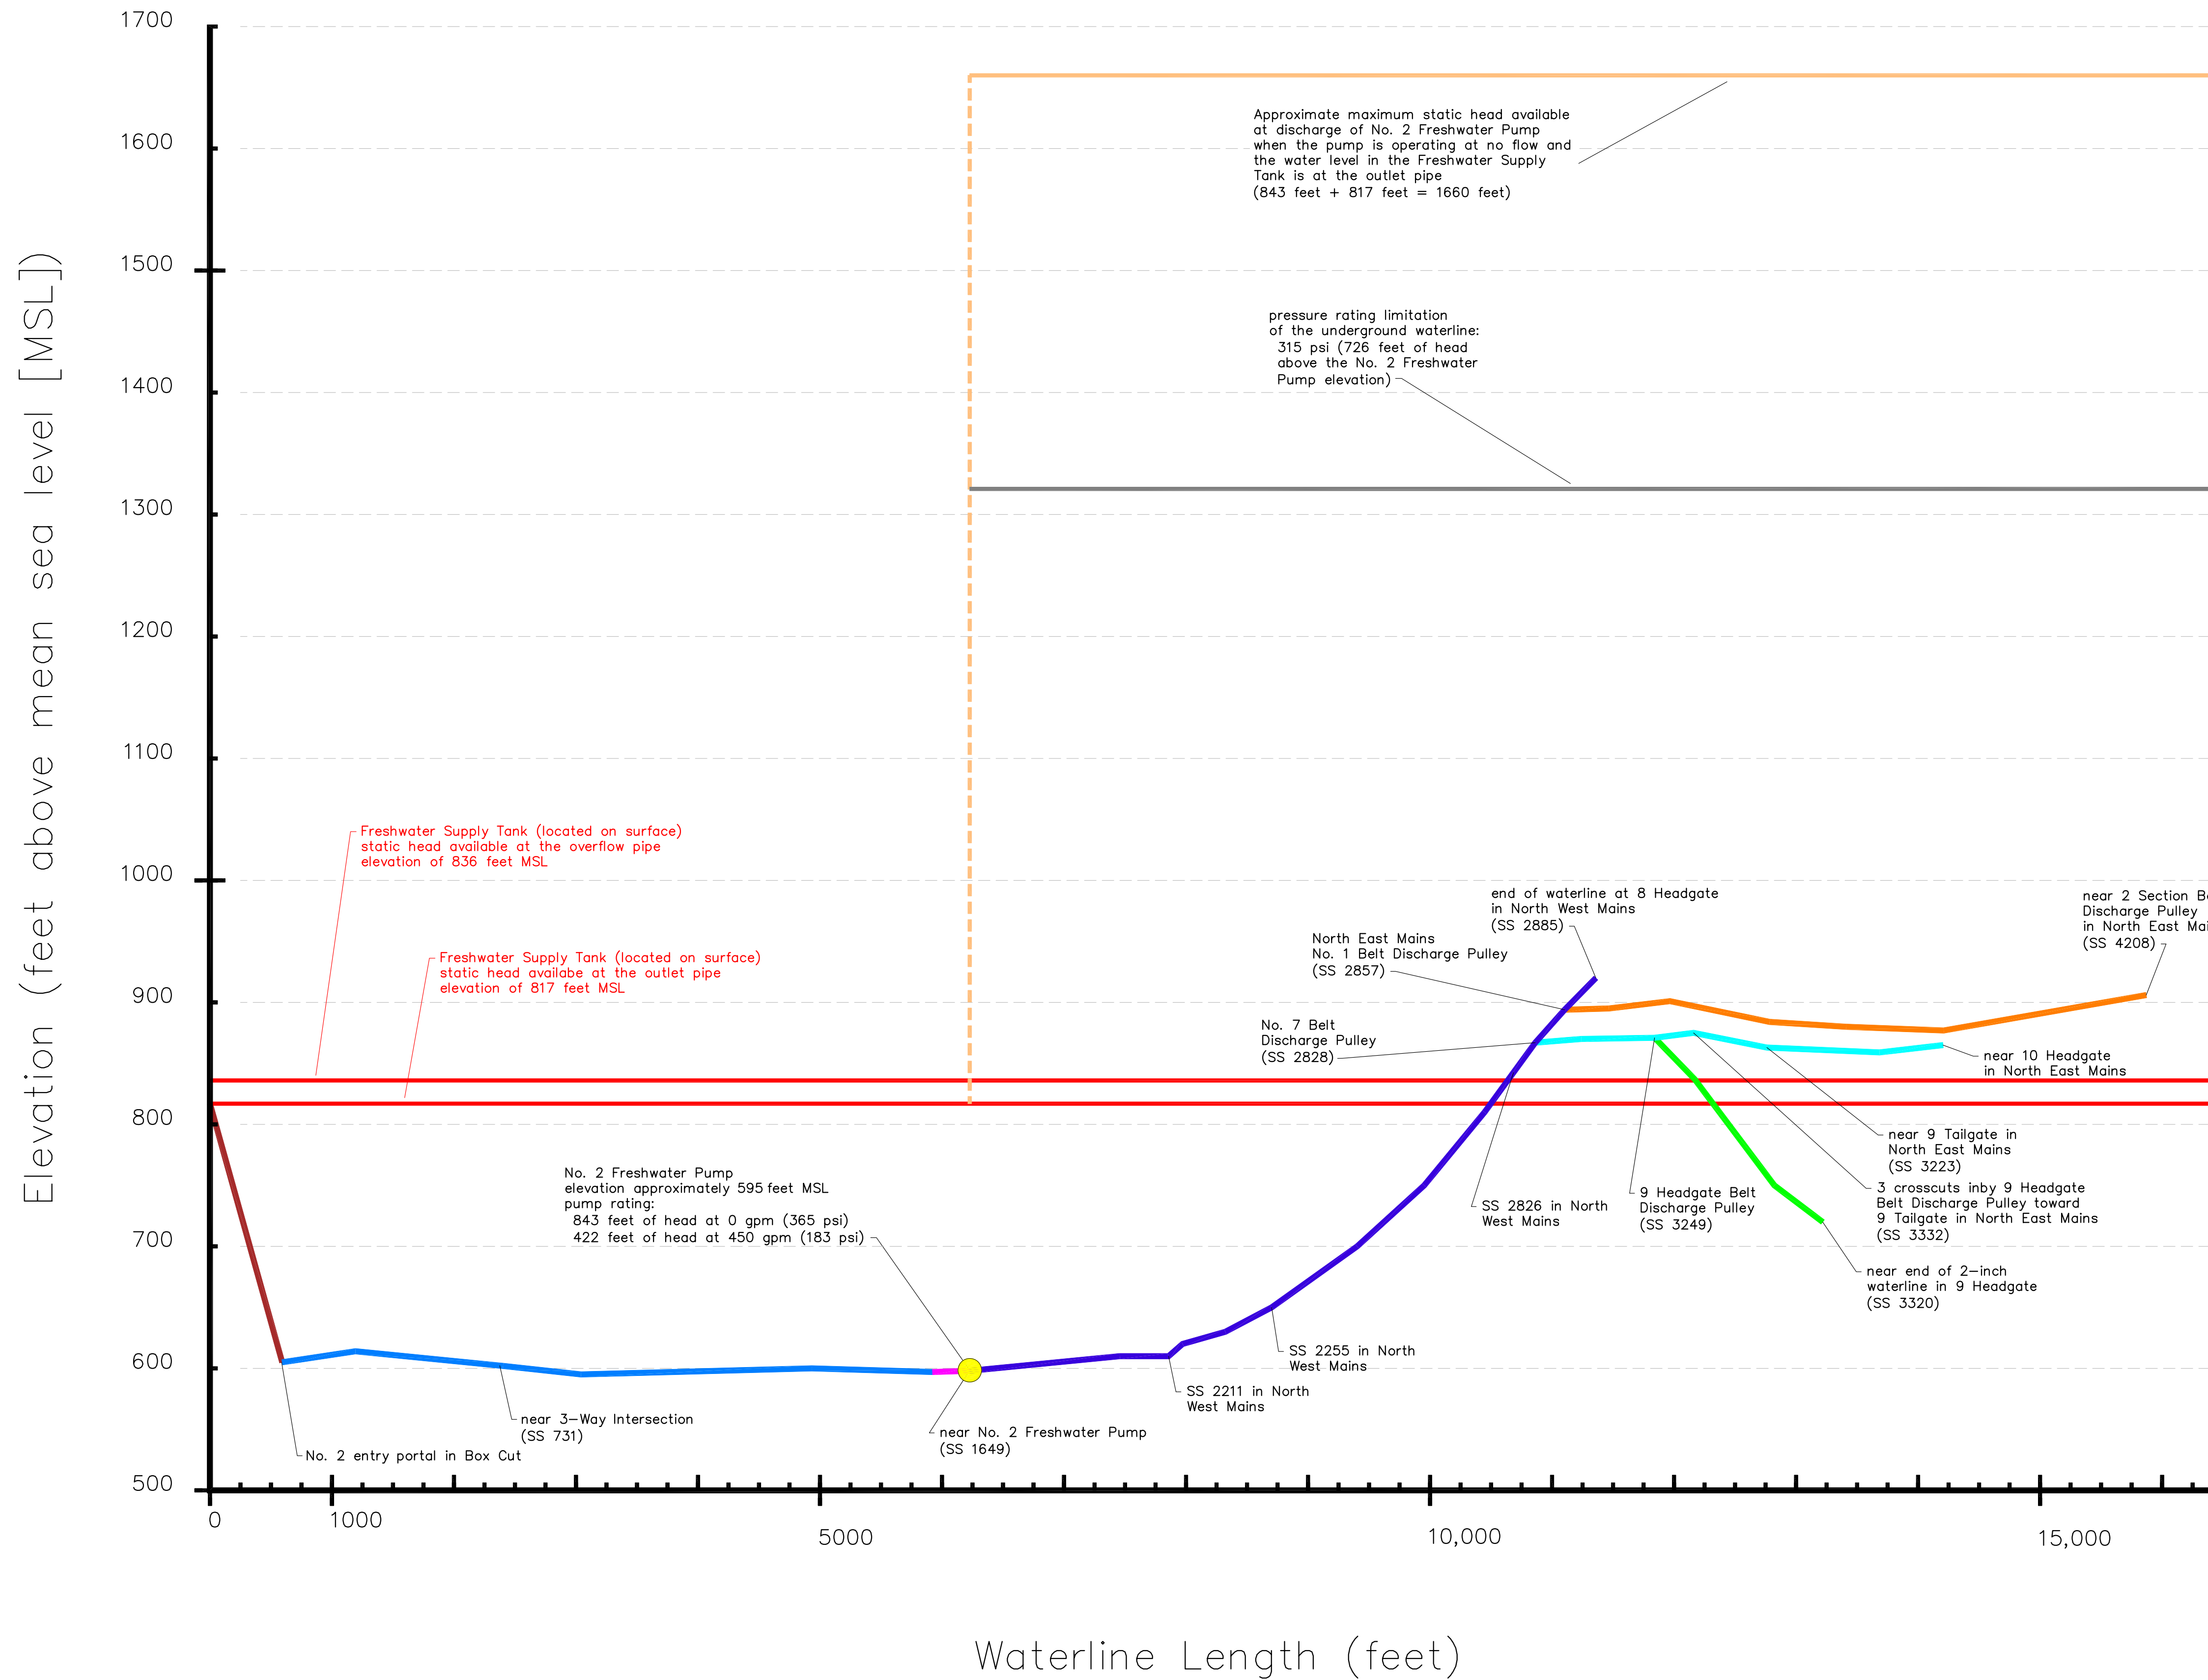

Notes:
 Color designations for specific lengths of waterline are relative to waterline diameter and are not intended to be consistent with waterline color designations used in Appendix O and Appendix P.

All elevations are approximate based on mine maps and other information provided by the mine operator.

All waterline lengths are approximate and scaled from mine maps.

All survey stations (SS) are shown at approximate locations along the linear length of the waterlines.

APPENDIX U
 GRAPH

ARACOMA ALMA MINE #1, MSHA ID No. 46-08801
 ARACOMA COAL COMPANY, INC.

Hydraulic Elevation Profile

LEGEND

- 12-Inch Waterline on Gravity Fed Side of Pump (on surface)
- 8-Inch Waterline on Gravity Fed Side of Pump
- 4-Inch Waterline on Gravity Fed Side of Pump
- 4-Inch Waterline on Discharge Side of Pump in North West Mains
- 8-Inch Waterline on Discharge Side of Pump Along North East Mains Belts
- 4-Inch Waterline on Discharge Side of Pump Along No. 7 Belt
- 2-Inch Waterline on Discharge Side of Pump Along 9 Headgate Belt