

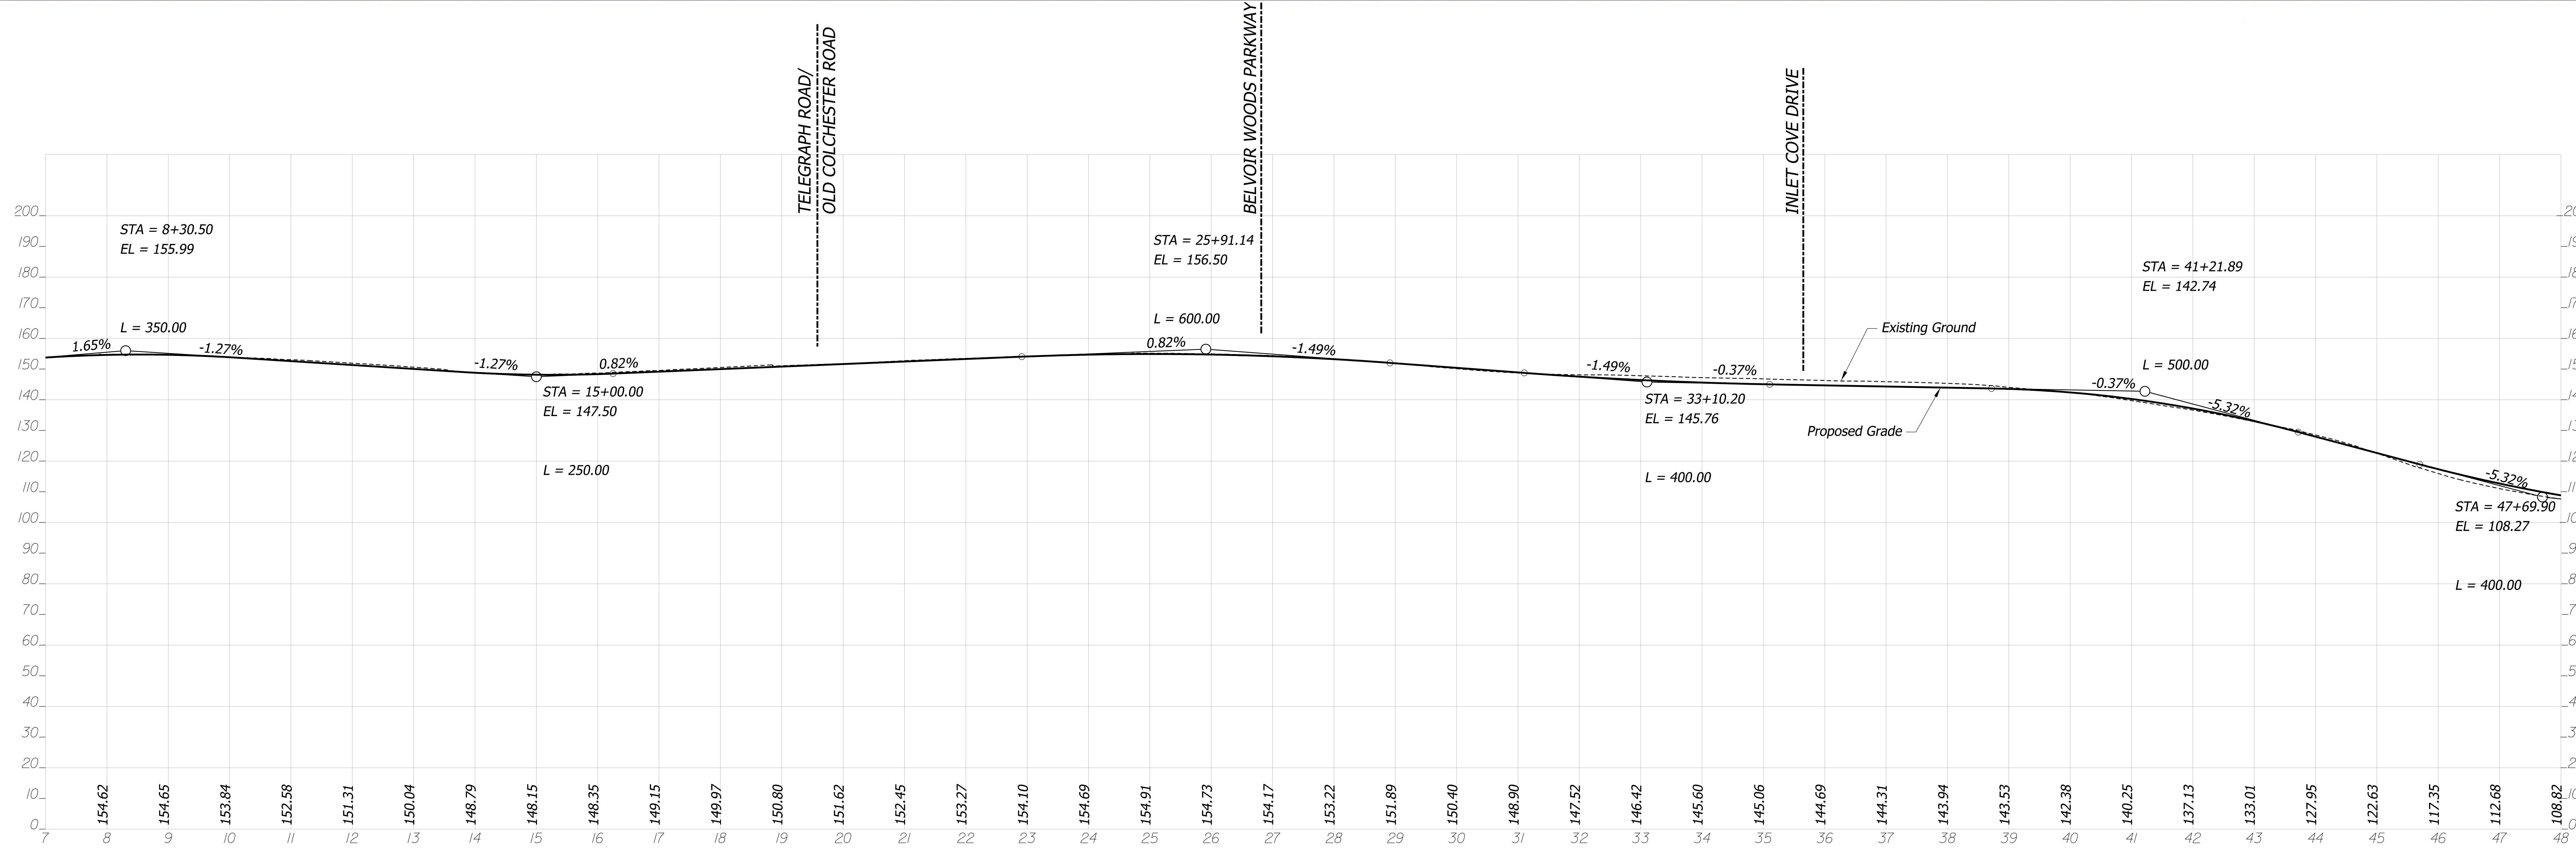


- LEGEND:**
- Proposed Road Design
  - Proposed Landscape Median
  - Proposed Bridge
  - Proposed Right of Way
  - Proposed Construction Limits
  - Proposed Construction Easements
  - Existing Streams, Creeks, Waterways


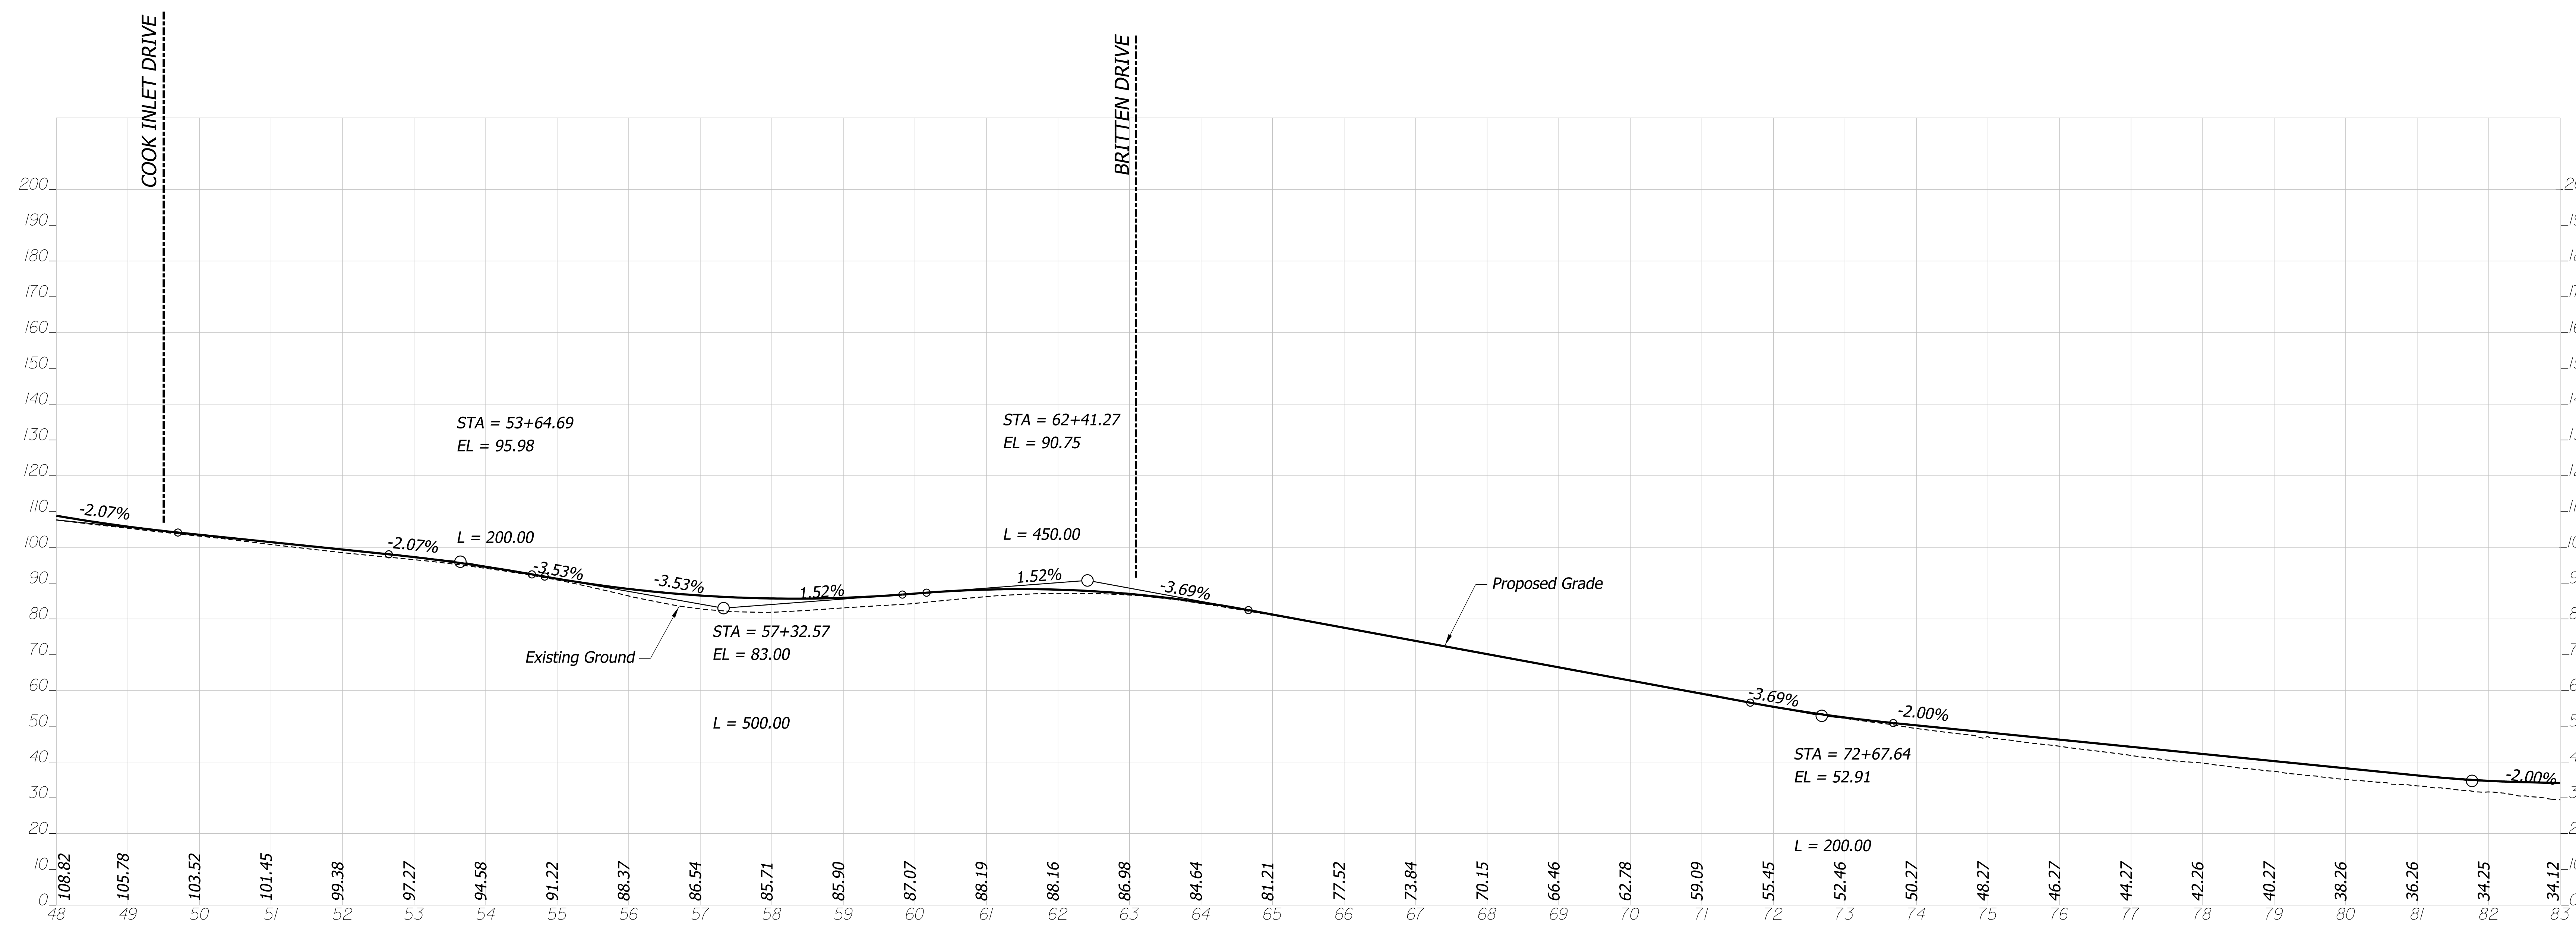


RICHMOND HIGHWAY (U.S. ROUTE 1)  
 TELEGRAPH ROAD TO MULLIGAN ROAD - PLAN AND PROFILE  
**ALTERNATIVE B - SHEET 1**


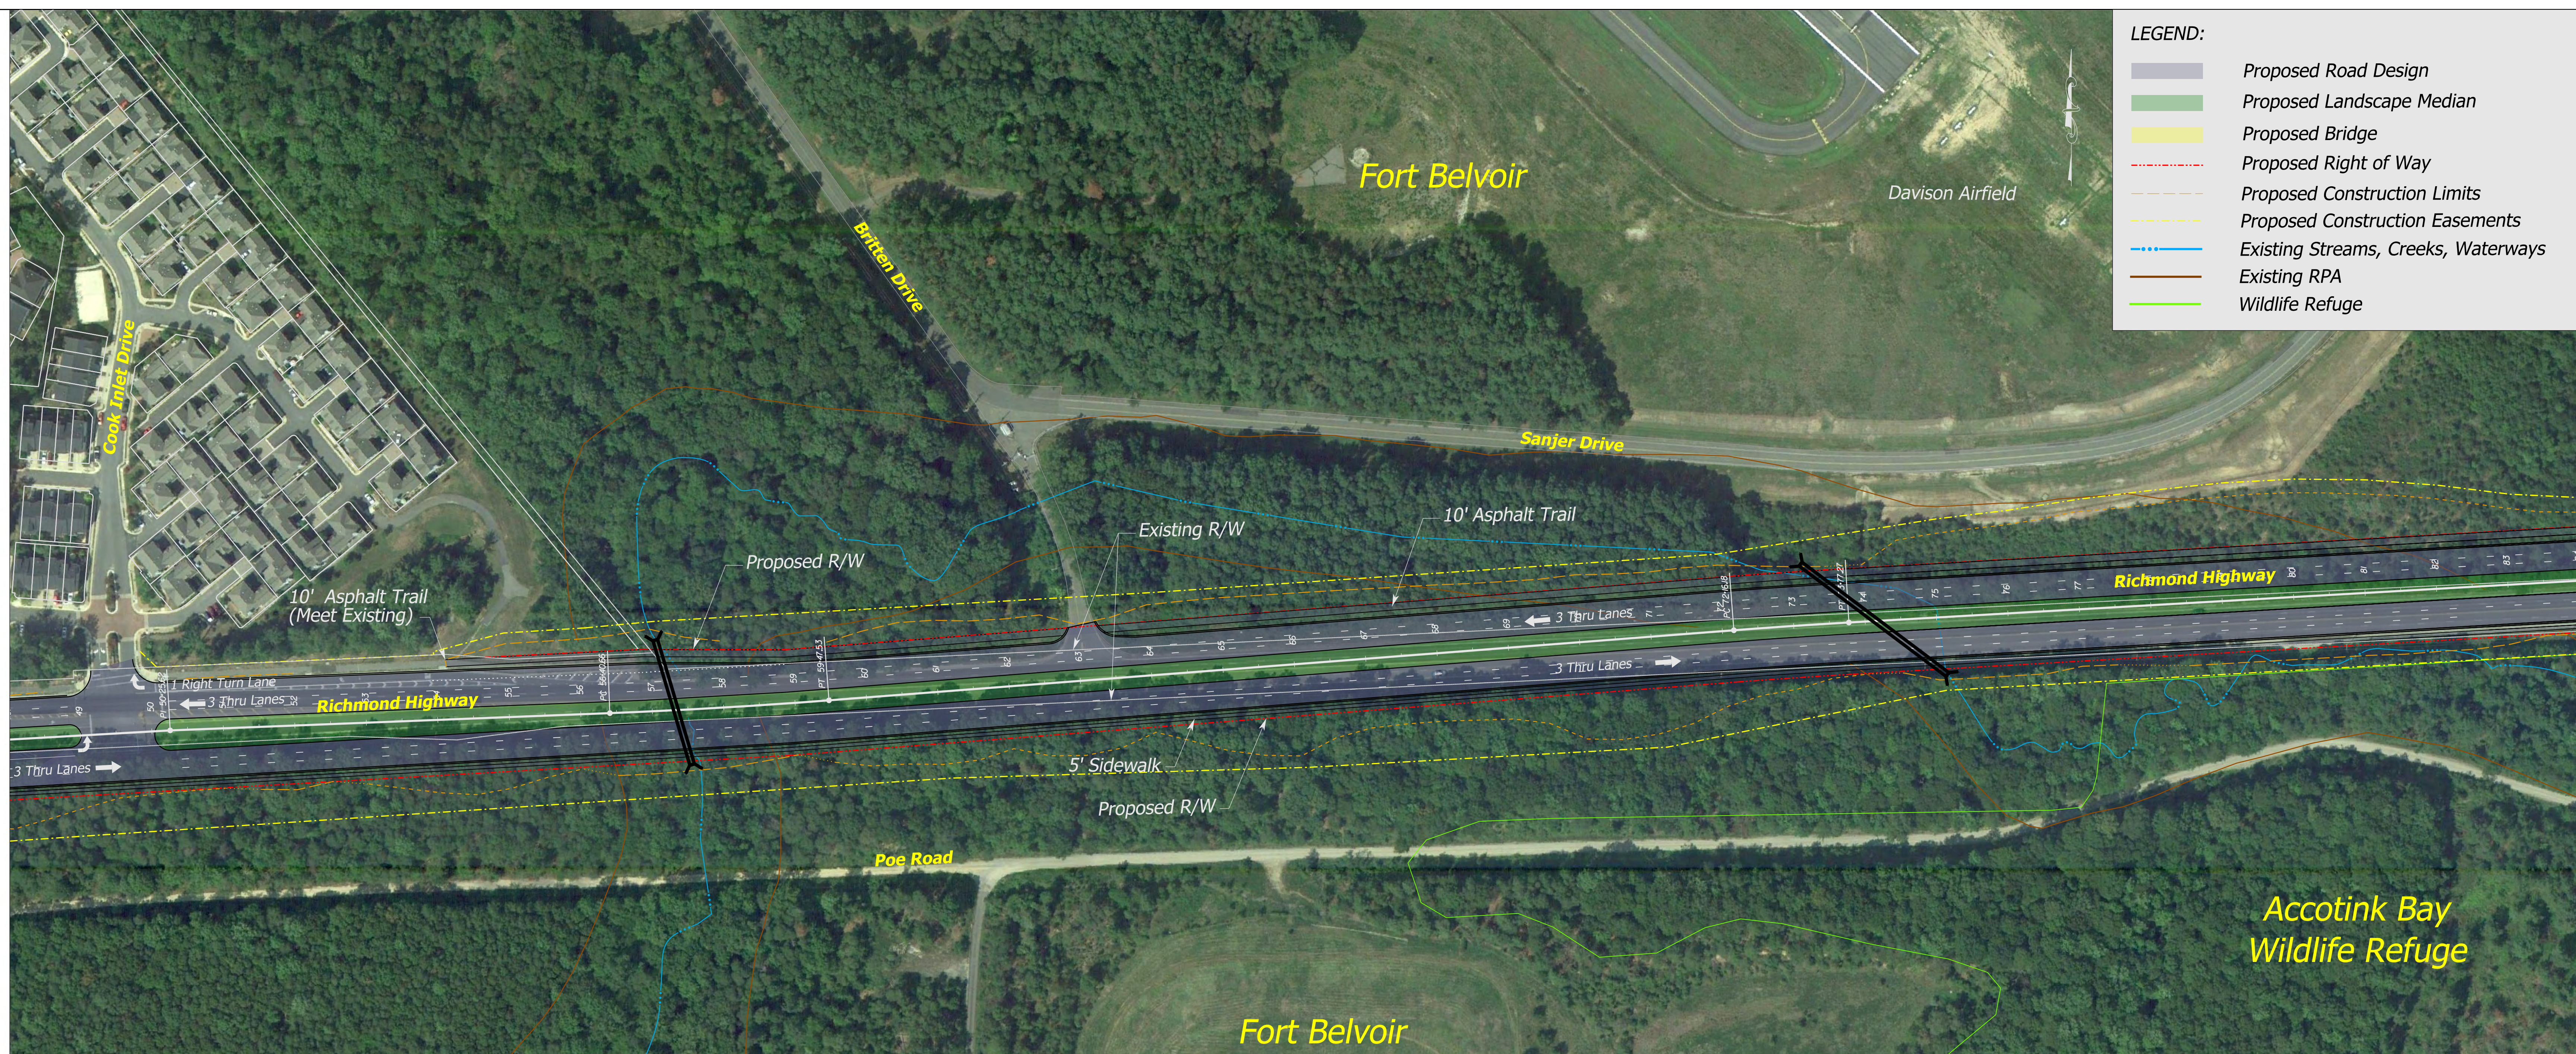


RICHMOND HIGHWAY (U.S. ROUTE 1)  
 TELEGRAPH ROAD TO MULLIGAN ROAD - PLAN AND PROFILE  
**ALTERNATIVE B - SHEET 2**

- LEGEND:**
- Proposed Road Design
  - Proposed Landscape Median
  - Proposed Bridge
  - Proposed Right of Way
  - Proposed Construction Limits
  - Proposed Bridge Structure
  - Proposed Construction Easements
  - Existing Streams, Creeks, Waterways
  - Existing RPA
  - Wildlife Refuge

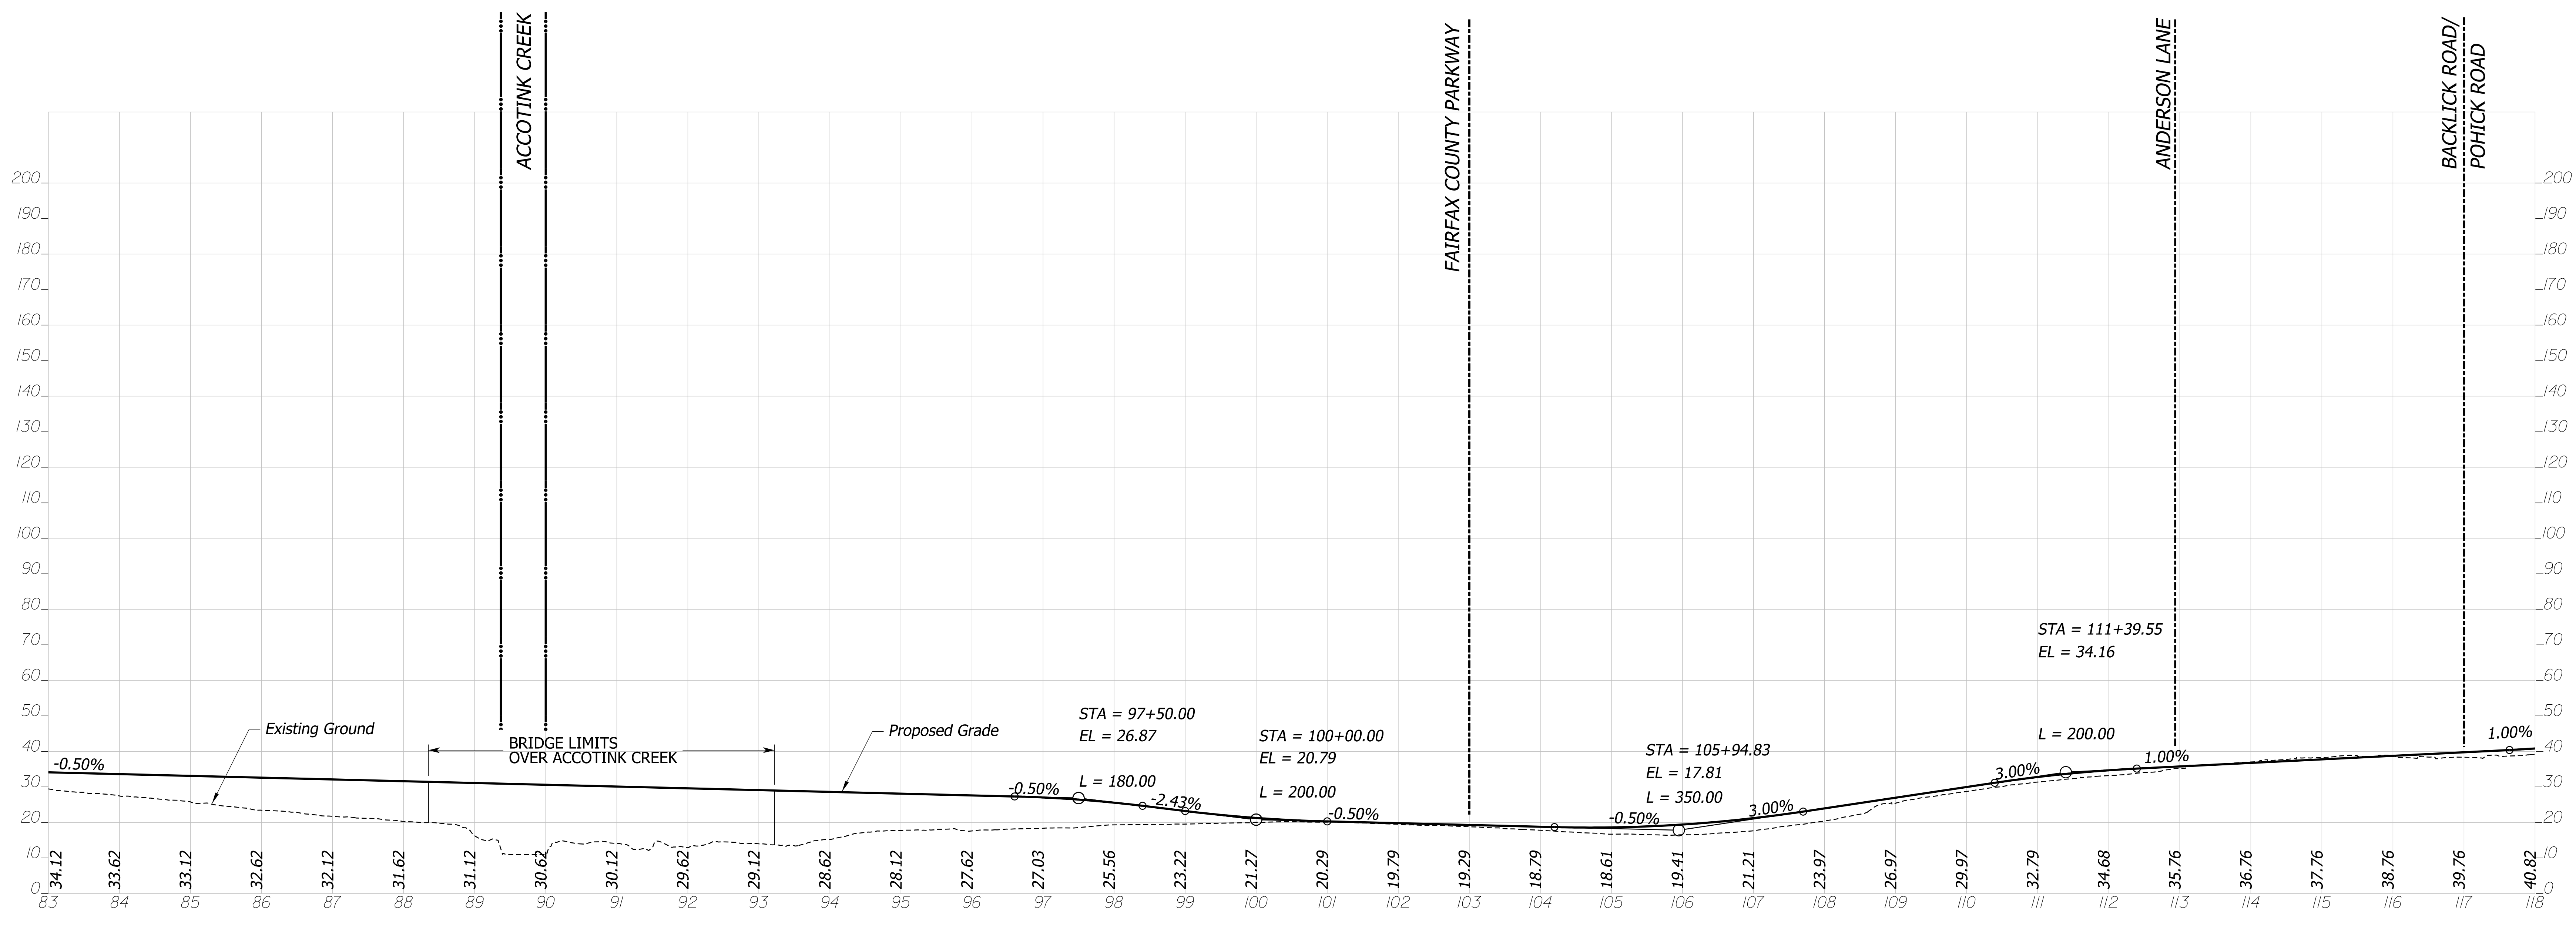
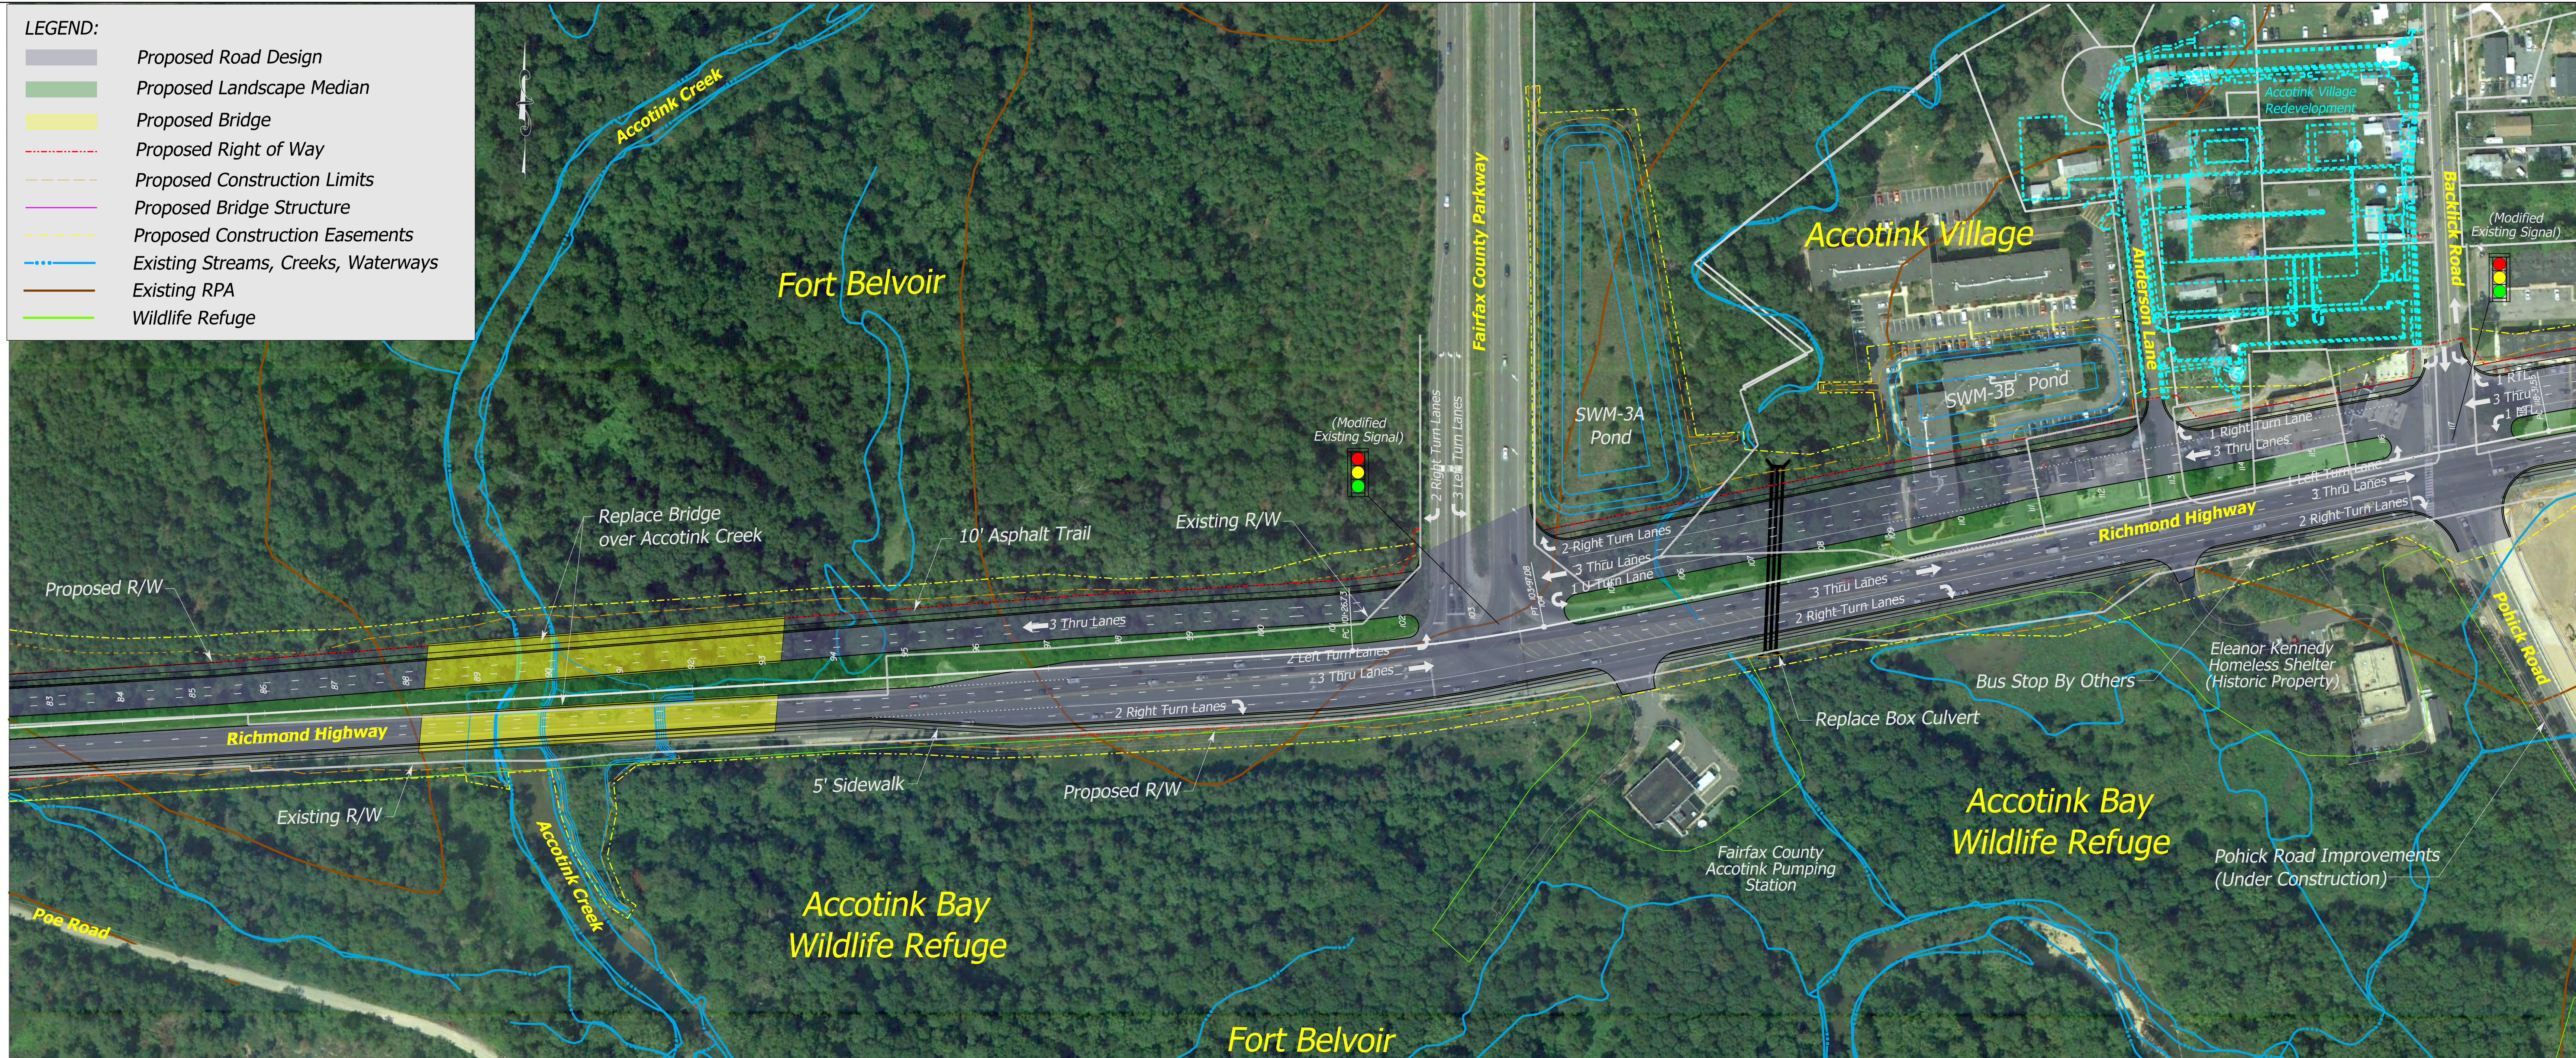


RICHMOND HIGHWAY (U.S. ROUTE 1)  
 TELEGRAPH ROAD TO MULLIGAN ROAD - PLAN AND PROFILE  
**ALTERNATIVE B - SHEET 3**

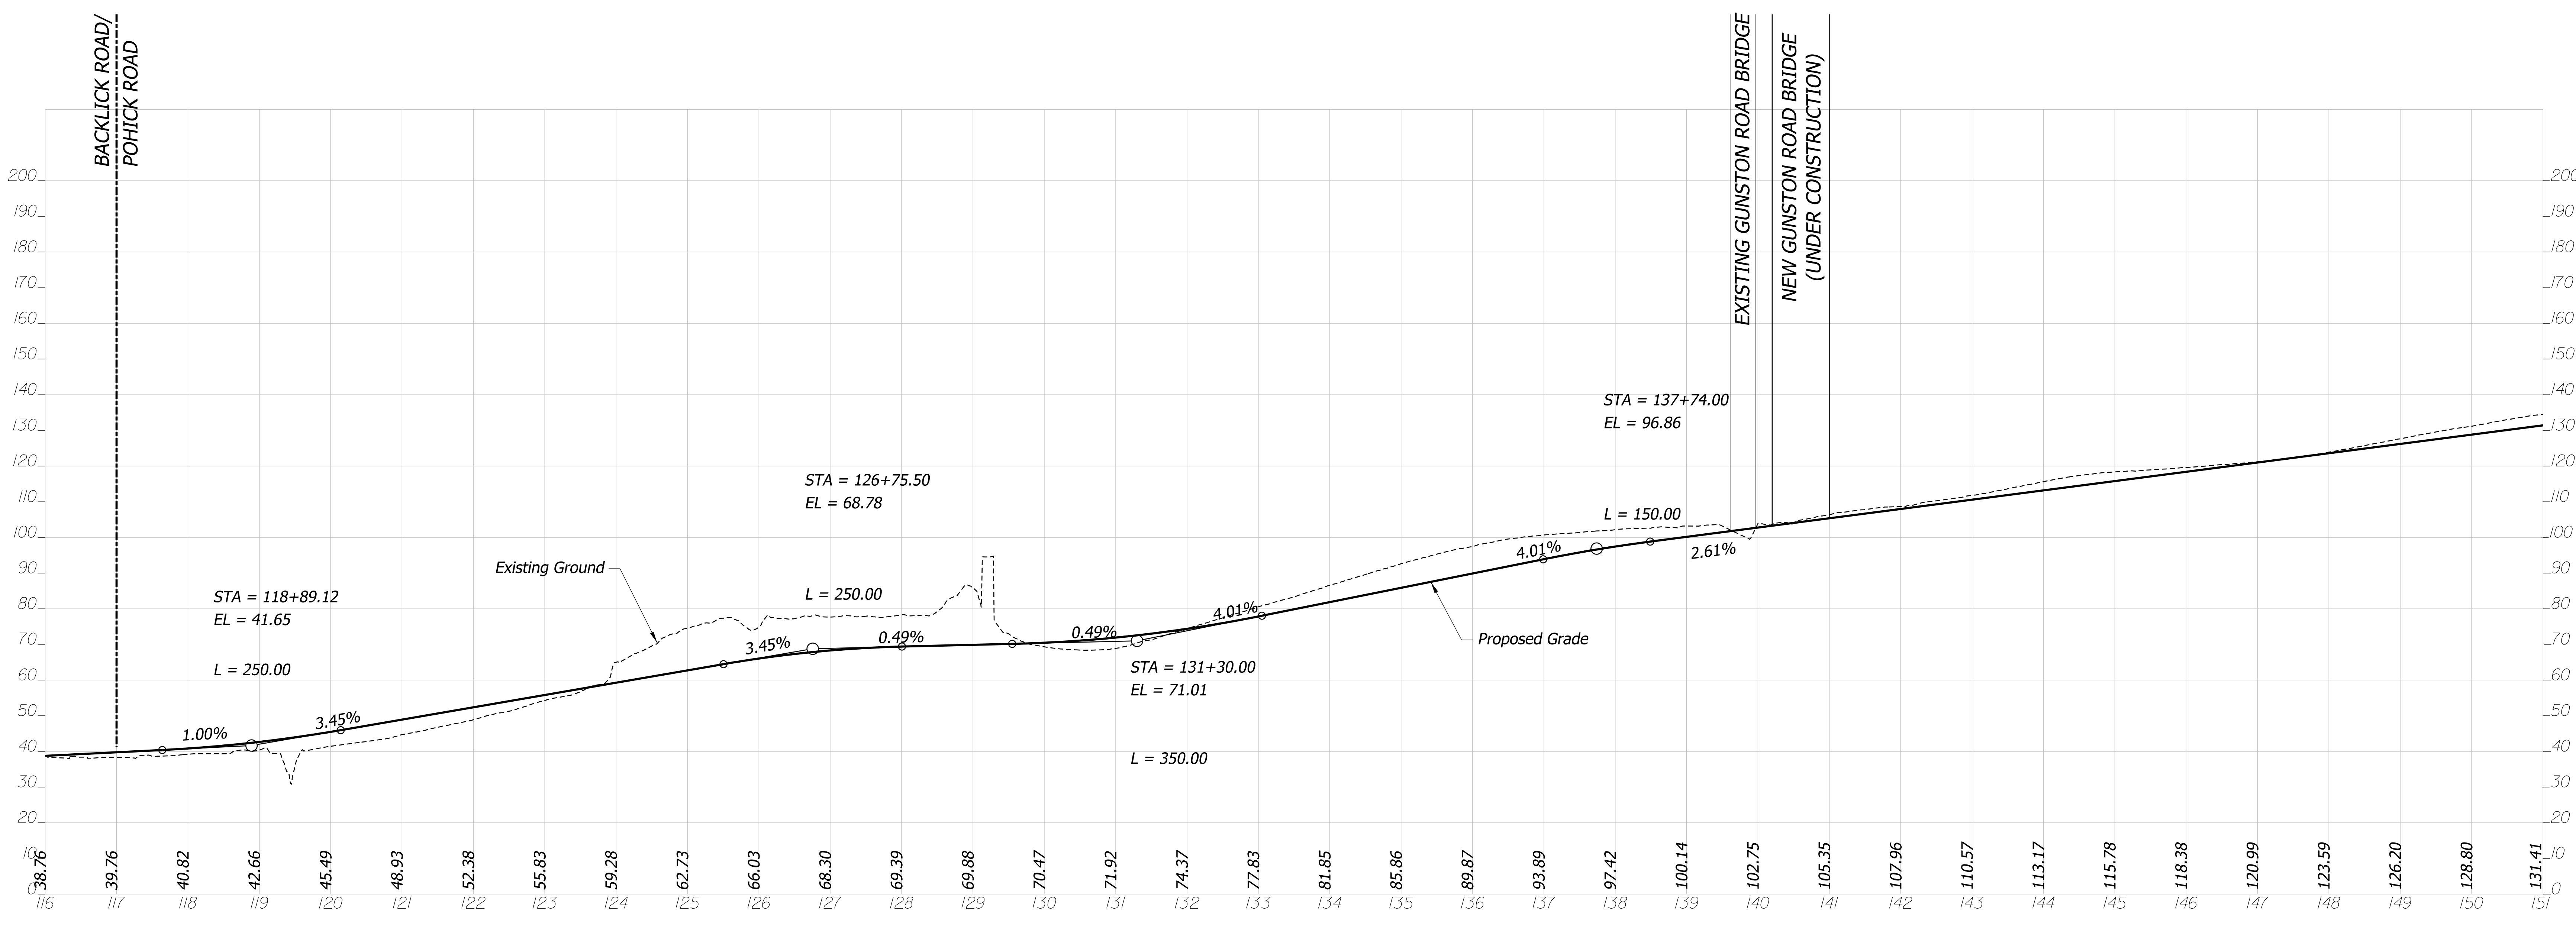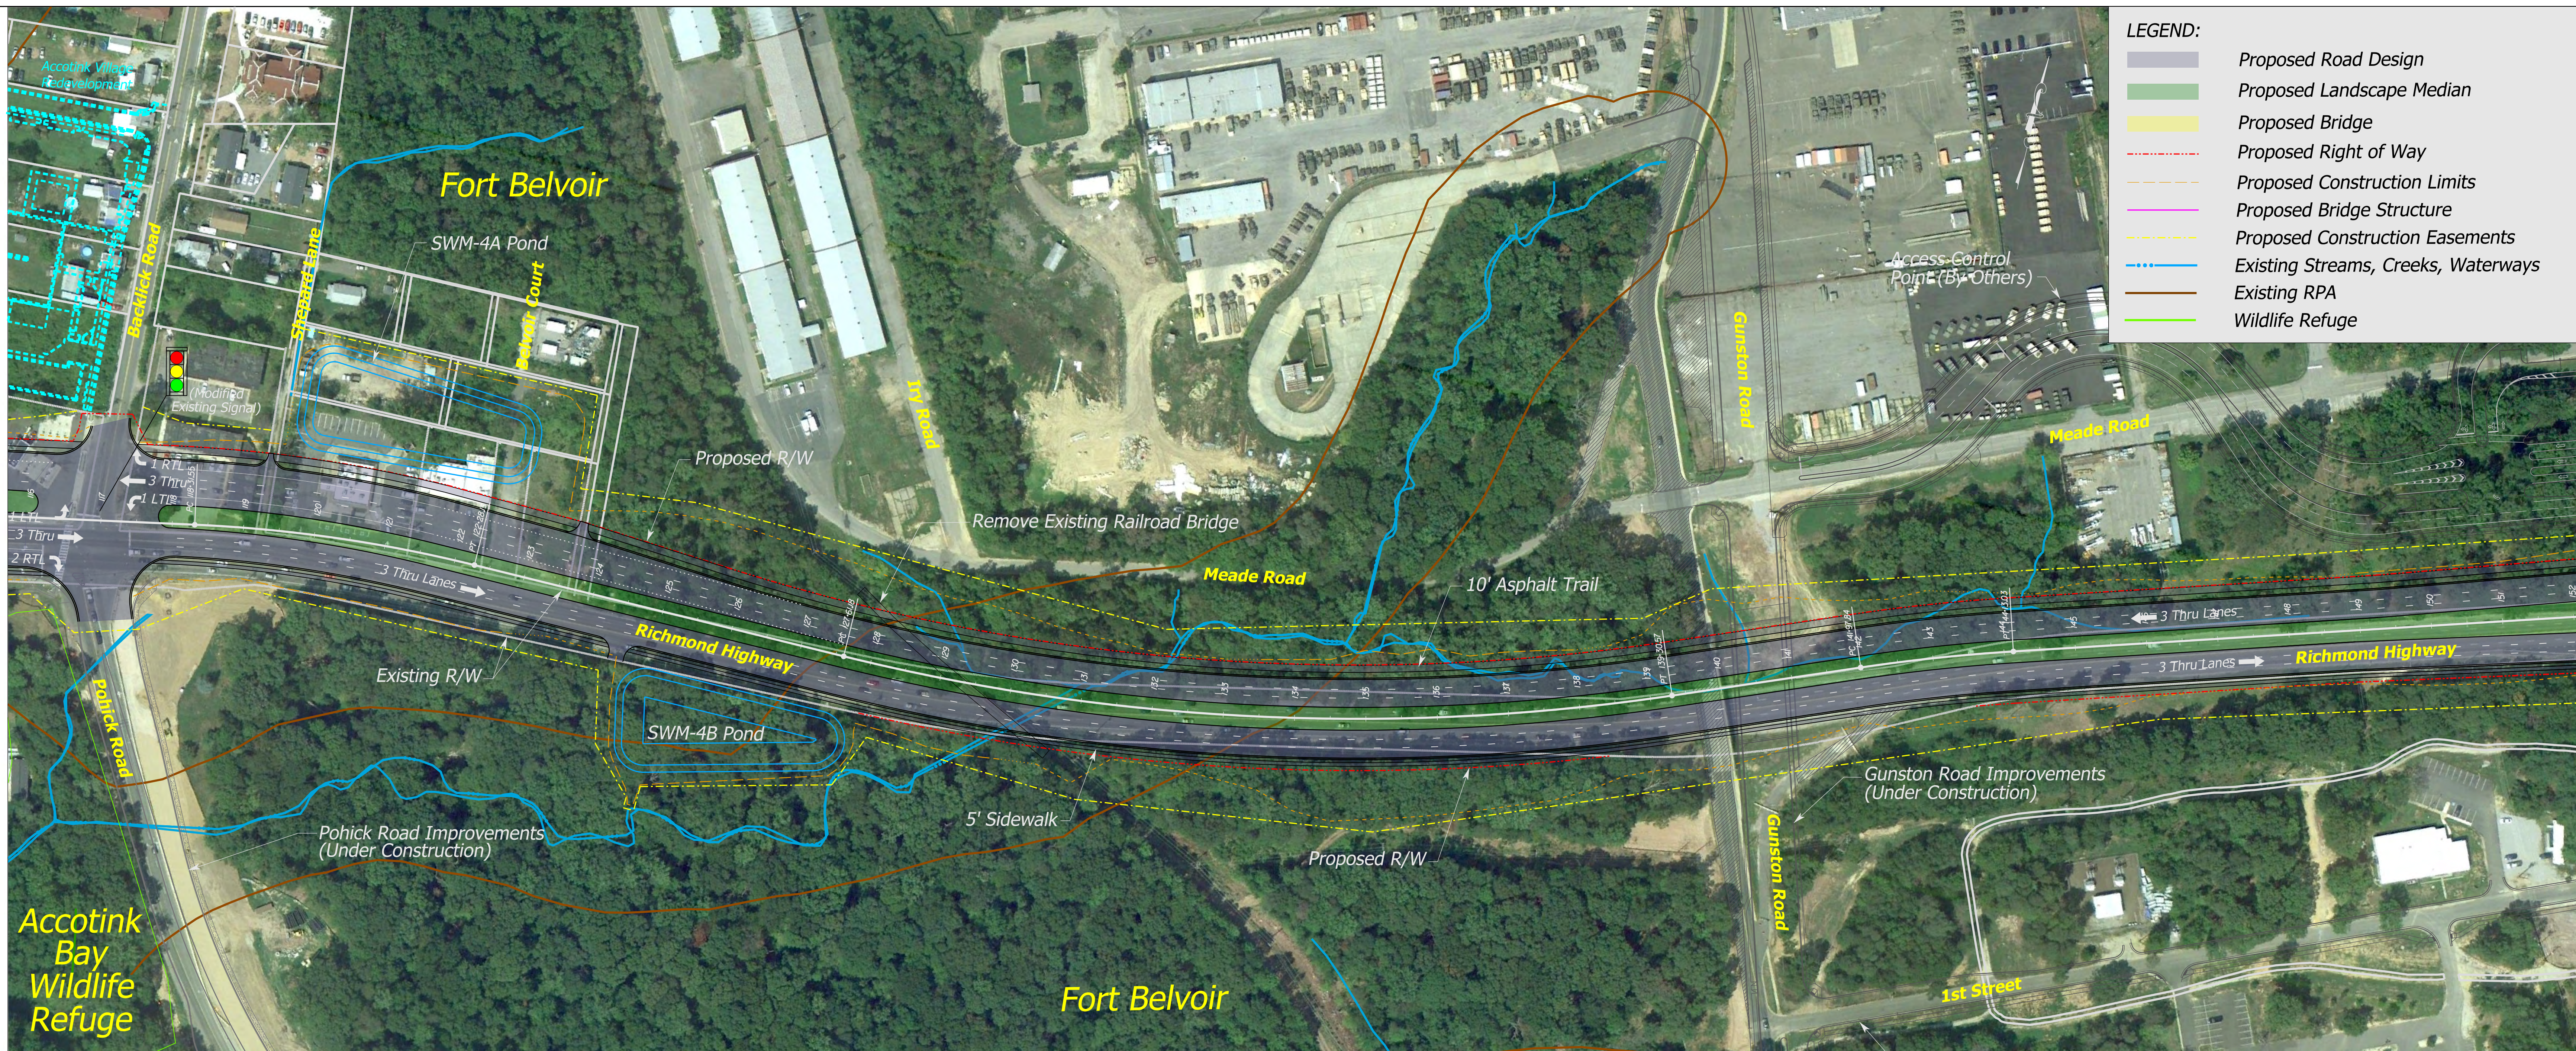


RICHMOND HIGHWAY (U.S. ROUTE 1)  
 TELEGRAPH ROAD TO MULLIGAN ROAD - PLAN AND PROFILE  
**ALTERNATIVE B - SHEET 4**

- LEGEND:**
- Proposed Road Design
  - Proposed Landscape Median
  - Proposed Bridge
  - Proposed Right of Way
  - Proposed Construction Limits
  - Proposed Bridge Structure
  - Proposed Construction Easements
  - Existing Streams, Creeks, Waterways

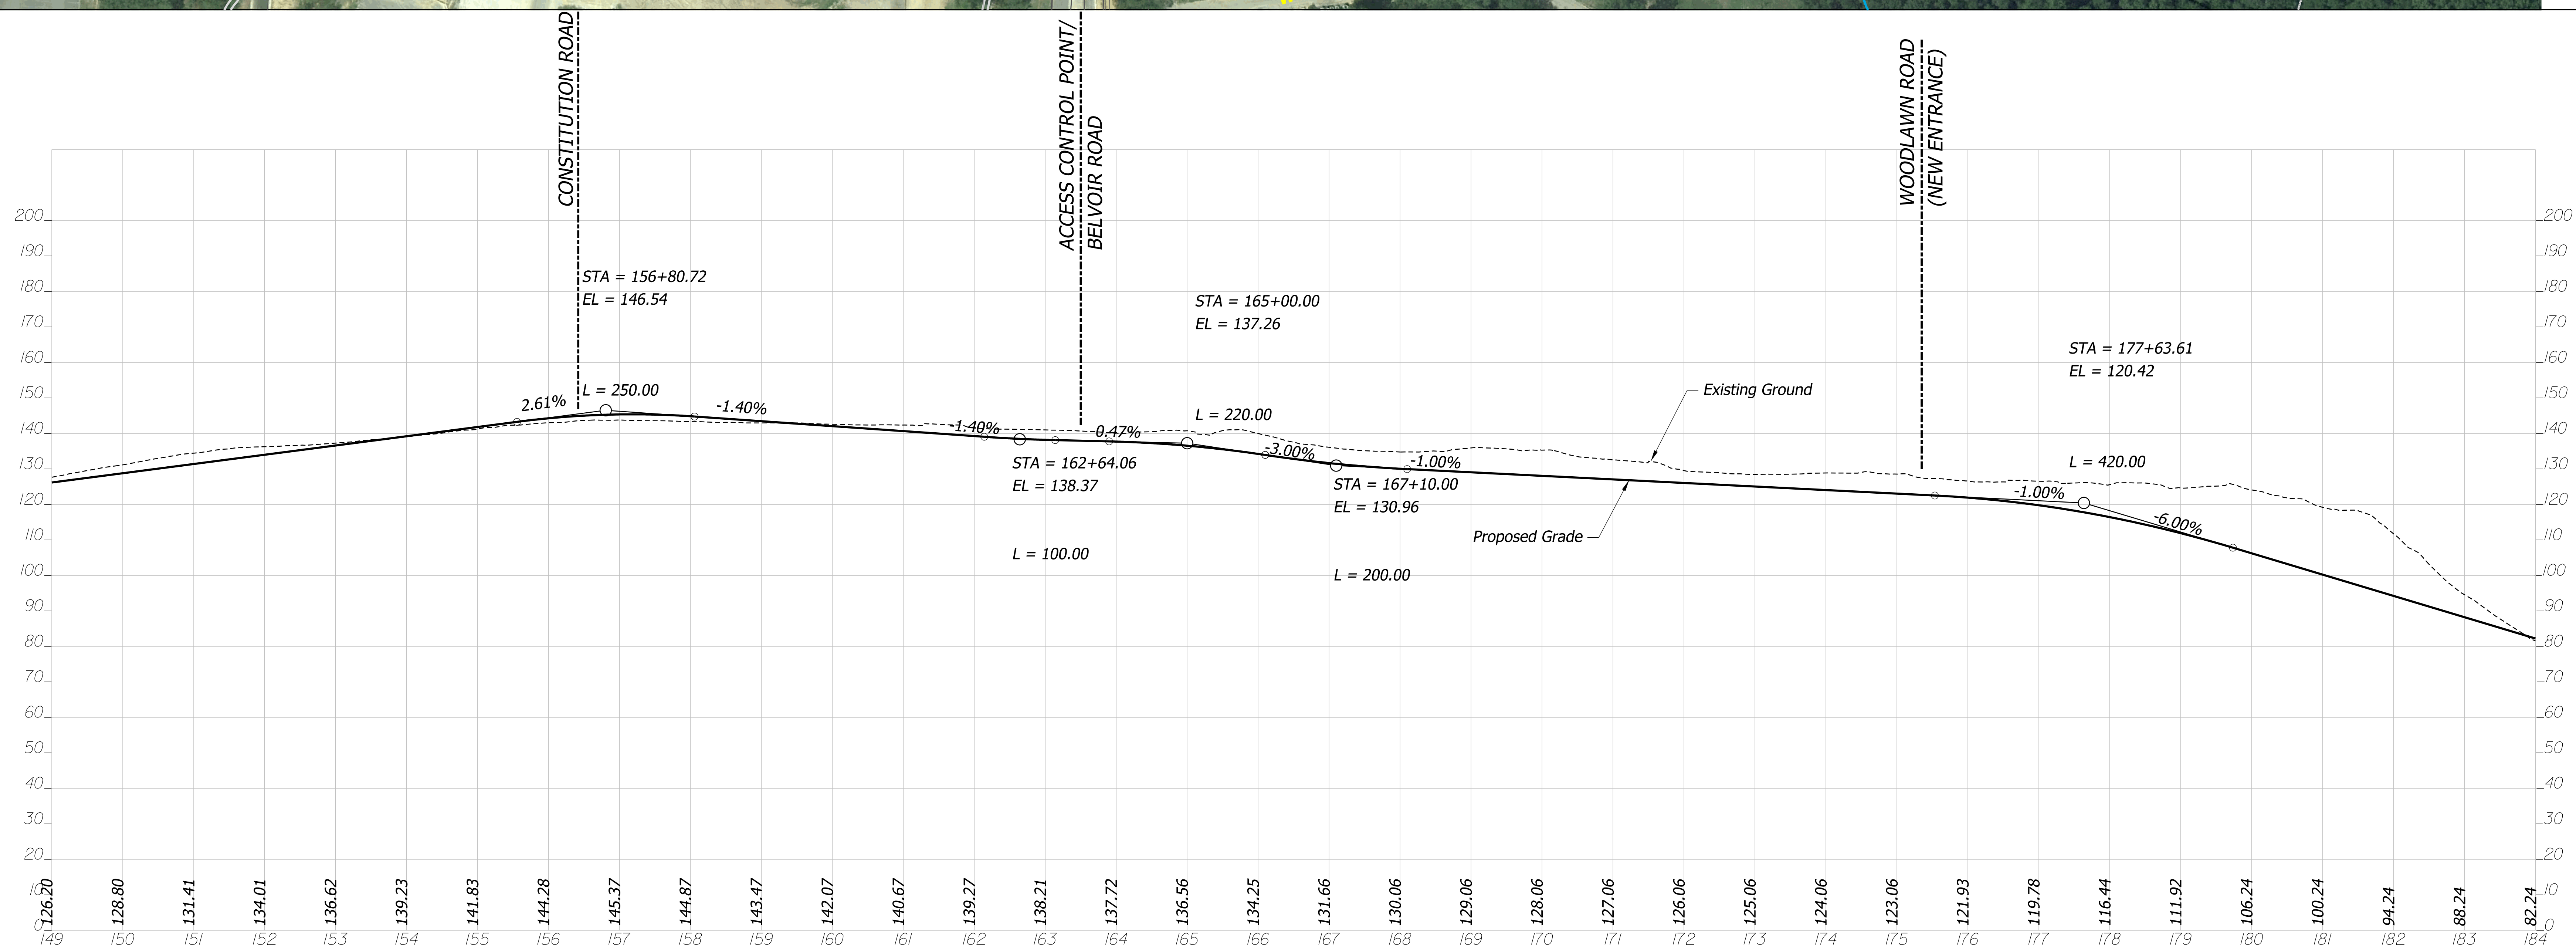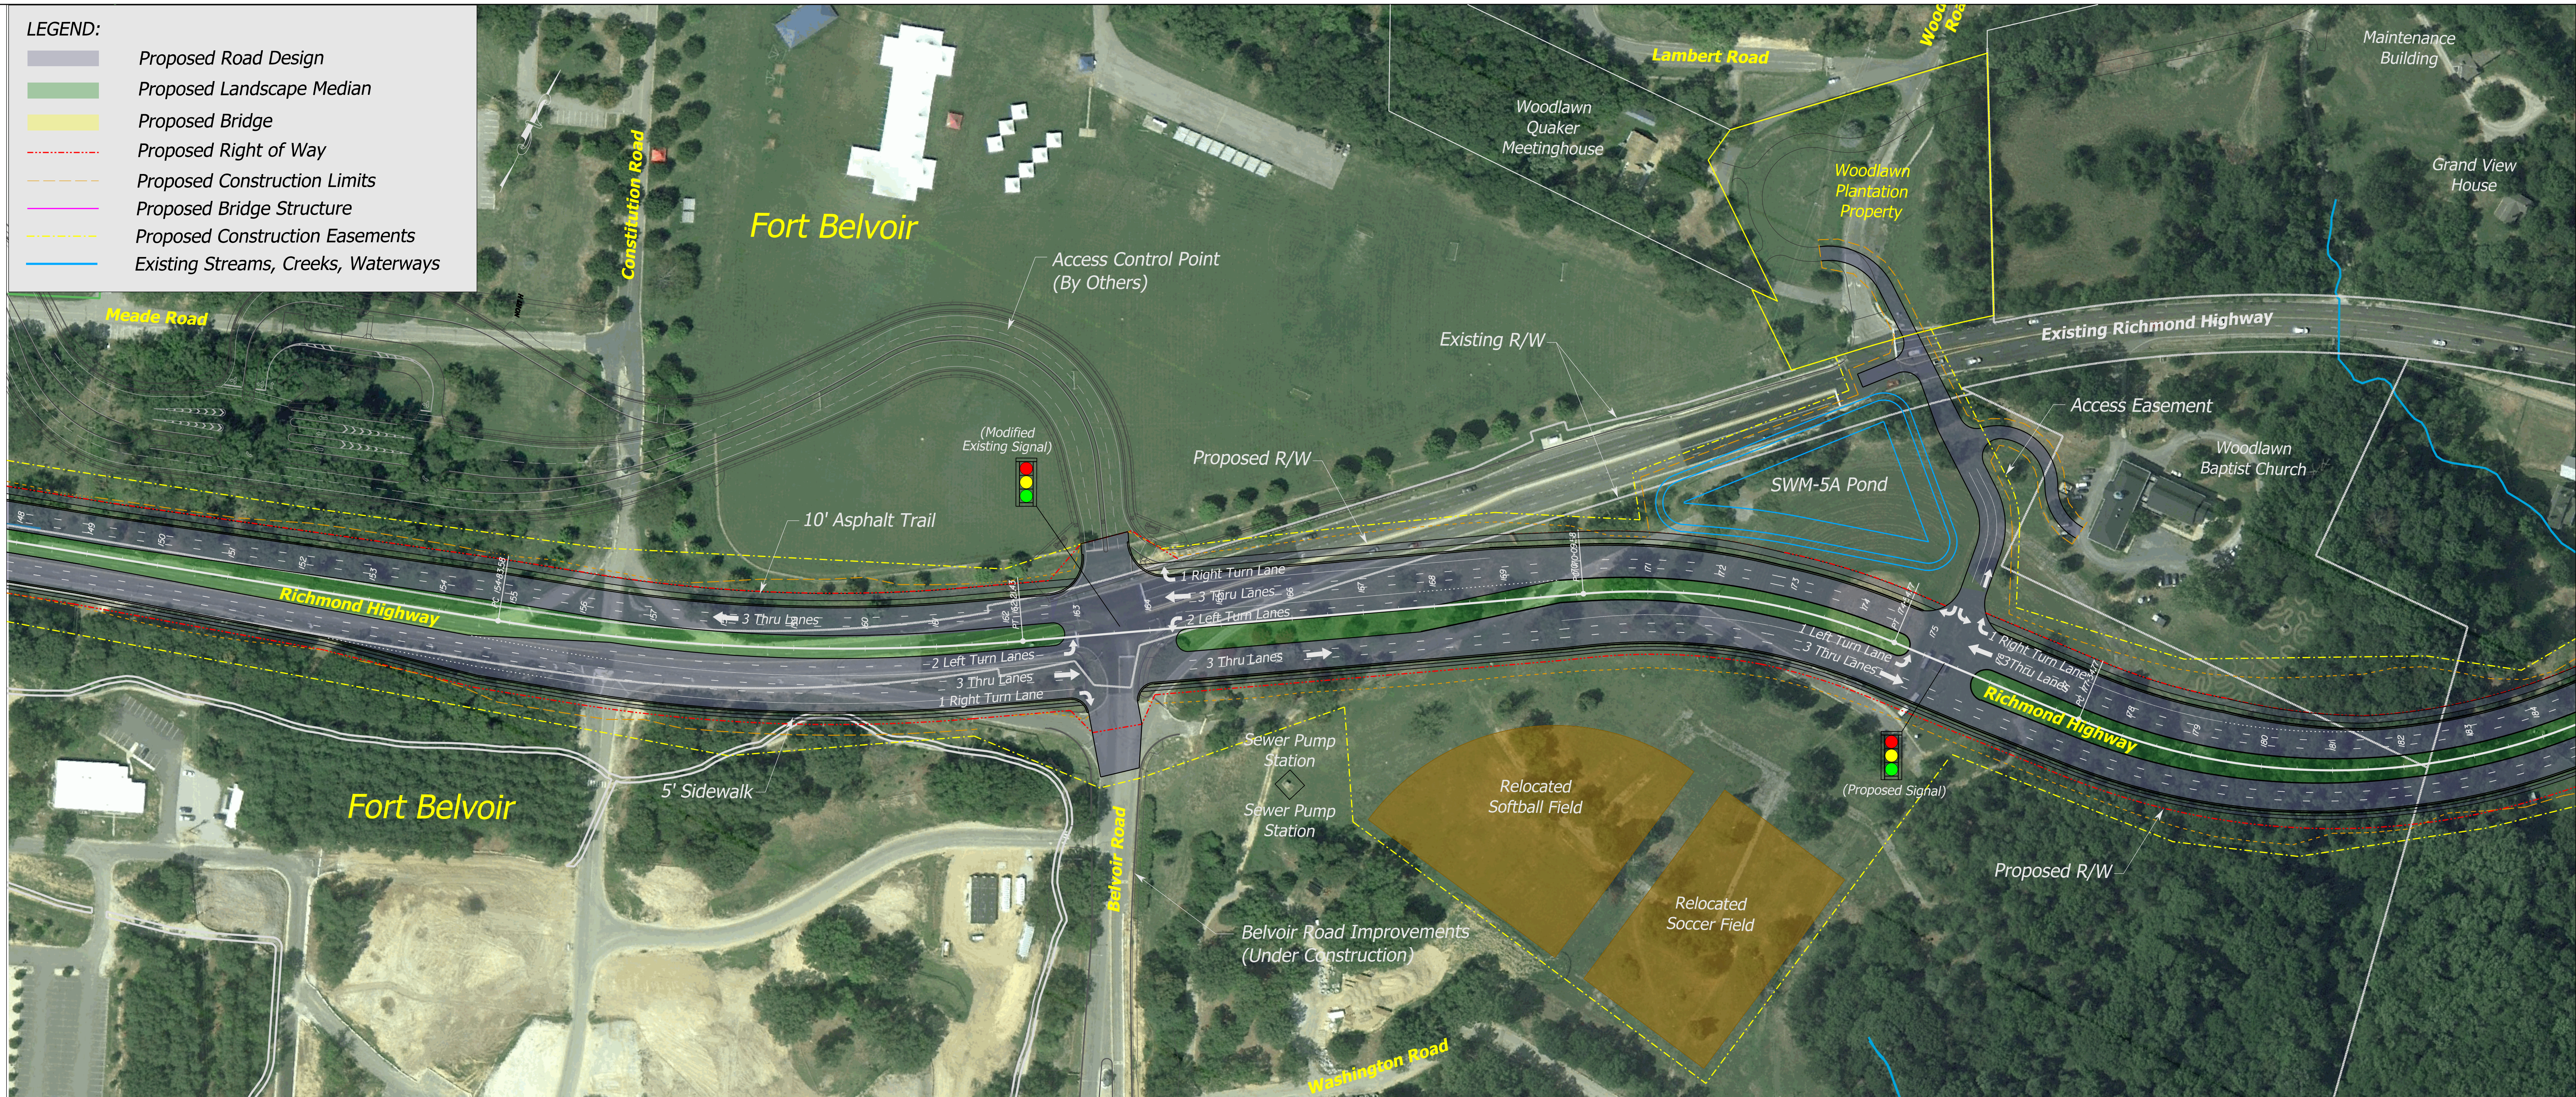

RICHMOND HIGHWAY (U.S. ROUTE 1)  
 TELEGRAPH ROAD TO MULLIGAN ROAD - PLAN AND PROFILE  
**ALTERNATIVE B (REVISED) - SHEET 5**

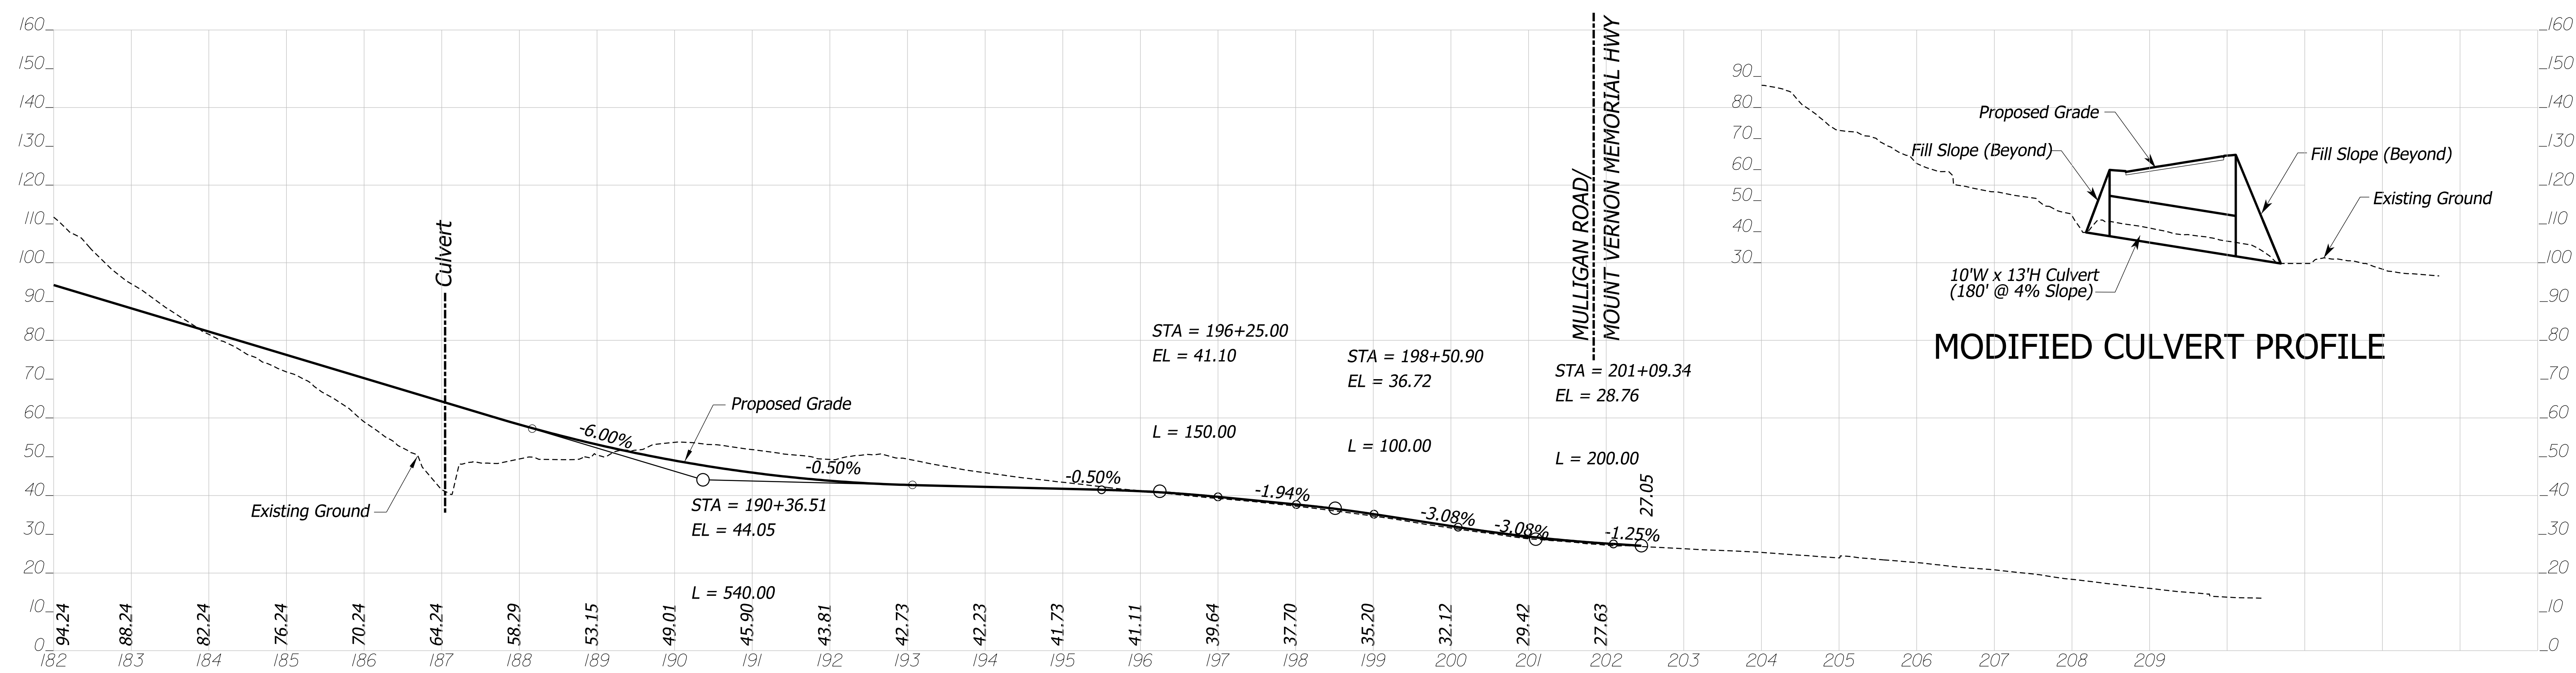

RICHMOND HIGHWAY (U.S. ROUTE 1)  
 TELEGRAPH ROAD TO MULLIGAN ROAD - PLAN AND PROFILE  
 ALTERNATIVE B (REVISED) - SHEET 6