


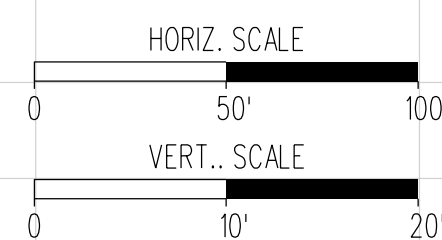
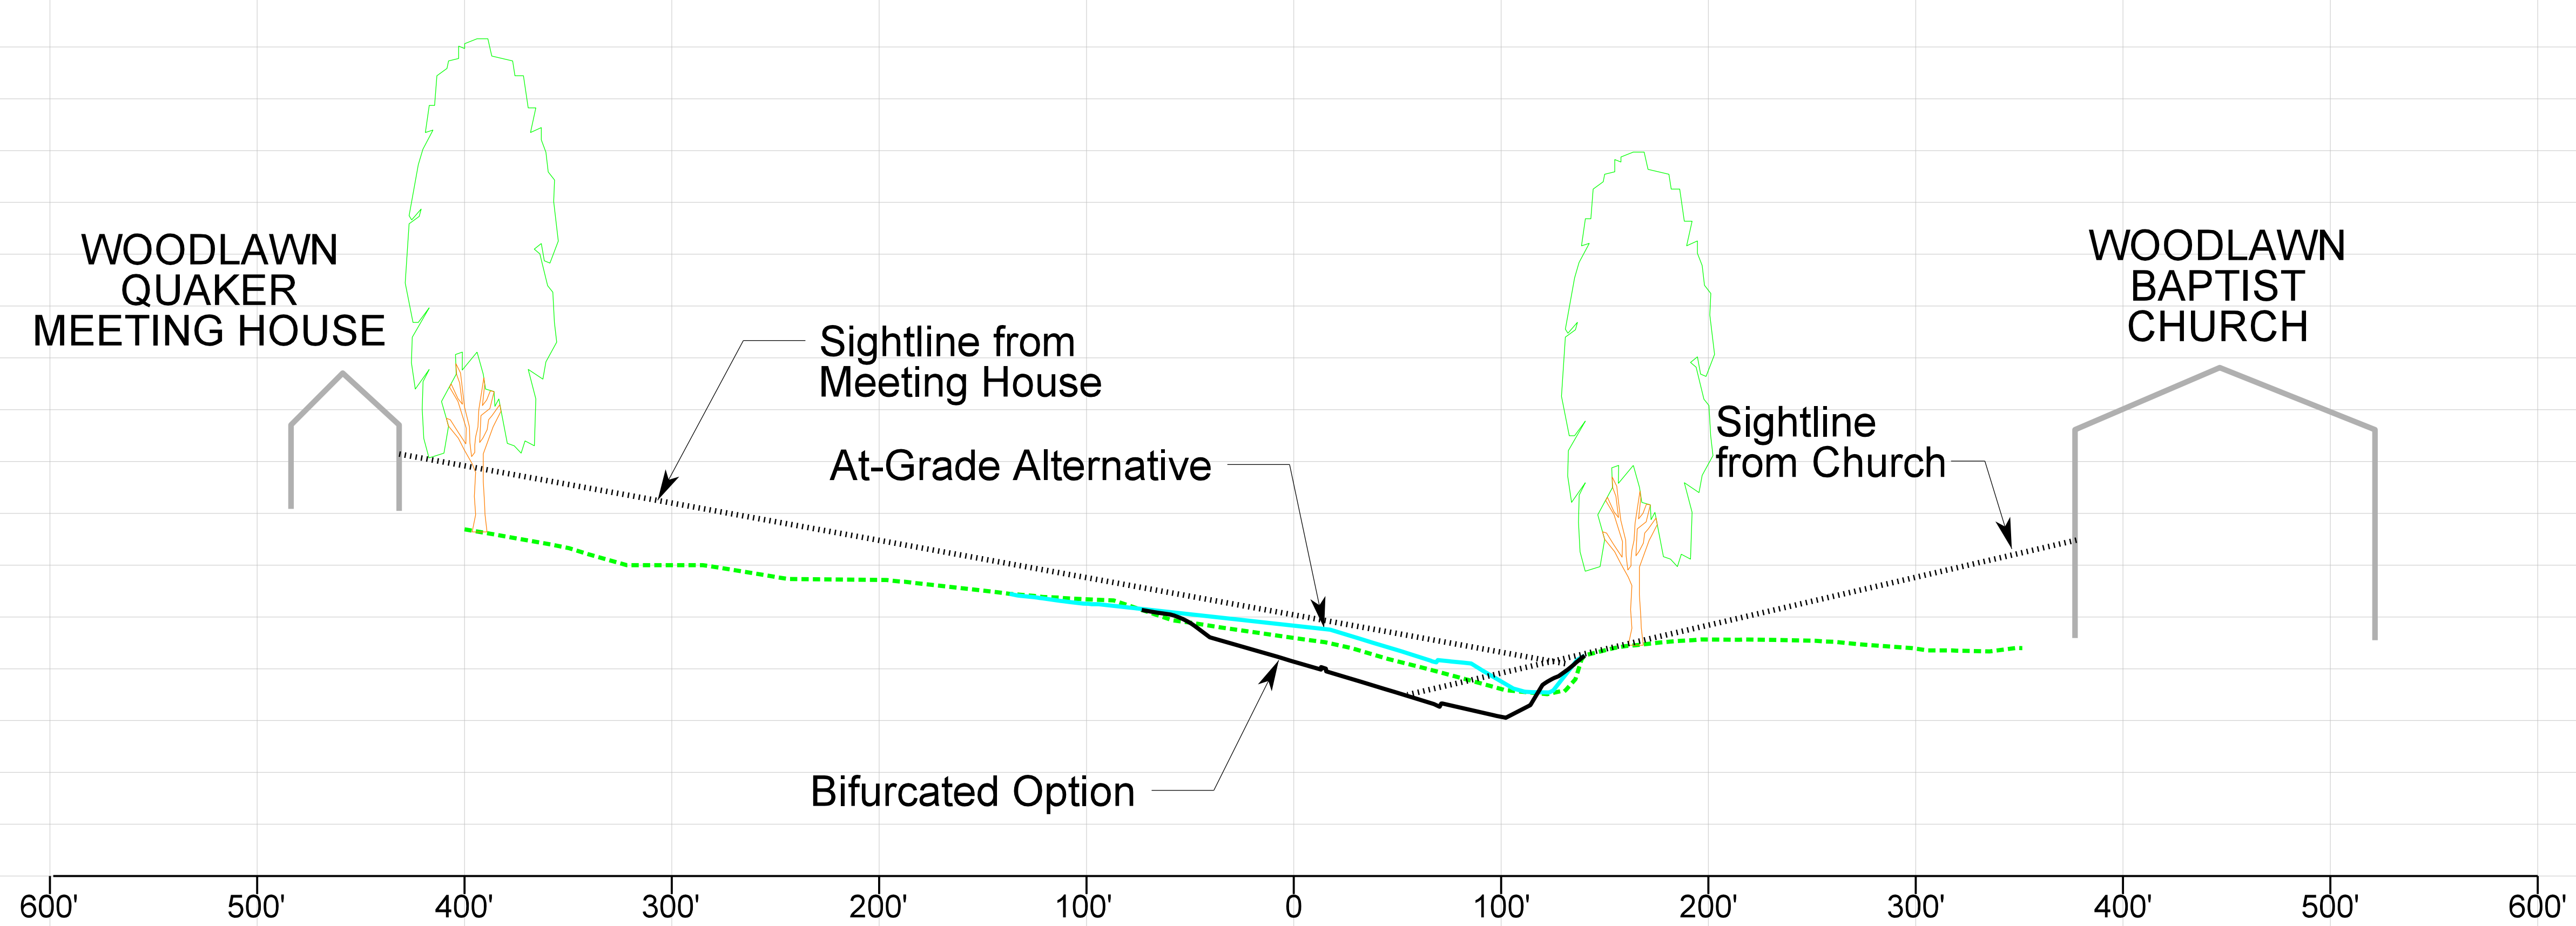
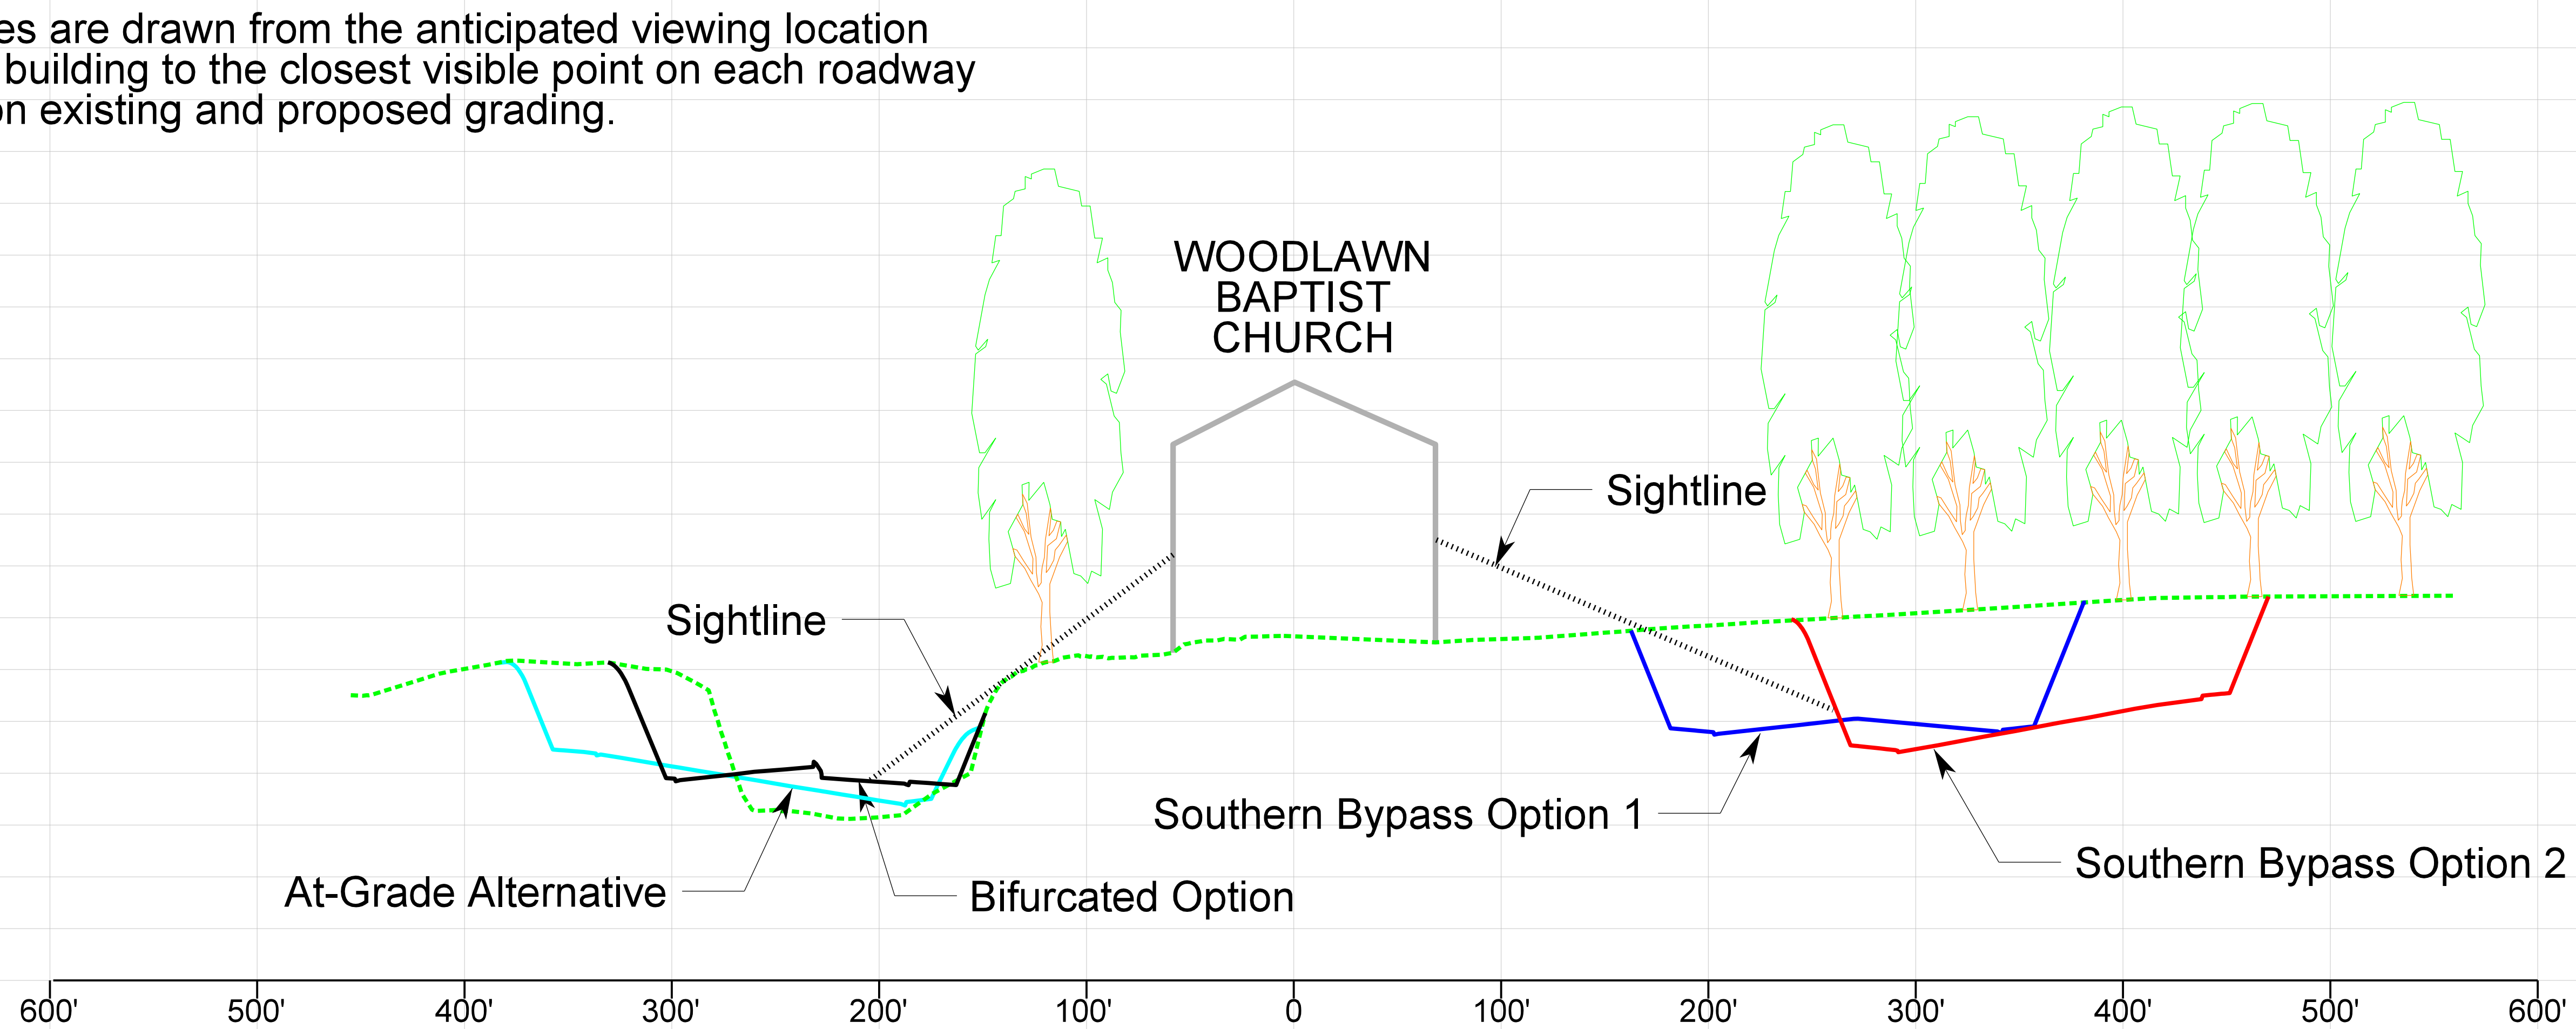
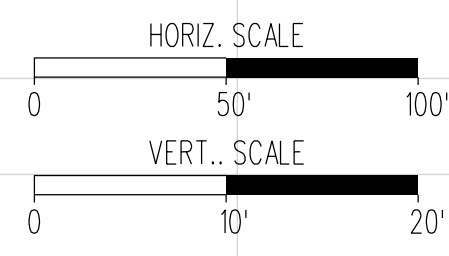


PLAN - VIEWSHEDS



NOTE: Sightlines are drawn from the anticipated viewing location at each building to the closest visible point on each roadway based on existing and proposed grading.

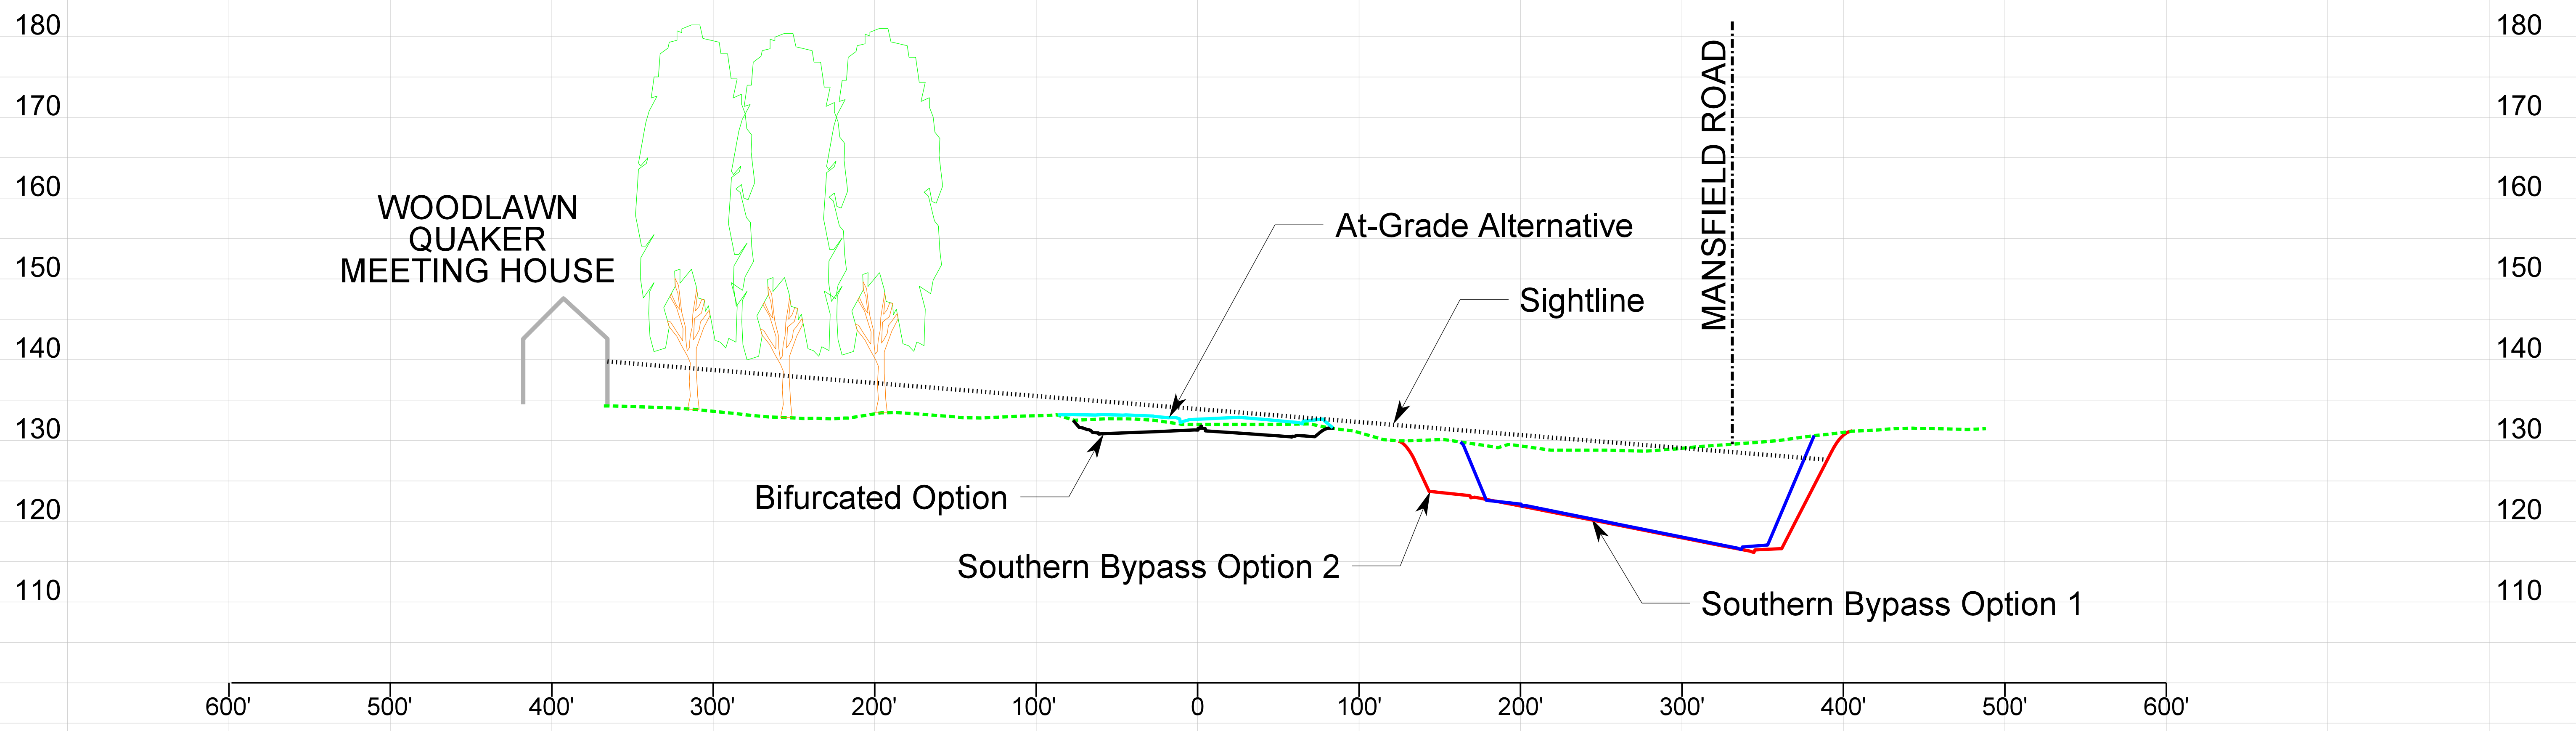

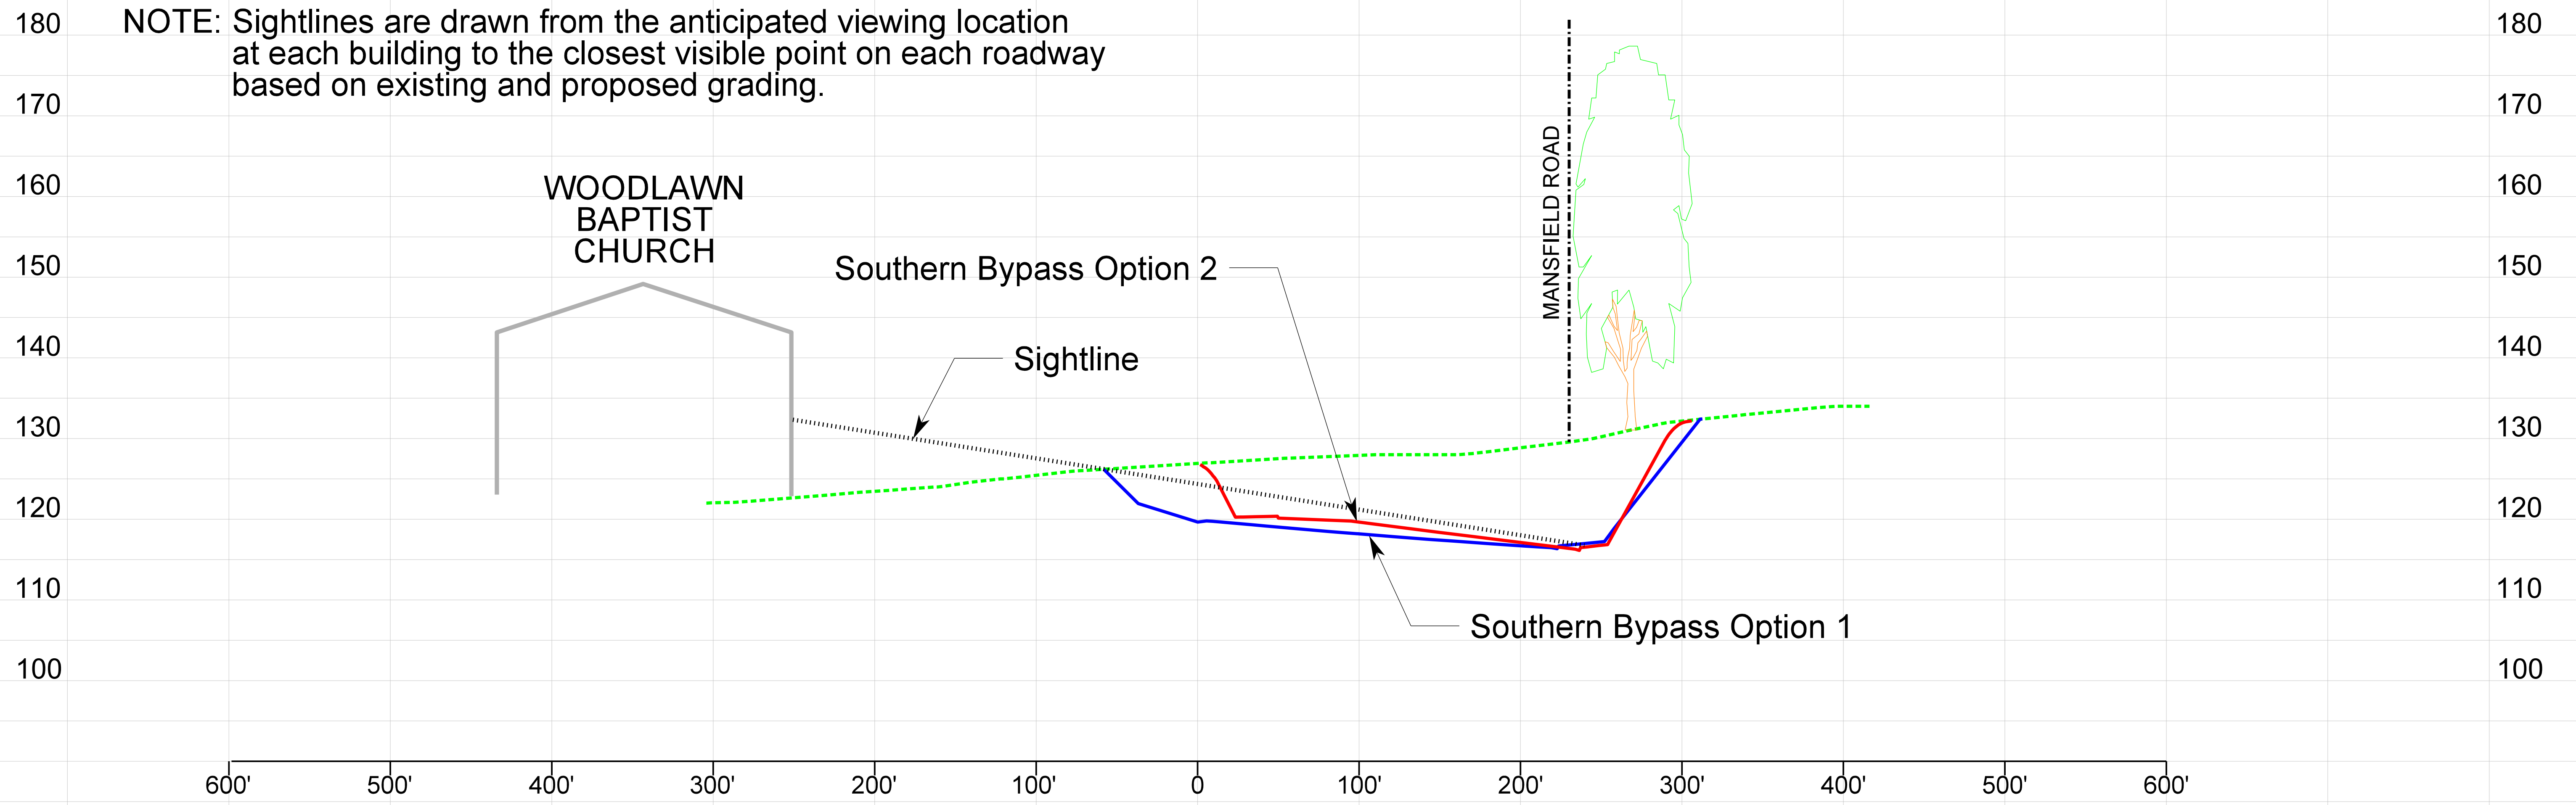

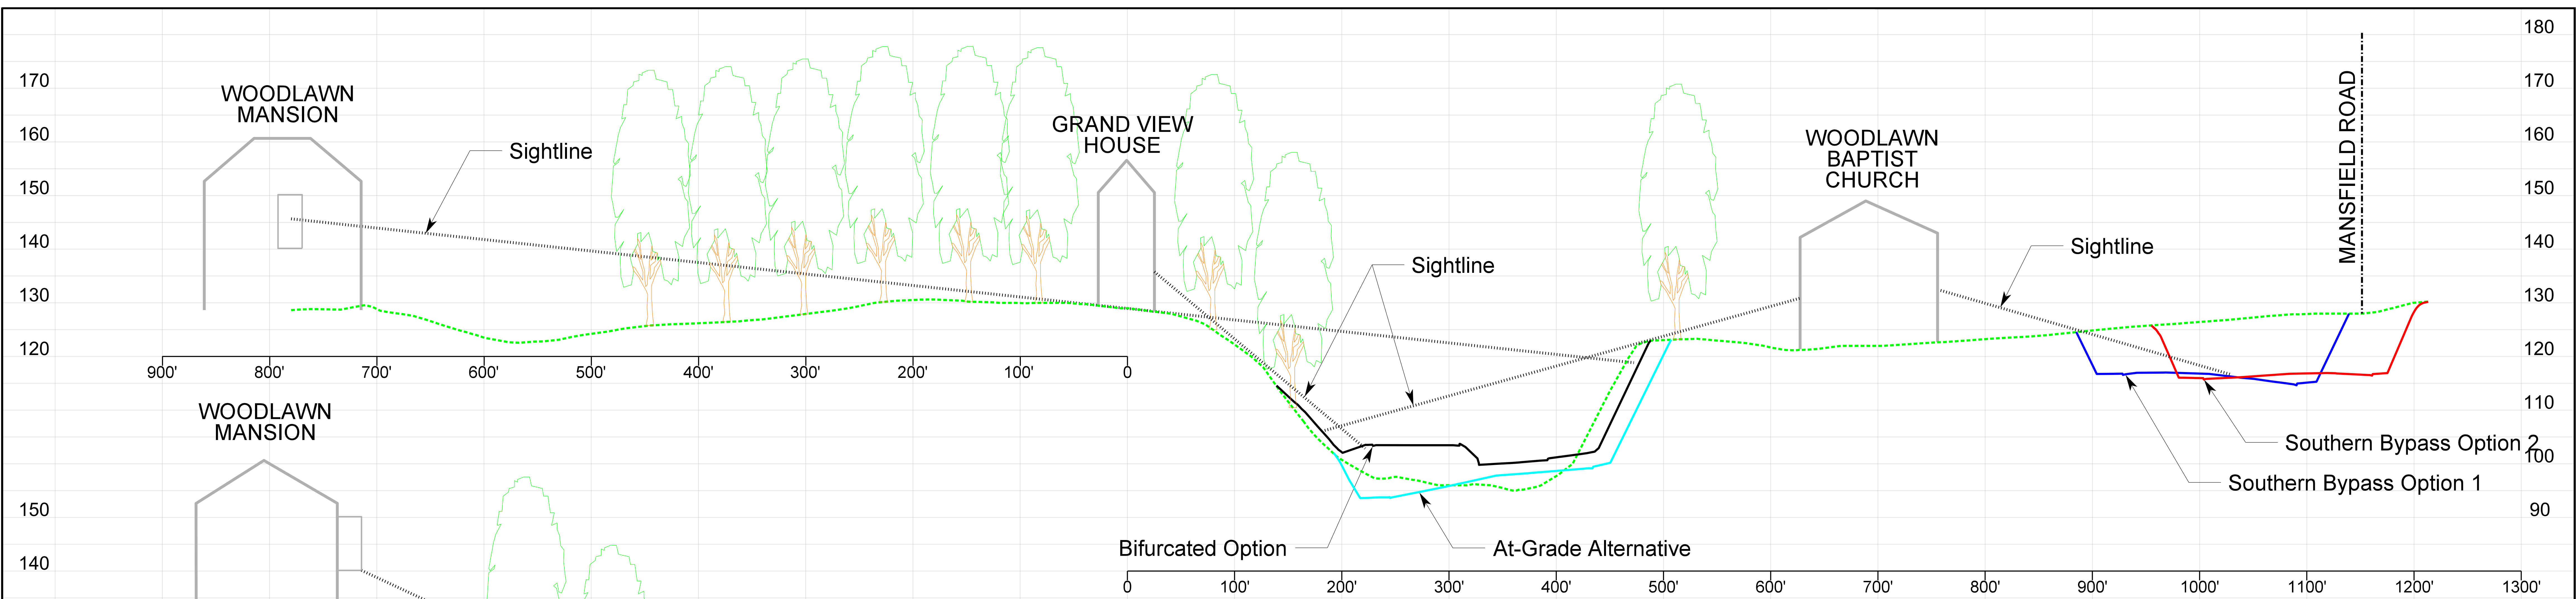


NOTE: Sightlines are drawn from the anticipated viewing location at each building to the closest visible point on each roadway based on existing and proposed grading.

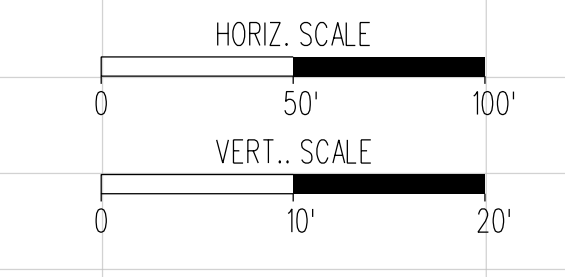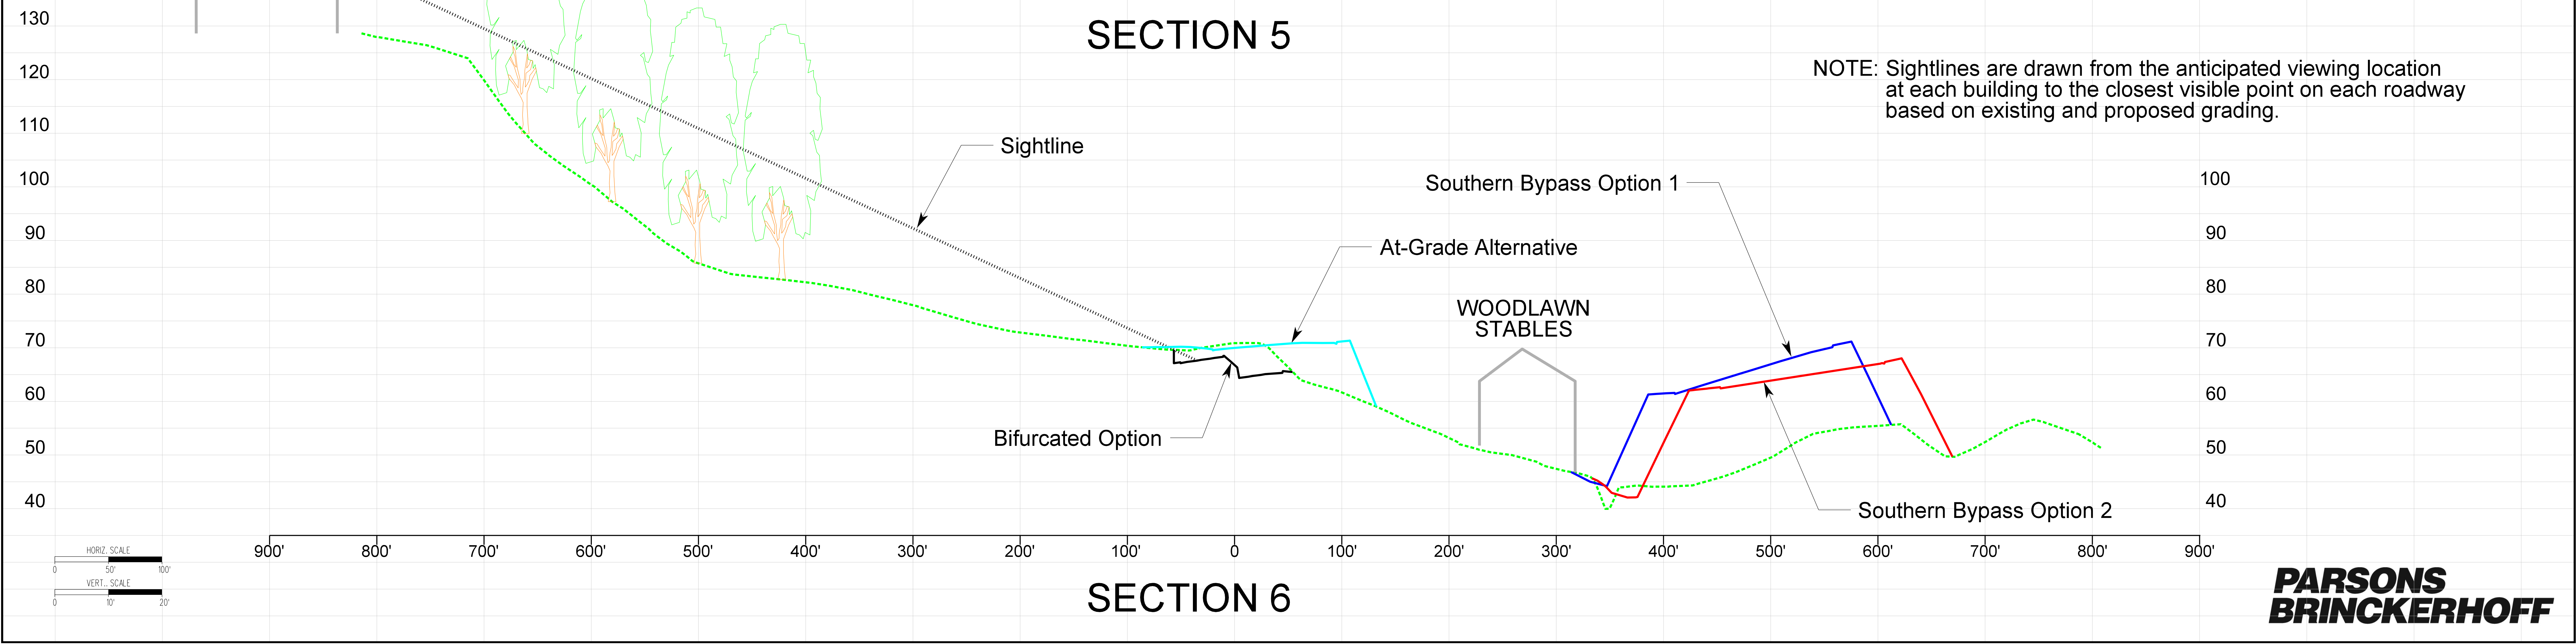

NOTE: Sightlines are drawn from the anticipated viewing location at each building to the closest visible point on each roadway based on existing and proposed grading.




### SECTION 7

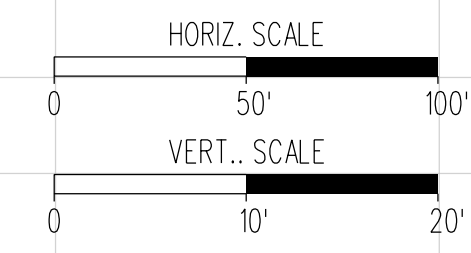


GRAND VIEW  
HOUSE


NOTE: Sightlines are drawn from the anticipated viewing location  
at each building to the closest visible point on each roadway  
based on existing and proposed grading.

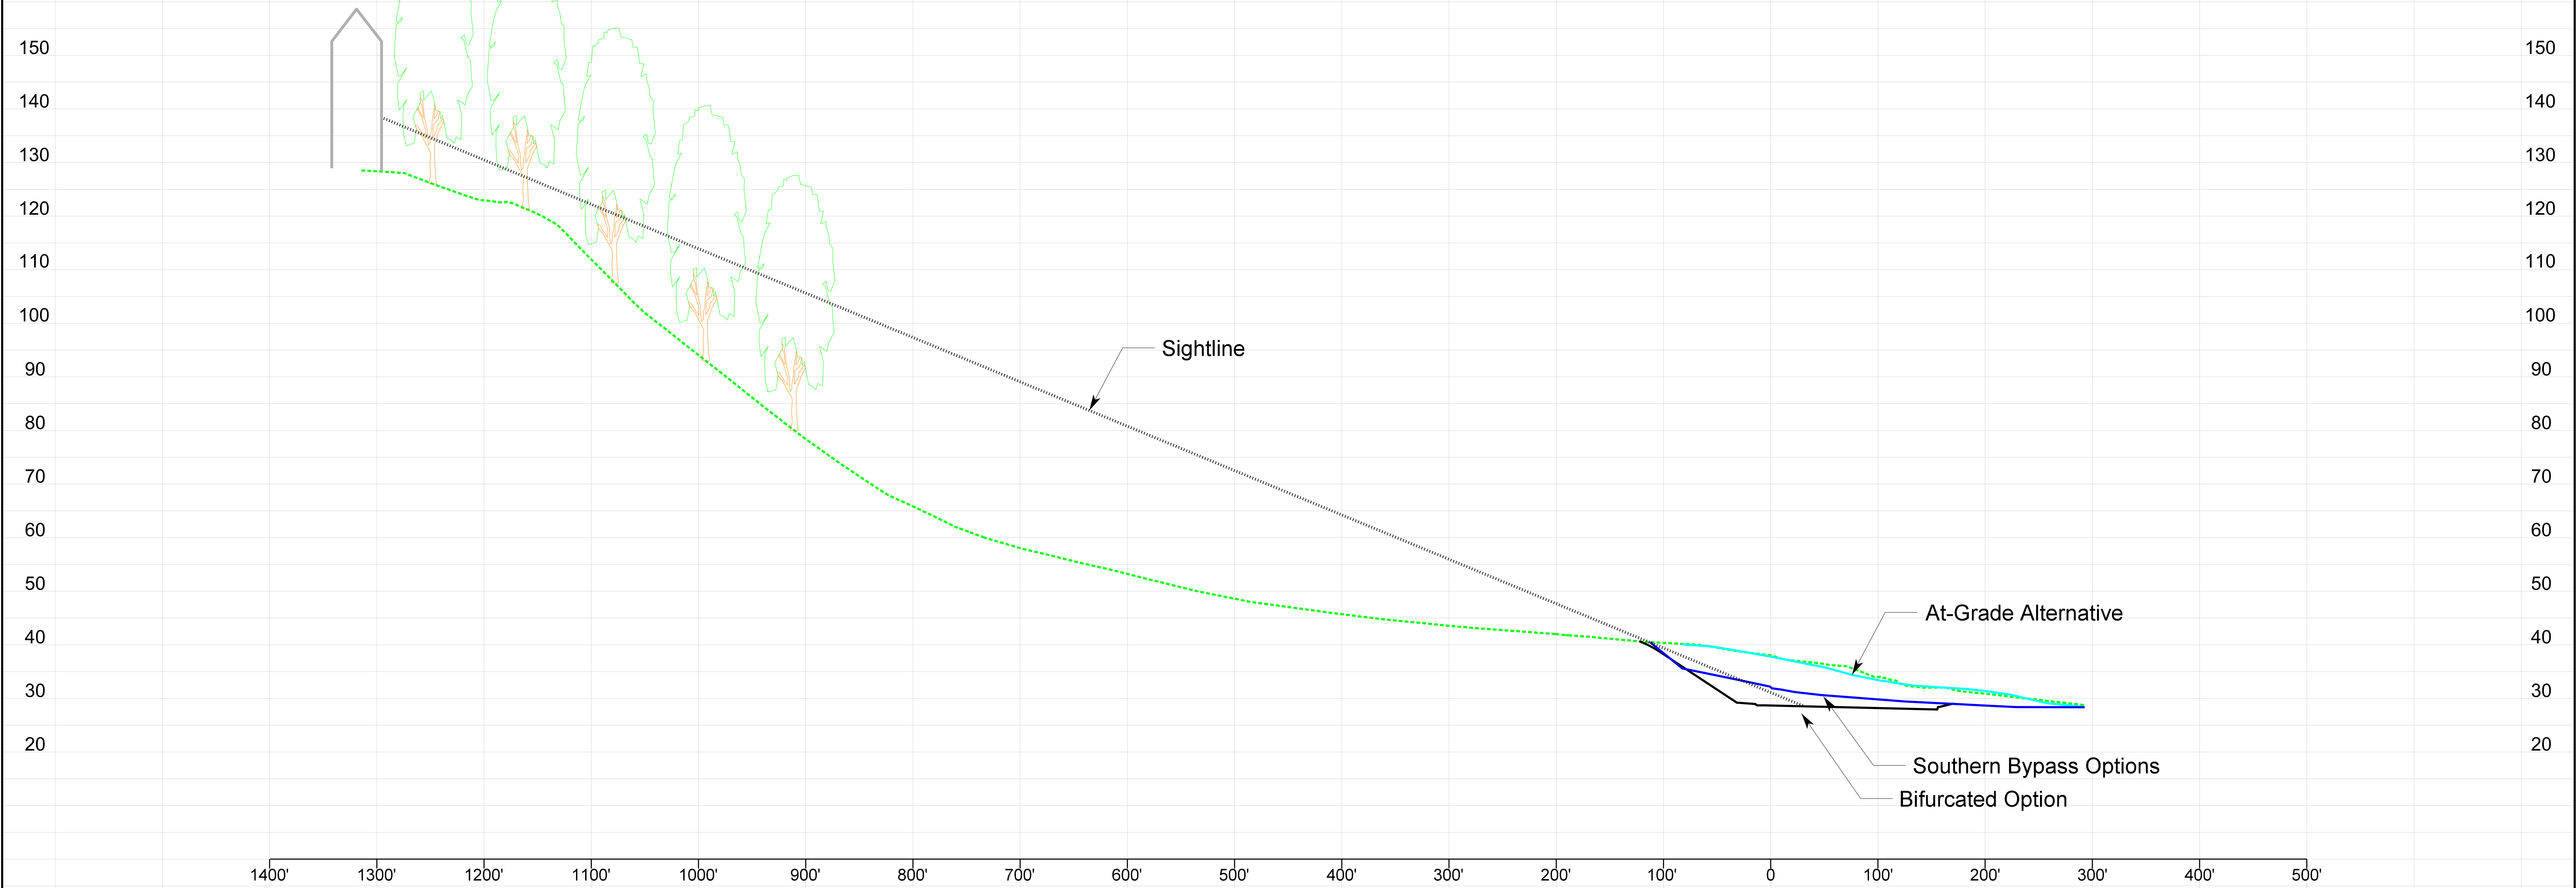

# SECTION 8

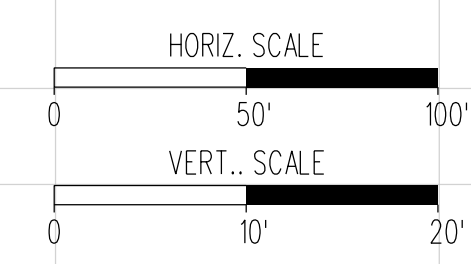

NOTE: Sightlines are drawn from the anticipated viewing location at each building to the closest visible point on each roadway based on existing and proposed grading.

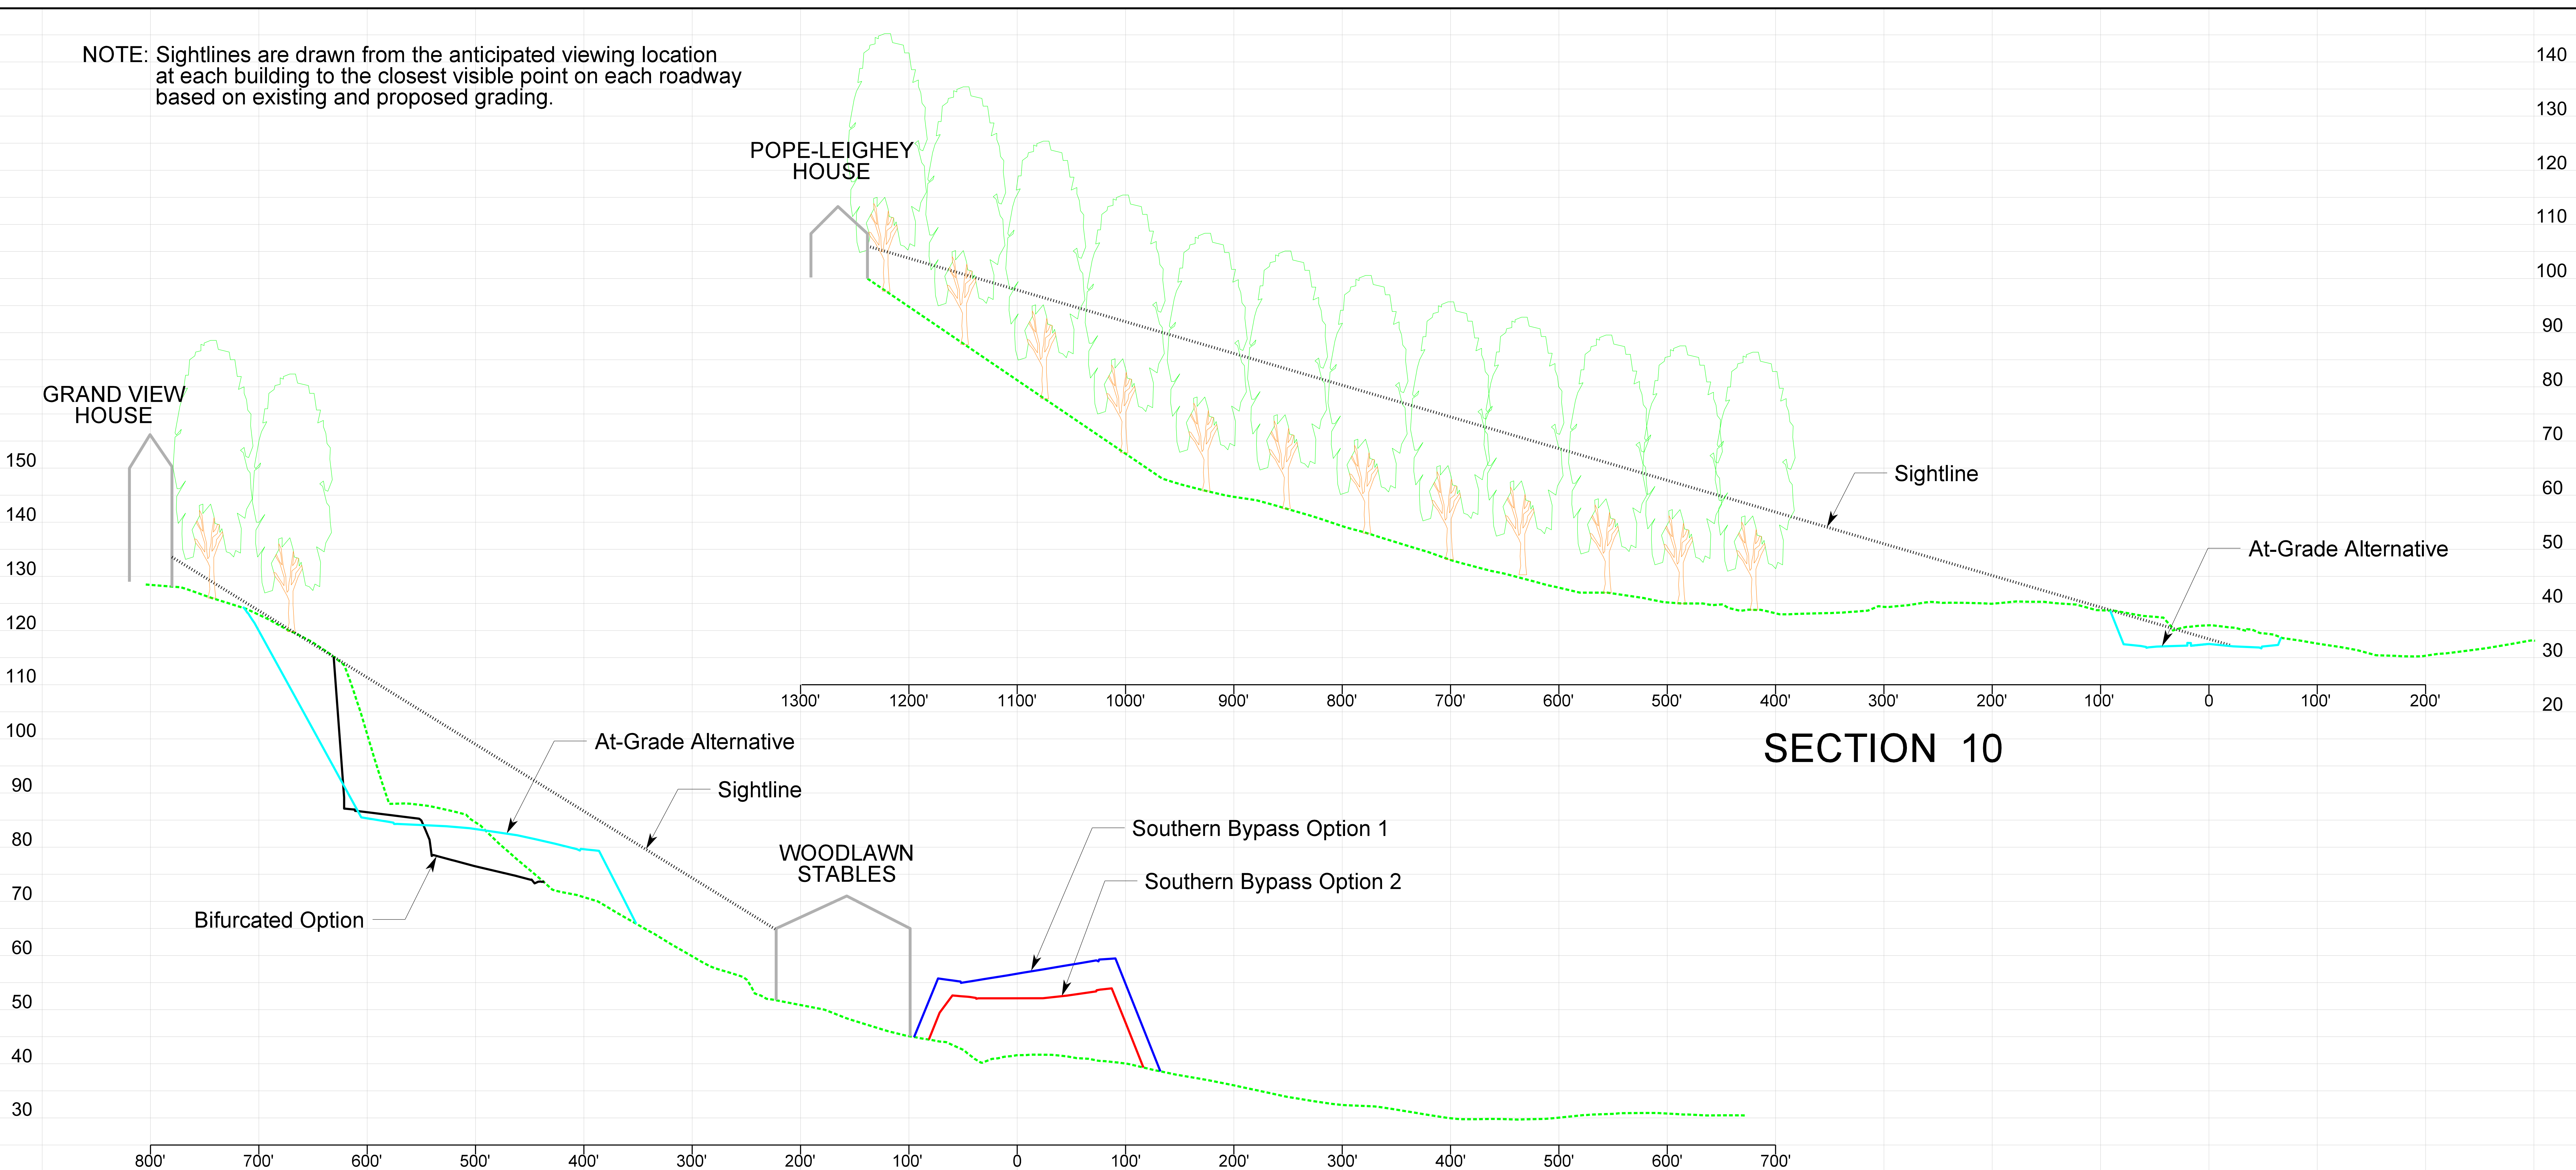

**SECTION 10**

**SECTION 9**

