
 
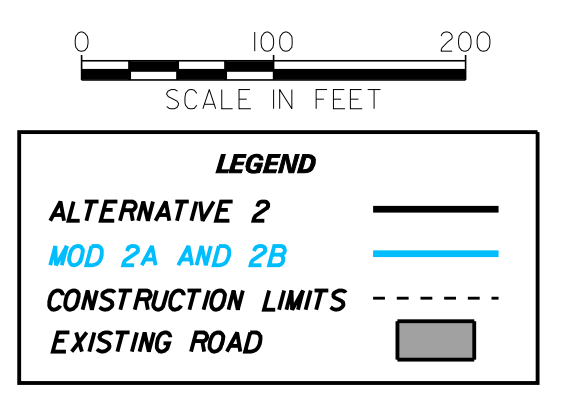





Alternative 2 with Modification 2A and 2B (1 of 4)

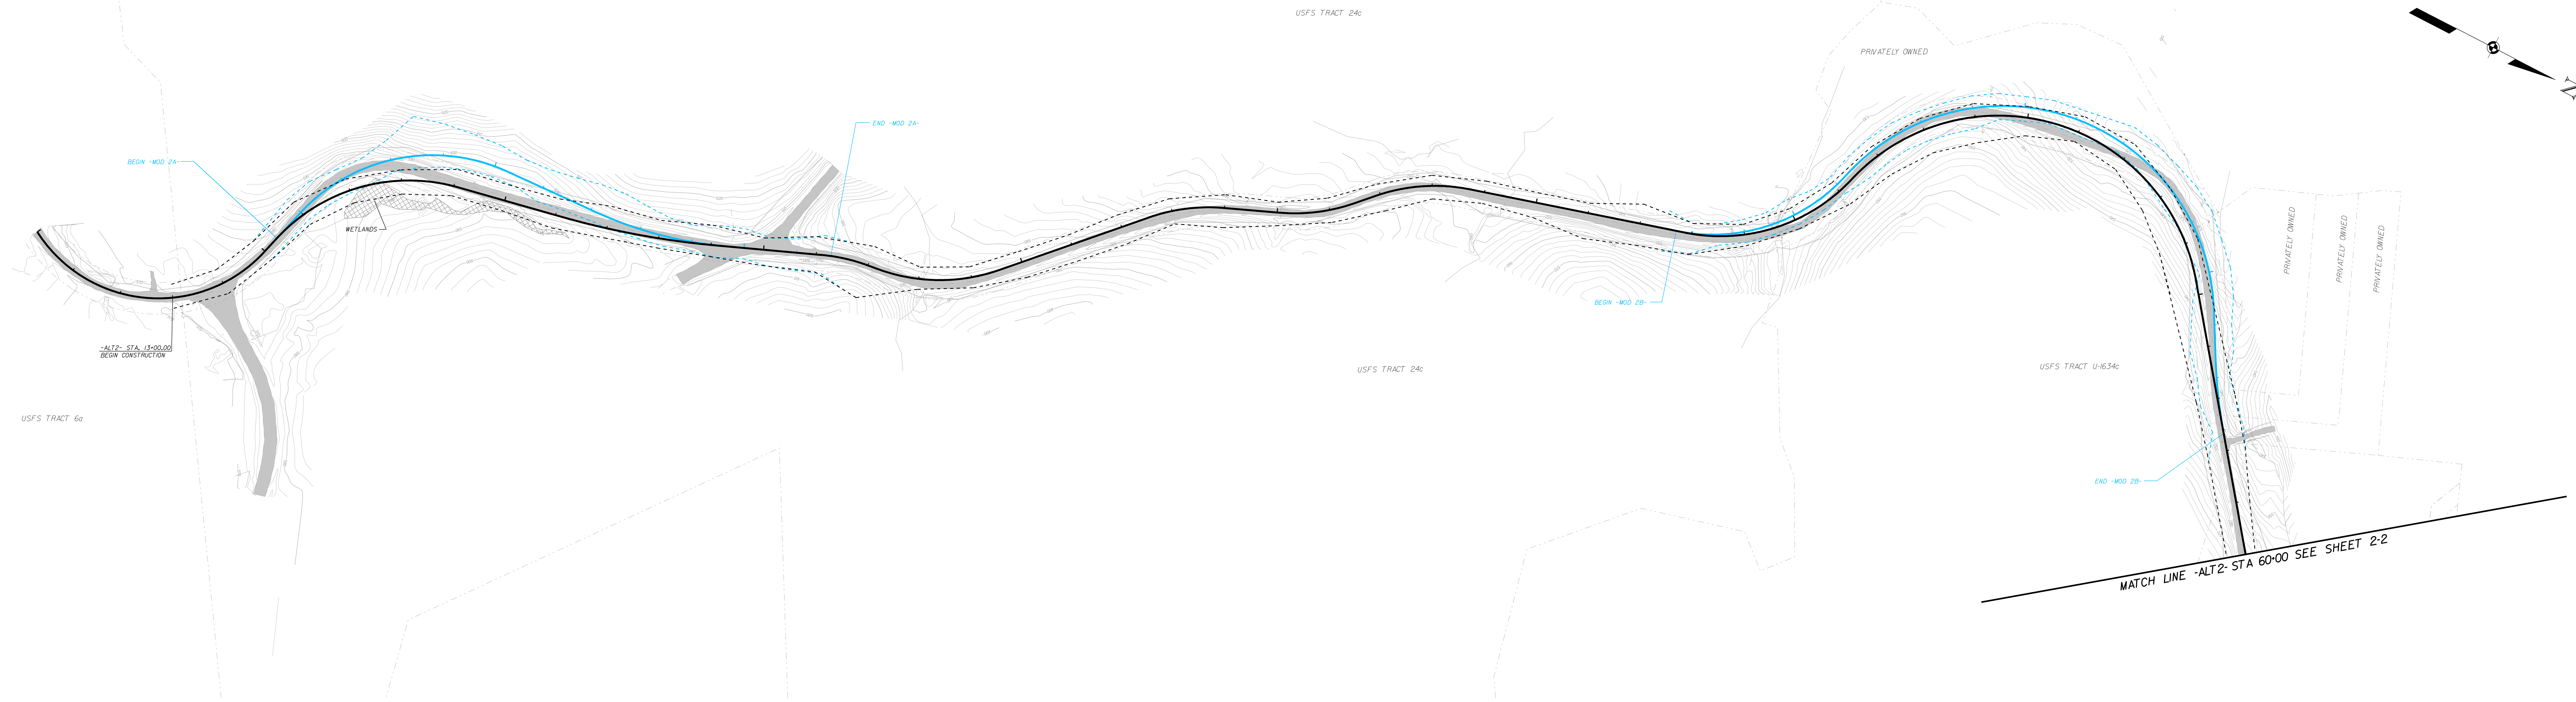

12/6/2018 PM 4:03:08 P:\OUR\Projects\01625009\Plan\PP_PFA4-131_Alt2_0102.dwg

Alternative 2 with Modification 2C (2 of 4)

MATCH LINE - ALT 2 STA 60+00 SEE SHEET 2-1

  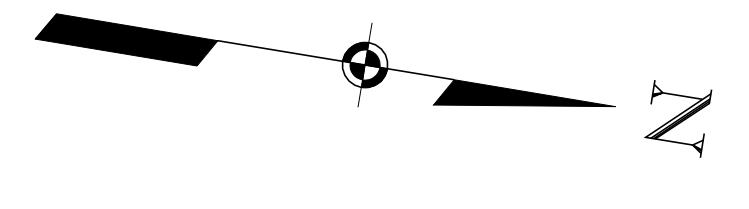

Alternative 2 with Modification 2D (4 of 4)

