
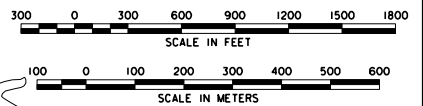
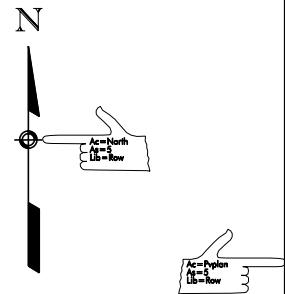


STATE	PROJECT	SHEET NUMBER	TOTAL SHEETS
WA	PFH 158-1(5)	4	7

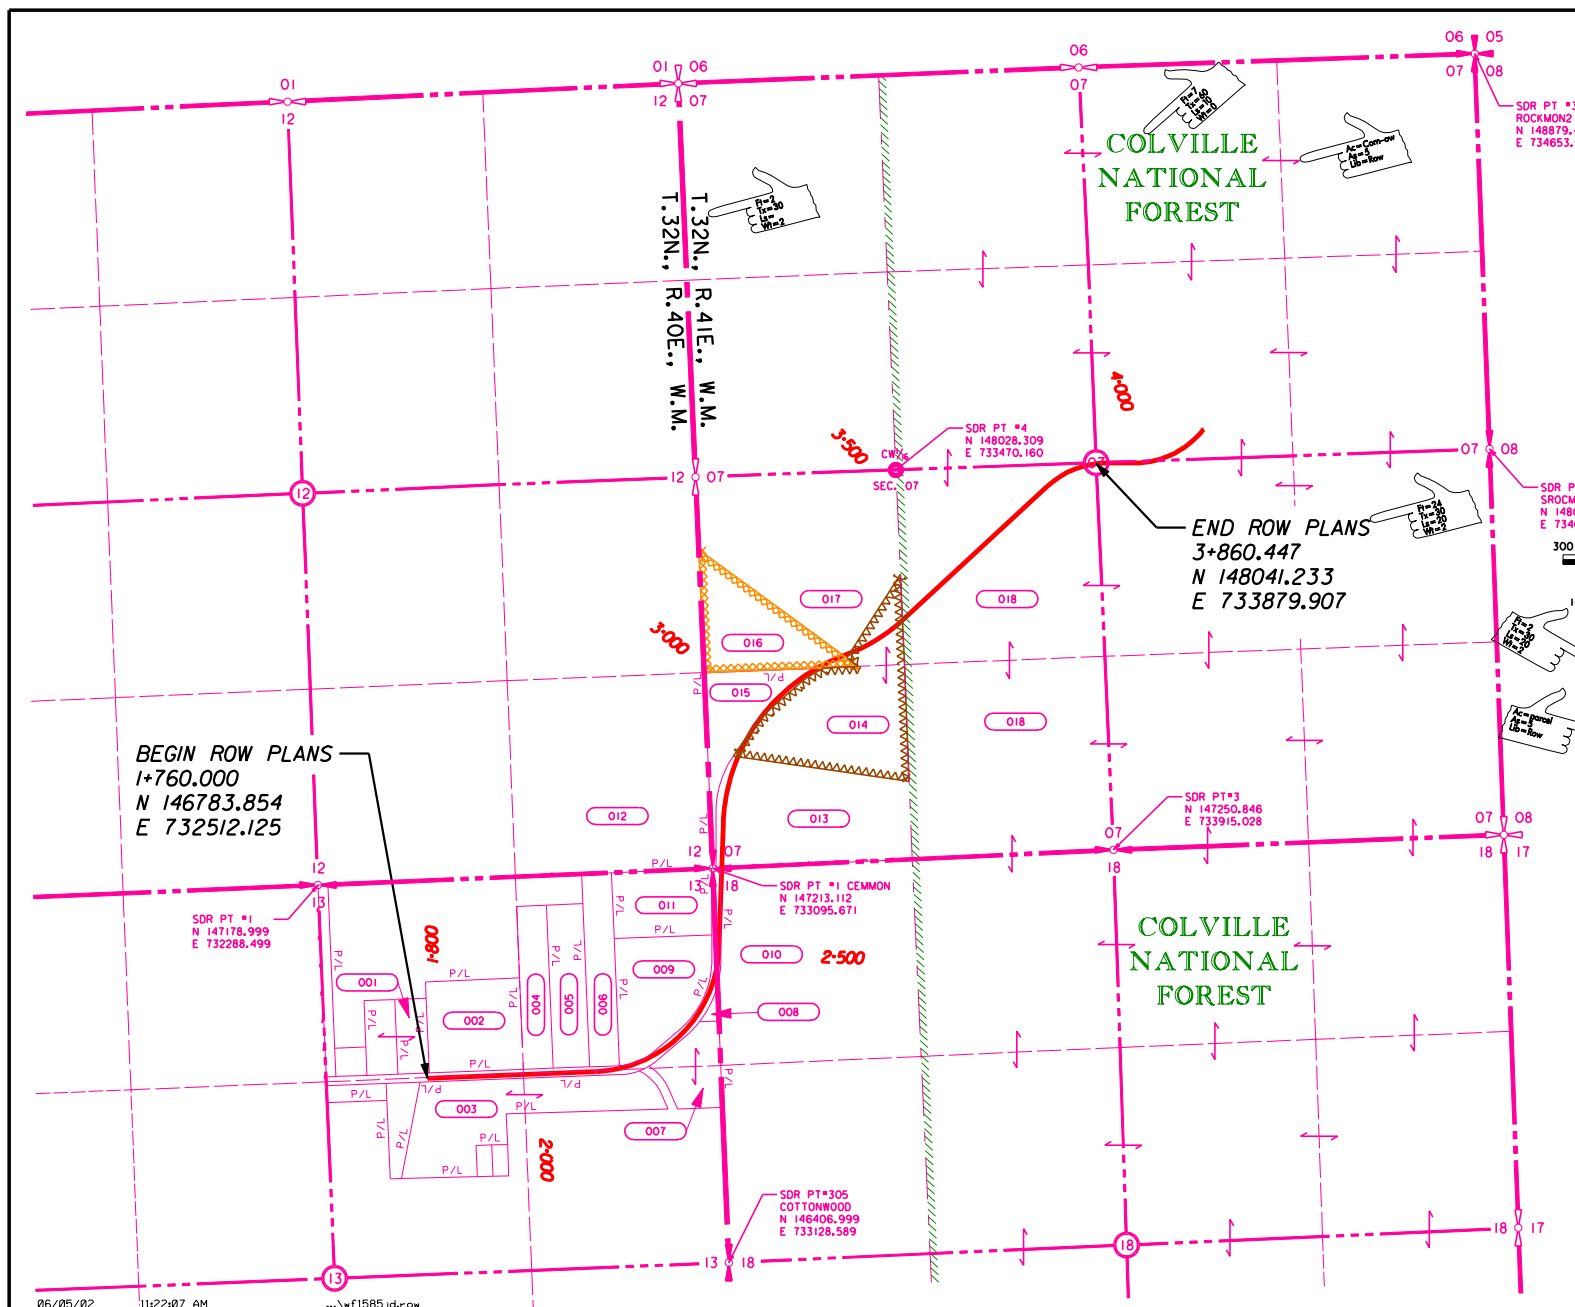

BEGIN ROW PLANS
1+760.000
N 146783.854
E 732512.125

END ROW PLANS
3+860.447
N 148041.233
E 733879.907

PARCEL NO.	RECORD OWNER
001	John Durazo
002	James W. & Cindy L. Burke H & W
003	James Brophy et. al.
004	Serban Dinca
005	Cris Conrad
006	Ray McClelland
007	R. A. Long
008	Mark Morris
009	D. B. Cooper
010	Dustin Earis et. ux.
011	City of Chewelah
012	State of Washington DNR
013	Elvis Prestley
014	Bureau of Indian Affairs
015	Amilia Airhart
016	Bureau of Land Management
017	Mary Ann Truluck
018	Colville National Forest

U.S. DEPARTMENT OF TRANSPORTATION
FEDERAL HIGHWAY ADMINISTRATION
WESTERN FEDERAL LANDS HIGHWAY DIVISION

VICINITY MAP
FLOWERY TRAIL ROAD
FOREST HIGHWAY PFH 158-1(5)
STEVENS COUNTY
WASHINGTON