

US Army Corps of Engineers
 Charleston District

DATE	APPVAL	DESCRIPTION


DESIGNED BY: MRV	DRAWN BY: MRV	DATE: JAN 2013	PROJECT NO.: 9466
RELIEVED BY:	SCALE:	DATE:	DATE:
SURVEYED BY:	SCALE:	DATE:	DATE:

U.S. ARMY ENGINEER DISTRICT
 CORPS OF ENGINEERS
 CHARLESTON, SOUTH CAROLINA

CHARLESTON HARBOR
 UPPER CHARLESTON PROFILE LINES
9466

CHARLESTON & BERKELEY COUNTIES, SOUTH CAROLINA

SHEET REFERENCE NUMBER
 SHEET 1 OF 9

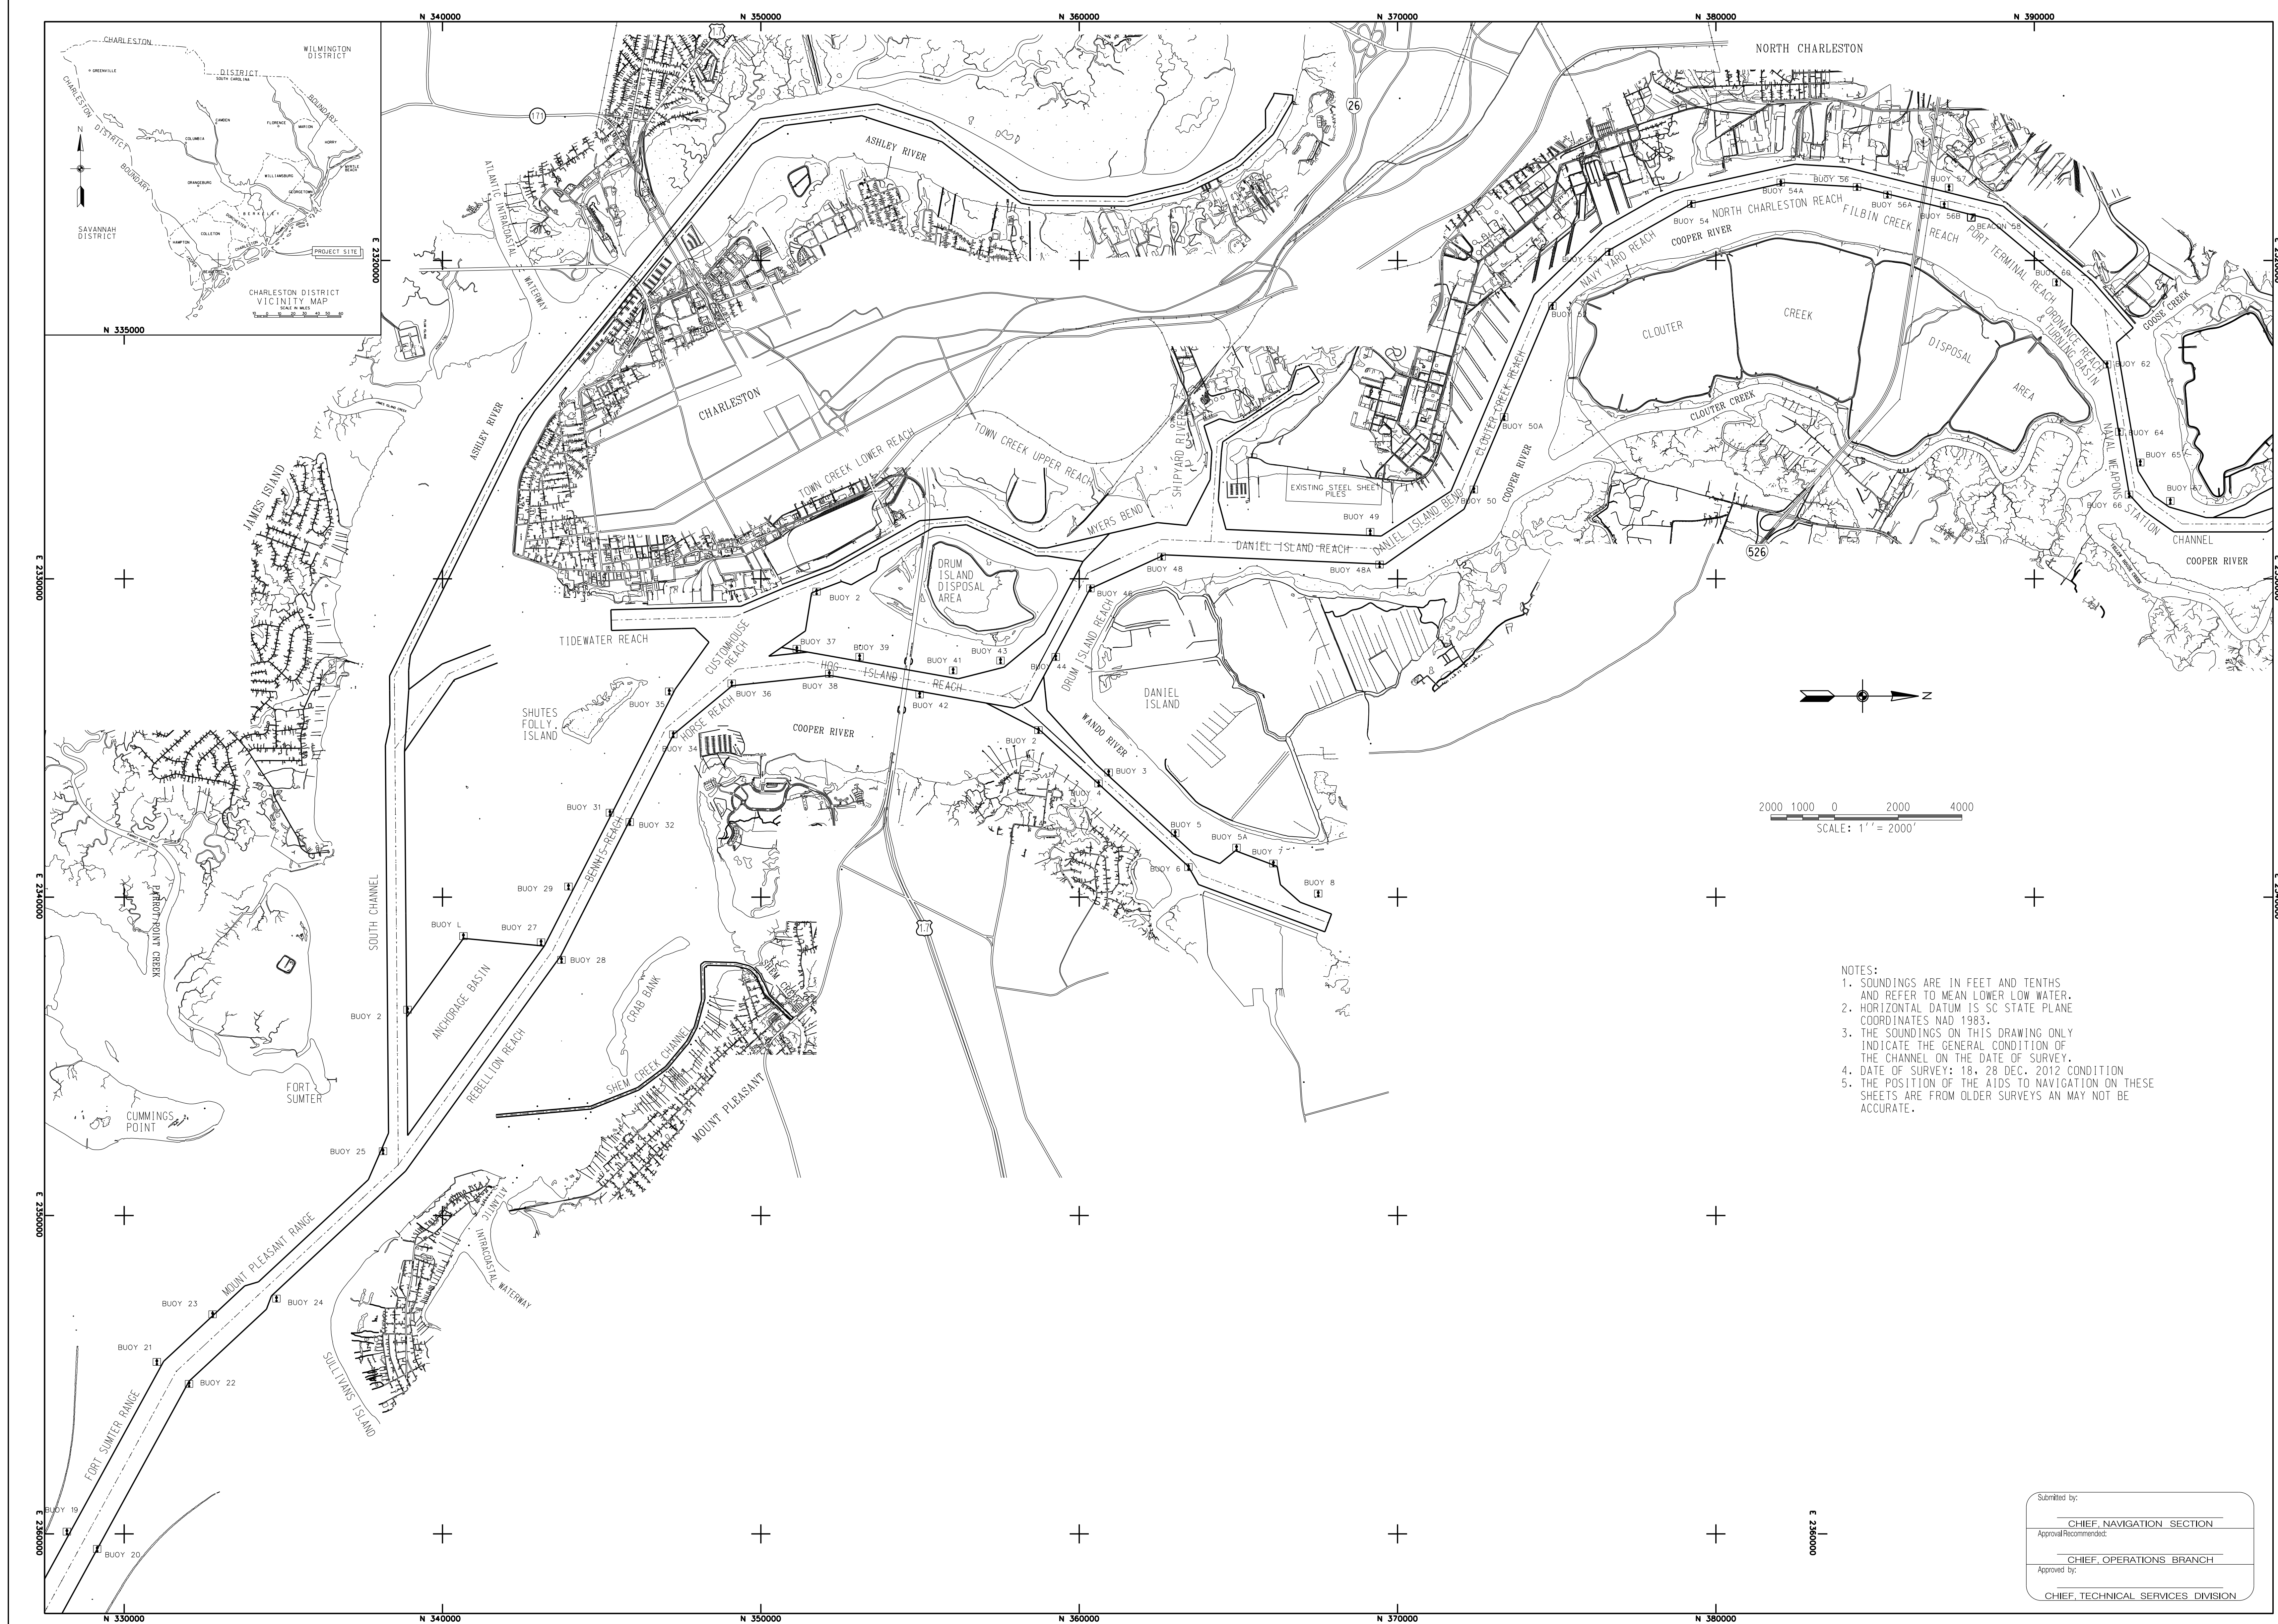

NOTES:
 1. SOUNDINGS ARE IN FEET AND TENTHS AND REFER TO MEAN LOWER LOW WATER.
 2. HORIZONTAL DATUM IS SC STATE PLANE COORDINATES NAD 1983.
 3. THE SOUNDINGS ON THIS DRAWING ONLY INDICATE THE GENERAL CONDITION OF THE CHANNEL ON THE DATE OF SURVEY.
 4. DATE OF SURVEY: 18-28 DEC. 2012 CONDITION
 5. THE POSITION OF THE AIDS TO NAVIGATION ON THESE SHEETS ARE FROM OLDER SURVEYS AND MAY NOT BE ACCURATE.

Submitted by:


 CHIEF, NAVIGATION SECTION
 Approval/Recommendation:

 CHIEF, OPERATIONS BRANCH
 Approved by:

 CHIEF, TECHNICAL SERVICES DIVISION



NOTES:
 1. SOUNDINGS ARE IN FEET AND TENTHS AND REFER TO MEAN LOWER LOW WATER.
 2. HORIZONTAL DATUM IS SC STATE PLANE COORDINATES NAD 1983
 3. THE SOUNDINGS ON THIS DRAWING ONLY INDICATE THE GENERAL CONDITION OF THE CHANNEL ON THE DATE OF SURVEY.
 4. DATE OF SURVEY: 28 DEC. 2012

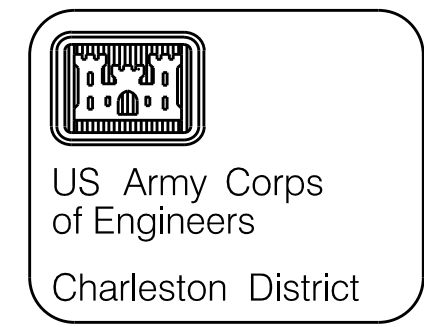

DATE	DESCRIPTION	BY


DESIGNED BY:	DATE:	REVISION:
DRAWN BY:	DESIGN NO.:	
CHECKED BY:		

U.S. ARMY ENGINEER DISTRICT
 CORPS OF ENGINEERS
 CHARLESTON, SOUTH CAROLINA


CHARLESTON HARBOR
9466
 SOUTH CAROLINA

SHEET REFERENCE NUMBER

SHEET 2 OF 9

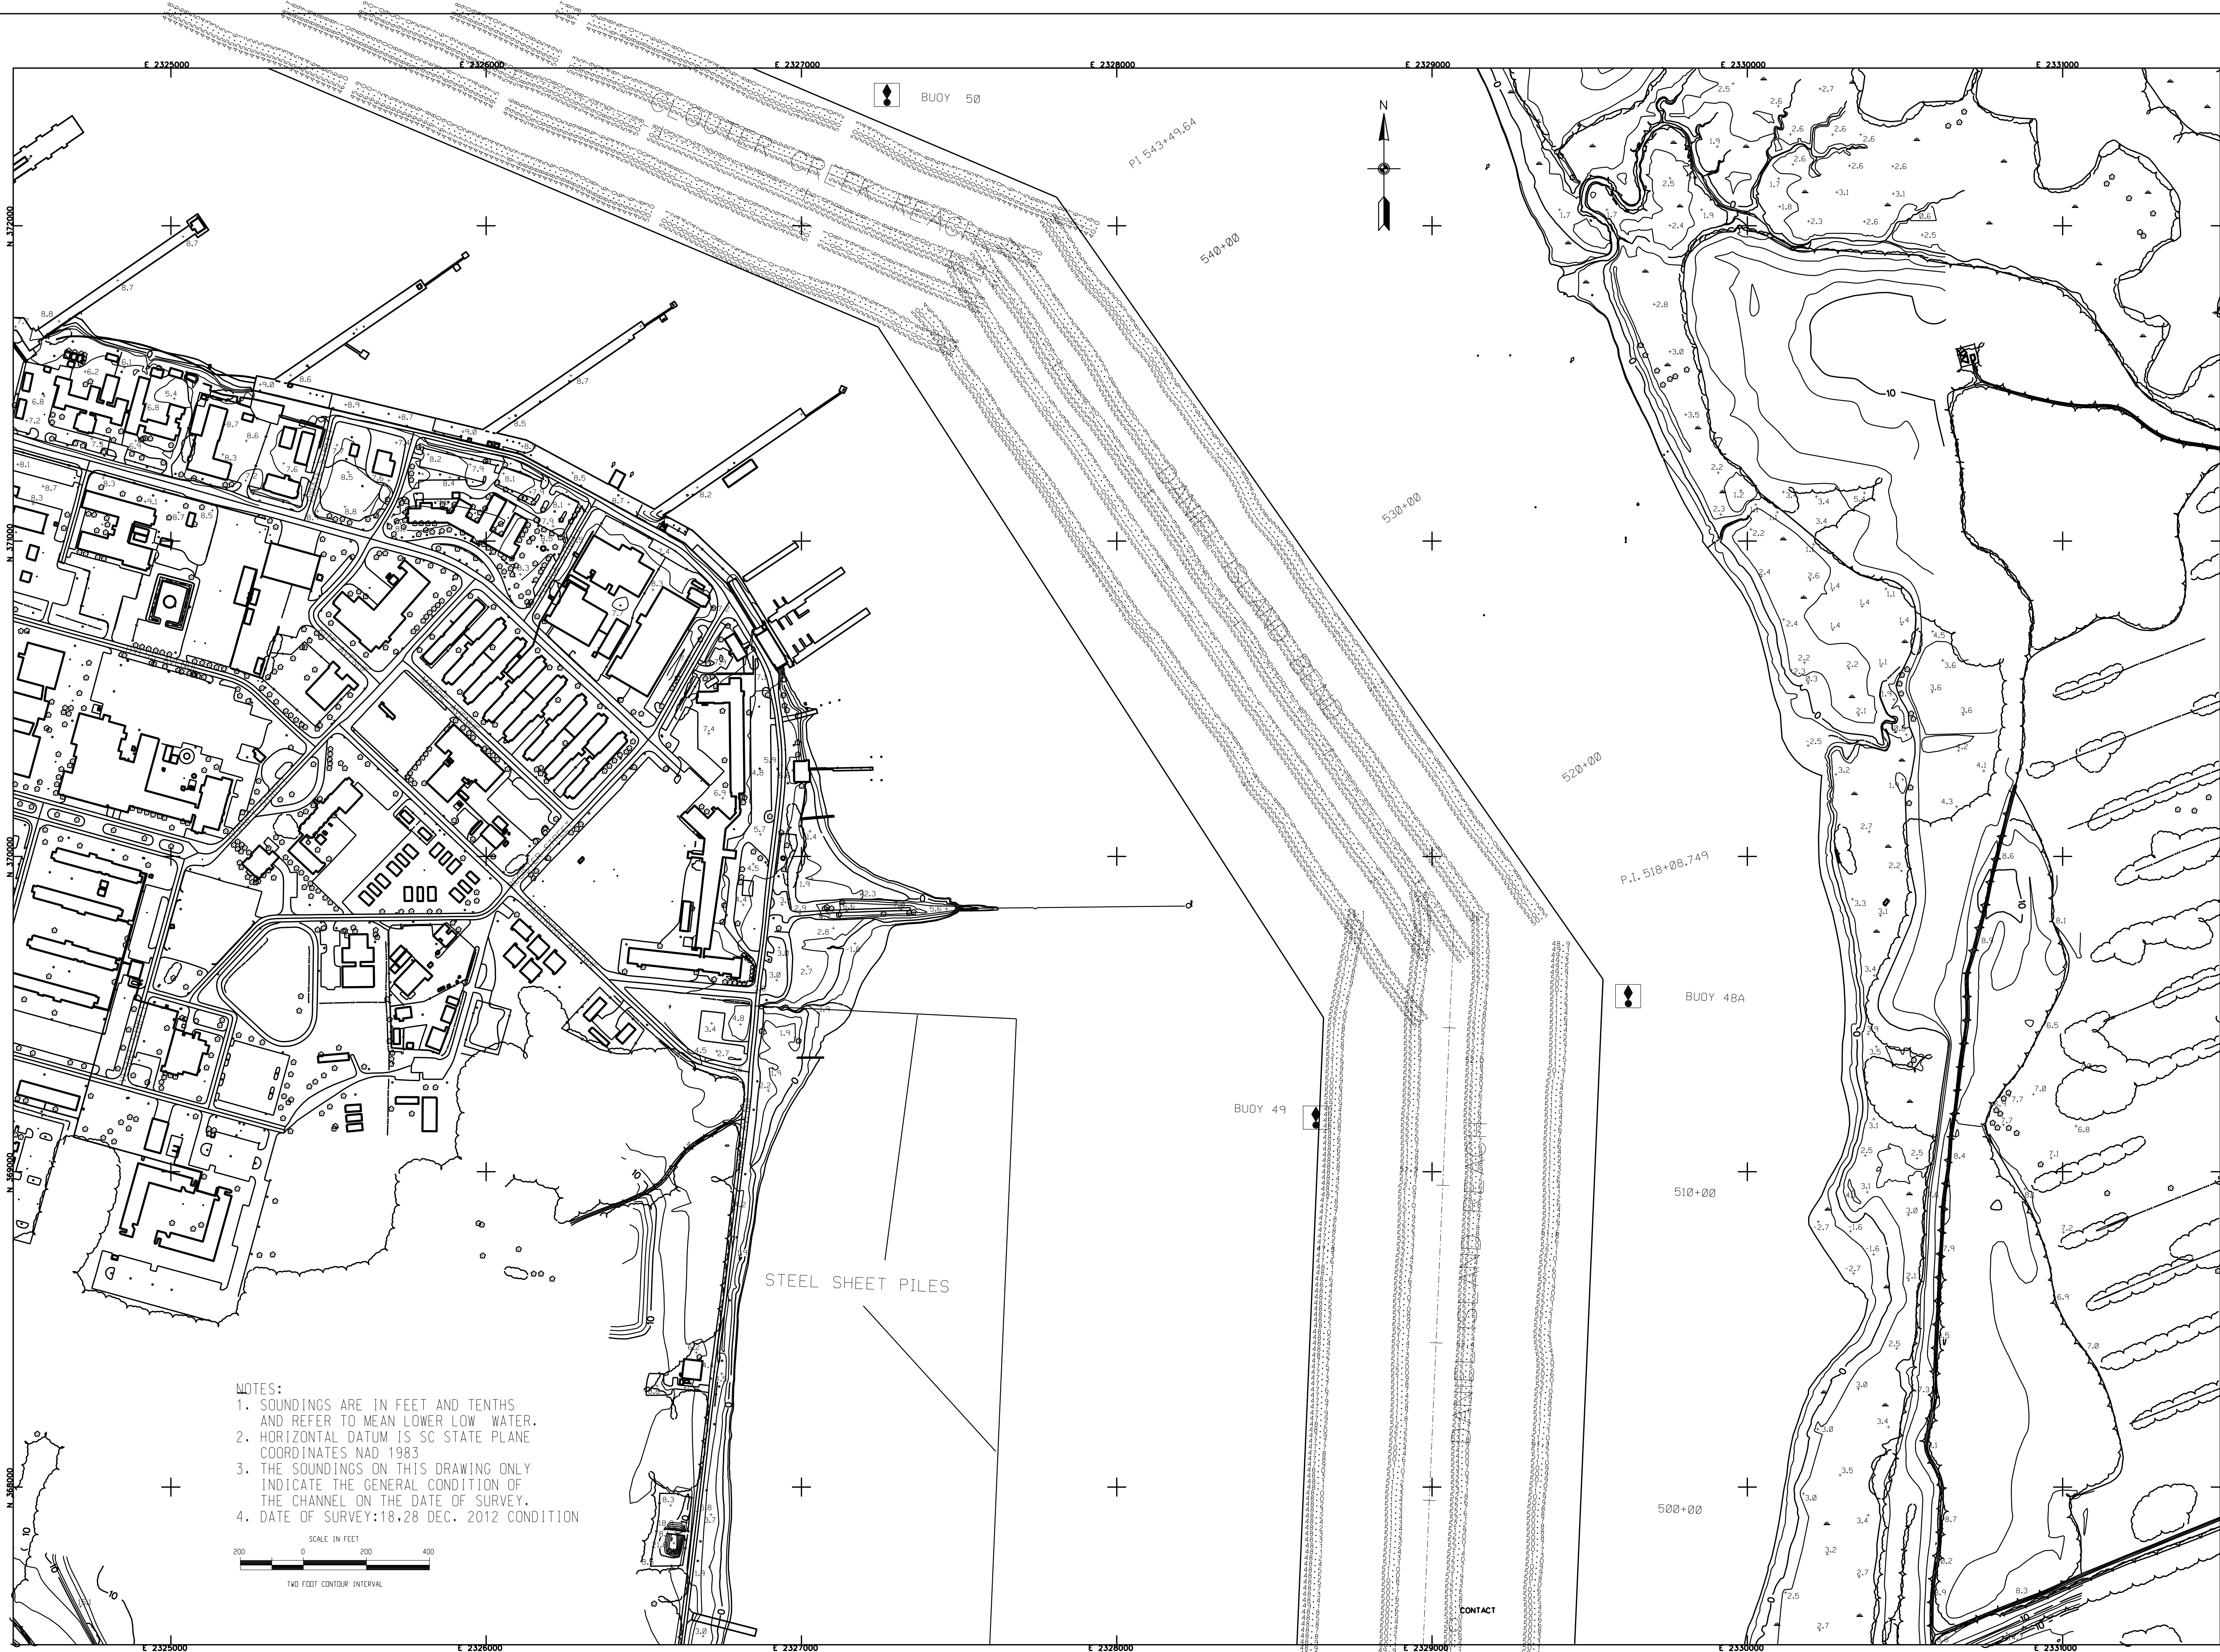

NOTES:
 1. SOUNDINGS ARE IN FEET AND TENTHS AND REFER TO MEAN LOWER LOW WATER.
 2. HORIZONTAL DATUM IS SC STATE PLANE COORDINATES NAD 1983.
 3. THE SOUNDINGS ON THIS DRAWING ONLY INDICATE THE GENERAL CONDITION OF THE CHANNEL ON THE DATE OF SURVEY.
 4. DATE OF SURVEY: 18-28 DEC. 2012 CONDITION

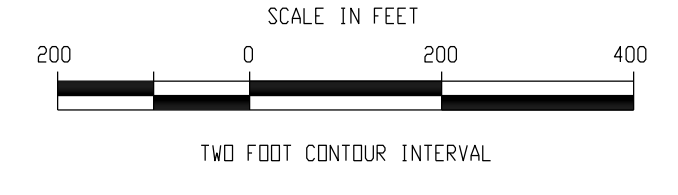


NO.	DATE	DESCRIPTION

Designed By: _____	Check By: _____
Date: JAN 2013	Rev: _____
Drawn By: MRV	Design No. 9466
Reviewed By: _____	Drawing Code: _____
Submitted By: _____	Scale: _____
Date of Issue: 1-2-2013	

U.S. ARMY ENGINEER DISTRICT
 CORPS OF ENGINEERS
 CHARLESTON, SOUTH CAROLINA

CHARLESTON HARBOR
 SOUTH CAROLINA
 9466

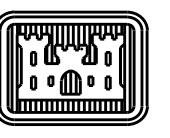

US Army Corps of Engineers
Charleston District

NO.	DESCRIPTION	DATE	APPROV.

DESIGNED BY	DATE	BY

REVISION NO.	DESCRIPTION	DATE	BY

PROJECT NO.	DATE	BY

PROJECT NAME	DATE	BY

PROJECT LOCATION	DATE	BY

PROJECT NUMBER	DATE	BY

U.S. ARMY ENGINEER DISTRICT
CORPS OF ENGINEERS
CHARLESTON SOUTH CAROLINA

CHARLESTON HARBOR
9466
CHARLESTON COUNTY
SOUTH CAROLINA

SHEET REFERENCE NUMBER
SHEET 4 OF 9




NOTES:
 1. SOUNDINGS ARE IN FEET AND TENTHS AND REFER TO MEAN LOW LOW WATER.
 2. HORIZONTAL DATUM IS SC STATE PLANE COORDINATES NAD 1983.
 3. THE SOUNDINGS ON THIS DRAWING ONLY INDICATE THE GENERAL CONDITION OF THE CHANNEL ON THE DATE OF SURVEY.
 4. DATE OF SURVEY: 18 DEC. 2012 COND.

MARK	DESCRIPTION	DATE	APP'D.

Designer By: MRY	Date: JAN 2013	Rev: 966
Drawn By: MRY	Date By: 	Design No. No.
Reviewed By:	Drawing Code:	Date of Issue: 1 = 201
Submitted By:	Drawing Code:	

U.S. ARMY ENGINEER DISTRICT
CHARLESTON SOUTH CAROLINA

CHARLESTON HARBOR
9466
CHARLESTON COUNTY SOUTH CAROLINA


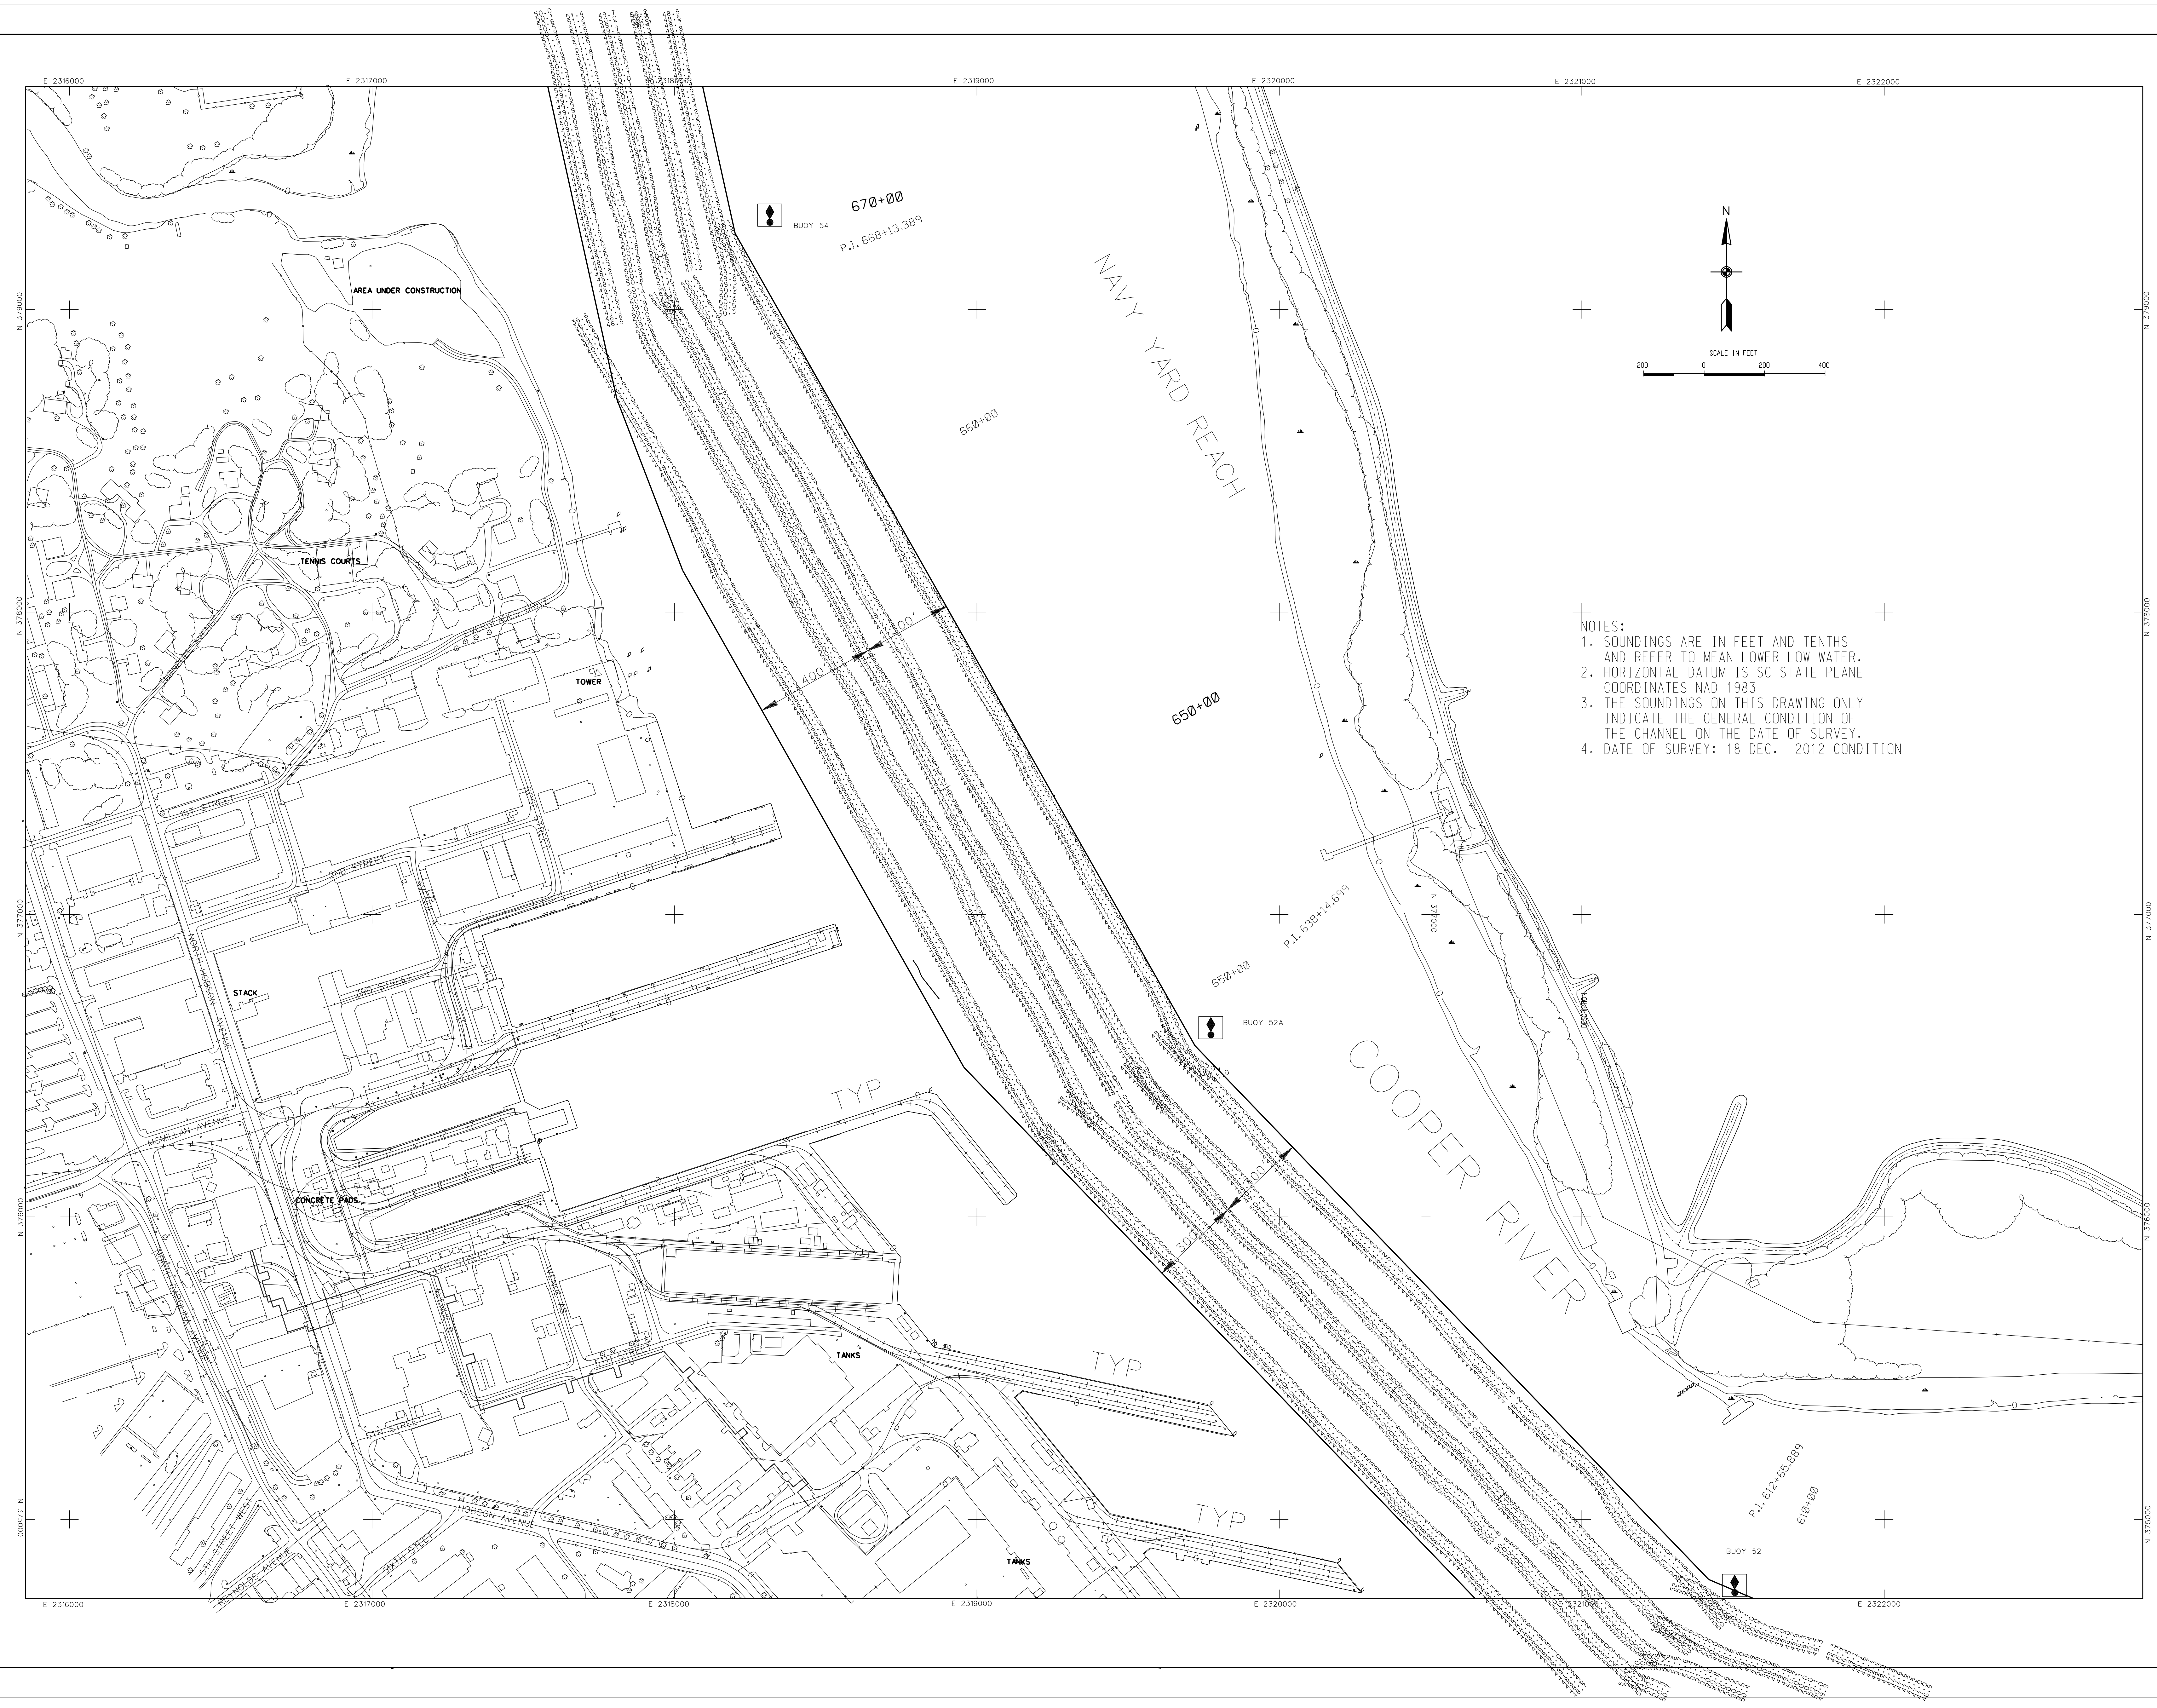


NOTES:
1. SOUNDINGS ARE IN FEET AND TENTHS AND REFER TO MEAN LOWER LOW WATER.
2. HORIZONTAL DATUM IS SC STATE PLANE COORDINATES NAD 1983
3. THE SOUNDINGS ON THIS DRAWING ONLY INDICATE THE GENERAL CONDITION OF THE CHANNEL ON THE DATE OF SURVEY.
4. DATE OF SURVEY: 18 DEC. 2012 CONDITION

E 2313000 E 2314000 E 2315000 E 2316000 E 2317000 E 2318000

N 1328000 N 1329000 N 1330000 N 1331000 N 1332000

NOTES:
 1. SOUNDINGS ARE IN FEET AND TENTHS AND REFER TO MEAN LOWER LOW WATER.
 2. HORIZONTAL DATUM IS SC STATE PLANE COORDINATES NAD 1983
 3. THE SOUNDINGS ON THIS DRAWING ONLY INDICATE THE GENERAL CONDITION OF THE CHANNEL ON THE DATE OF SURVEY.
 4. DATE OF SURVEY: 18 DEC 2012 COND.

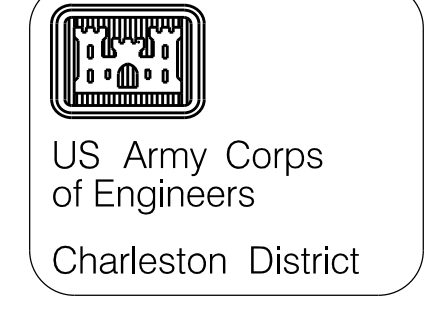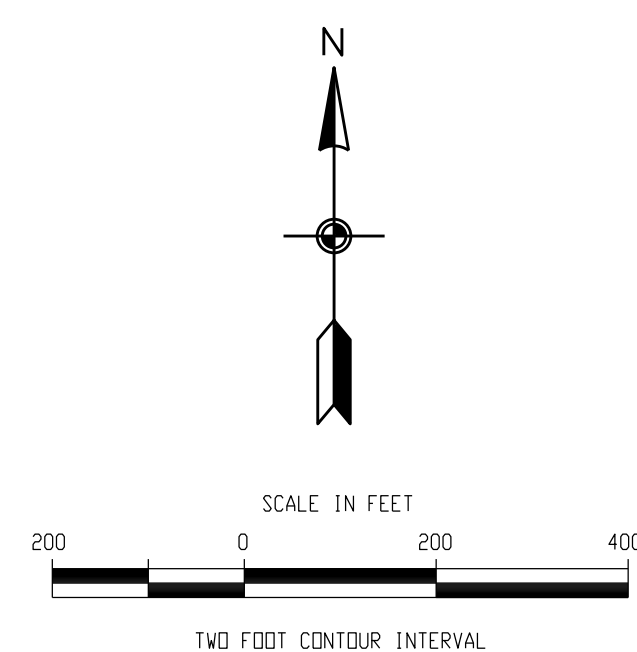

DATE	DESCRIPTION	BY	CHKD	MARK


Designed by:	Drawn by:	Checked by:	Reviewed by:	Submitted by:
Date:	Drawn by no.:	Checked by no.:	Reviewed by no.:	Submitted by no.:
JAN 2013	9466			

U.S. ARMY ENGINEER DISTRICT
 CORPS OF ENGINEERS
 CHARLESTON SOUTH CAROLINA

CHARLESTON HARBOR
9466
 SOUTH CAROLINA

SHEET
 REFERENCE
 NUMBER

SHEET 6 OF 9

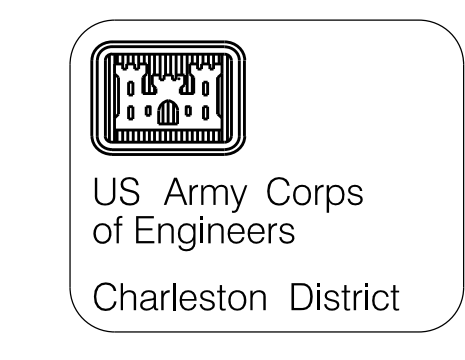

US Army Corps of Engineers
Charleston District

NO.	DATE	DESCRIPTION

Designed By:	JAN 2013	Revised By:	
Drawn By:	MRY	Checked By:	
Project No.:	9466	Scale:	As Shown
Sheet Code:		Project Name:	

U.S. ARMY ENGINEER DISTRICT
CORPS OF ENGINEERS
CHARLESTON SOUTH CAROLINA

CHARLESTON HARBOR
9466
SOUTH CAROLINA
CHARLESTON COUNTY

SHEET REFERENCE NUMBER


SHEET 7 OF 9



- NOTES:
1. SOUNDINGS ARE IN FEET AND TENTHS AND REFER TO MEAN LOWER LOW WATER.
 2. HORIZONTAL DATUM IS SC STATE PLANE COORDINATES NAD 1983
 3. THE SOUNDINGS ON THIS DRAWING ONLY INDICATE THE GENERAL CONDITION OF THE CHANNEL ON THE DATE OF SURVEY.
 4. DATE OF SURVEY: 18 DEC 2012 COND.




NOTES:
 1. SOUNDINGS ARE IN FEET AND TENTHS AND REFER TO MEAN LOWER LOW WATER.
 2. HORIZONTAL DATUM IS SC STATE PLANE COORDINATES NAD 1983
 3. THE SOUNDINGS ON THIS DRAWING ONLY INDICATE THE GENERAL CONDITION OF THE CHANNEL ON THE DATE OF SURVEY.
 4. DATE OF SURVEY: 18 DEC. 2012 COND.

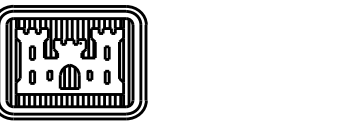
 US Army Corps
 of Engineers
 Charleston District

DATE	APPROVAL	DESCRIPTION	DATE	APPROVAL	DESCRIPTION

Designed by: _____ Drawn by: MRY/ Rechecked by: _____ Submitted by: _____	Date: JAN 2012 Design No.: 9466 Drawing Code: _____ File Name: _____ Plot Scale: 1" = 200'	U.S. ARMY ENGINEER DISTRICT CHARLESTON DISTRICT CHARLESTON, SOUTH CAROLINA
--	--	--

CHARLESTON HARBOR	SOUTH CAROLINA	SHEET REFERENCE NUMBER
9466		SHEET 8 OF 9

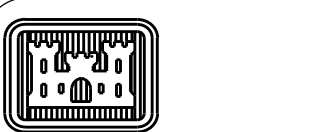

US Army Corps of Engineers
Charleston District



NOTES:
 1. SOUNDINGS ARE IN FEET AND TENTHS AND REFER TO MEAN LOWER LOW WATER.
 2. HORIZONTAL DATUM IS SC STATE PLANE COORDINATES NAD 1983
 3. THE SOUNDINGS ON THIS DRAWING ONLY INDICATE THE GENERAL CONDITION OF THE CHANNEL ON THE DATE OF SURVEY.
 4. DATE OF SURVEY: 18 DEC. 2012 COND.

MARK	DESCRIPTION	DATE	APPROVAL	DATE

Designed by: Drawn by: MRV Released by:	Date: JAN 2015 Date by:	Rev: Change No. 0406 Drawing Code:	File name: P:\4\2014\A Plot scale: 1" = 200'
---	----------------------------	--	---

U.S. ARMY ENGINEER DISTRICT
 DISTRICT OF CHARLOTTE
 CHARLOTTE, SOUTH CAROLINA

CHARLESTON HARBOR
 9466
 CHARLESTON COUNTY SOUTH CAROLINA