

FISCHER & PORTER COMPANY
 WARMINSTER, PENNSYLVANIA, U. S. A.

SPEC. BY G. Hoel **LISTED BELOW**
 Sys. Engr. Gucken

CUST. NO. 201404	COUNTY 118	STATE 32	IND. 984	DATE ENTERED 1 Apr. 64	(SALE) 675100	SHIP WEEK OF
CUSTOMER ORDER NUMBER 15-11			REQUISITION/JOB NUMBER		DATE RECEIVED	
SHIP TO Brown Construction Co. % Water Treatment & Storage Facilities NBY 54077 Camp Lejeune, North Carolina				MARK		
				F.O.B. SHIPPING POINT		

SALES ORDER NUMBER 6403 A2916 J			
REFERENCE NUMBERS Gov't. Inspection Required			
CE DISTRICT 2 Chtt 64	AREA	CE DISTRICT 2 Rich	AREA 32

SOLD TO Brown Construction Co. P.O. Box 26455 Charlotte 6, North Carolina				DIST. 17	MAN. 4889	PROD. 21	AMOUNT 184750	PROD. 27	AMOUNT 42000	PROD. 62	AMOUNT 105550
				72	3684	21	184750	27	4900	62	105550
						38	5250				
						38	5250				
CUSTOMER ORDER NUMBER 15-11						REQUESTED ROUTING Best Ppd.					

CALIB. 22.7	TAG & MARK INSTRUMENT AND CONTROL PANEL	SCHED. SHIPMENT WK. OF 12 OCT 64	DATE SHIPPED	SERIAL NO. 6403 A2916 JIA
ITEM			SHIPPED VIA	B/L

QUANTITY 1	SIZE	MODEL NUMBER INSTRUMENT & CONTROL PANEL	DATE INVOICED	INVOICE NO.
----------------------	------	---	---------------	-------------

MANUFACTURING SPECIFICATIONS			PR. CO.	UNIT PRICE	AMOUNT
INSTRUMENT & CONTROL PANEL					
OPEN BACK CUBICLE					
WIDTH 5.0' HEIGHT 6'6" DEPTH 36"					
MATERIAL STEEL					
FINISH BEIGE					
NAME TAG DWG. 5056B1350 2/11/64					
OUTLINE DIM. DWG. 0056B1320 28 Apr. 64					
BILL of MATERIAL BM 56B1727					
			PRODUCT 6		
			V-232000		
			PRODUCT		
			V-		

THIS DATA SHEET COVERS FABRICATION ONLY
 PIPING/WIRING COVERED ON 6403 A2916 JIB
FACTORY TEST PRIOR TO SHIPMENT

SUB-TOTAL	
TRANSPORT. CHARGE	
AMOUNT OF INVOICE	\$


1

12 Oct 24

1924

1924

1924

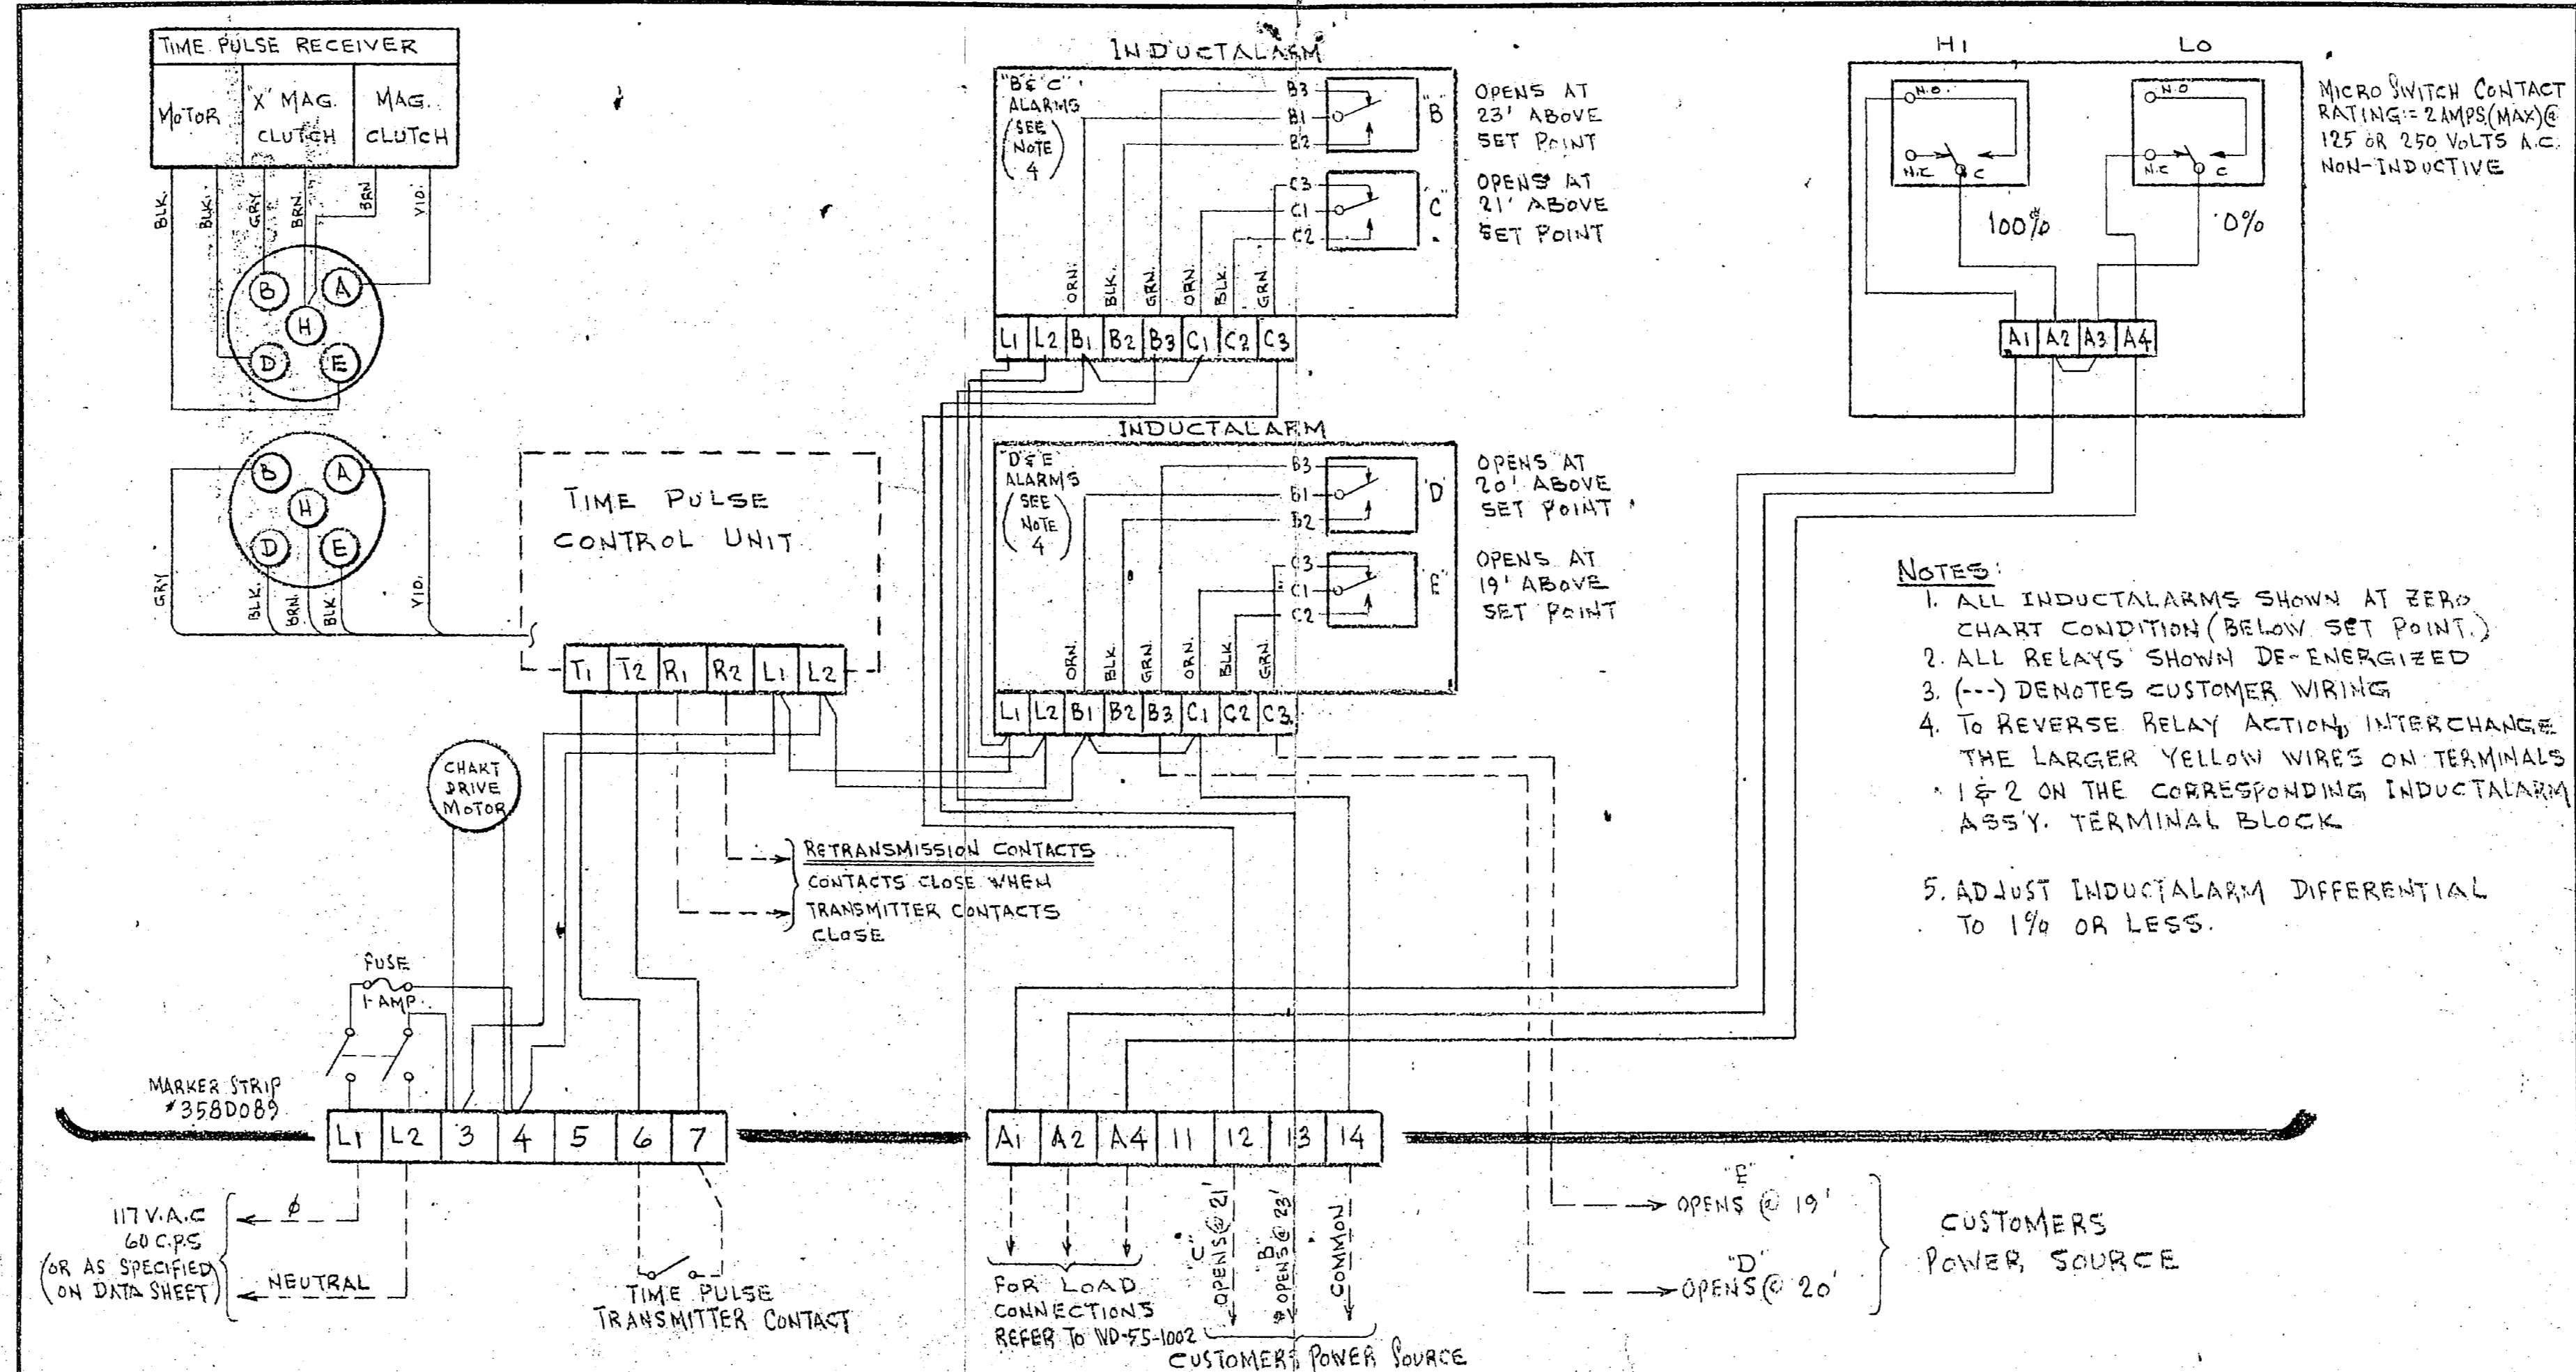

REV.	AUTHORIZATION	MADE BY	CHKD. BY	APPD. BY	REVISION DESCRIPTION	REF. DWGS.
MADE BY GASKILL 21 APR 64 CHKD. BY APPD. BY AUTH. 6403A2916 J3 SCALE MODEL						WIRING DIAGRAM FOR MODEL # 1102MF04NS BROWN CONSTRUCTION CO. CAMP LEWIS, N.C.
						F P FISCHER & PORTER CO. WARMINSTER, PA., U. S. A.
						DRAWING NUMBER WD-51-1600
						REV. 0

For: Brown Construction Company
Order No. 15-11
P&P Serial No. 6403 A 2916 J3
Tag: 22.2.2 Receiver and Pump Control-
Elev. Water Tank Level

Nametag: Size 1-1/2 x 5 per 338B603.

Material: Formica - Black with White Center, Satin Finish.

Engraving Ratio: 2:1 (3/8" High Letters). Use 1/16" wide cutter min.

Quantity: One of each. 6 Total.

① ELEV. WATER TANK LEVEL

④ SERVICE WATER FLOW

② DETENTION TANK LEVEL

⑤ RAW WATER FLOW

③ RESERVOIR WATER LEVEL

⑧ SERVICE PUMP SHUTDOWN

Nametag: Size 1-1/2 x 3 per CD56M1142 L=3, W=1-1/2

Material: Formica - Black with White Center, Satin Finish.

Engraving Ratio: 2:1 (3/8" High Letters). Use 1/16" wide cutter min.

Quantity: One of each. 7 Total.

① NO. 45 WELL PUMP

⑤ BLOWER

② NO. 47 WELL PUMP


⑥ HORN

③ NO. 227 WELL PUMP

⑦ BELL

④ BLANK TAG-NO ENGRAVING

Encircled numbers refer to nametag location on Dwg. OD56B1320 and are not to appear on engraved nametag.

REV.	AUTHORIZATION	MADE BY	CHKD. BY	APPD. BY	REVISION DESCRIPTION	
0	6403A2916J1	D. POWERS	2/10/64	10/16/64	REV. A WITH CUSTOMER CHANGES. APPD FOR PRODUCTION.	
MODEL	CUBICLE	BM56B1727			 FISCHER & PORTER CO. WARMINSTER, PA., U. S. A.	
SCALE	11	NAMETAG SPECIFICATIONS INSTRUMENT & CONTROL PANEL BROWN CONSTR. CO. (CAMP LEJEUNE, N.C.)				
AUTH.	6403A2916J1					
APPD. BY						
CHKD. BY	<i>Mayer</i>					
MADE BY	D. POWERS 15JUL64	DRAWING NO.			REV.	
PRINTS TO					SD56B1350	○
	2.1	40				


Form 65-47

For: Brown Construction Company
Order No. 15-11
F&P Serial No. 6403 A 2916 J1A
Tag: 22.7 Instrument and Control Panel

GENERAL NOTES:

1. ALL DIMENSIONS IN INCHES.
2. DIMENSIONS GUARANTEED ONLY IF THIS PRINT IS CERTIFIED.
3. INSTRUMENT IDENTIFICATION NO. (J3 & ETC.) 1. THE SUFFIX NUMBER FOR COMPONENTS SUPPLIED ON P&P WORK ORDER #6403A2916.
4. REFERENCE DRAWINGS:
WIRING, ELEMENTARY - WD56BL367
NAMETAGS - SD56BL350
5. INSTRUMENTS & COMPONENTS INSIDE CUBICLE SHALL BE IDENTIFIED.
6. FABRICATION: FORMED FRAME CONSTRUCTION.
3/16 THICK SHEET STEEL FRONT PANEL.
RIGHT SIDE 1/2 THK. LEFT SIDE TOP JACK OPEN
1-1/2 x 1-1/2 x 3/16 ANGLE FRAMEWORK.
FOR CUTOUT DIMENSIONS SEE DRAWINGS CD56R-...
(NUMBER GIVEN AT CUTOUT CENTERLINE)
ALL JOINTS SEAM WELDED AND GRIND SMOOTH.
7. PAINT SPECIFICATIONS:
BEIGE PP-150 LACQUER.
FINISH - GRADE 1 EXTERIOR, GRADE 3 INTERIOR.
8. REQUIRED CLEARANCE FOR DOOR 25" MIN.
9. TOP EDGE TO BE FINISHED & SEAM WELDED.

Certified Correct
For: Brown Construction Company
Order No. 15-11
P&P Serial No. 6403 A 2916 J1A
Tag: 22.7 Instrument and Control Panel
Date: 14 August 1964
By: *Rita J. [Signature]*

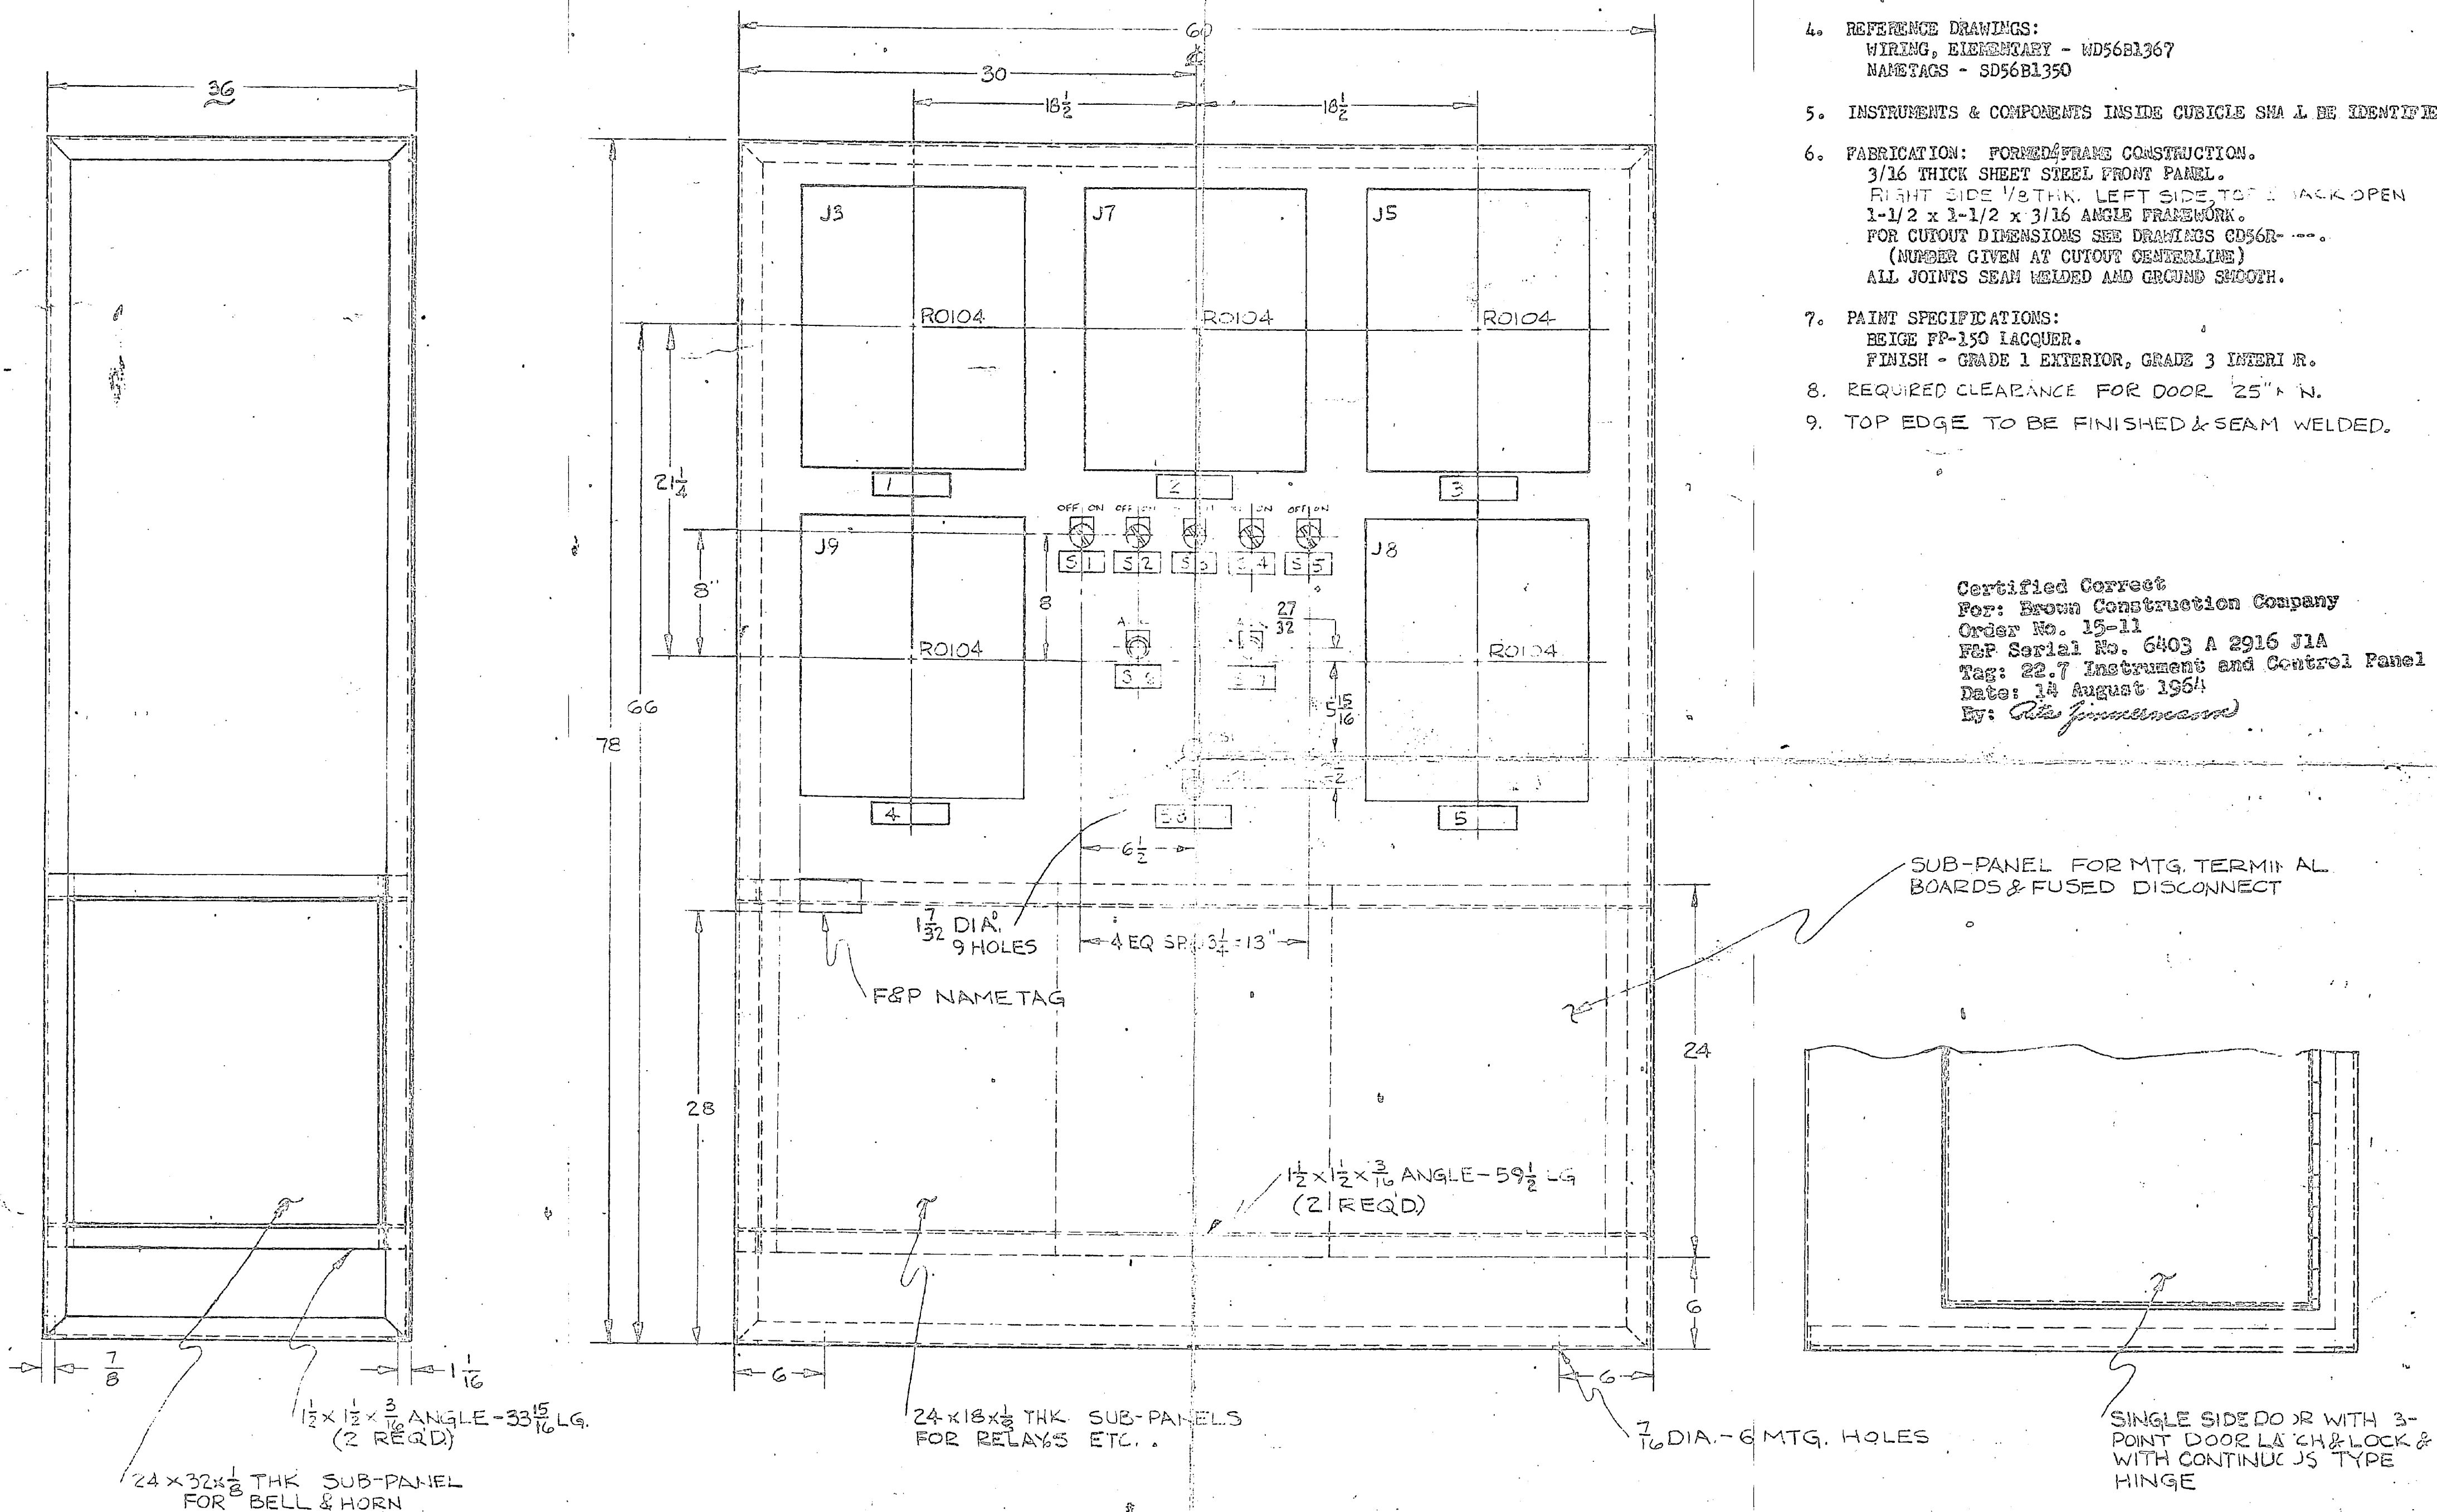

REV.	AUTHORIZATION	MADE BY	CHKD. BY	APPD. BY	REVISION DESCRIPTION	REF. DWGS.	
0	6403A2916J1	D. POWERS	[Signature]	[Signature]	REV. A WITH CUSTOMER CHANGE APP'D FOR PRODUCTION.	B. M. NO. BM56B127	
MADE BY D. POWERS 23 APR 64 CHKD. [Signature] 28 APR 64 APPD. BY [Signature] 28 APR 64						SCALE 1/8" (1 1/2" = 1" O")	MODEL CUBICLE

OUTLINE DIMENSIONS FABRICATION & ASSY INSTRUMENT & CONTROL PANEL BROWN CONSTRUCTION CO. (CAMP LEJEUNE, N.C.)		<p>FISCHER & PORTER CO. WARRINSTER, PA., U. S. A.</p>
DRAWING NUMBER	REV.	
OD56B 320	0	

