


UNIT CONTROLS
SCHEMATIC WIRING
DWG. NO E-91814

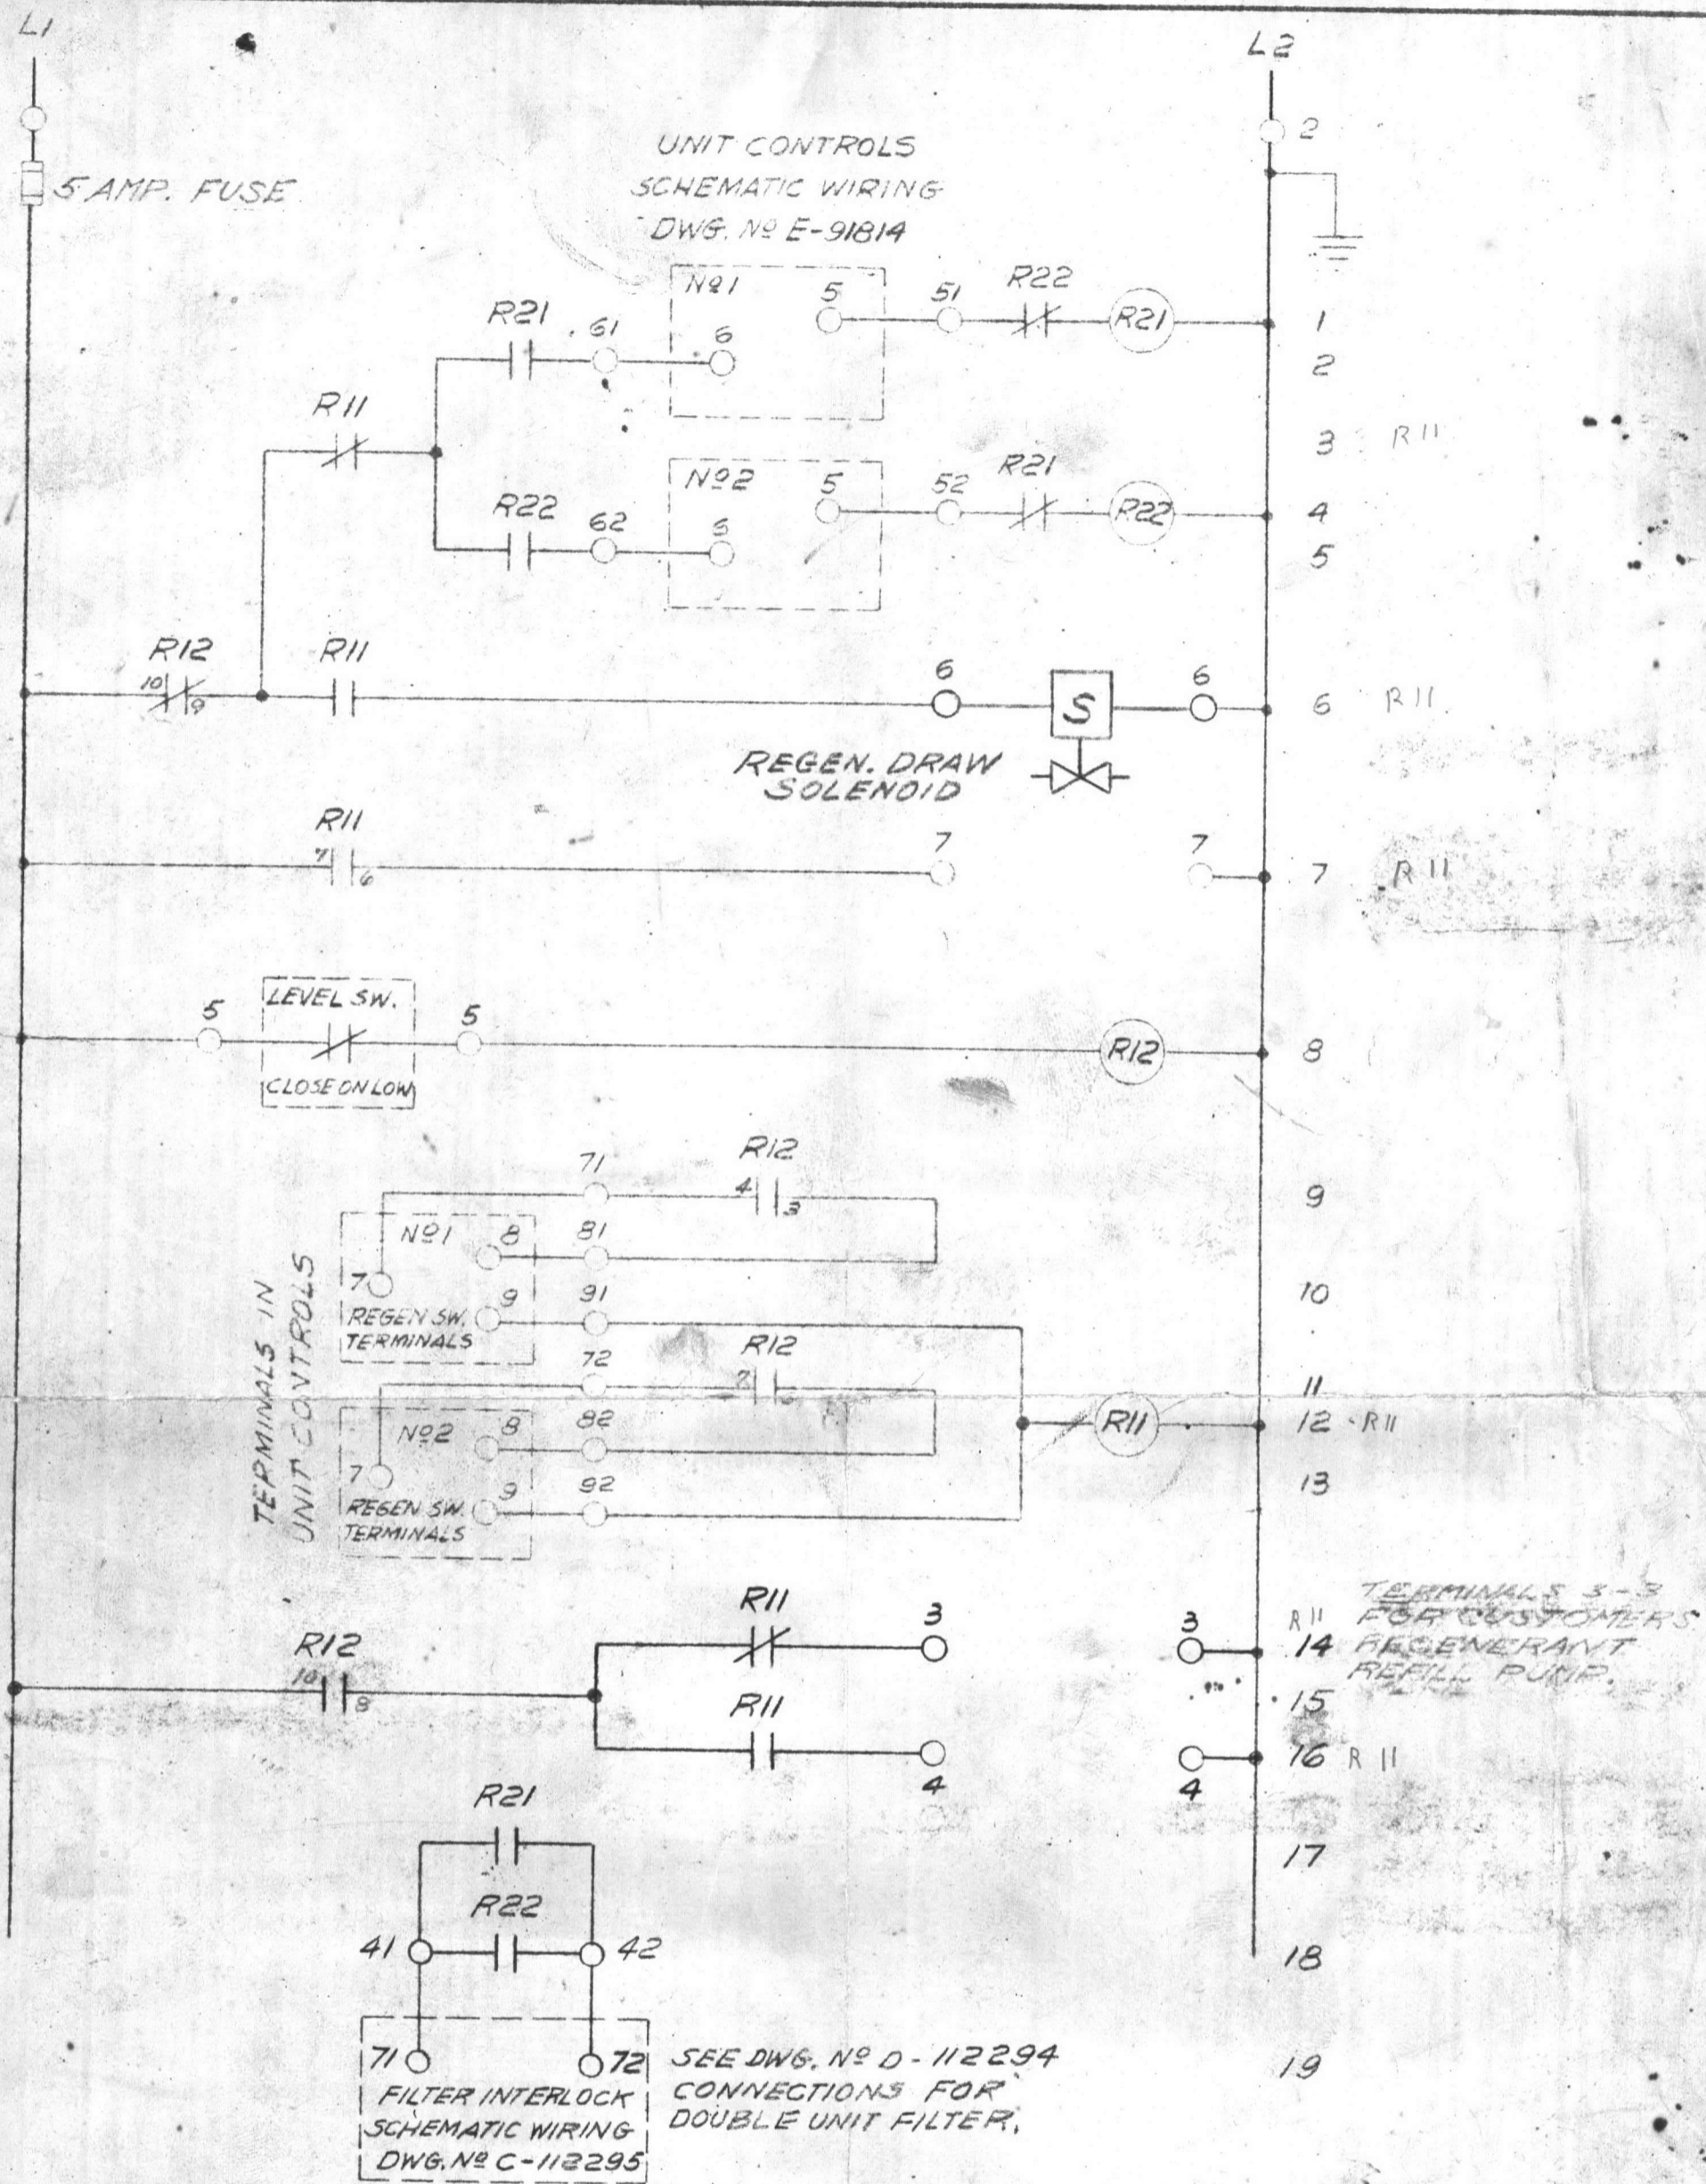

SEE DWG. NO D-112294
CONNECTIONS FOR
DOUBLE UNIT FILTER,

RELAY	COIL LOC.	CONTACT LOCATION
R11	12	3-6, 7, 14-16
R12	8	9, 12, 6-15
R21	1	2, 4, 17
R22	4	1, 5, 18

NOTES:
ALL RELAY CONTACTS SHOWN WITH RELAYS DEENERGIZED.
FOR CUST'S INTERCONNECTION DIAGRAM (SOFTENER)
SEE DWG. D-112357

This print is our property and is loaned subject to return on demand and with the express condition that it is not to be used directly or indirectly detrimental to our interest.
ENGINEERING DEPT.—Cochrane Corp.

SCALE	DRAWN	DATE	CHKD.	FIRST USED ON S.O.	APPD.	LTR.	DATE	REVISION	DFT. APP.	ENG. APP.
	BY	10-11-56	DM	3202-56						
COCHRANE CORPORATION PHILADELPHIA, PA.				SCHEMATIC WIRING, INTERLOCK AND REGENERANT CONTROL DOUBLE UNIT AUTO. SOFTENER.				SIZE	NUMBER	CHG. LTR.
S.O.				D				112358		

