
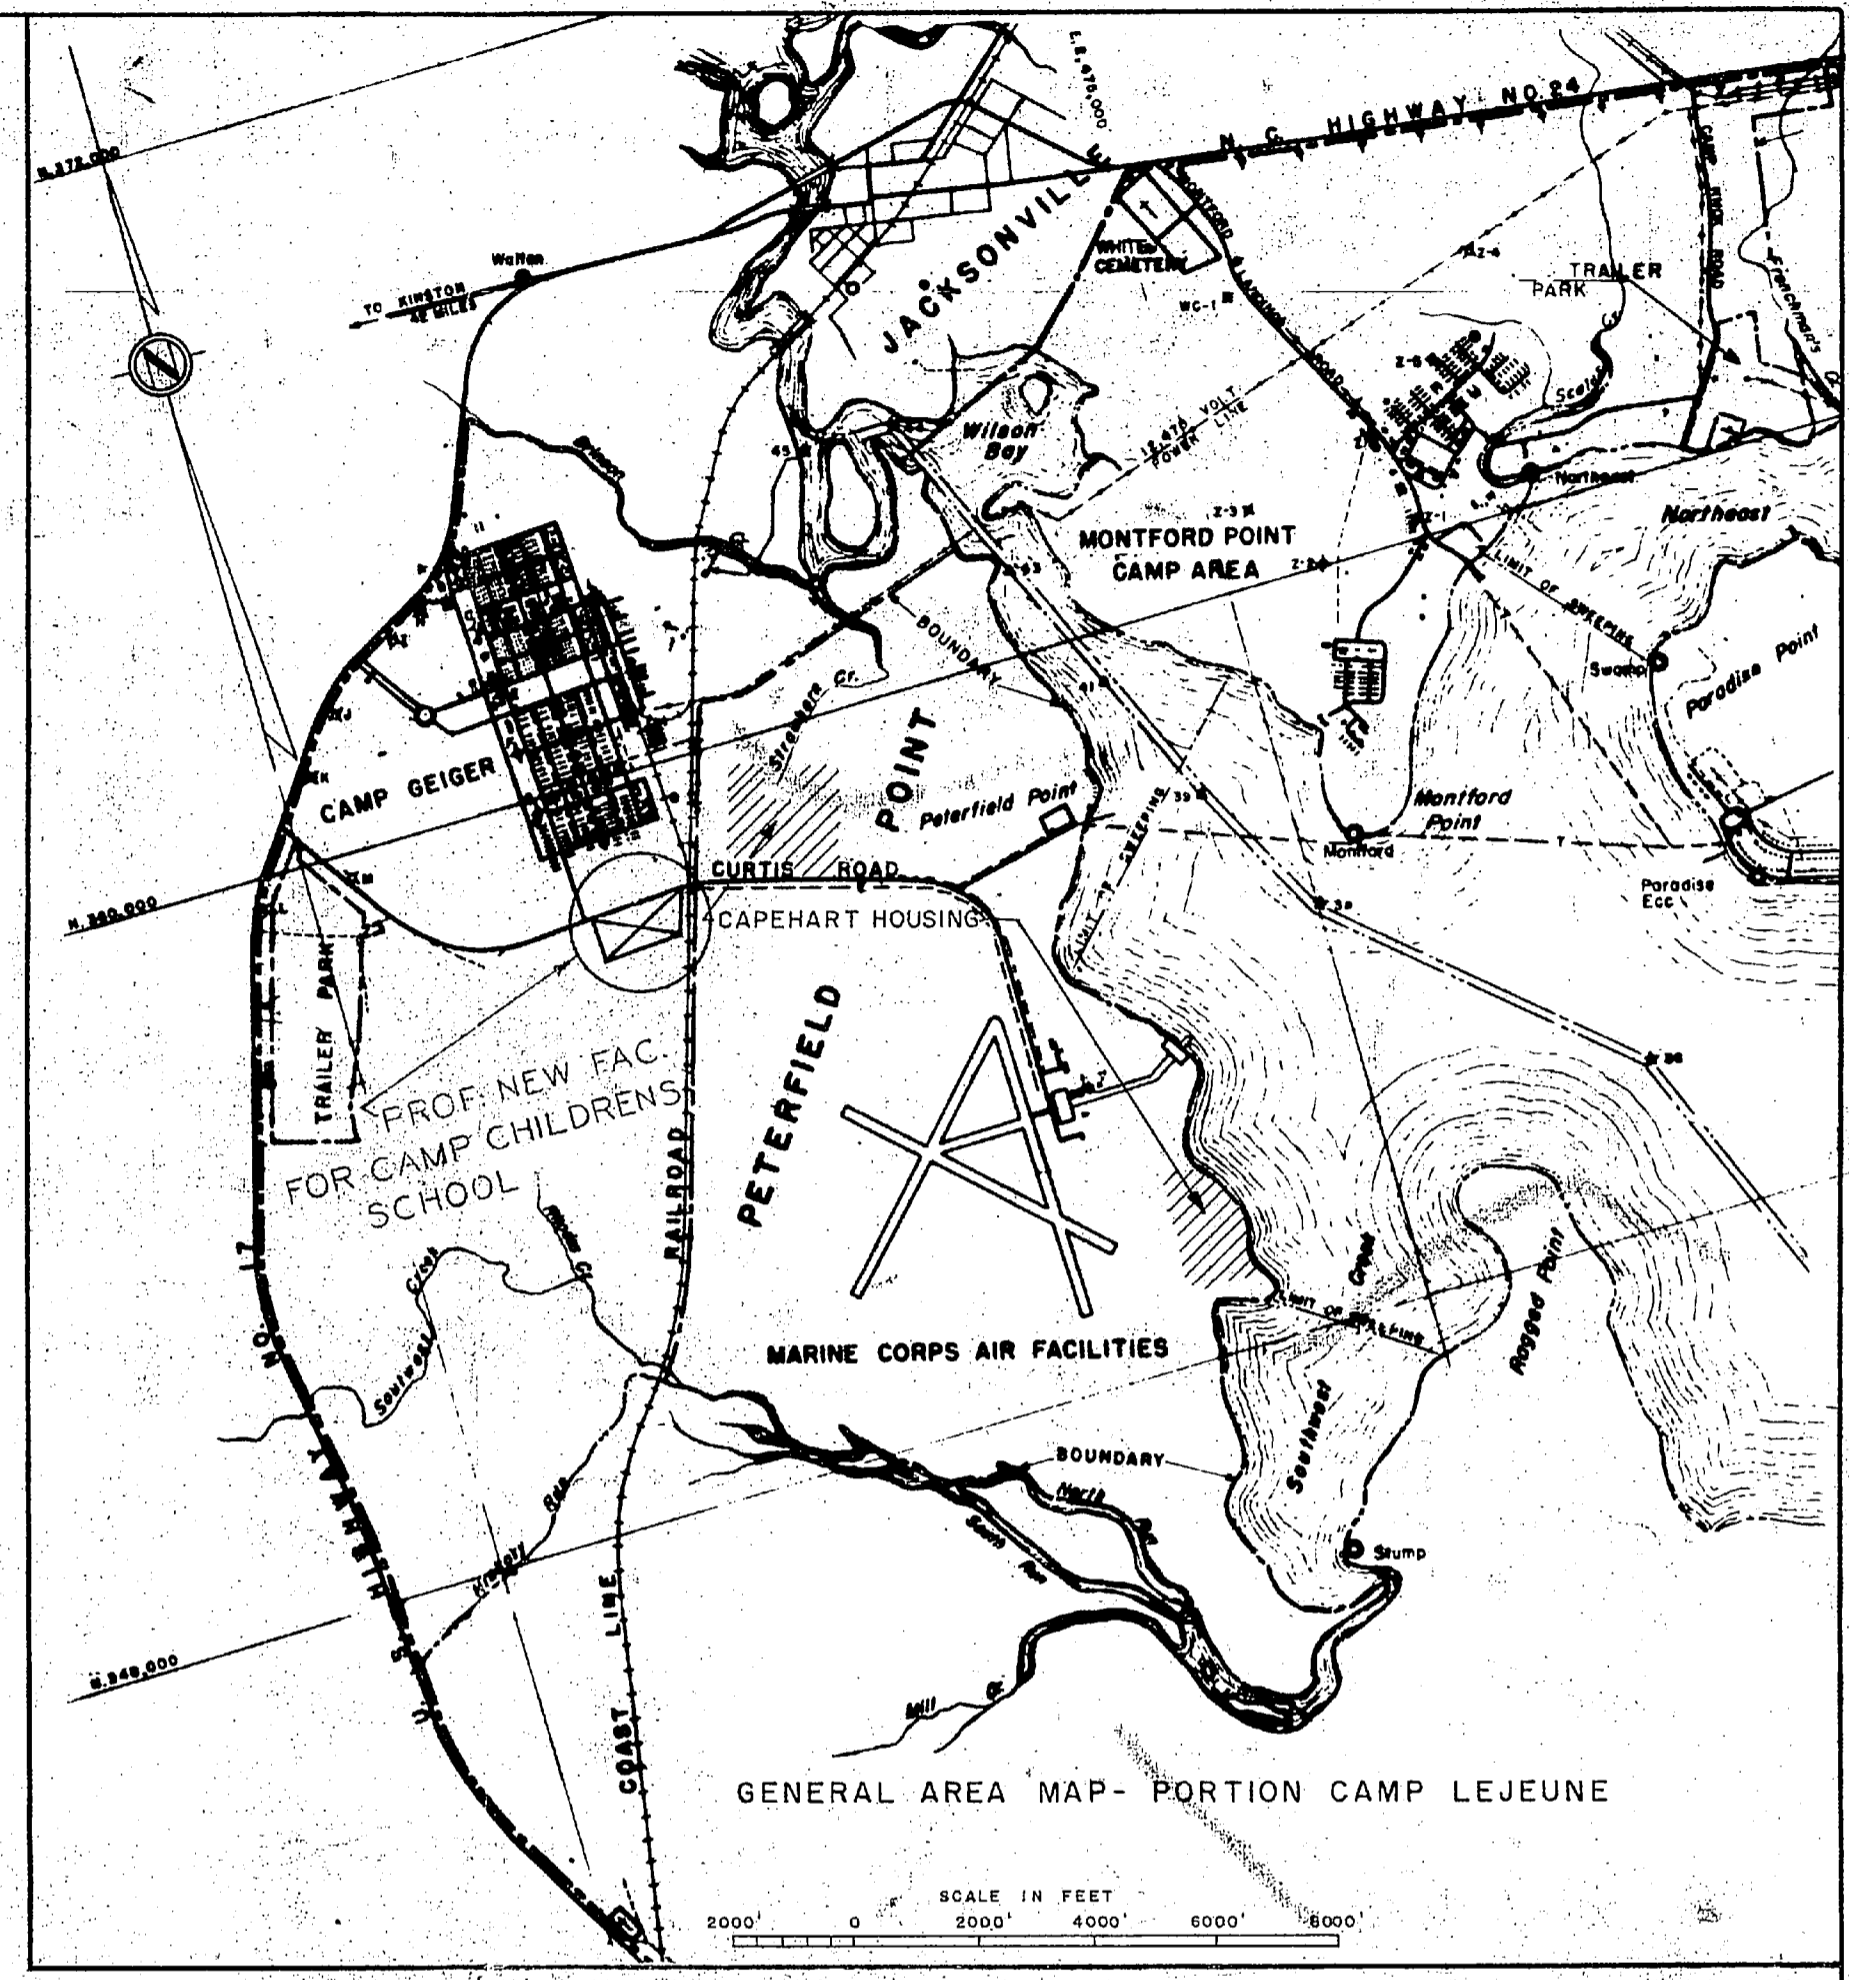


N 358,146.53
 E 2,463,569.52

PLAT
 SCALE 1"=200'

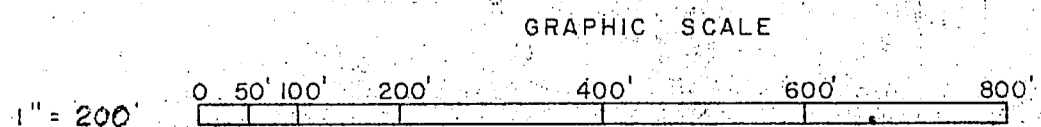

Description of Area for Lease

Being located in Jacksonville Township, Onslow County, State of North Carolina, and being part of the Camp Lejeune Marine Corps Base, and being more particularly described as follows: Beginning at a point lying in the Southern right-of-way of Curtis Road, said point being situated South 2°28'35" East a distance of 50 feet from a point in the centerline of Curtis Road, said latter point being situated North 87°31'25" East a distance of 50 feet from the centerline intersection of Curtis Road and "A" Street, said intersection having a coordinate value of North 358,146.53; East 2,463,569.52 as referred to the North Carolina Grid System, and running thence South 2°28'35" East 800 feet; thence North 87°31'25" East 1,231.55 feet to a point lying 1125 feet in Northwesterly direction and perpendicular from the centerline of the Atlantic Coastline Railroad; thence North 17°03'20" East parallel with the said railroad 848.45 feet to a point lying in the said Southern right-of-way of Curtis Road; thence with the said Southern right-of-way South 87°31'25" West 1,515.34 feet to the beginning. Said parcel containing 25.22 acres. All bearings given herein refer to the North Carolina State Grid North.

P. W. DRAWING NO. 12034	MARINE CORPS BASE CAMP LEJEUNE, NORTH CAROLINA	
DES. <i>V. A. Dillies</i> DRWN. <i>C. E. Wharton</i> TR. <i>C. E. Wharton</i> CHK. <i>V. A. Dillies</i> SUPV. <i>V. A. Dillies</i> DIR. DES. <i>V. A. Dillies</i>	PROPOSED ELEMENTARY SCHOOL SITE, CAMP GEIGER	
APPROVED _____	APPROVED <i>11/3/61</i> _____ PUBLIC WORKS OFFICER	SCALE GRAPHIC SHEET OF _____ Y & D DWG. NO. 859234

Exhibit "A"

