

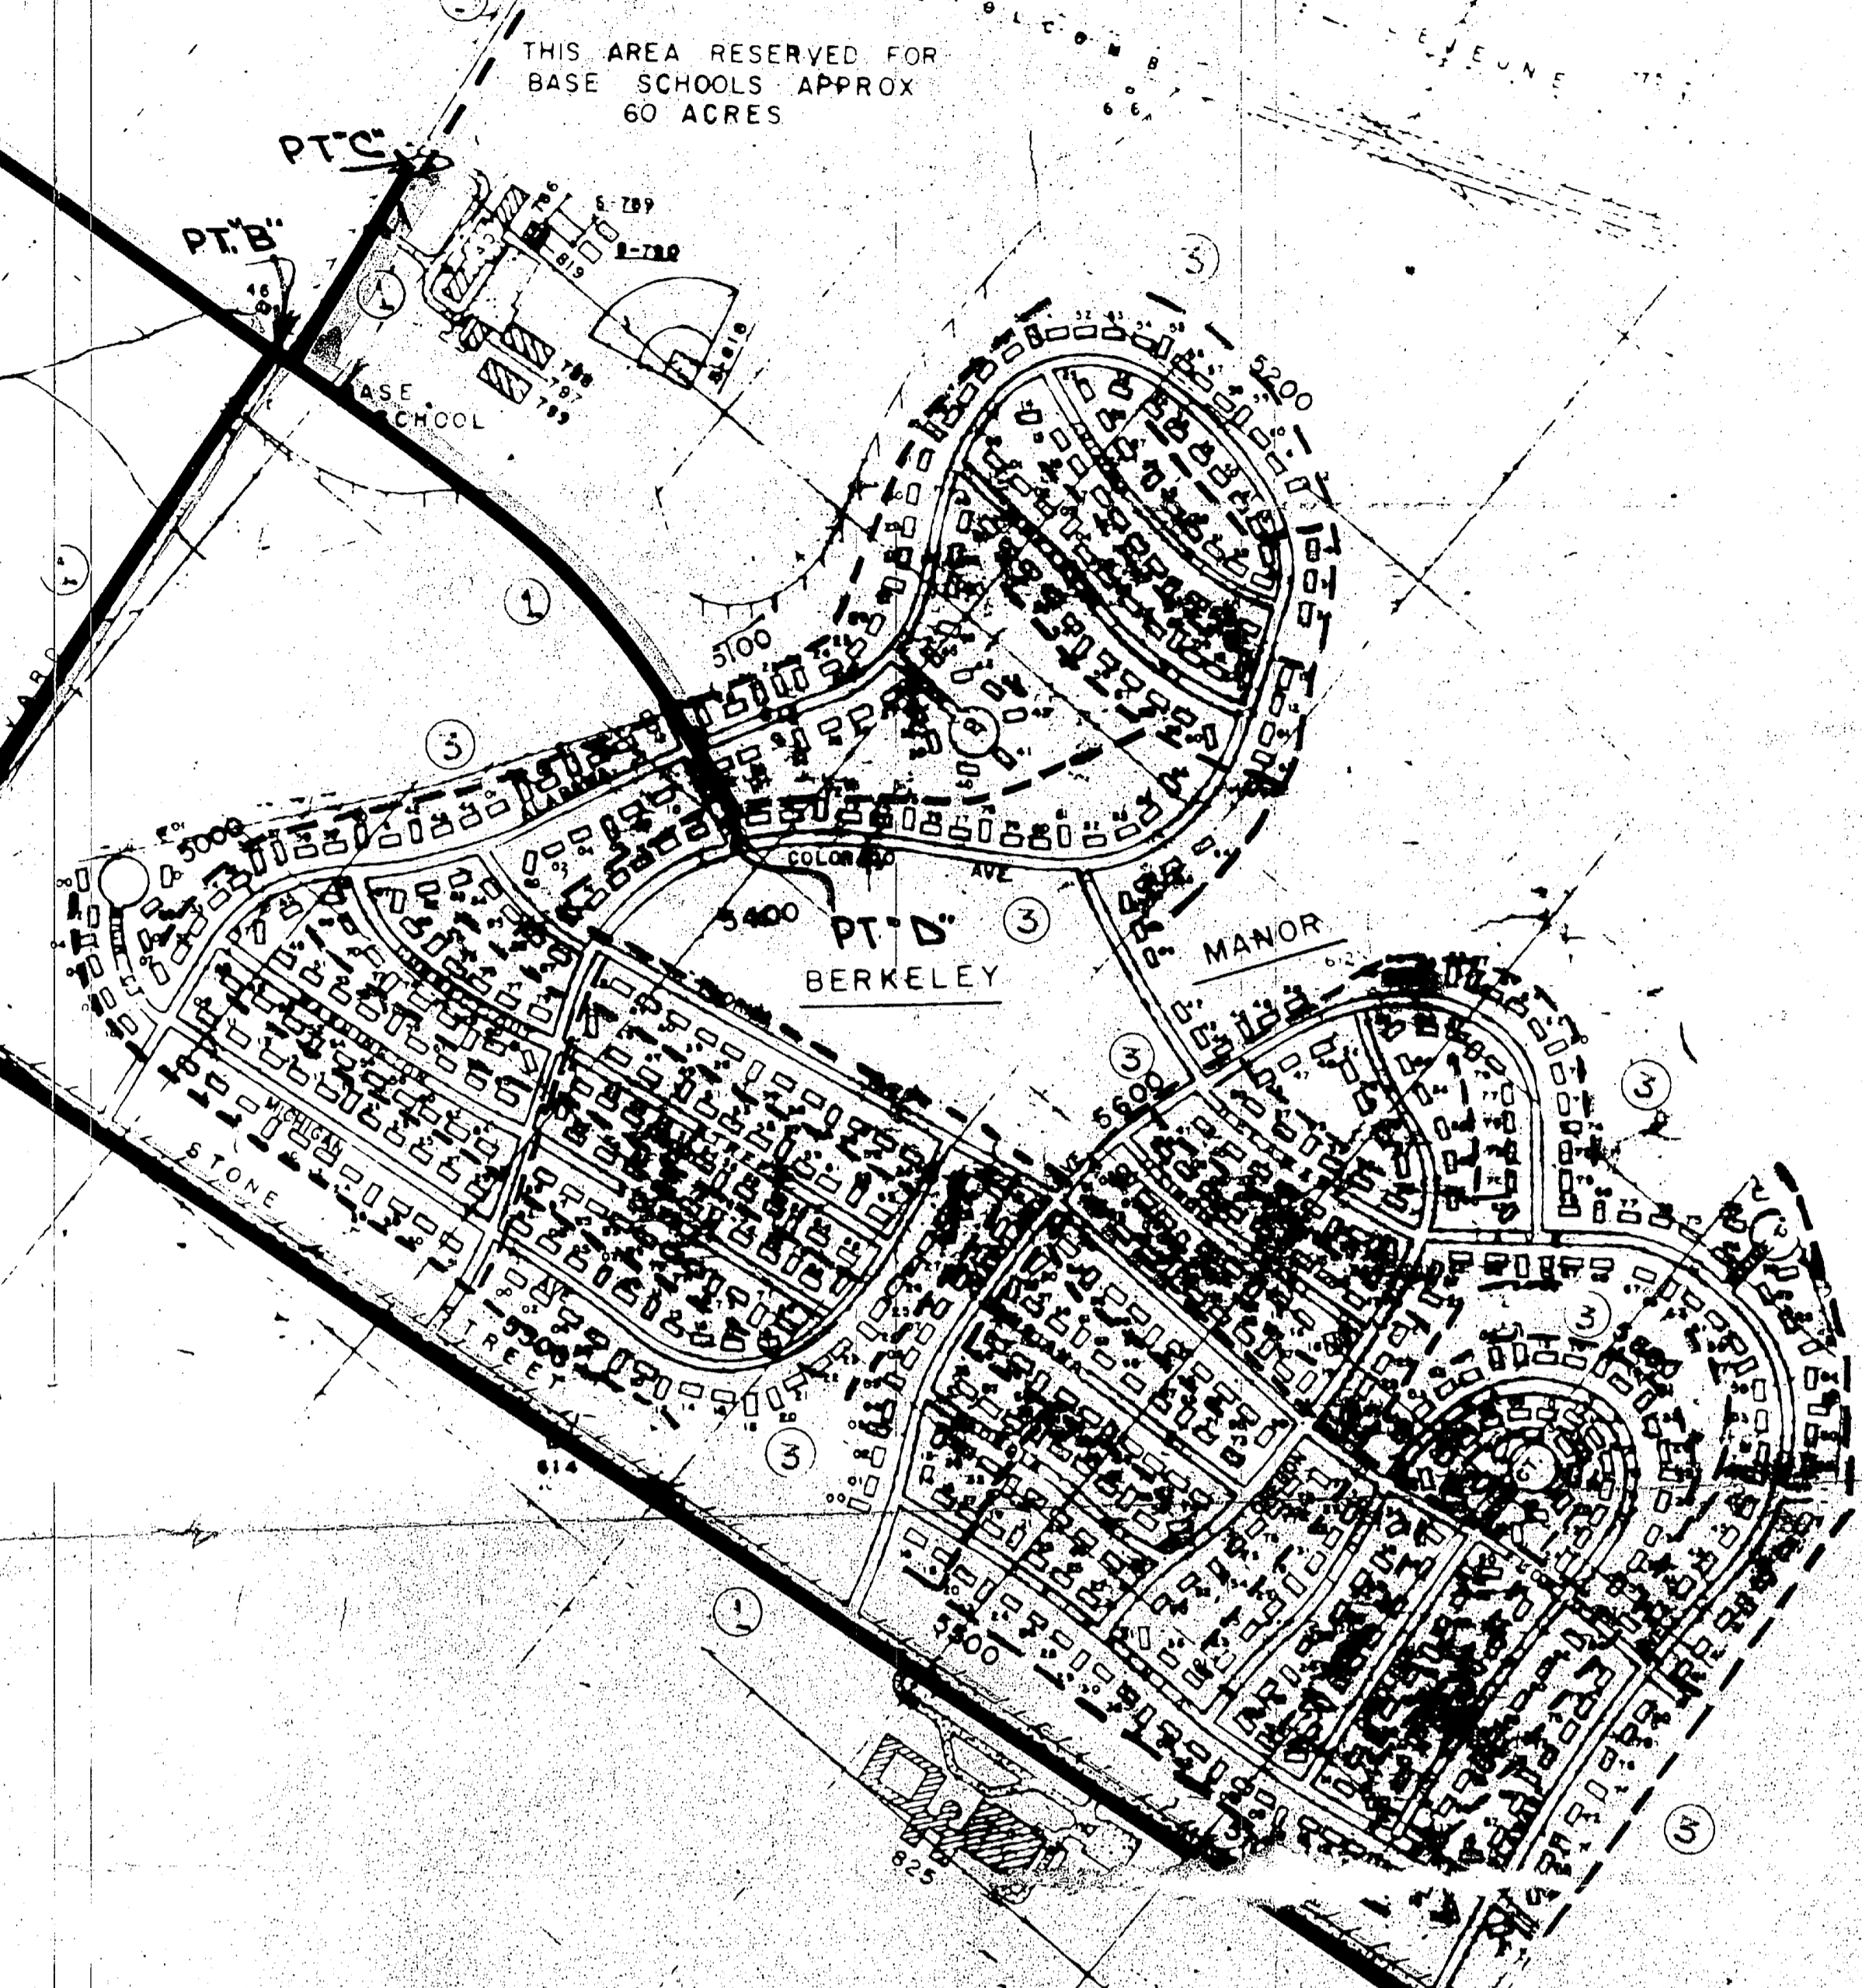
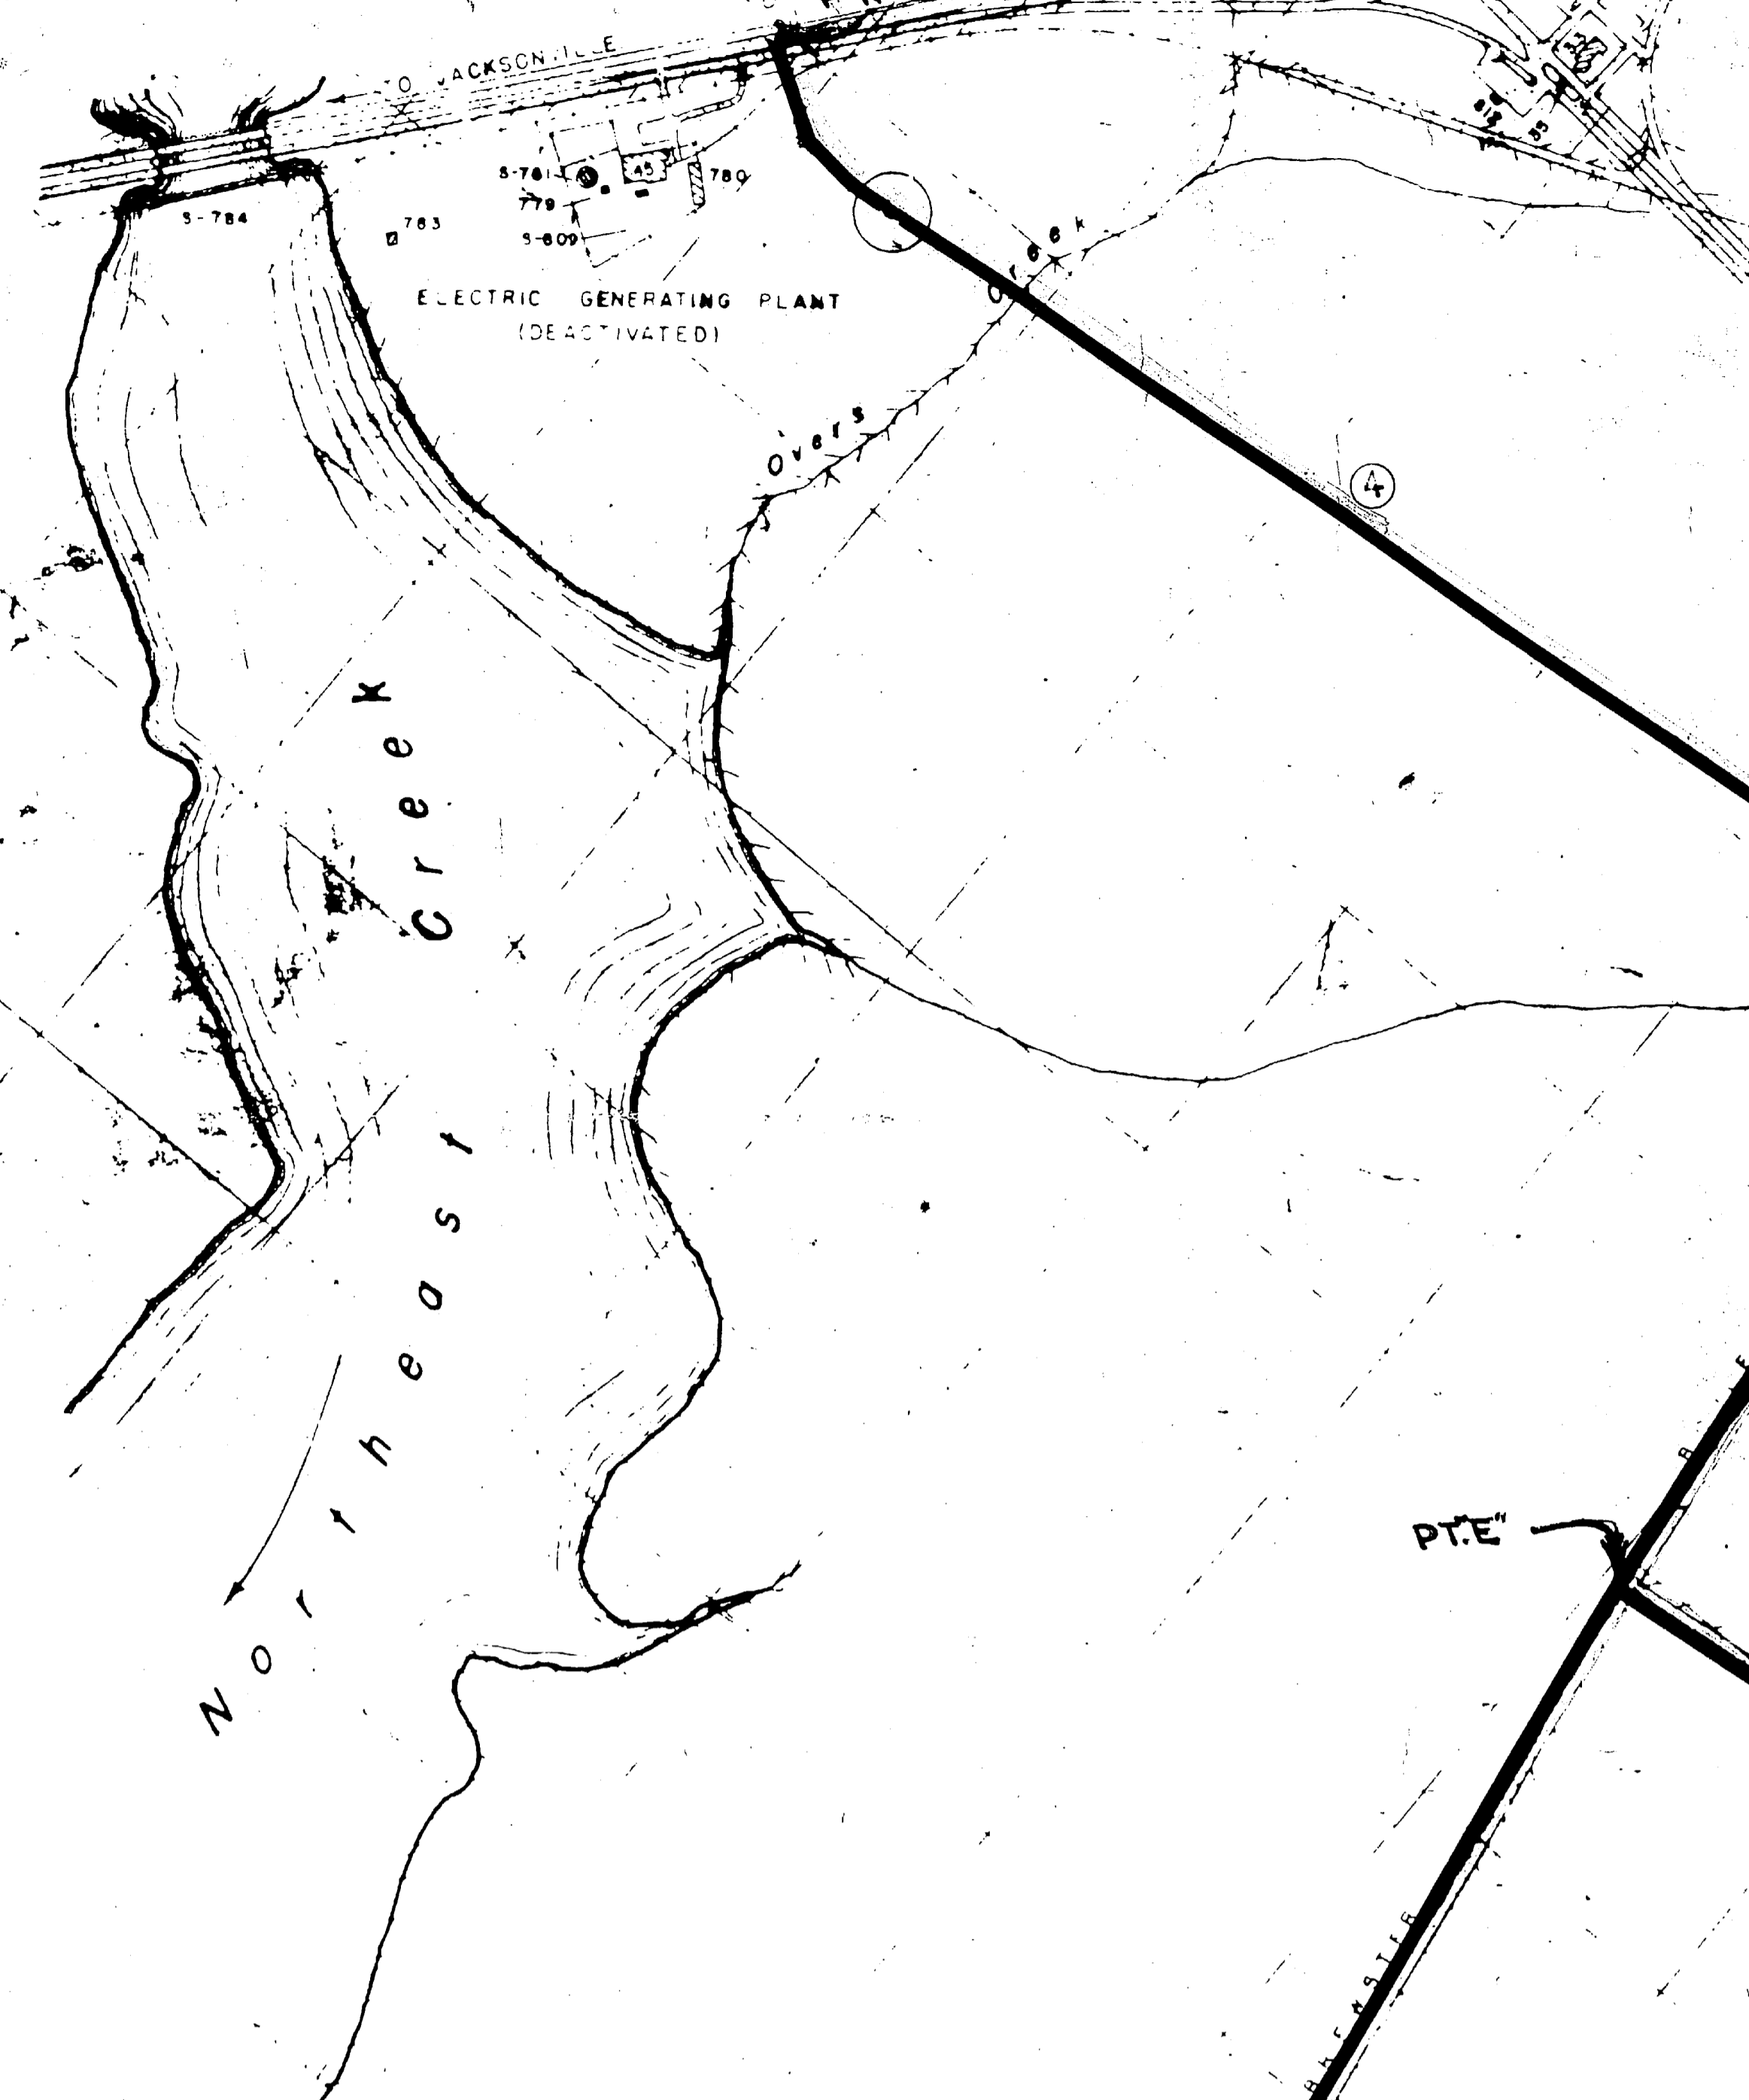


MIDWAY PARK SEE SHEET NO.2
PT'A-1

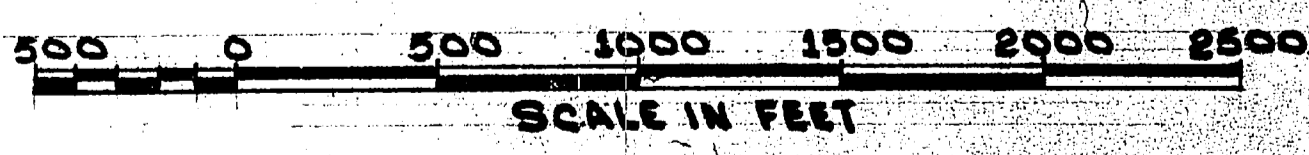

- LEGEND
- ① BURIED C.T.&T.CO. CABLE
 - ② BURIED GOVT. CABLE TO BE CONVEYED TO C.T.&T.CO.
 - ③ AERIAL GOVT. CABLE TO BE CONVEYED TO C.T.&T.CO.
 - ④ AERIAL C.T.&T.CO. CABLE

PARADISE POINT HOUSING AREA

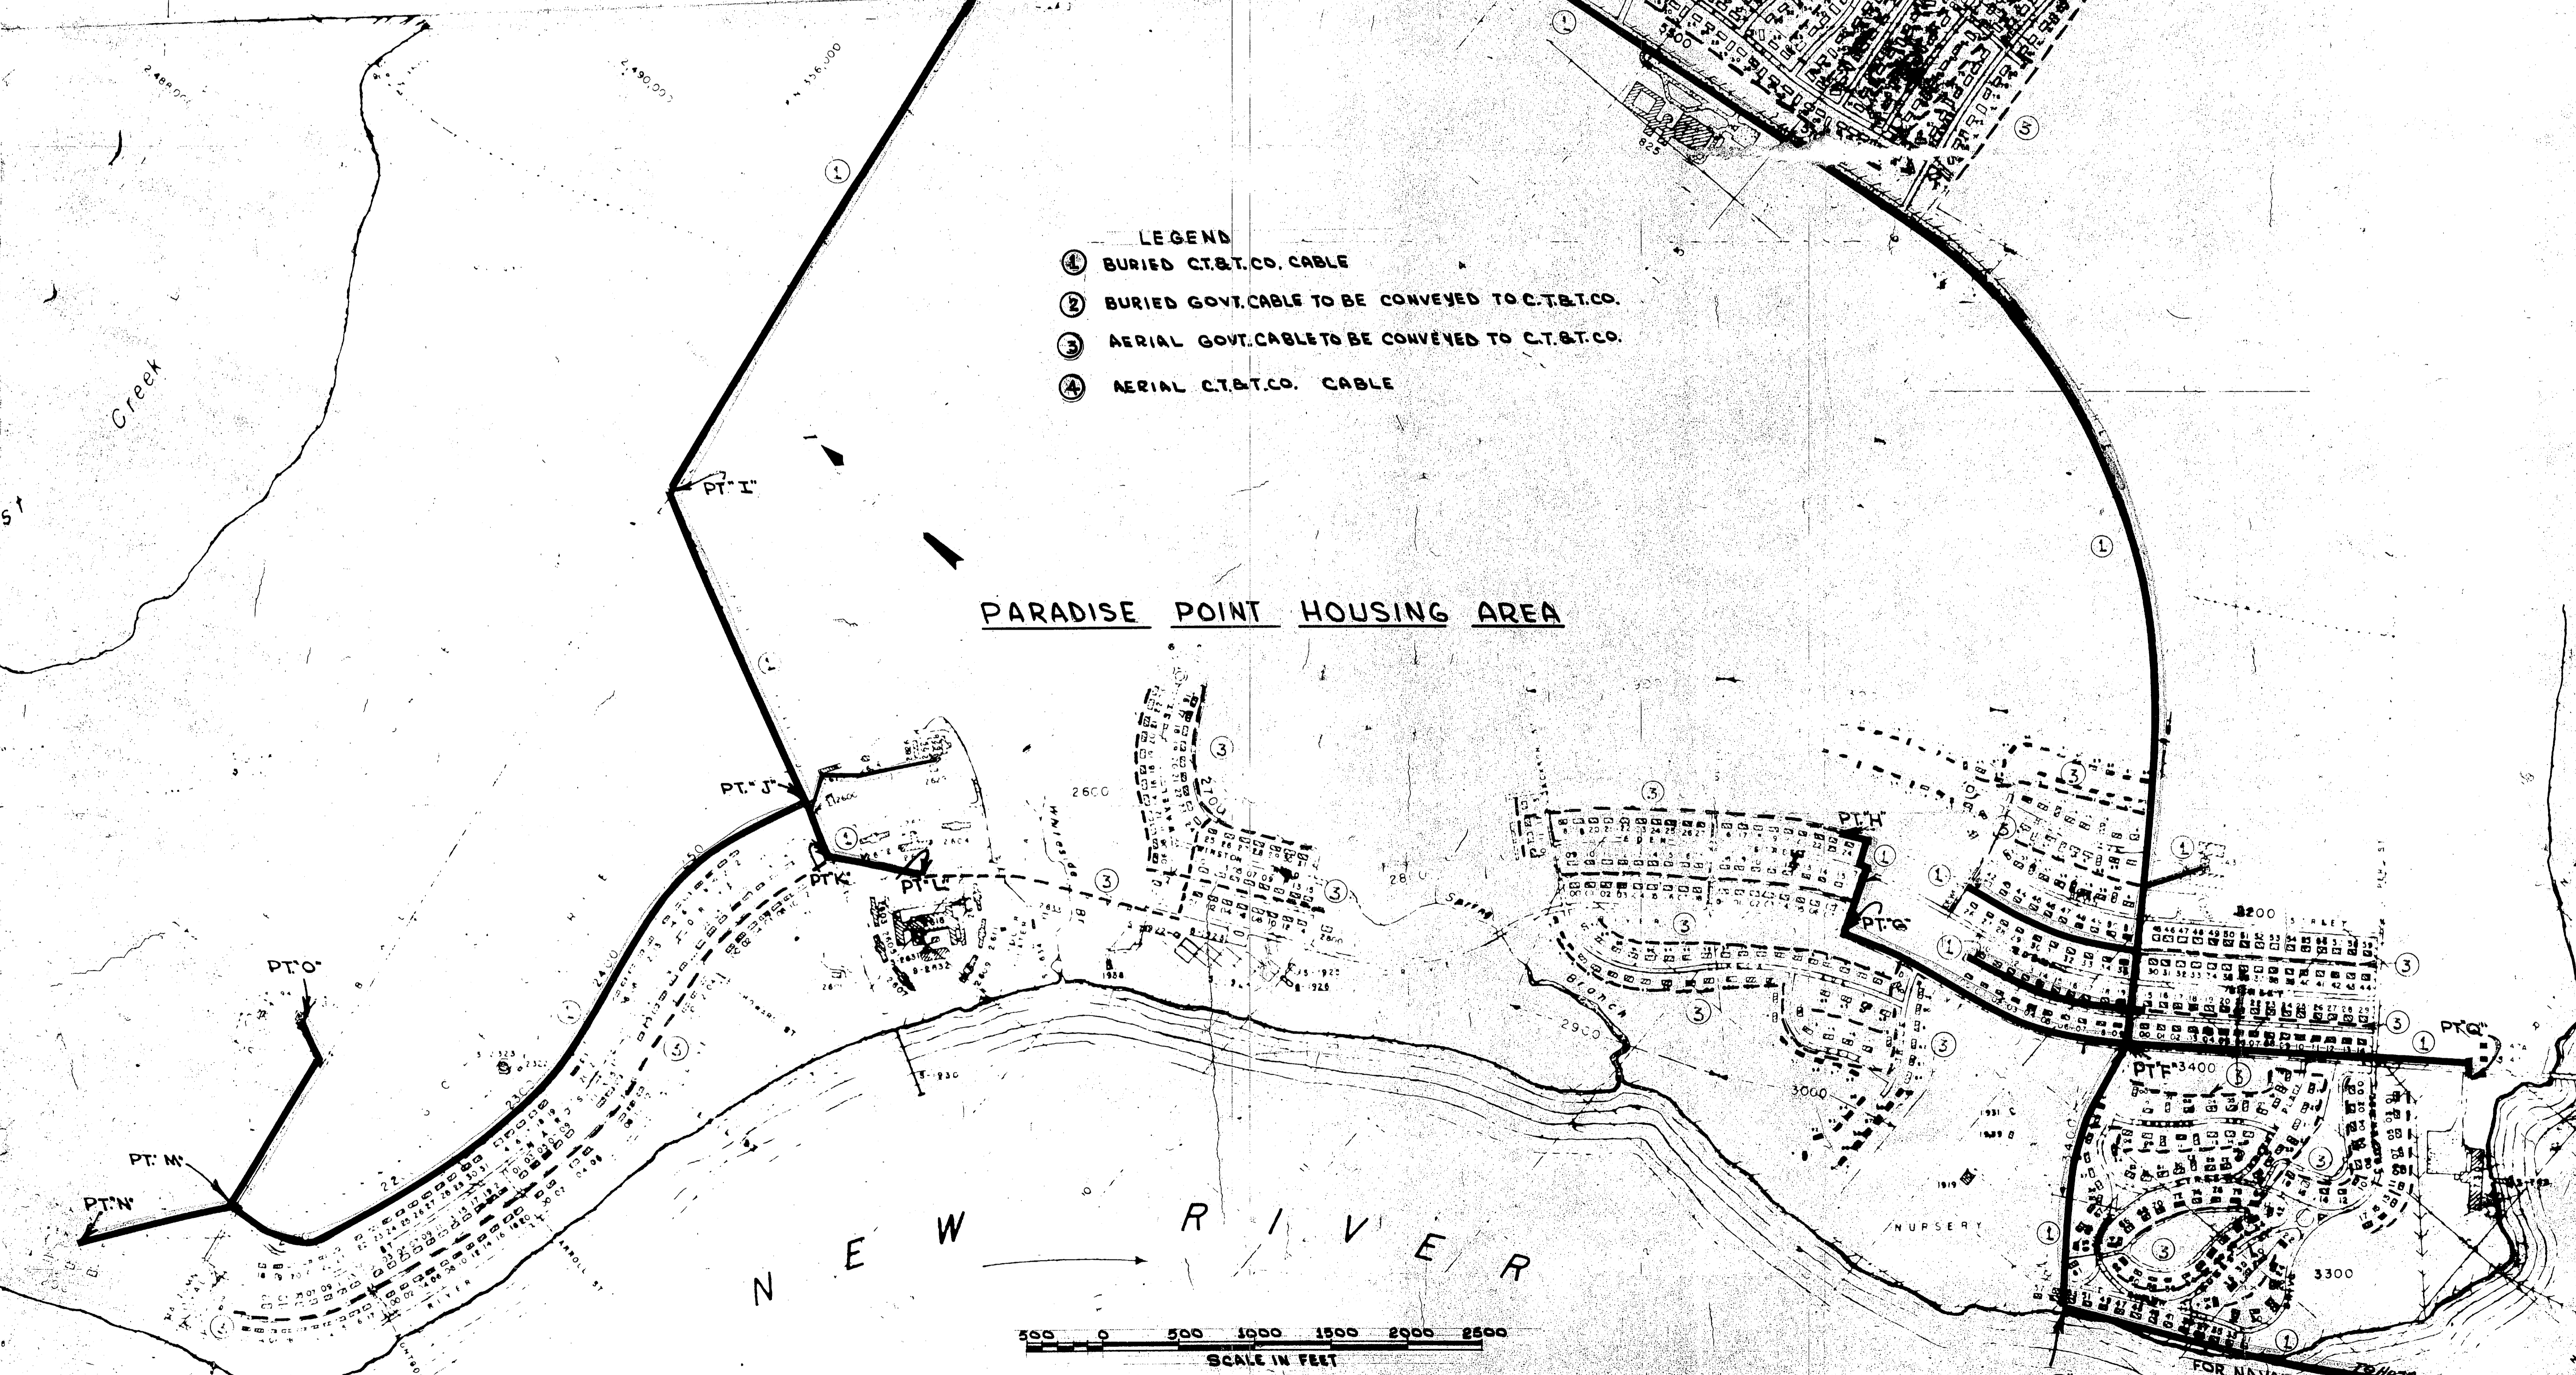

FOR NAVAL HOSPITAL DETAILS
SEE SHEET NO.2

EPD DWG. NO.		DEPARTMENT OF THE NAVY - NAVAL FACILITIES ENGINEERING COMMAND	
WORK REQ. NO.		ATLANTIC DIVISION	
DES.		NAVAL STATION	NORFOLK, VA.
DRAWN		MARINE CORPS BASE CAMP LEJEUNE, N.C.	
CHK.		TELEPHONE CABLES AND FACILITIES SERVING UNOFFICIAL SUBSCRIBERS	
BR. MGR.			
DES. DIR.			
SATISFACTORY TO	DATE		
APPROVED	DATE	SHEET	CODE (REQ. NO.)
		F	80091
		NAVIC DRAWING NO. SK-R-80091-69	
		CONTR. CONTR. NO.	
		SCALE	

