




REVISIONS		
SYM	DESCRIPTION	DATE APPROVED

LEGEND


- FW — EXISTING FRESH WATER MAIN
- GATE VALVE
- FIRE HYDRANT

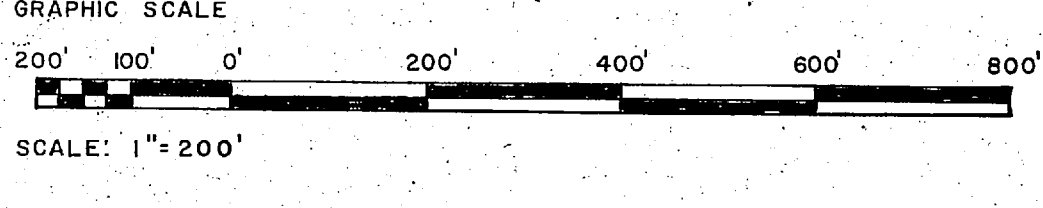


PUBLIC WORKS DEPT. MARINE CORPS BASE CAMP LEJEUNE, N.C.		DEPARTMENT OF THE NAVY NAVAL STATION MARINE CORPS BASE, CAMP LEJEUNE, N.C.	
DESIGNED BY DR. L. D. CHK		ATLANTIC DIVISION	
APPROVED BY DR. L. D. CHK		NORFOLK, VIRGINIA	
PUBLIC WORKS OFFICER		MEMQ & CENTRAL AREA	
SATISFACTORY TO DATE		MCAS(H)	
COMMANDING GENERAL		SIZE	CODE IDENT NO.
HD. DIR.		F 80091	PW DWG. 13296
APPROVED BY DATE		CONSTR. CONTR. NO.	
FOR COMMANDER, NAVFAC		SCALE	SPEC
		SHEET 1 OF 7	
		LANTDVI DWG. NO.	

2 3 4 5 6 7 8 9 10 11 12 13 14 15

REVISIONS		
SYM	DESCRIPTION	DATE APPROVED

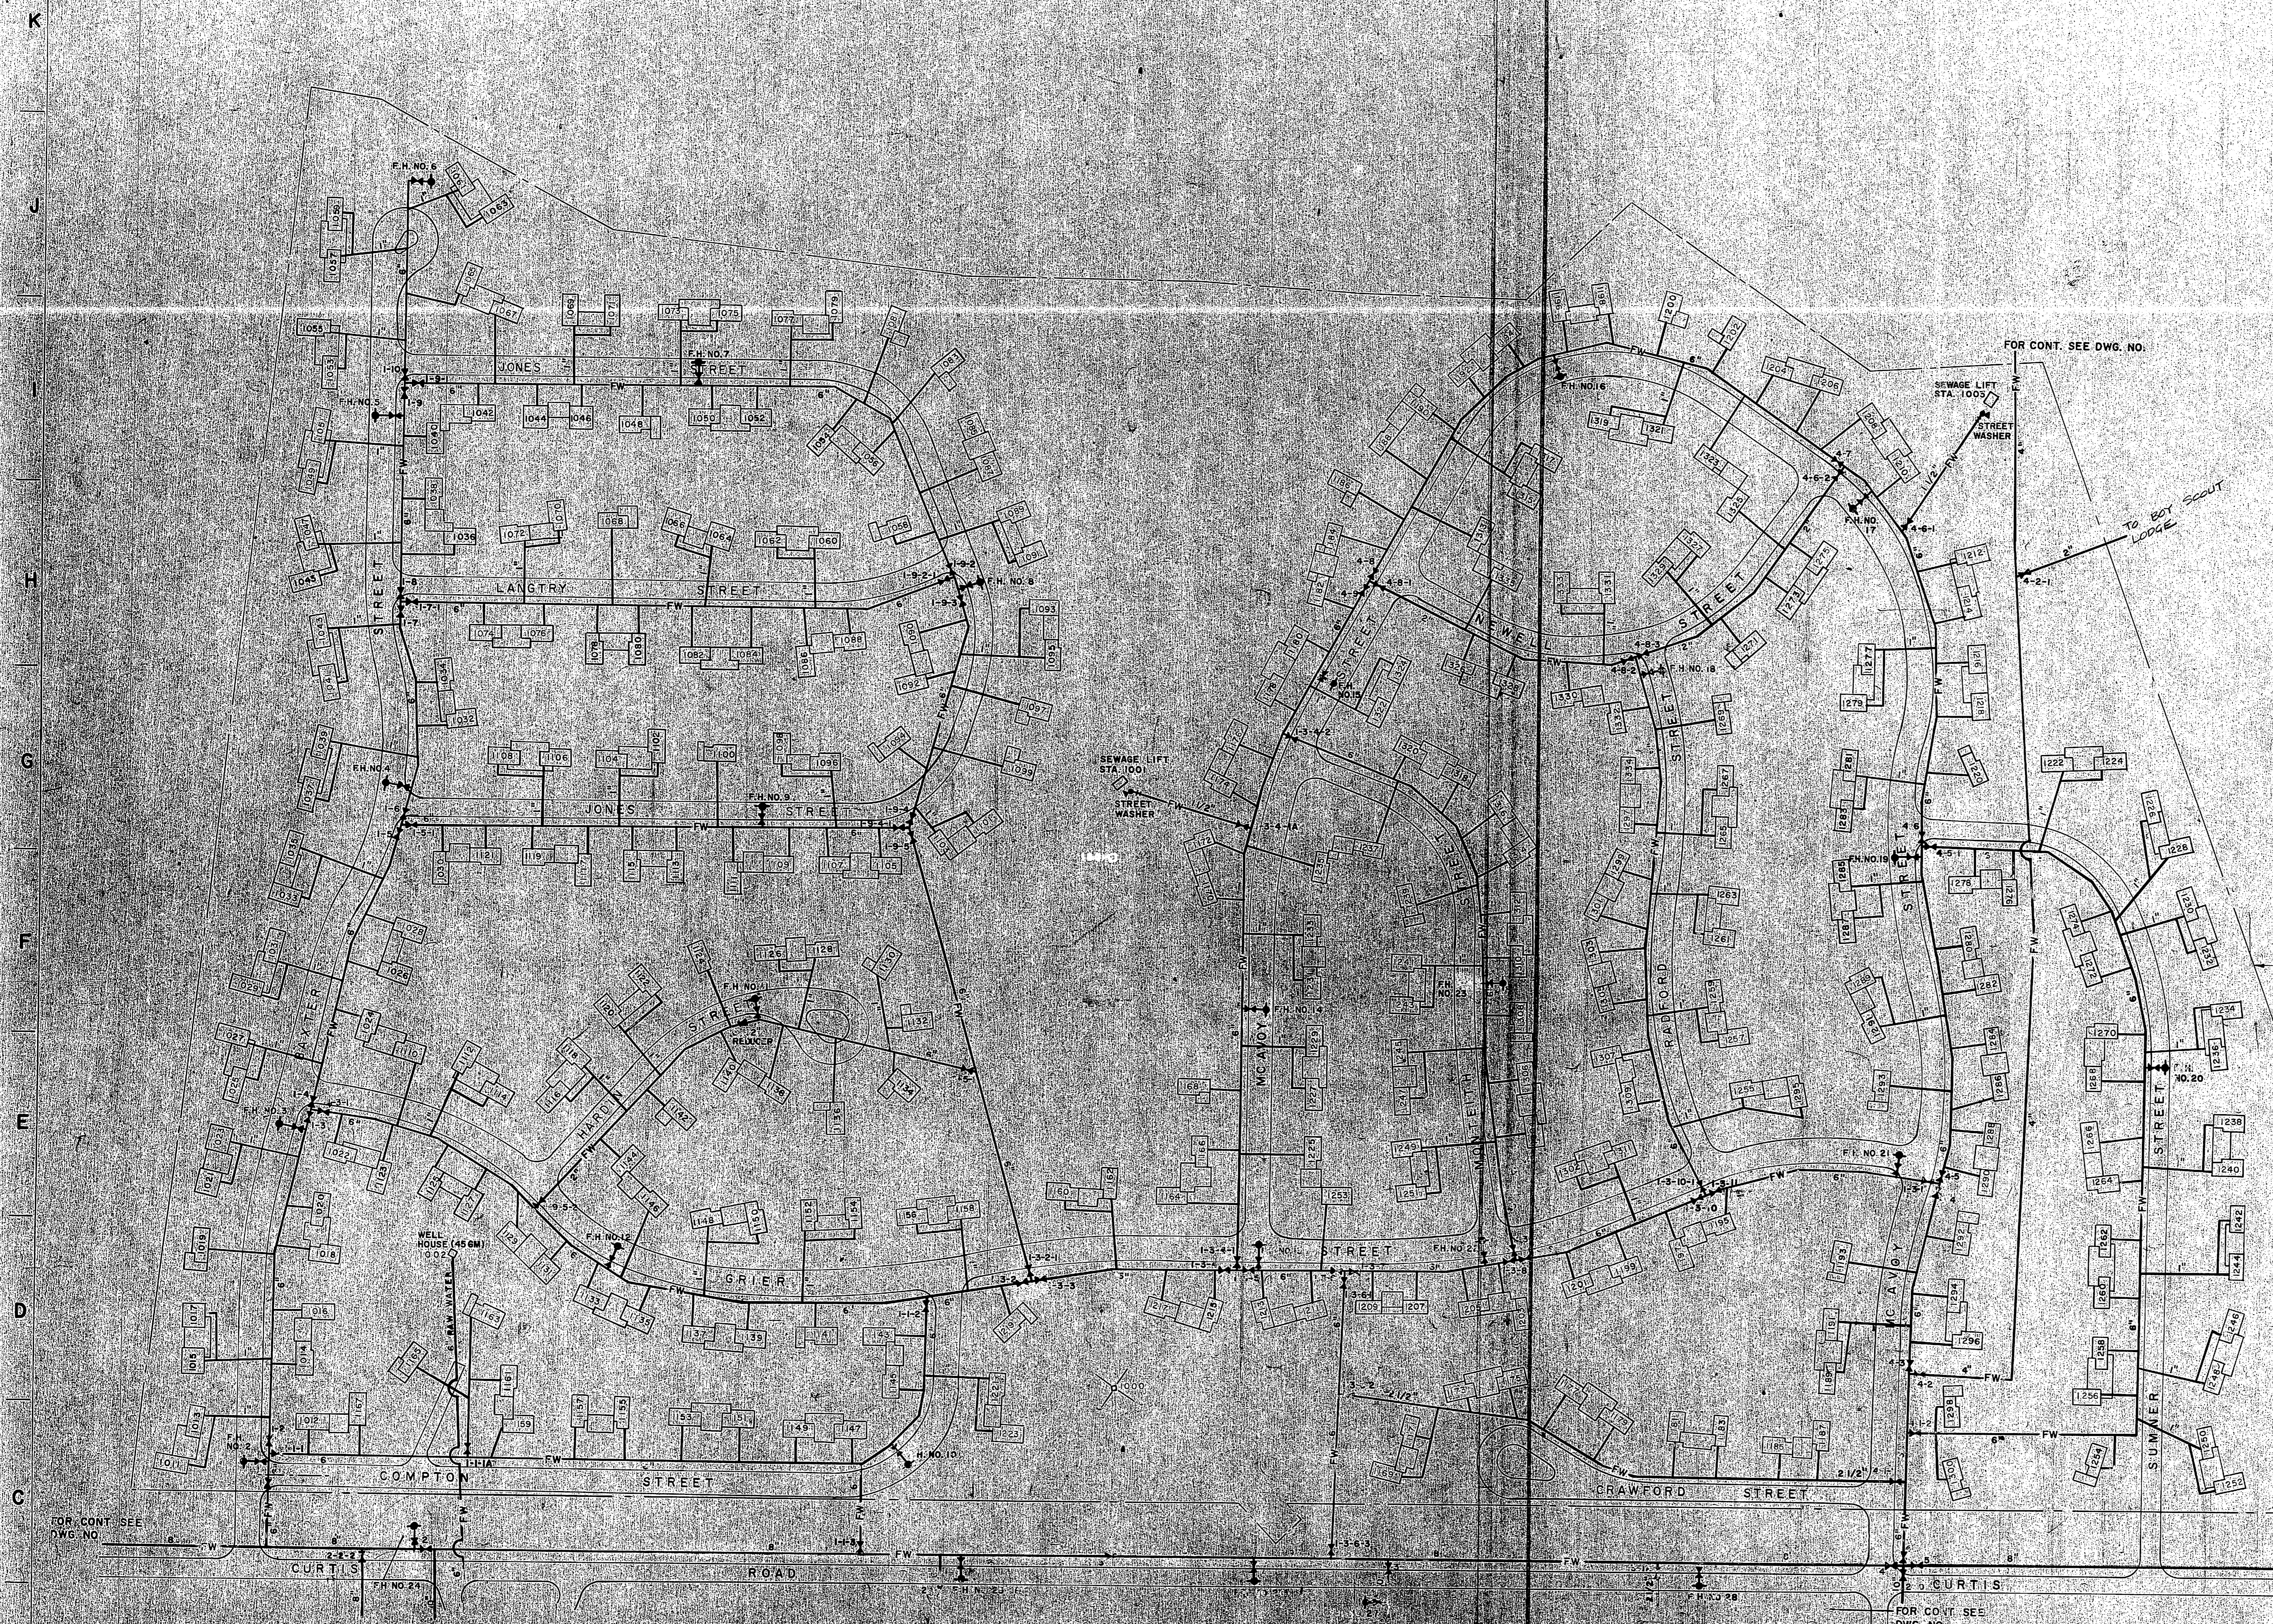

M.E.M.O. HOUSING AREA

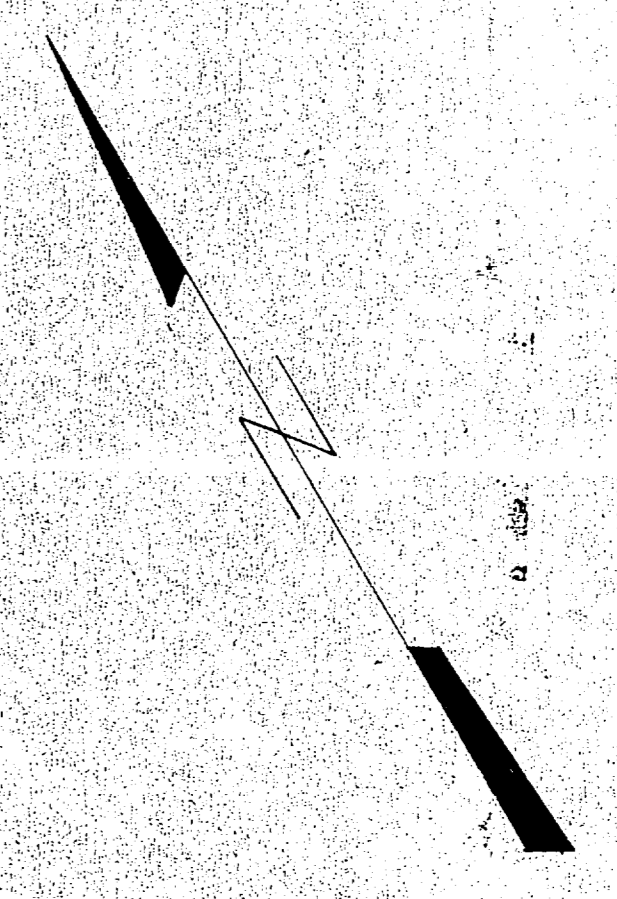


GENERAL NOTES
 1. ALL HOUSE LATERALS ARE 3/4" EXCEPT AS NOTED.

LEGEND



	FW EXISTING FRESH WATER MAIN
	GATE VALVE & NO.
	FIRE HYDRANT, NO. & VALVE
	REDUCER COUPLING
	STREET WASHER
	EXISTING STRUCTURE

2 of 7

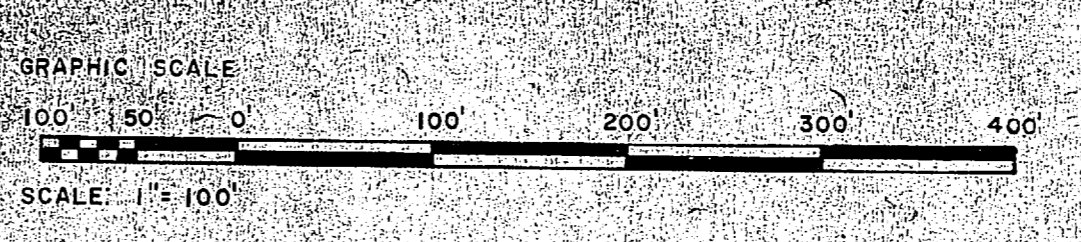

PUBLIC WORKS DEPT. MARINE CORPS BASE CAMP LEJEUNE, N.C.		DEPARTMENT OF THE NAVY NAVAL FACILITIES ENGINEERING COMMAND ATLANTIC DIVISION	
DESIGNED BY: [Signature]		NAVAL STATION MARINE CORPS BASE, CAMP LEJEUNE, N.C.	
APPROVED BY: [Signature]		WATER SYSTEM	
PUBLIC WORKS OFFICER		MEMO	
SATISFACTORY TO: [Signature]		MCASH	
COMMANDING GENERAL		DRAWING NO. PW DWG 13297	
EFD [Signature]		SIZE CODE IDENT. NO. F 80091	
APPROVED: [Signature]		CONSTR. CONTR. NO.	
FOR COMMANDER, NAVFAC		SCALE: [] SPEC: [] SHEET 2 OF 7	

2 3 4 5 6 7 8 9 10 11 12 13 14 15

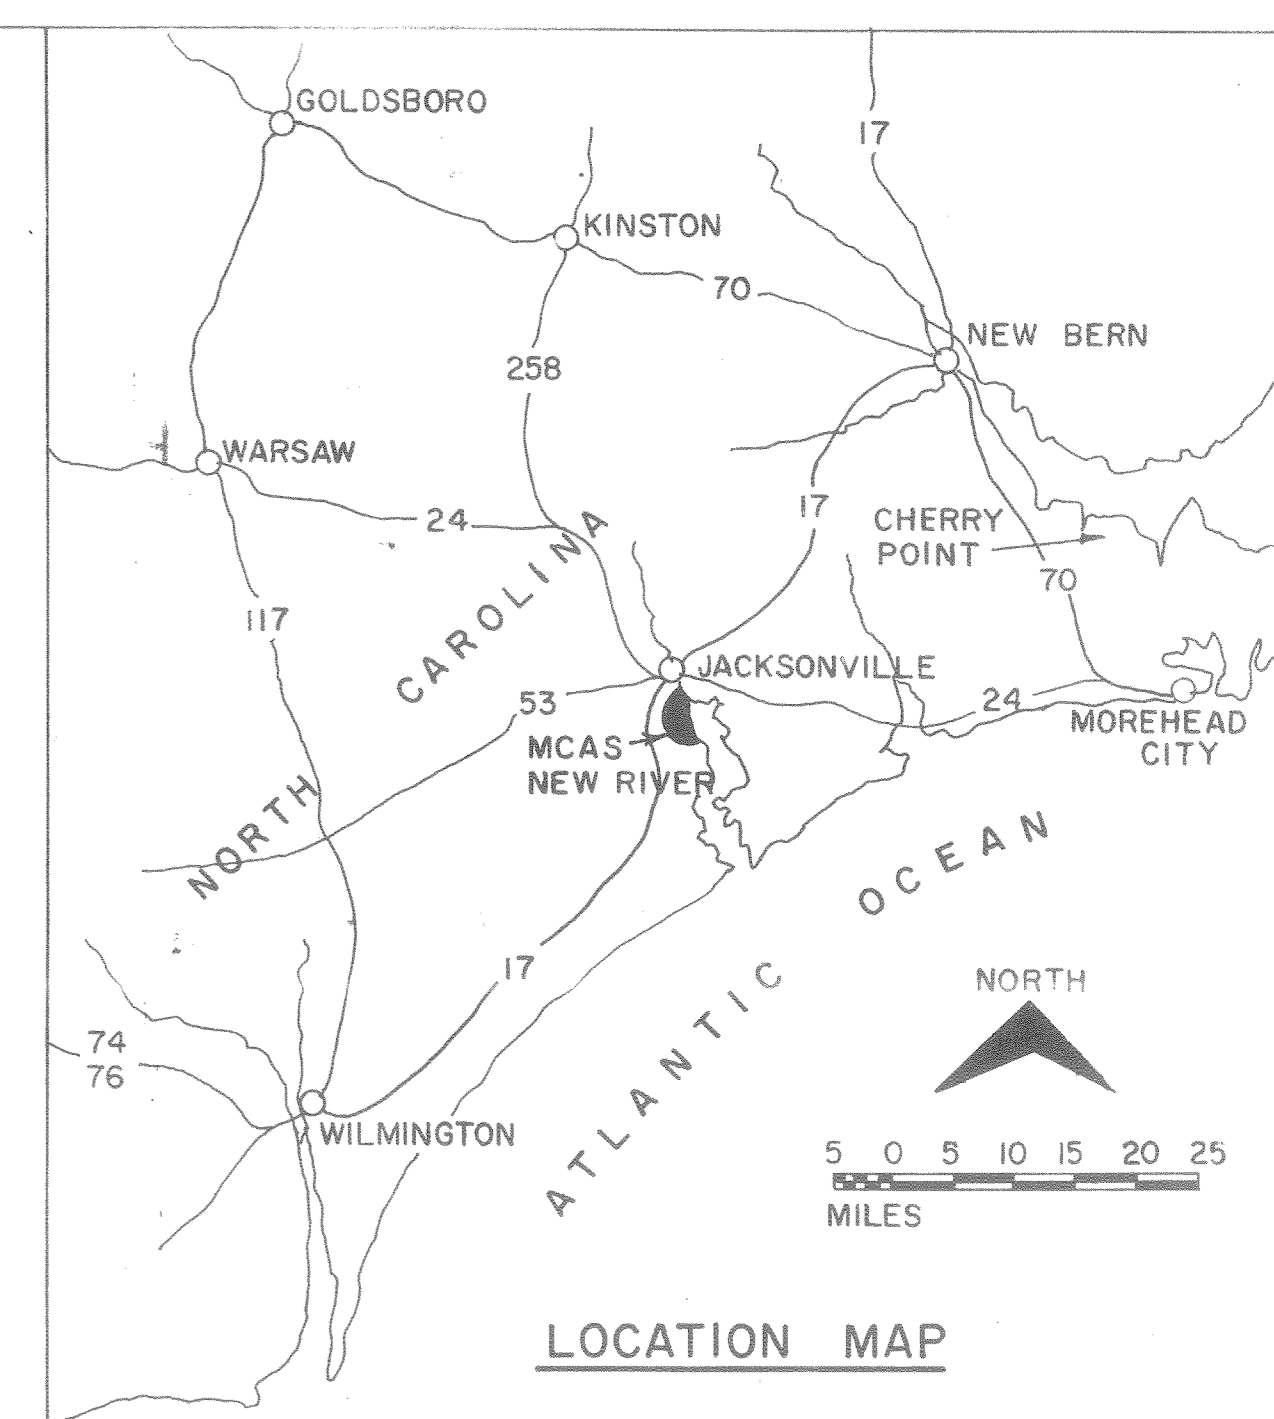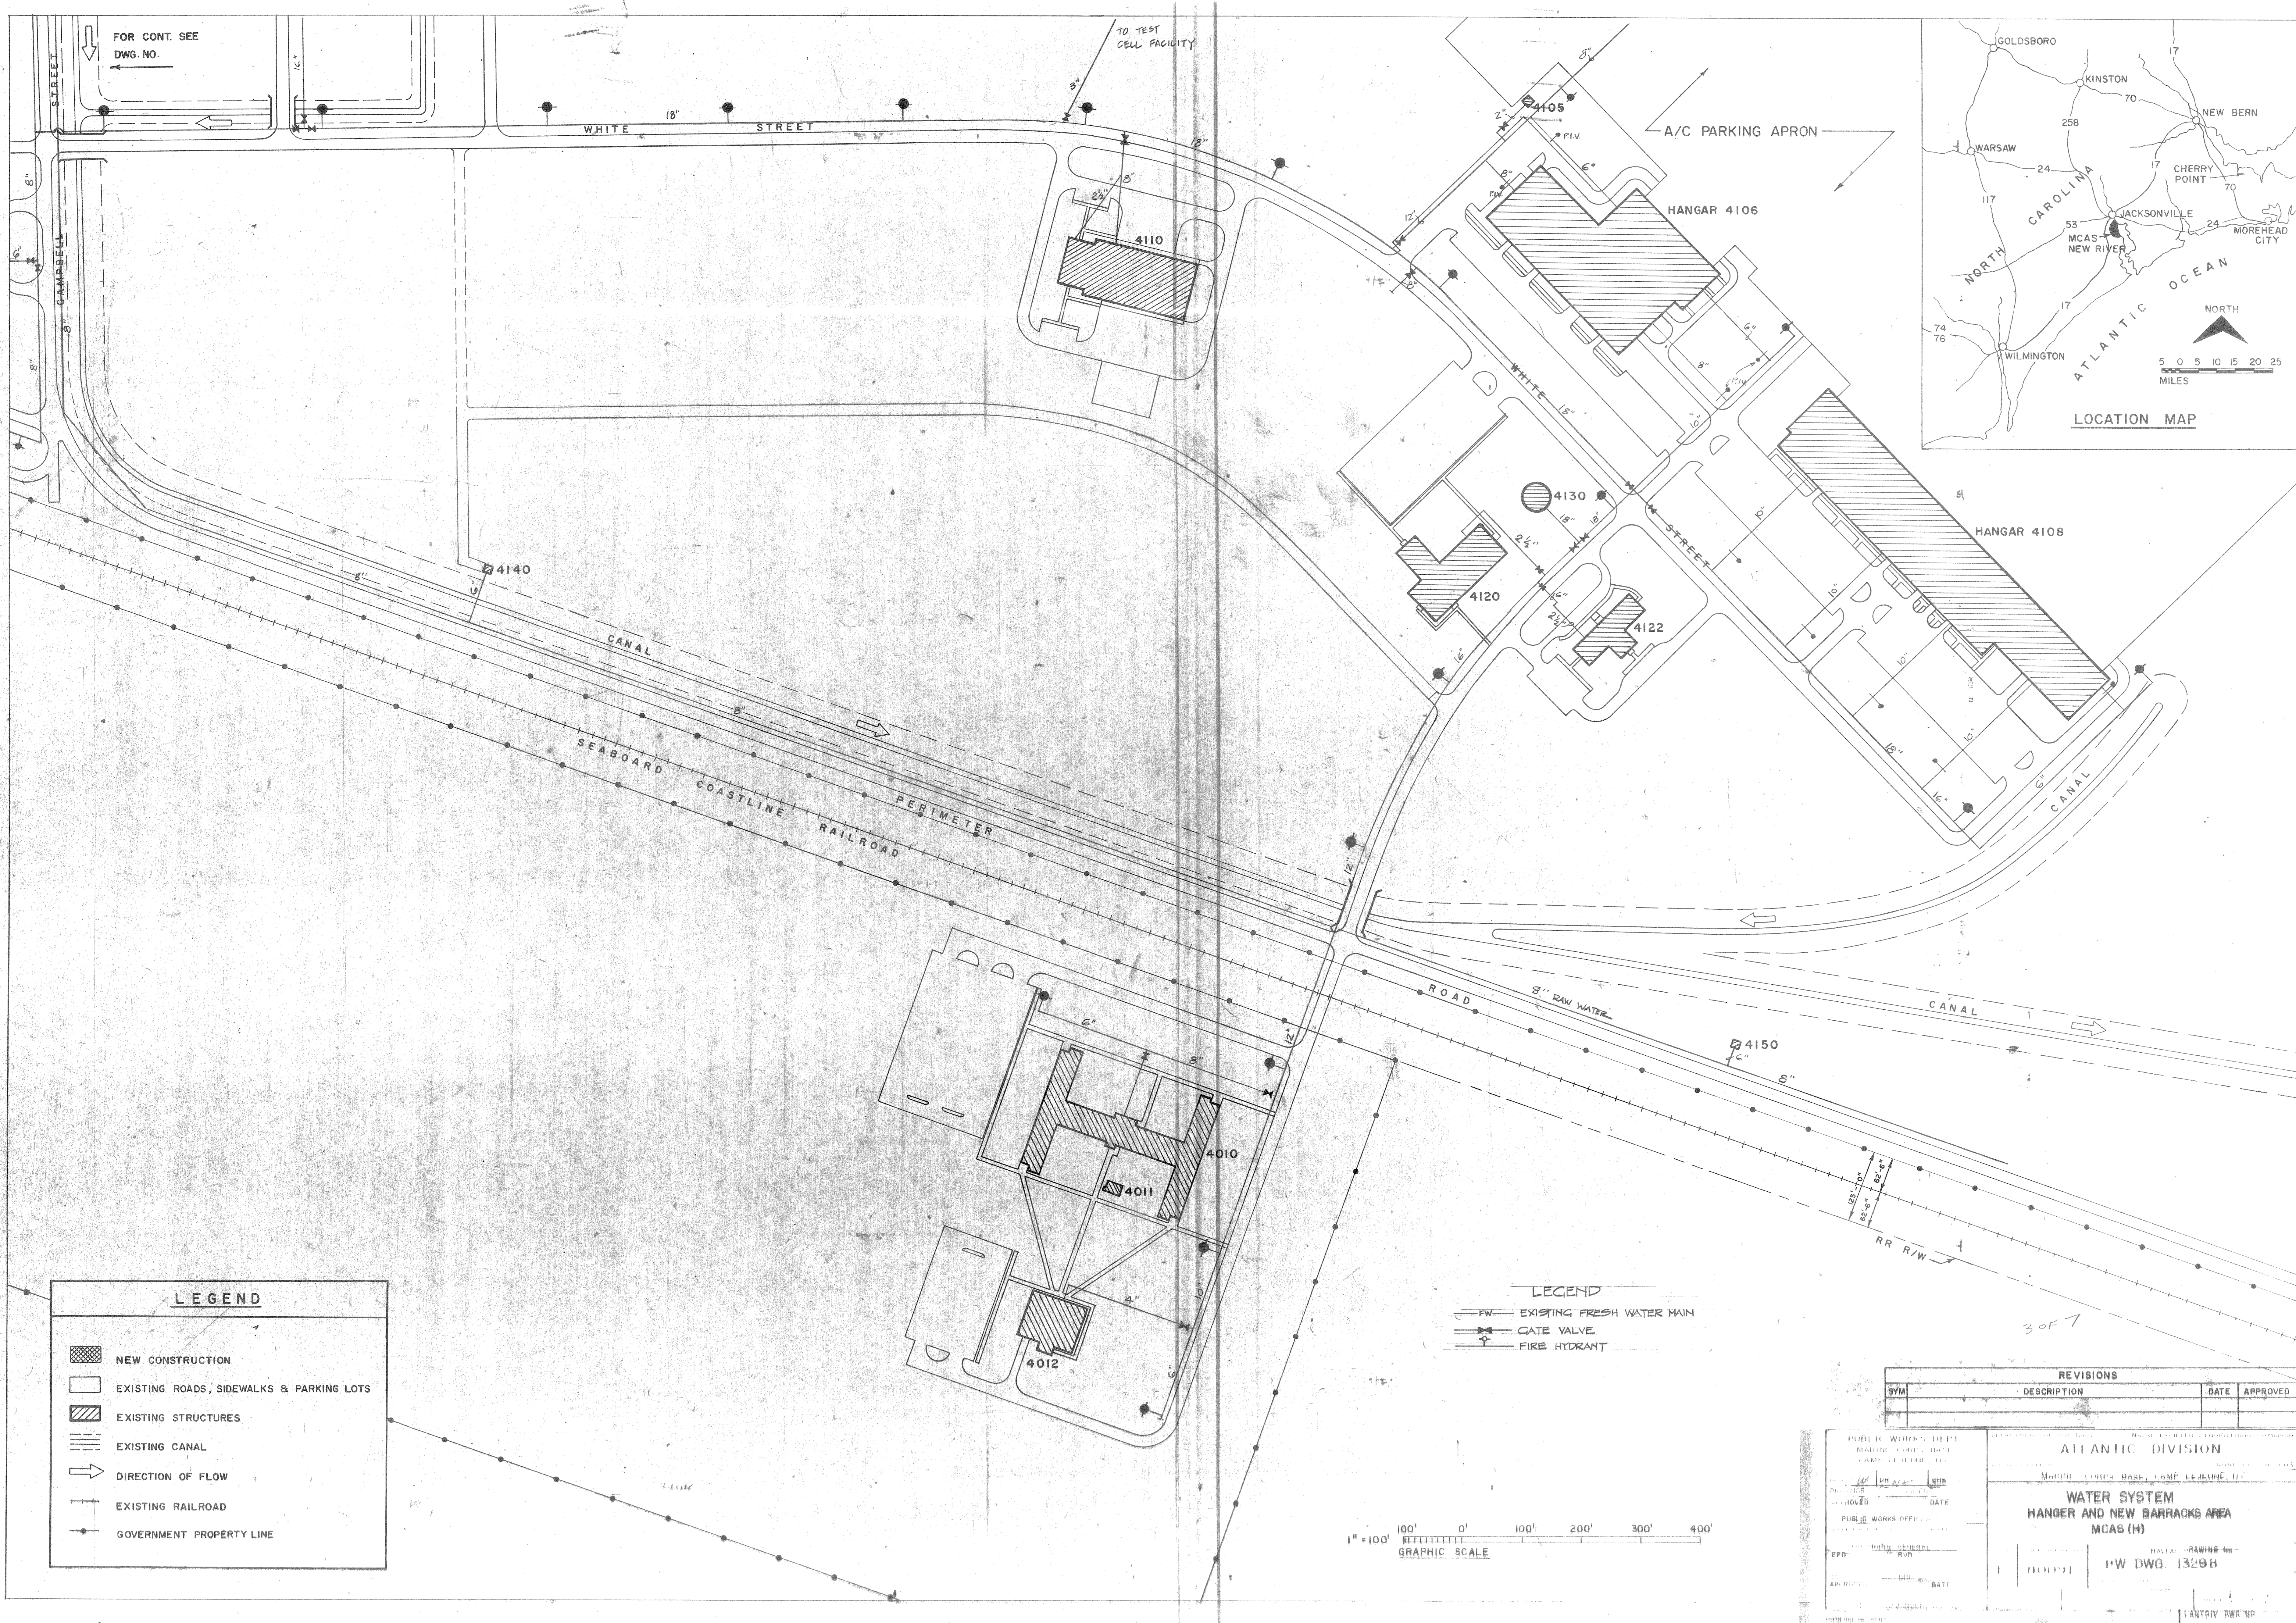


LEGEND

- NEW CONSTRUCTION
- EXISTING ROADS, SIDEWALKS & PARKING LOTS
- EXISTING STRUCTURES
- EXISTING CANAL
- DIRECTION OF FLOW
- EXISTING RAILROAD
- GOVERNMENT PROPERTY LINE

LEGEND

- EXISTING FRESH WATER MAIN
- GATE VALVE
- FIRE HYDRANT

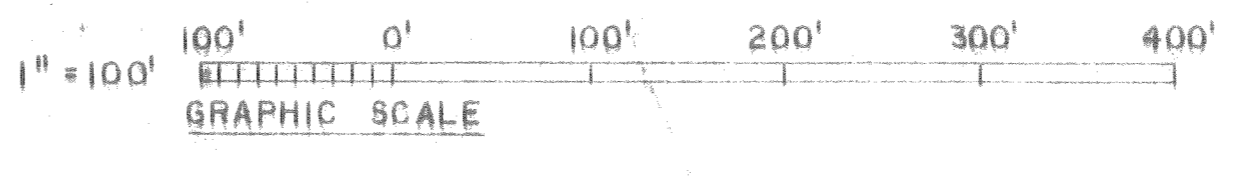

REVISIONS


SYM	DESCRIPTION	DATE	APPROVED



PUBLIC WORKS DEPT
MAYOR JOHN W. WELLS
CITY OF JACKSONVILLE, FLORIDA

ATLANTIC DIVISION
MAYOR JOHN W. WELLS, CHIEF ENGINEER, U.S.

WATER SYSTEM
HANGAR AND NEW BARRACKS AREA
MCAS (H)

DATE: 11-15-58 DRAWING NO.: 1329B
1" = 100' DWG. 1329B
LANTIER RWR UP

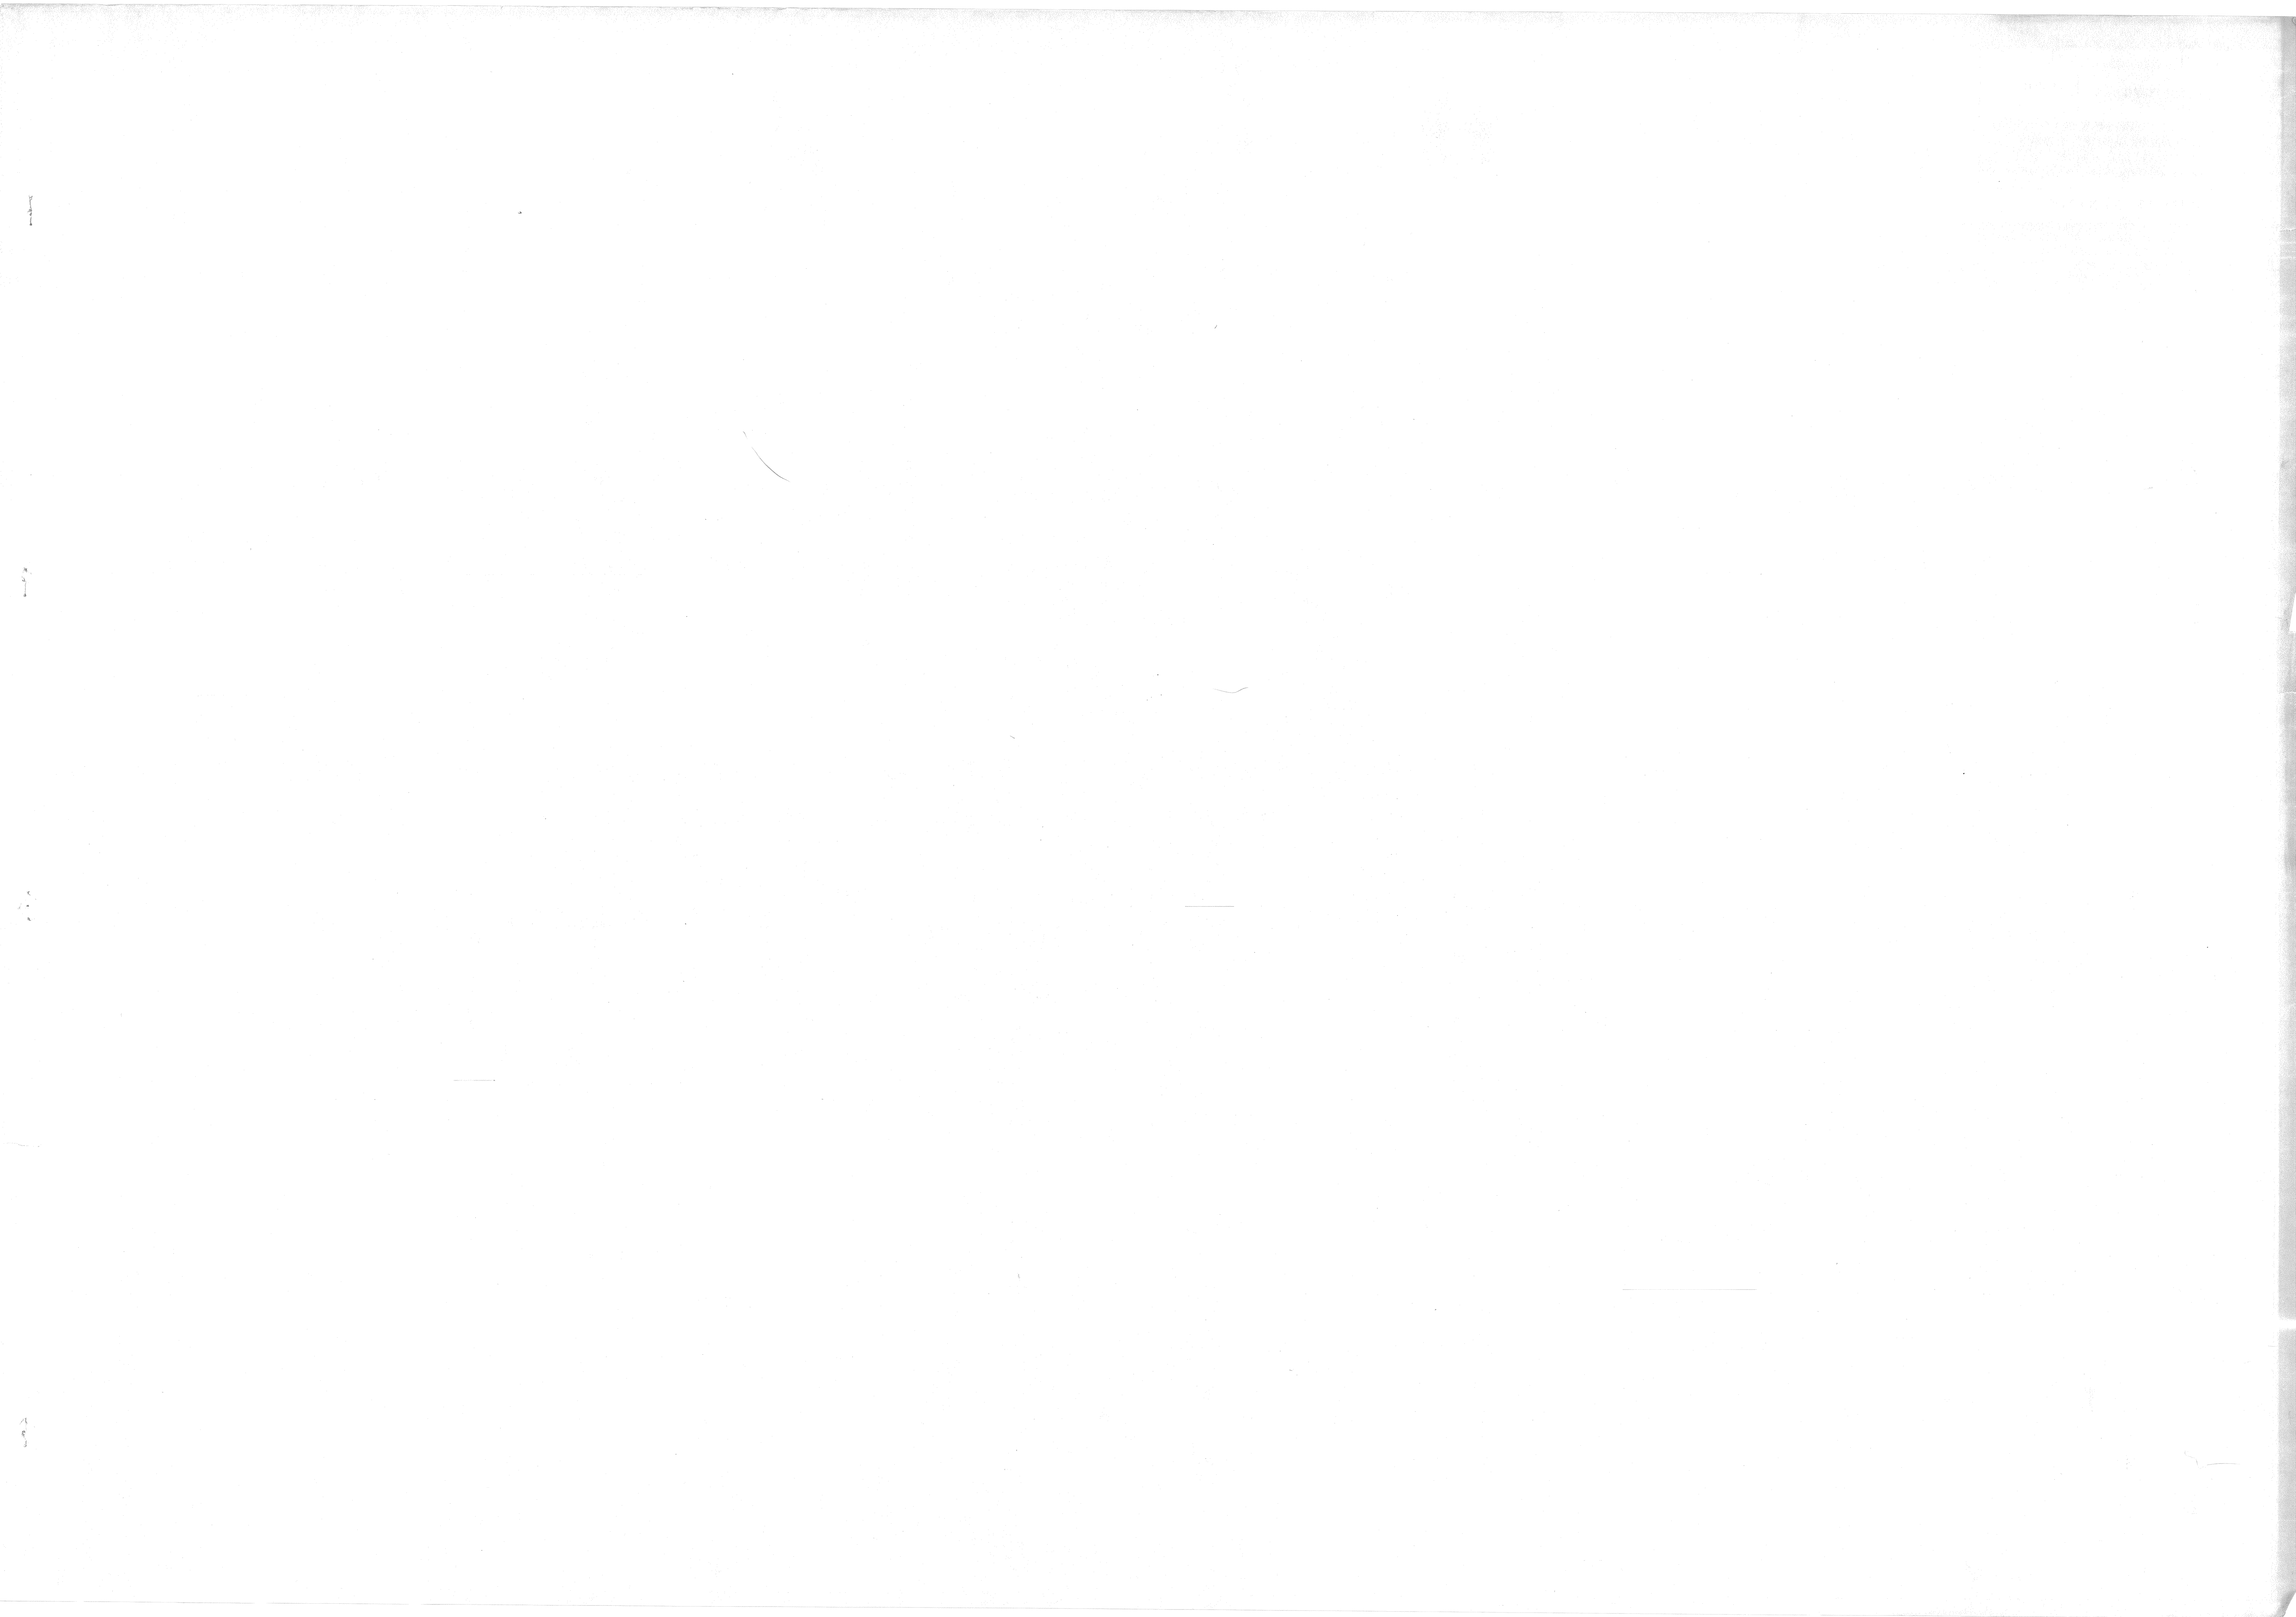

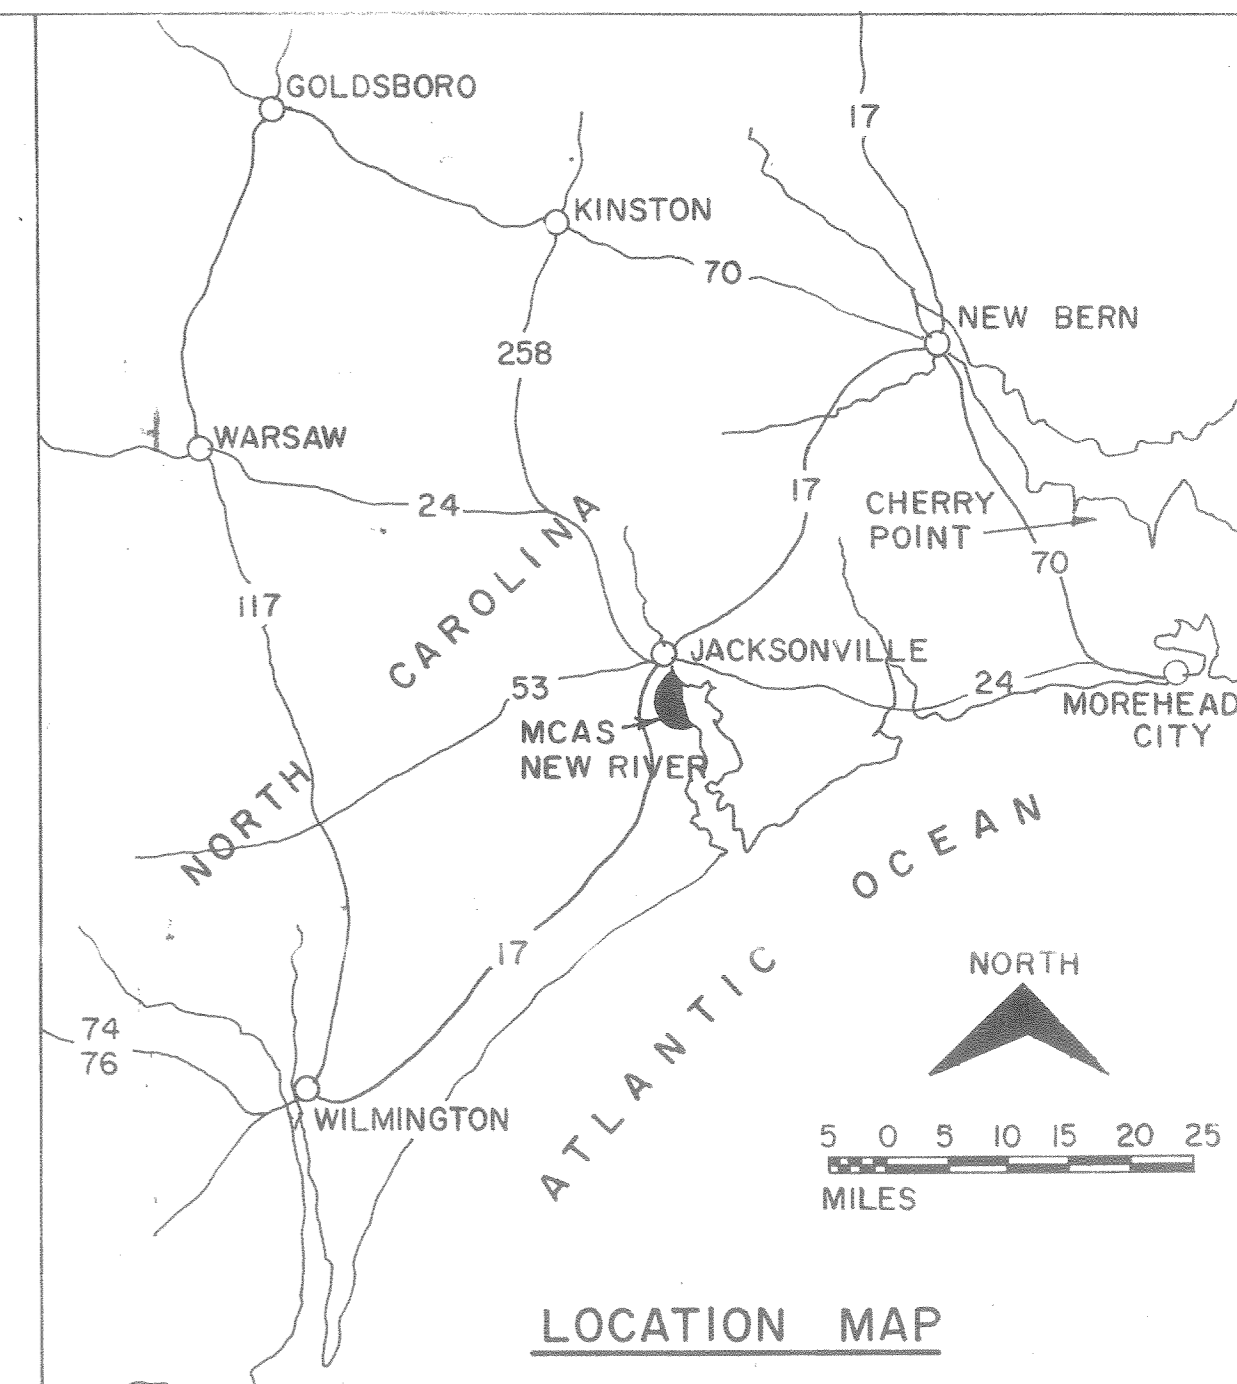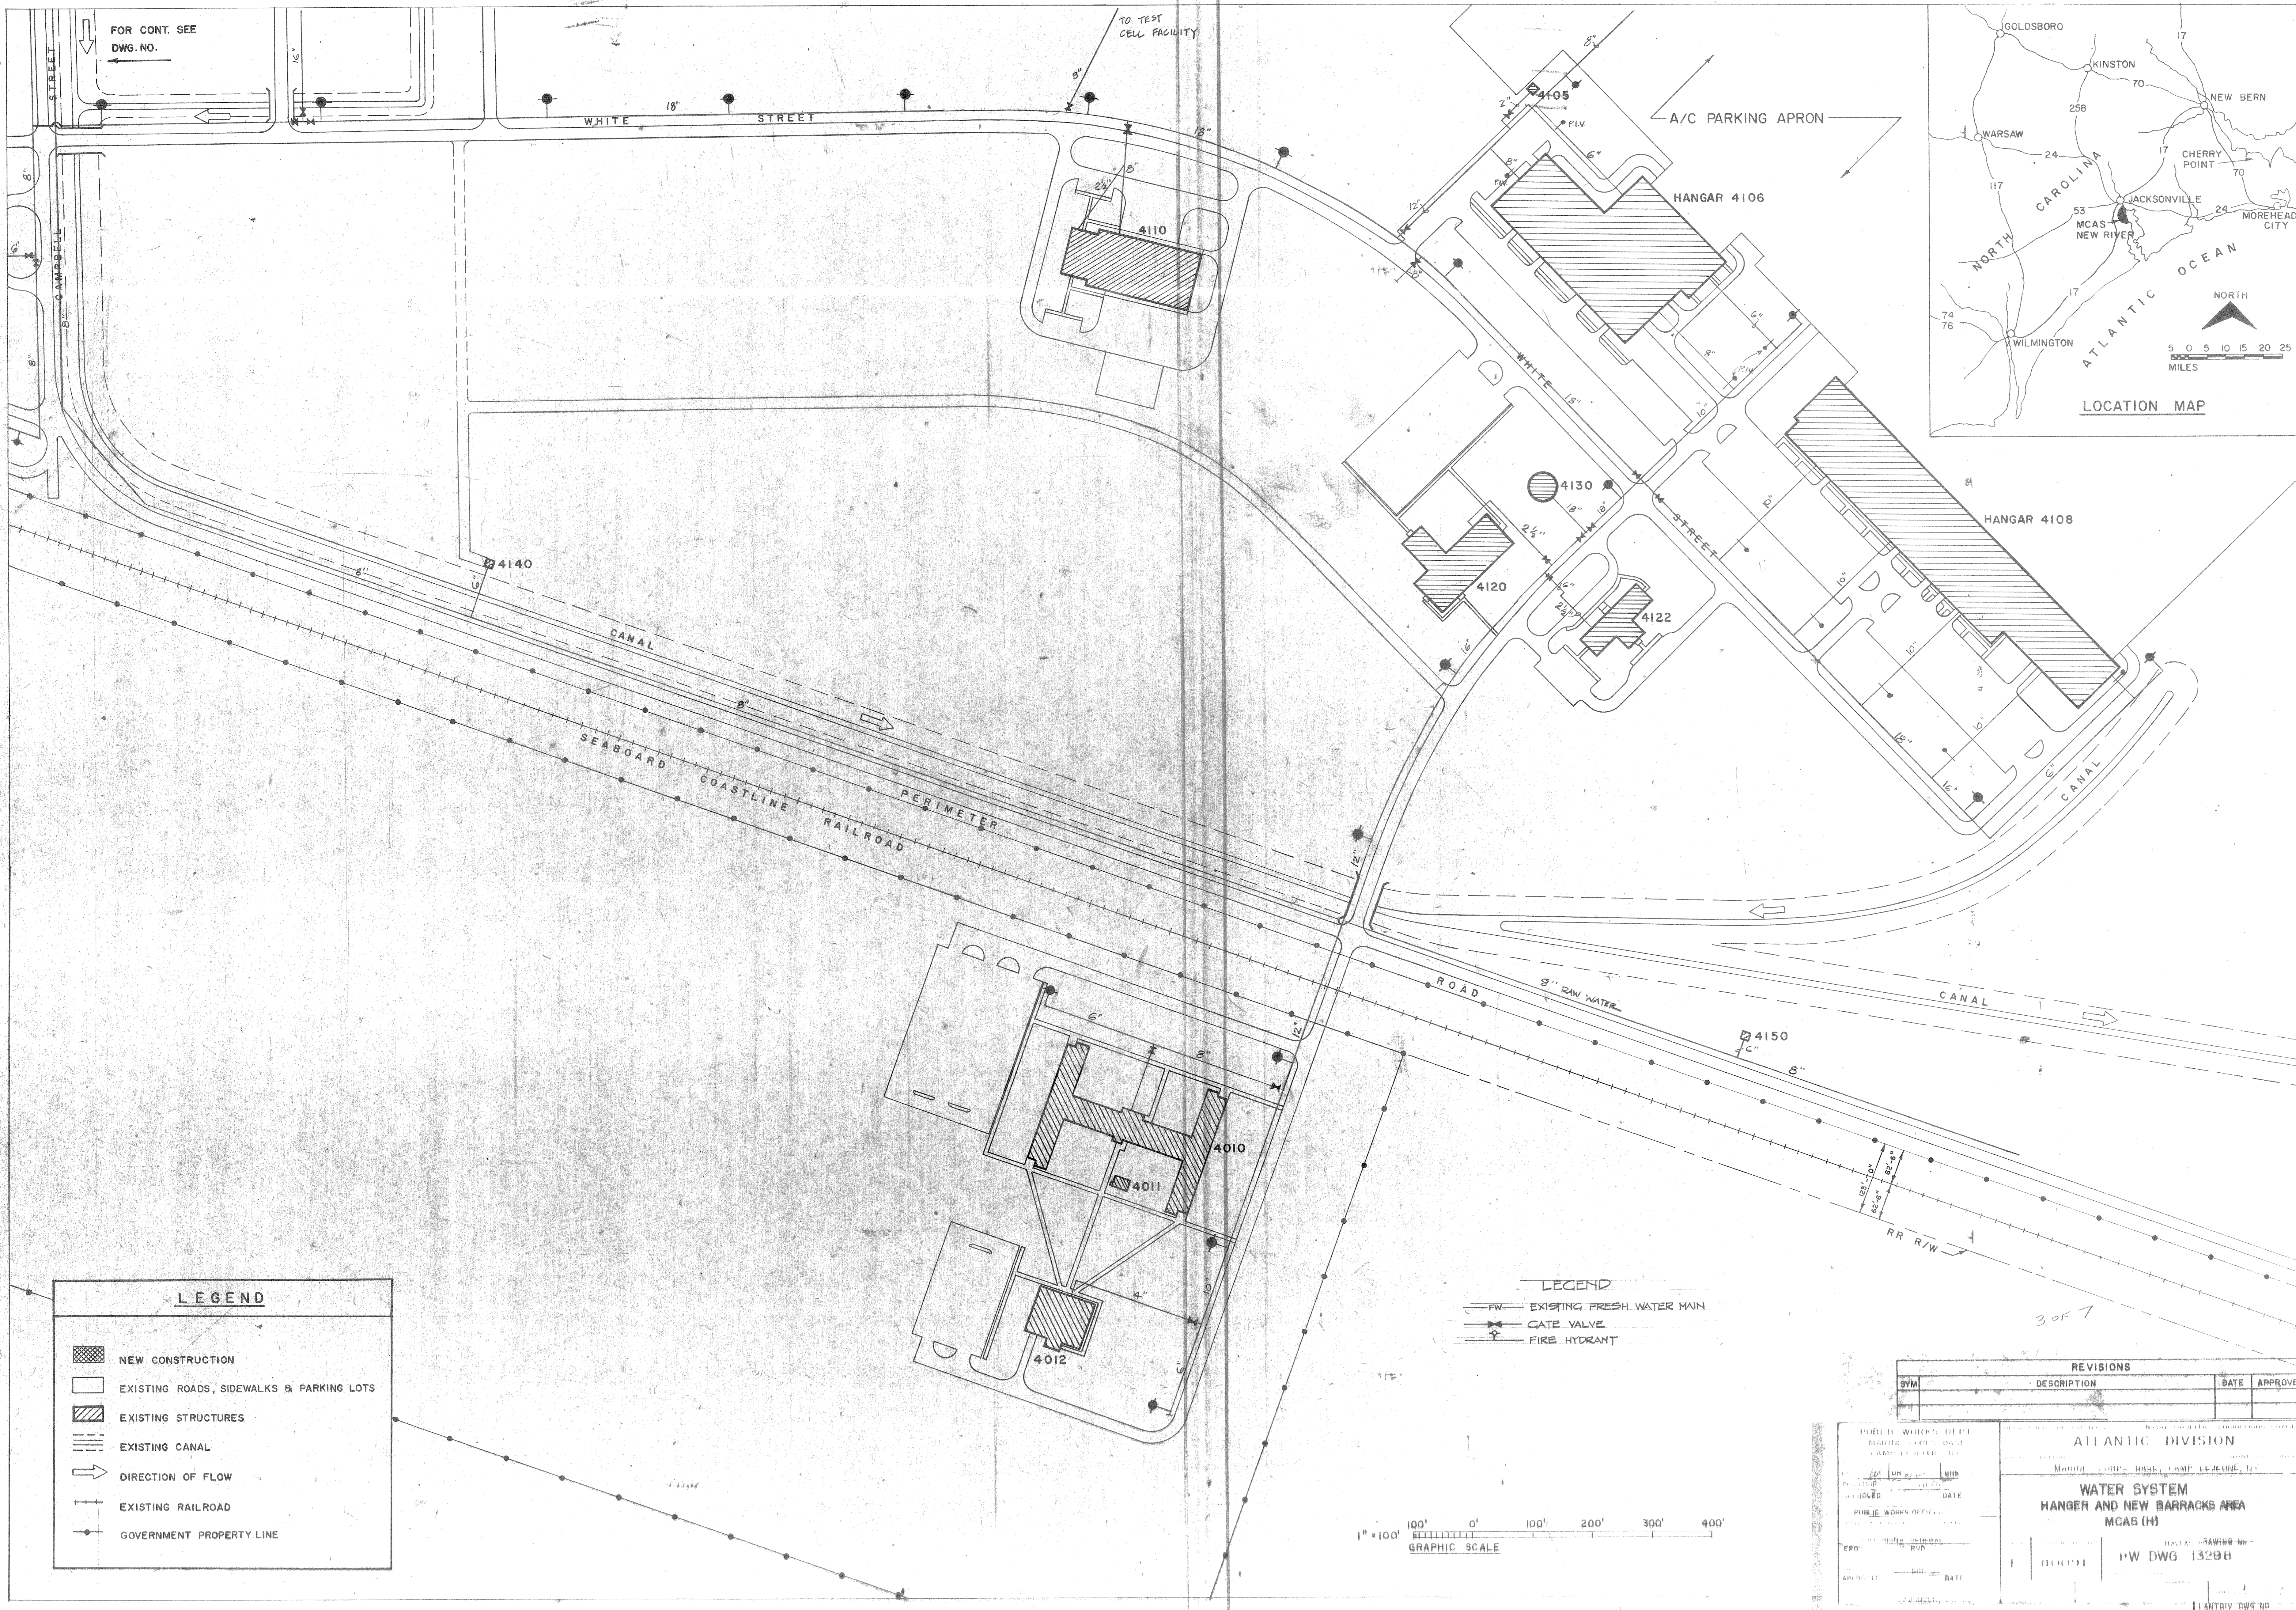


LEGEND

- NEW CONSTRUCTION
- EXISTING ROADS, SIDEWALKS & PARKING LOTS
- EXISTING STRUCTURES
- EXISTING CANAL
- DIRECTION OF FLOW
- EXISTING RAILROAD
- GOVERNMENT PROPERTY LINE

LEGEND

- EXISTING FRESH WATER MAIN
- GATE VALVE
- FIRE HYDRANT


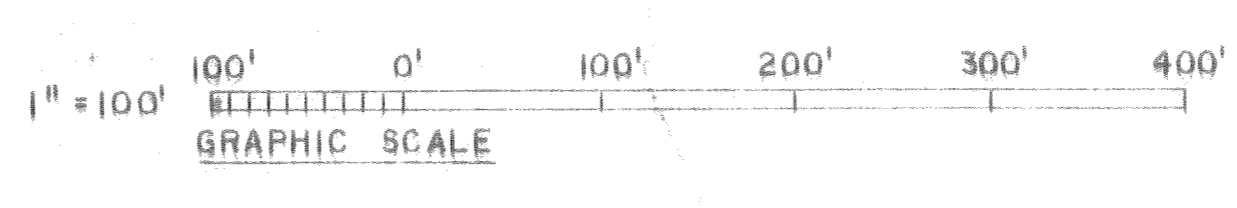


REVISIONS			
SYM	DESCRIPTION	DATE	APPROVED

PUBLIC WORKS DEPT.		ATLANTIC DIVISION	
ENGINEER		MATERIALS ENGINEER	
DATE		DATE	
PUBLIC WORKS OFFICE		DRAWING NO.	
APPROVED		1" W DWG 1329B	
		LANTRIV DWG 110	



REVISIONS			
SYM	DESCRIPTION	DATE	APPROVED

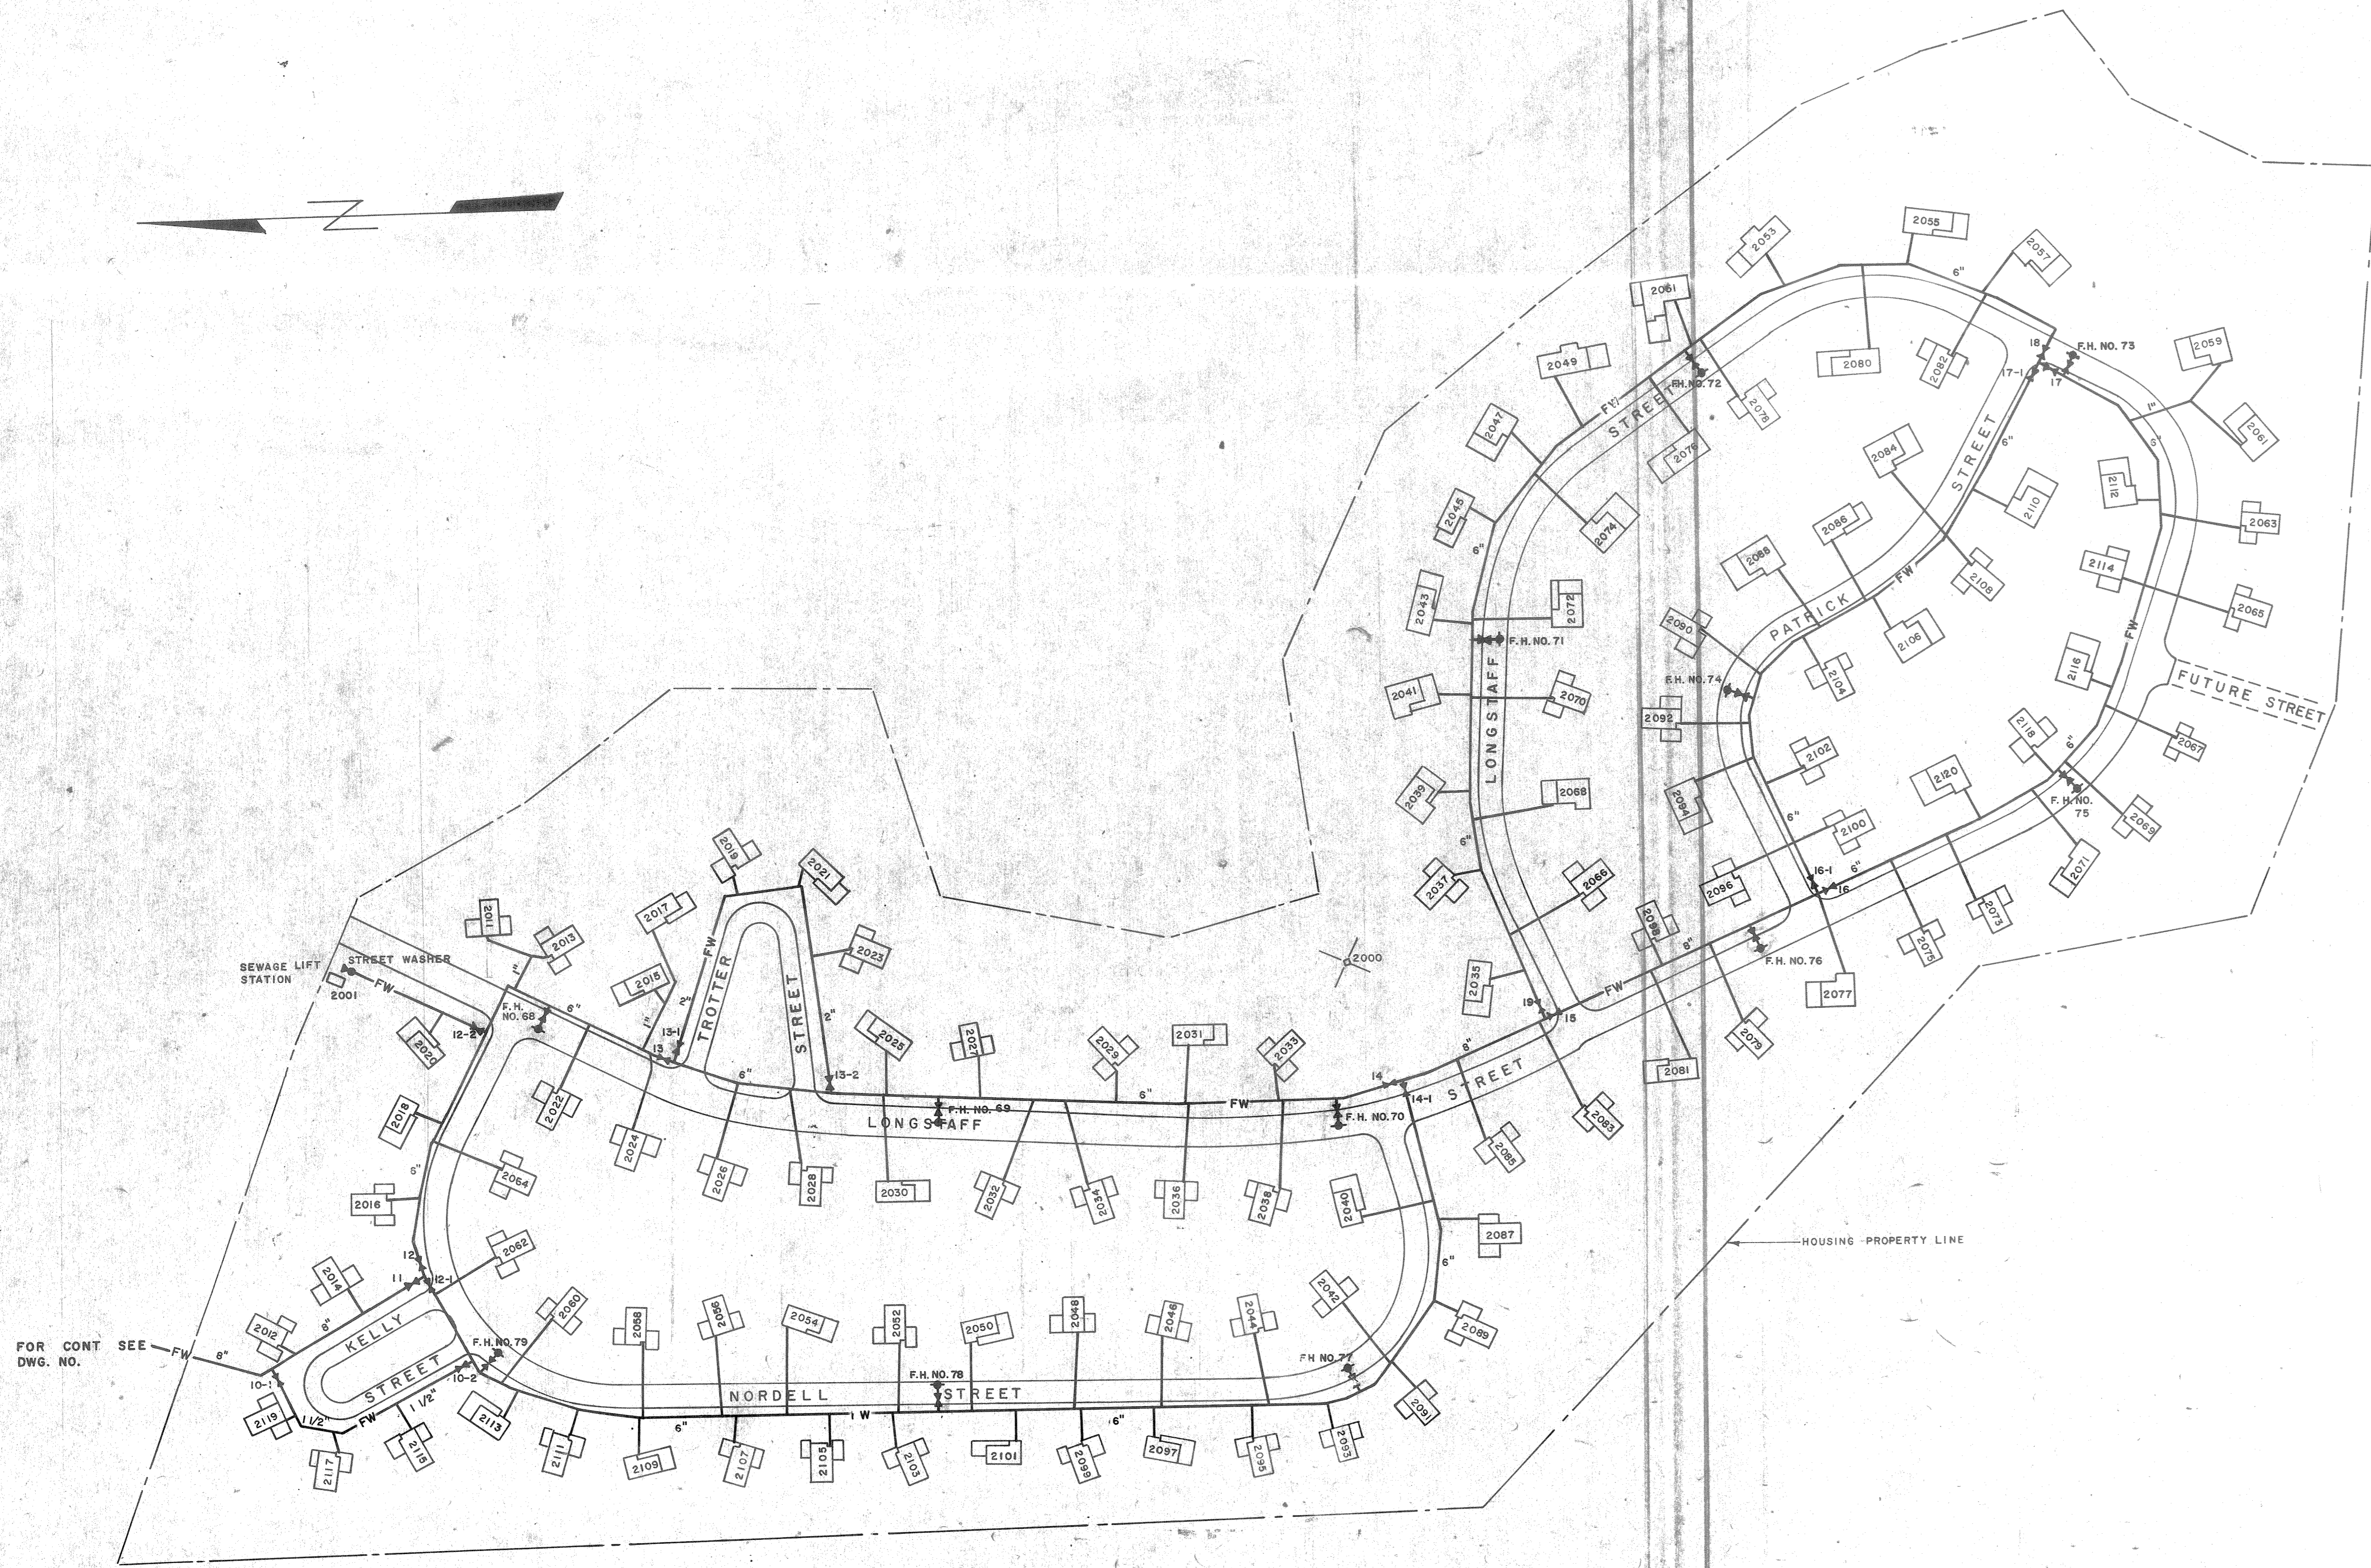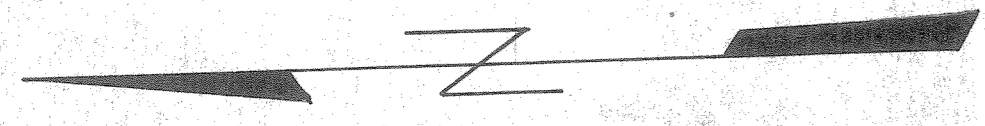


M.O.Q. HOUSING AREA

GENERAL NOTES

1 ALL HOUSE LATERALS ARE 3/4" EXCEPT AS NOTED.

LEGEND


- FW — EXISTING FRESH WATER MAIN
- 2-7 — GATE VALVE & NO.
- F.H. NO. 1 — FIRE HYDRANT, NO. & VALVE
- SW — STREET WASHER
- — EXISTING STRUCTURE

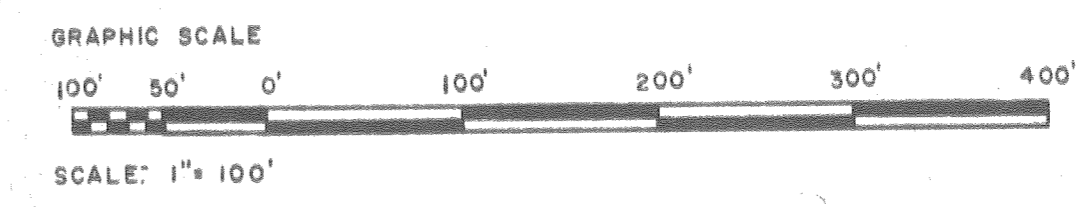

PUBLIC WORKS DEPT MARINE CORPS H.Q. CAMP LEJEUNE, N.C.		DEPARTMENT OF THE NAVY NAVAL FACILITIES ENGINEERING COMMAND ATLANTIC DIVISION MARINE CORPS H.Q., CAMP LEJEUNE, N.C.	
DRAWN BY: _____ DATE: _____		PROJECT NO. _____	
APPROVED BY: _____ DATE: _____		DRAWING NO. _____	
TITLE: WATER SYSTEM MOQ MCAS(H)		DRAWING NO. PW DWG. 13300	
FOR COMMANDER, NAVAL		SHEET 5 OF 7	

507 7



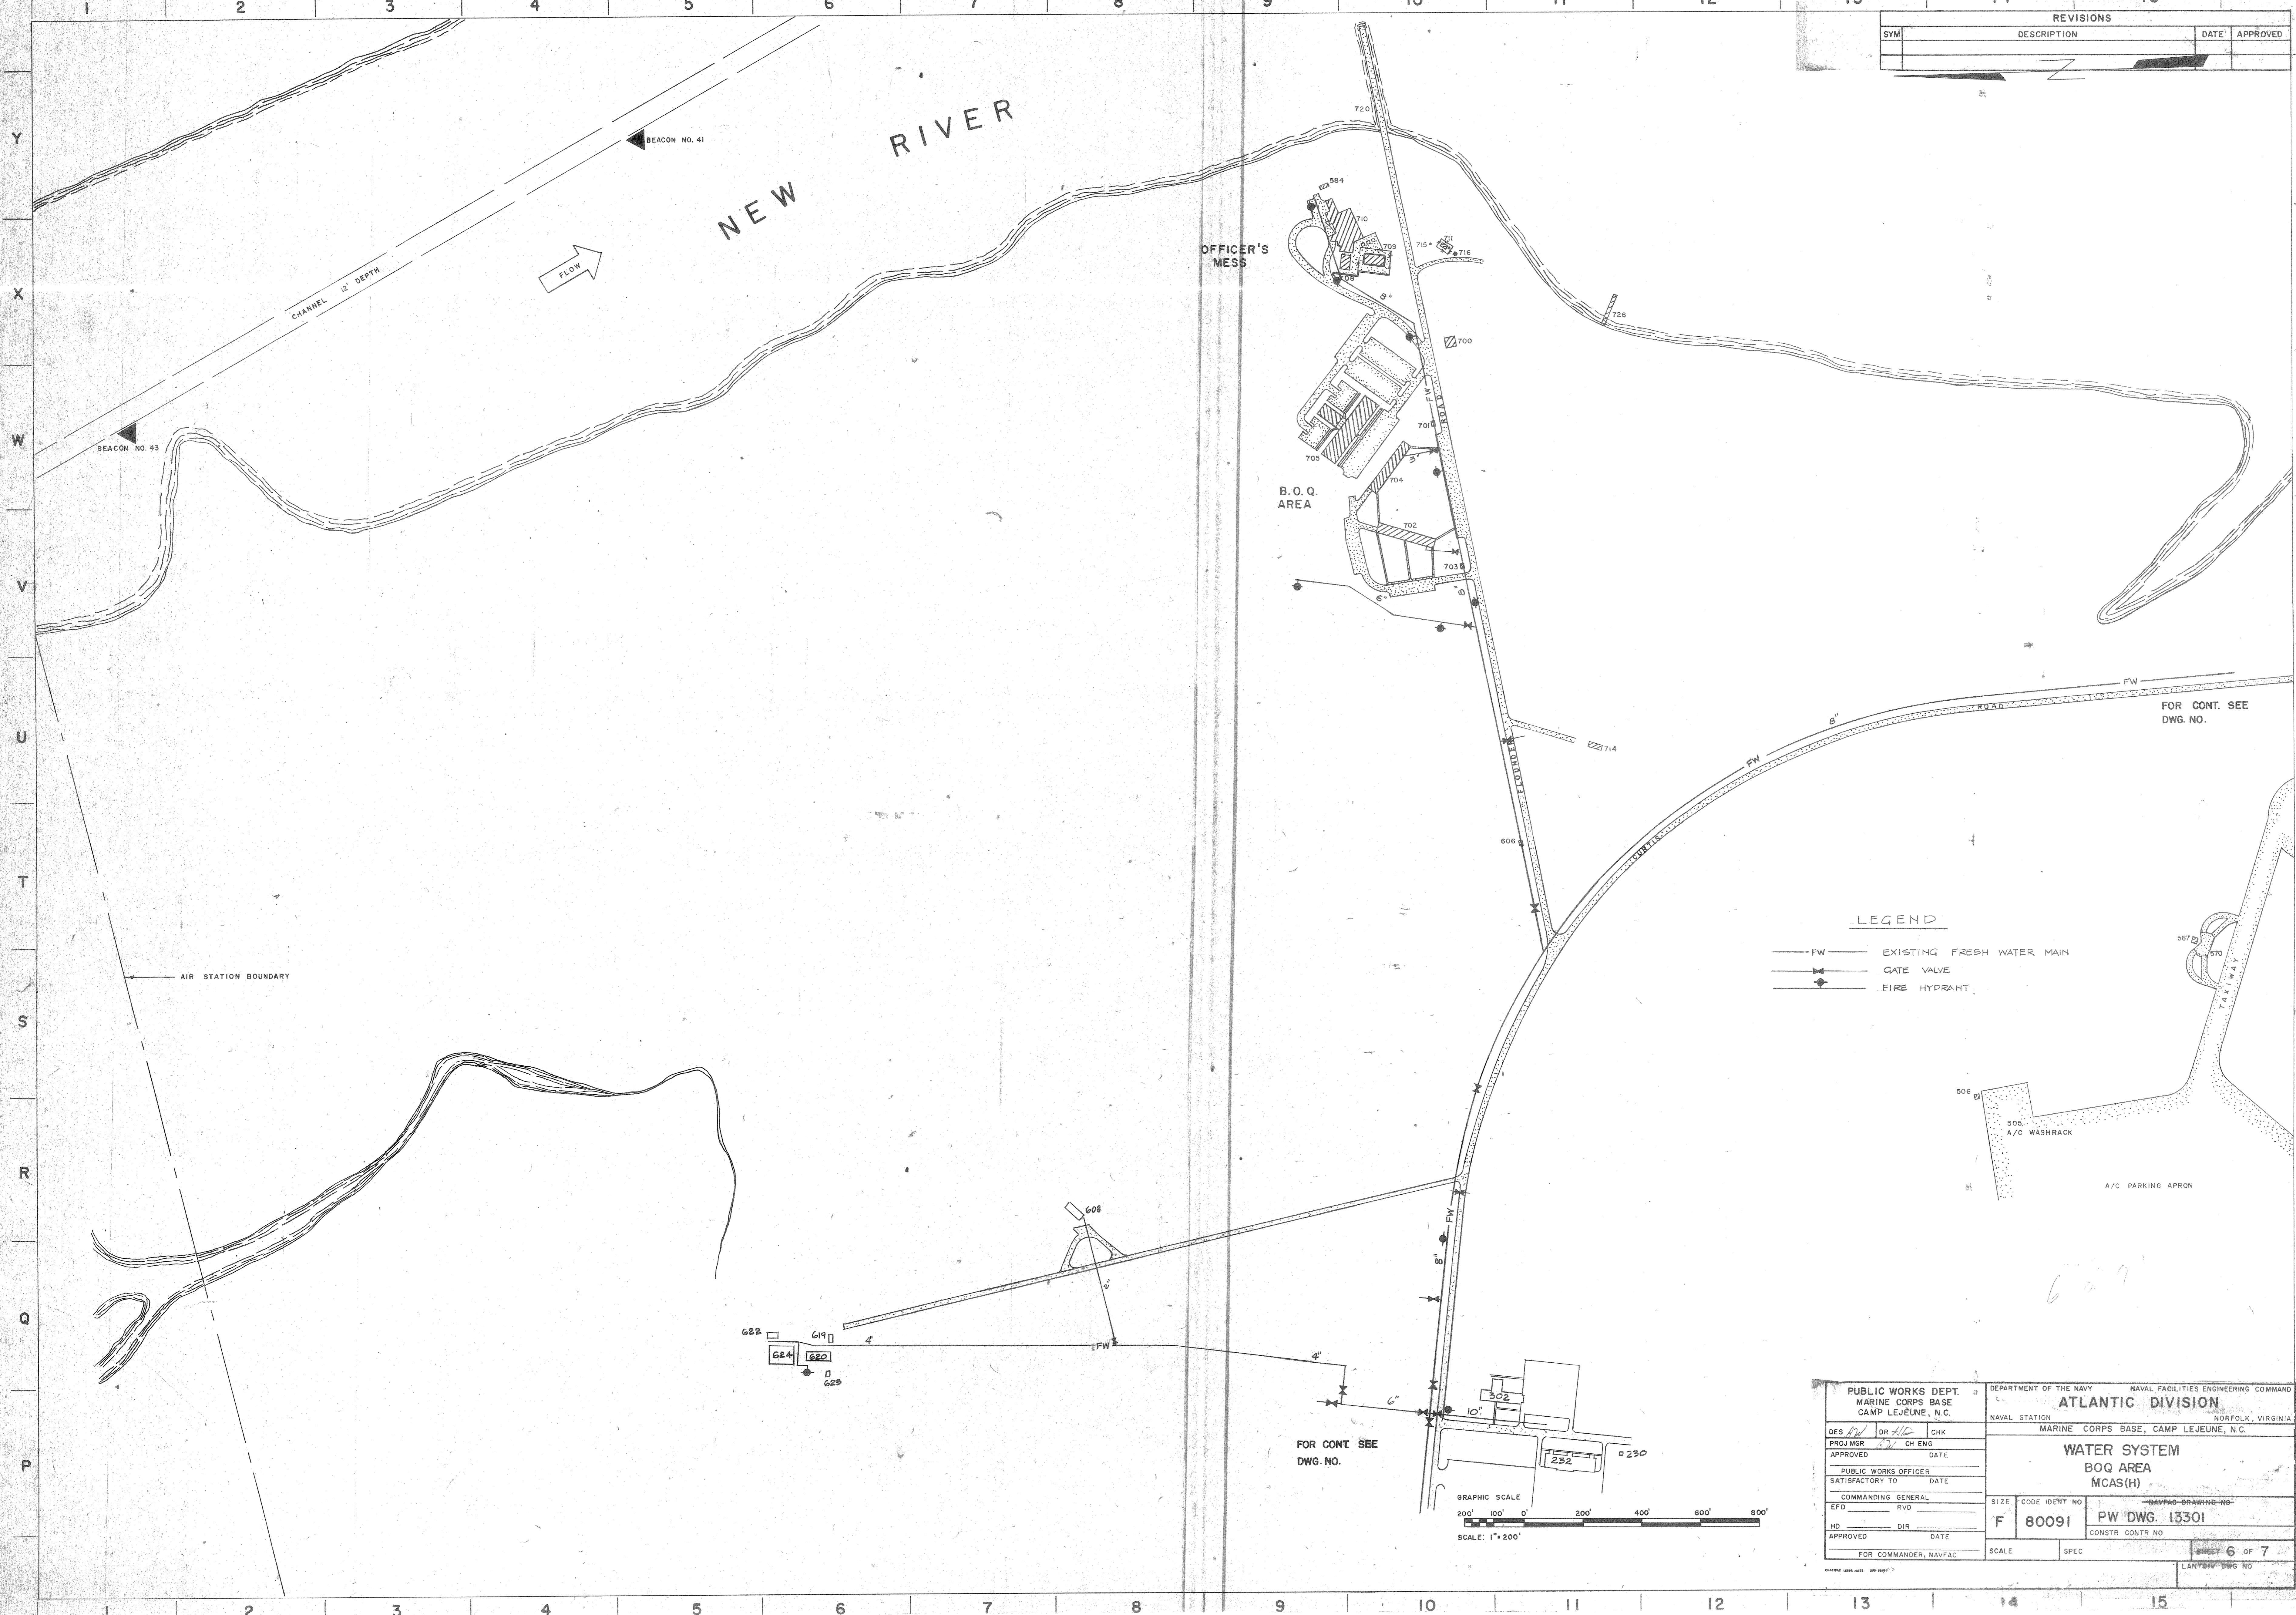


REVISIONS			
SYM	DESCRIPTION	DATE	APPROVED

LEGEND


	EXISTING FRESH WATER MAIN
	GATE VALVE
	FIRE HYDRANT

PUBLIC WORKS DEPT. MARINE CORPS BASE CAMP LEJEUNE, N.C.		DEPARTMENT OF THE NAVY NAVAL FACILITIES ENGINEERING COMMAND ATLANTIC DIVISION NORFOLK, VIRGINIA	
DES <i>WJ</i>	DR <i>HD</i>	CHK	
PROJ MGR	DATE	DATE	
APPROVED			
PUBLIC WORKS OFFICER		SATSFACTORY TO	
COMMANDING GENERAL		DATE	
EFD	RVD	DATE	
ND	DIR	DATE	
FOR COMMANDER, NAVFAC		SCALE	SPEC
SIZE		CODE IDENT NO	NAVFAC DRAWING NO
F		80091	PW DWG. 13301
CONSTR CONTR NO		SHEET 6 OF 7	
LANTDIV DWG NO			

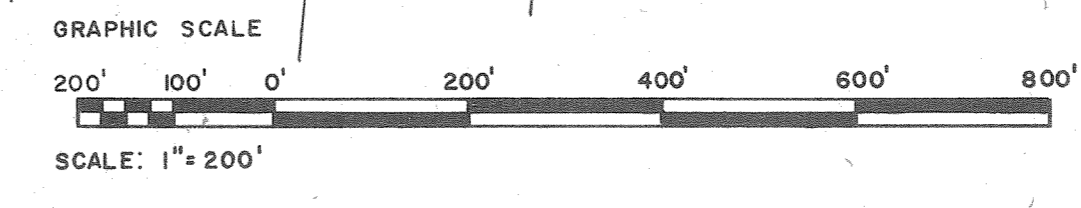

FOR CONT SEE
DWG. NO.

FOR CONT. SEE
DWG. NO.

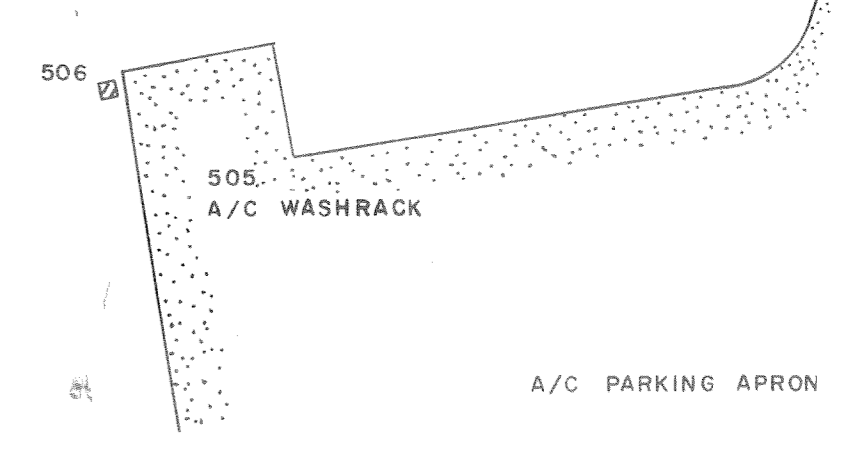



A.S. Housing MO@ + M.E.M.O. Water
Mr. Smith

Tom
Owens

Tech.
Records