

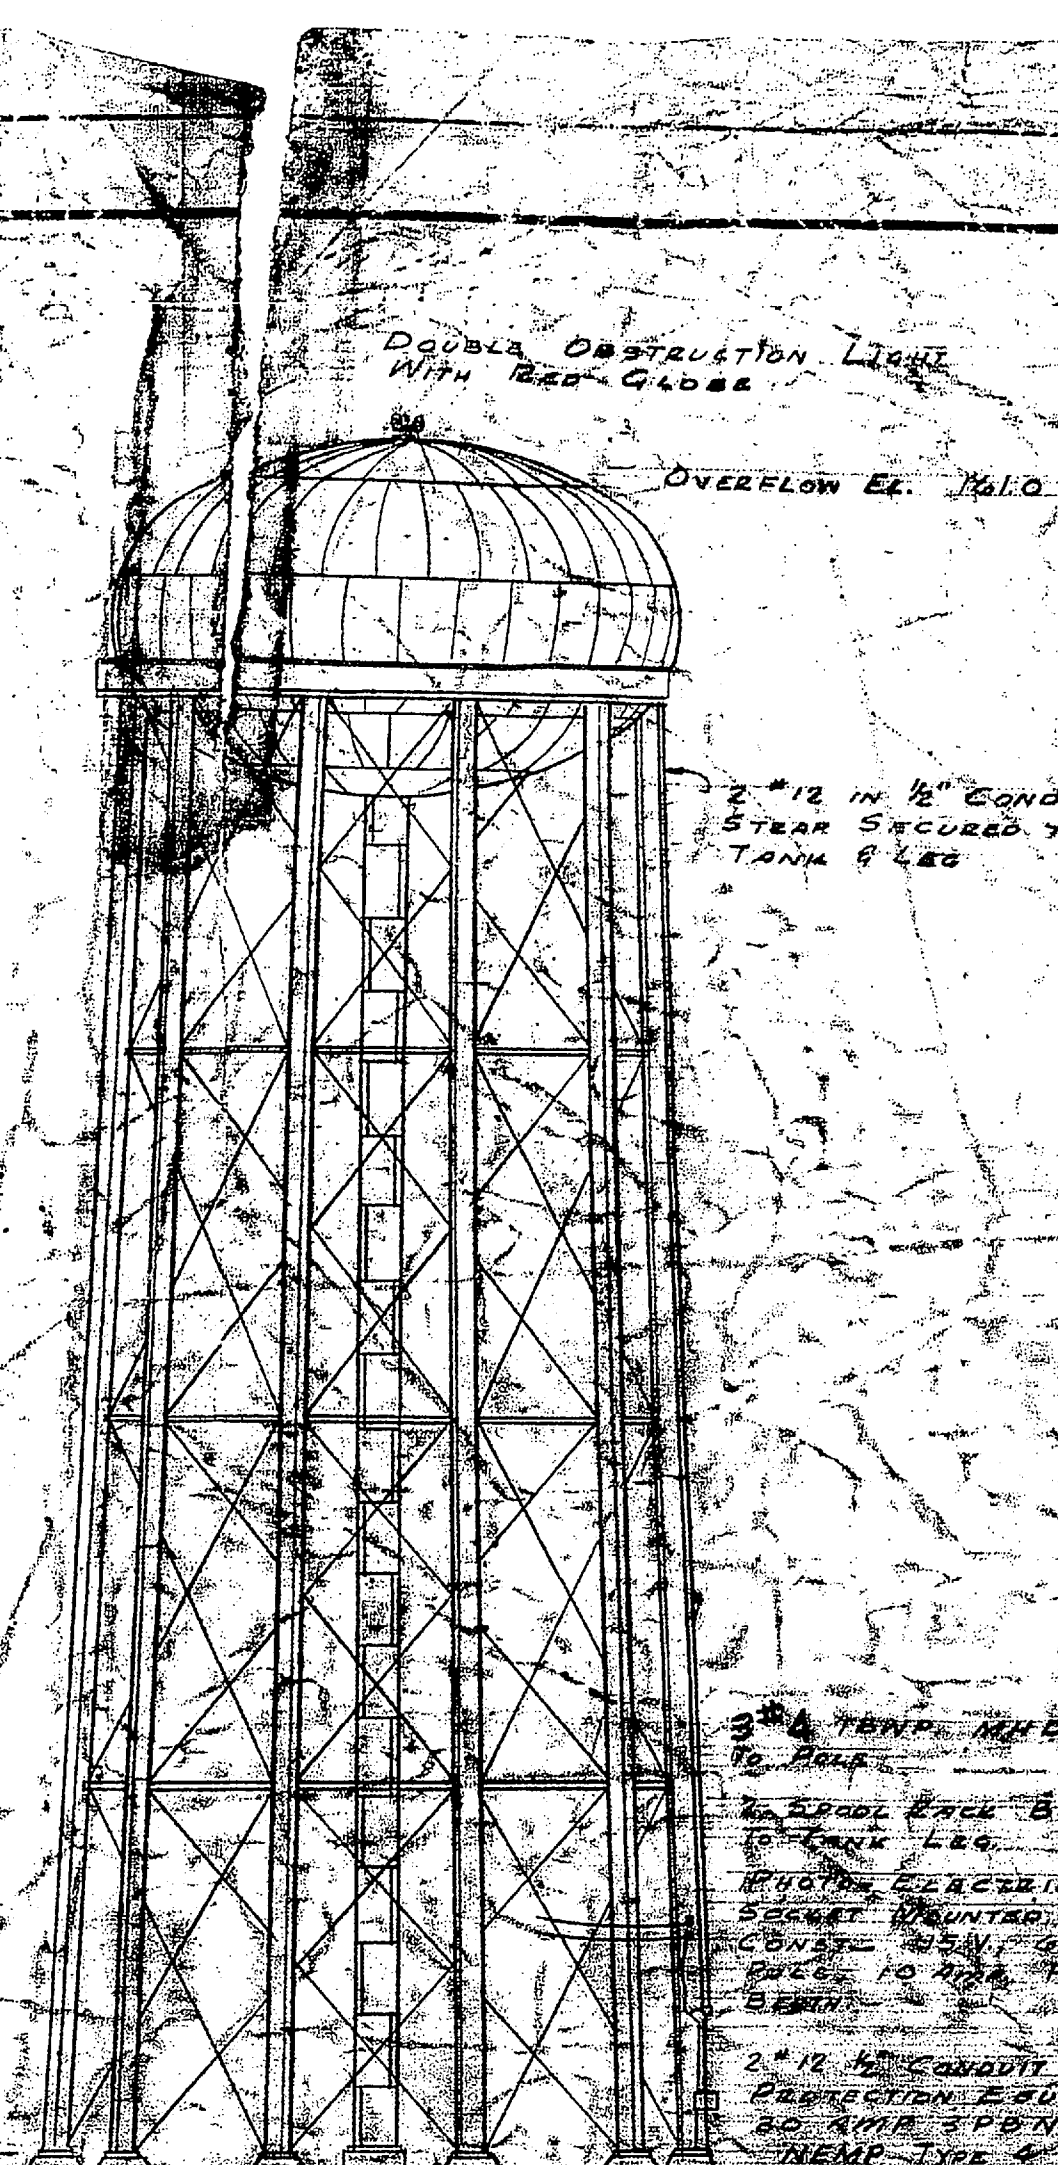
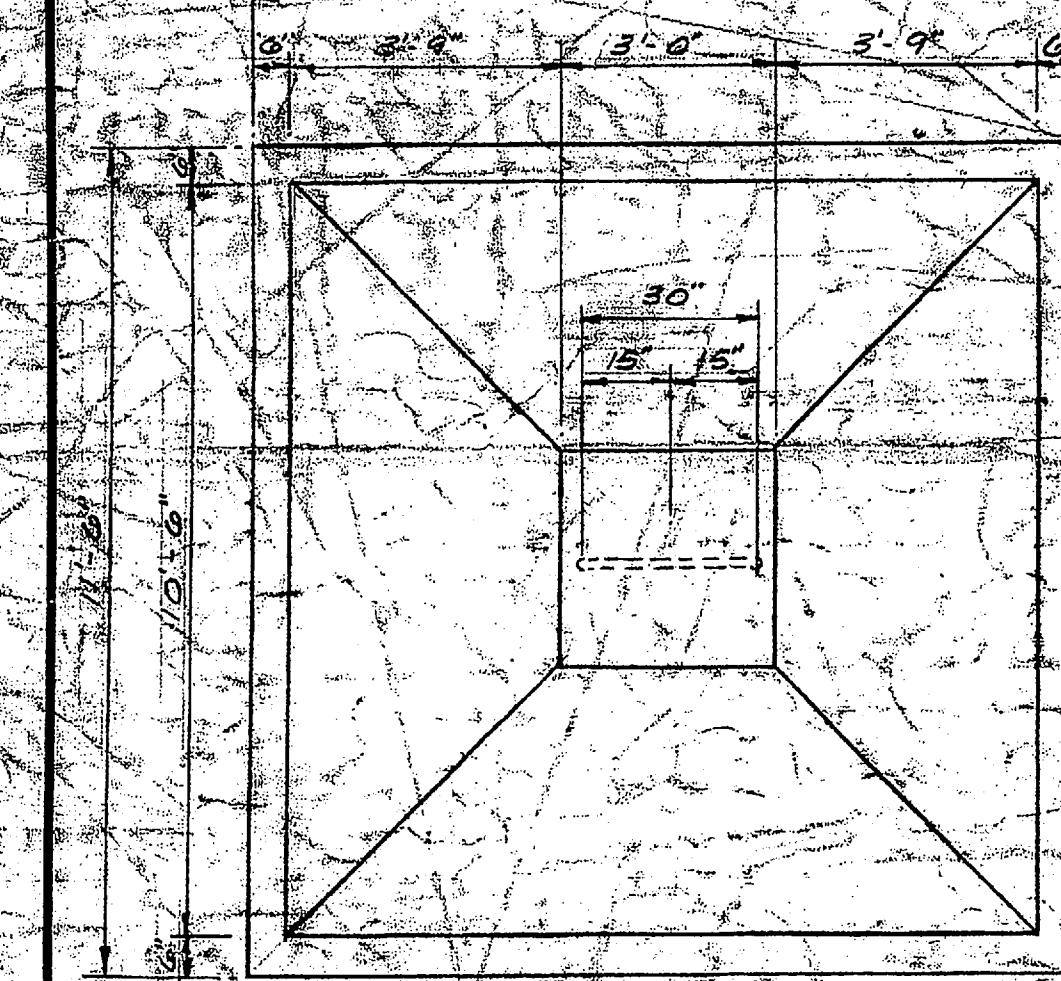
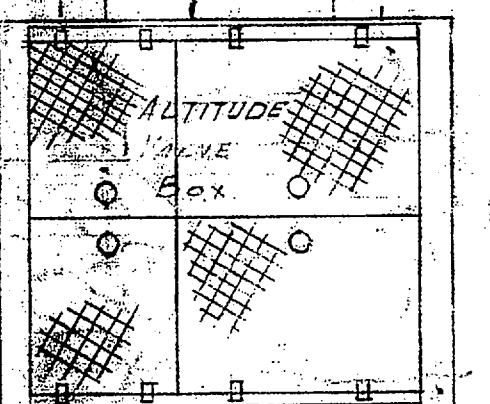



OBSTRUCTION LIGHT ON TOP OF TANK
 DOUBLE BULB WITH OBSTRUCTION LIGHT TYPE MULTIBULB CONDUIT WITH BULB GLOBS, IN ACCORDANCE WITH TECHNICAL SPECIFICATIONS 311-4-100

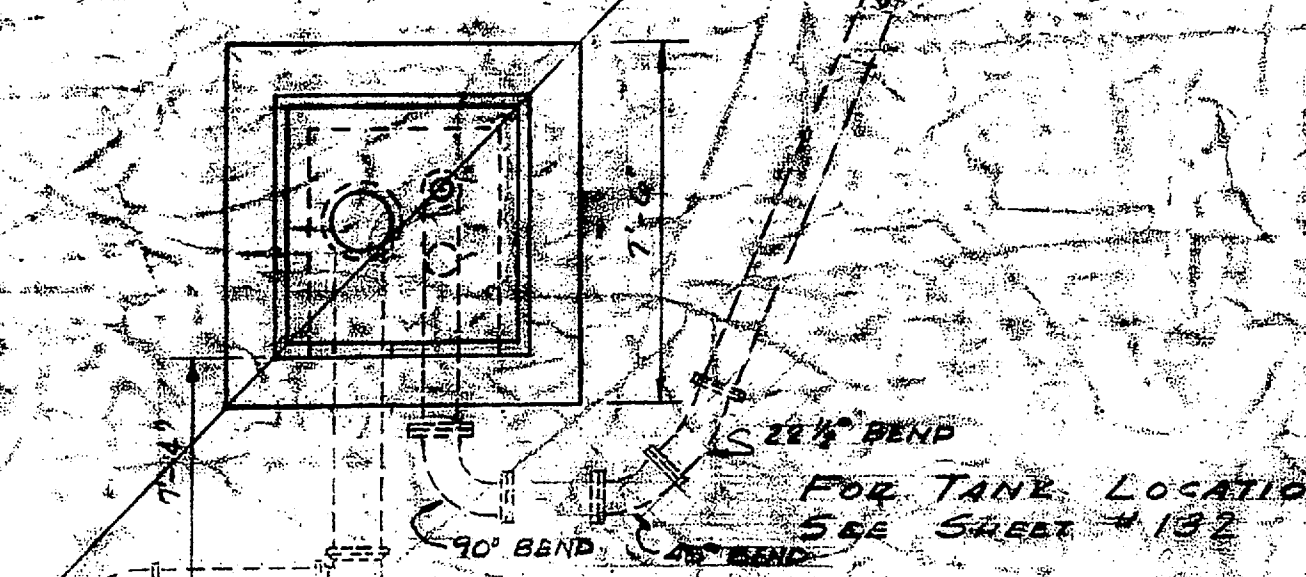


TYPICAL 300,000 GAL. ELEVATED TANK

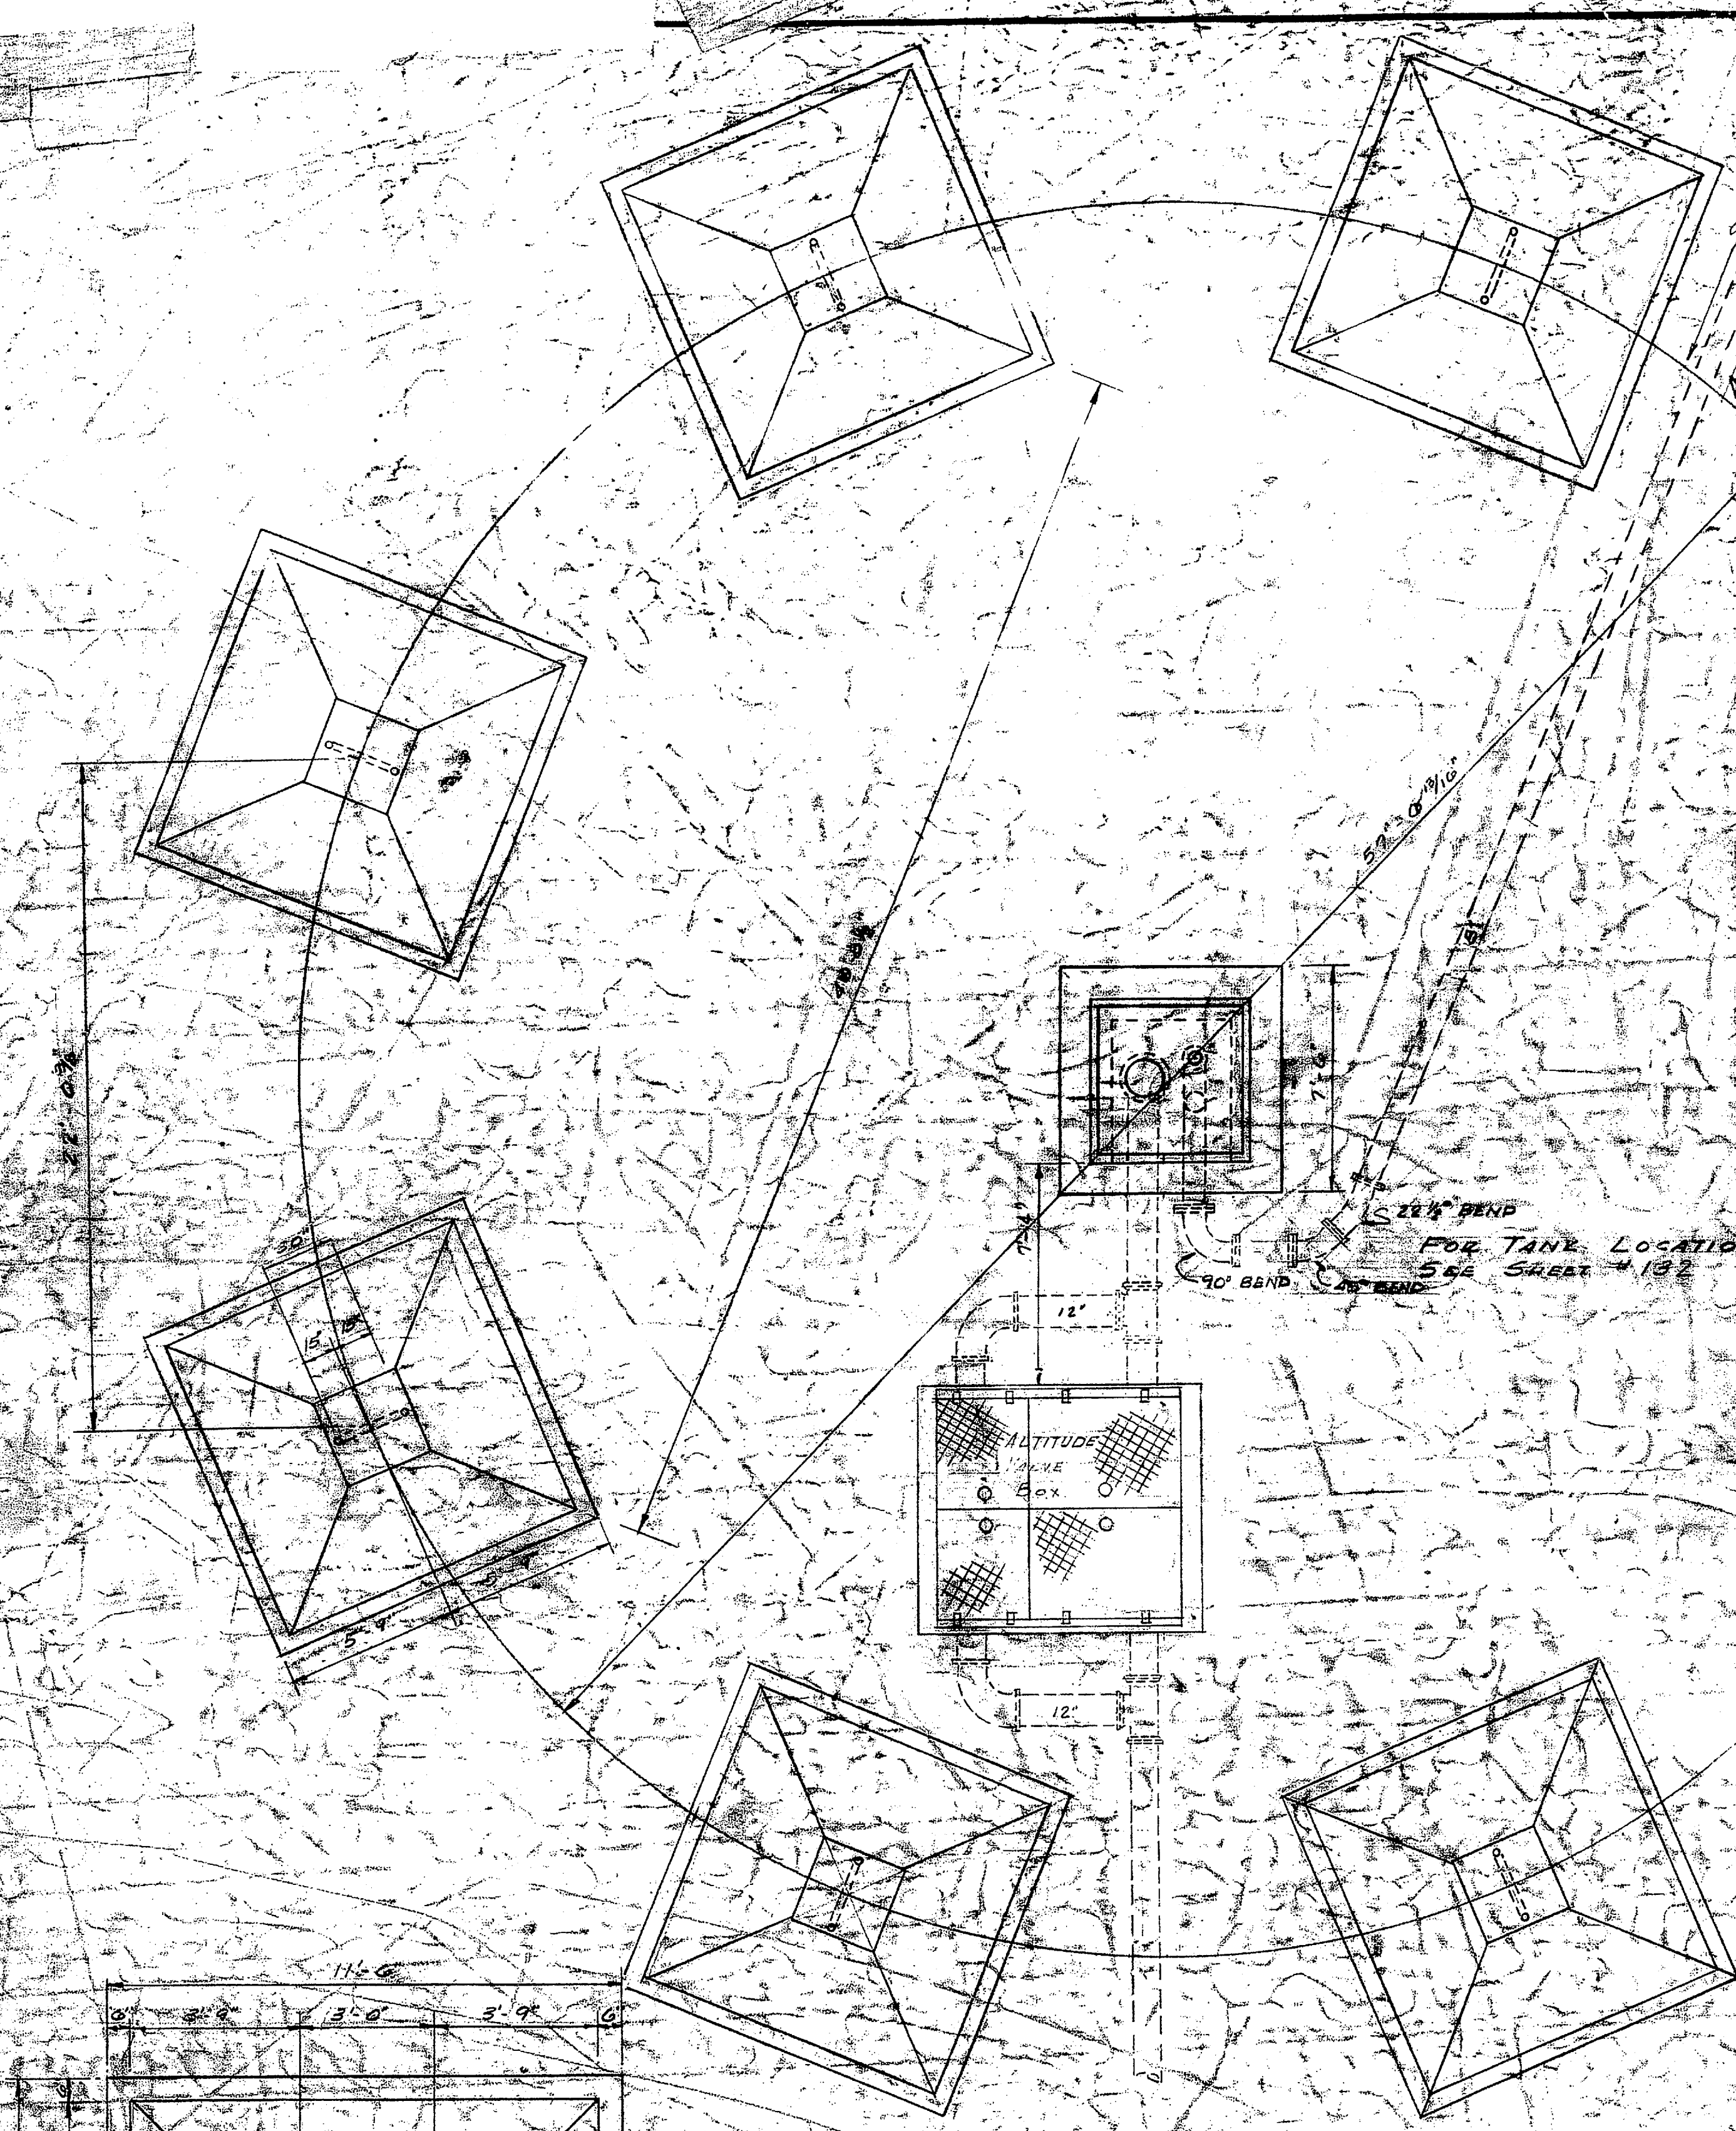


PLAN FOOTING
 SCALE 1/8" = 1'-0"

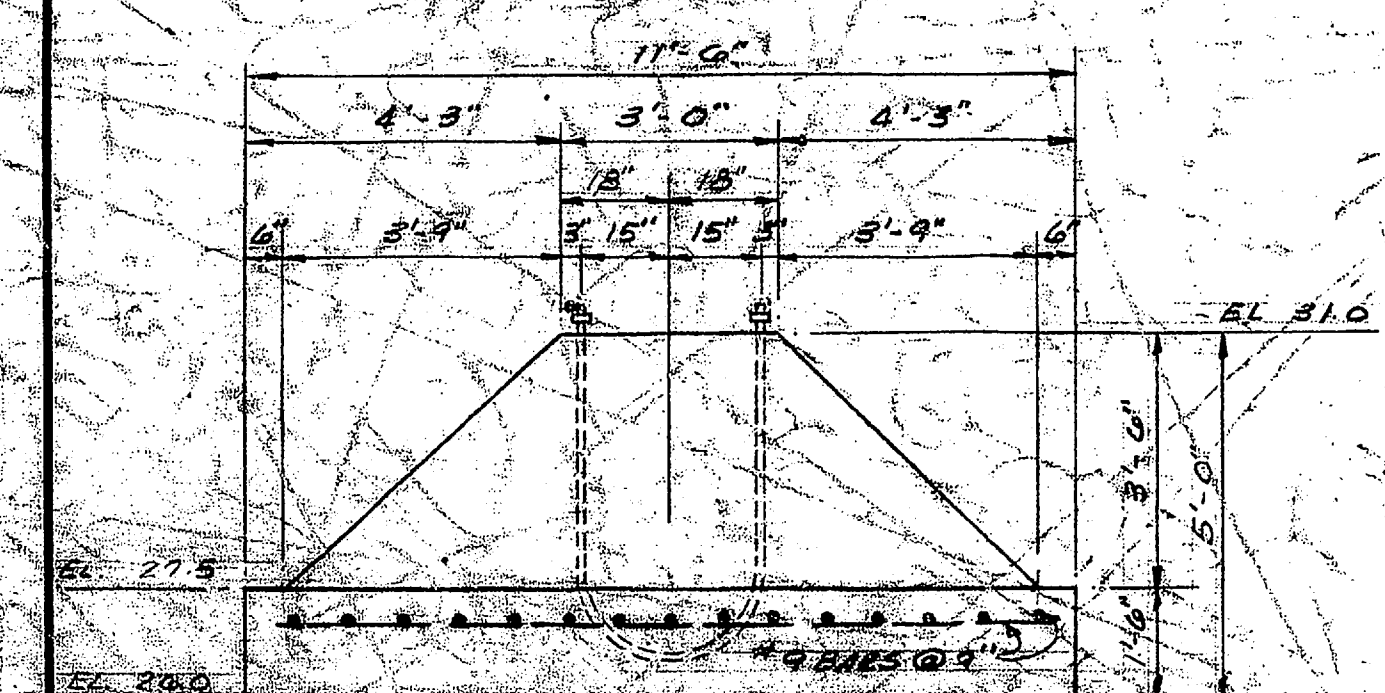


ELEVATION FOOTING
 SCALE 1/8" = 1'-0"

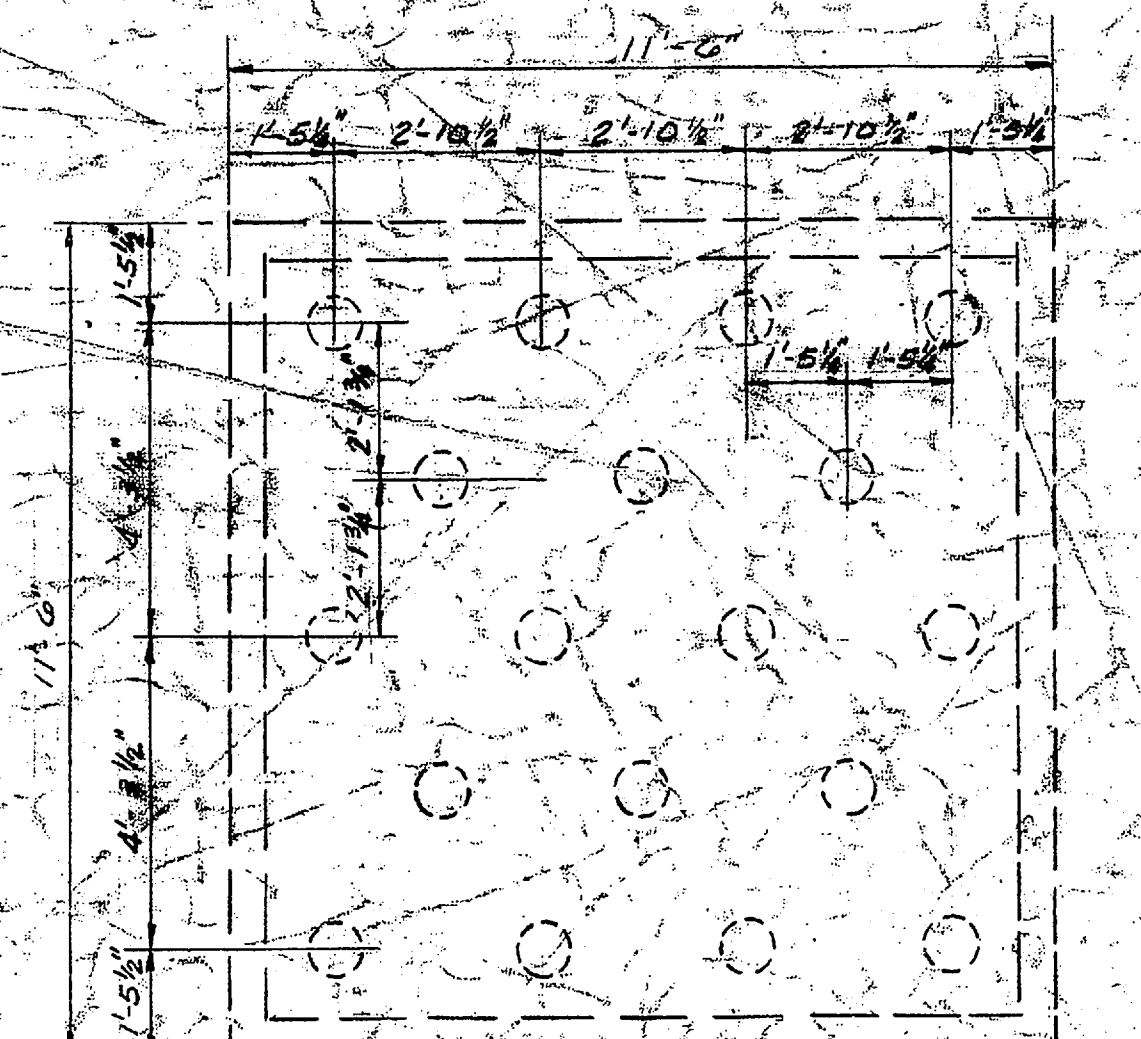


PILING PLAN FOR FOOTINGS
 SCALE 1/8" = 1'-0"

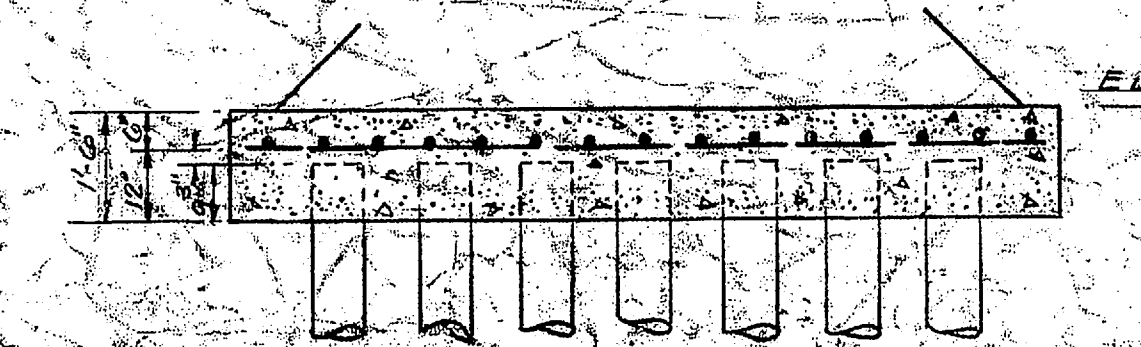


ELEVATION FOOTING PILING
 SCALE 1/8" = 1'-0"

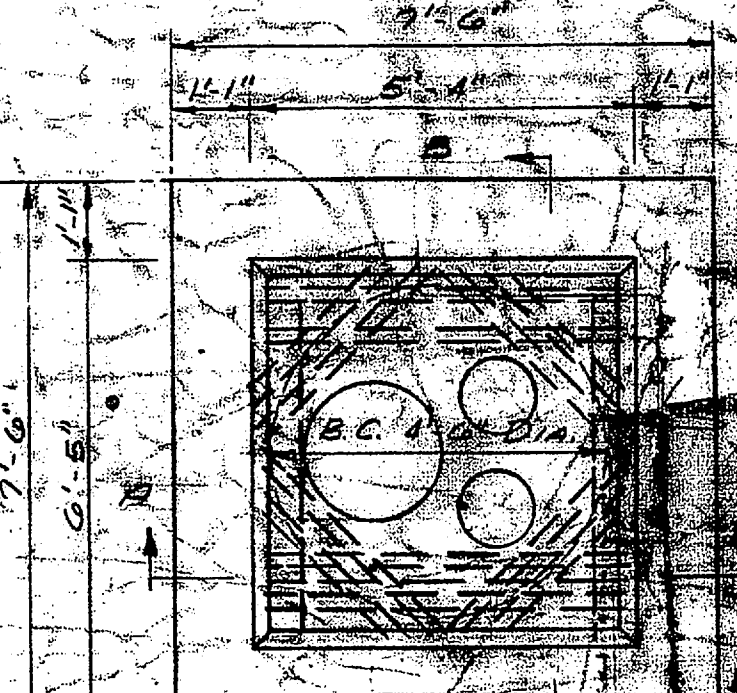


TOP PLAN CENTER PIER
 SCALE 1/8" = 1'-0"

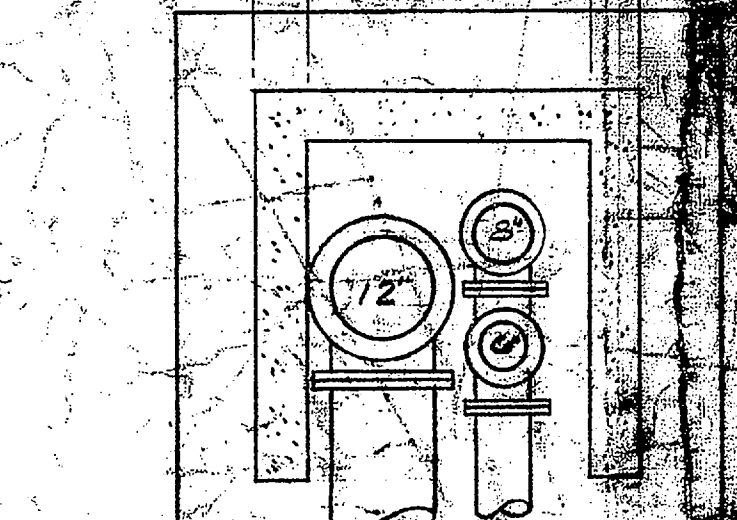


BOTTOM PLAN CENTER PIER
 SCALE 1/8" = 1'-0"

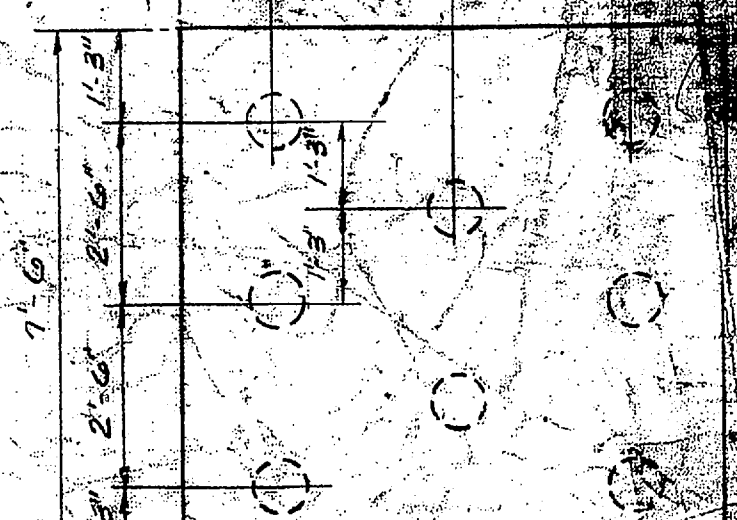

PILING PLAN CENTER PIER
 SCALE 1/8" = 1'-0"

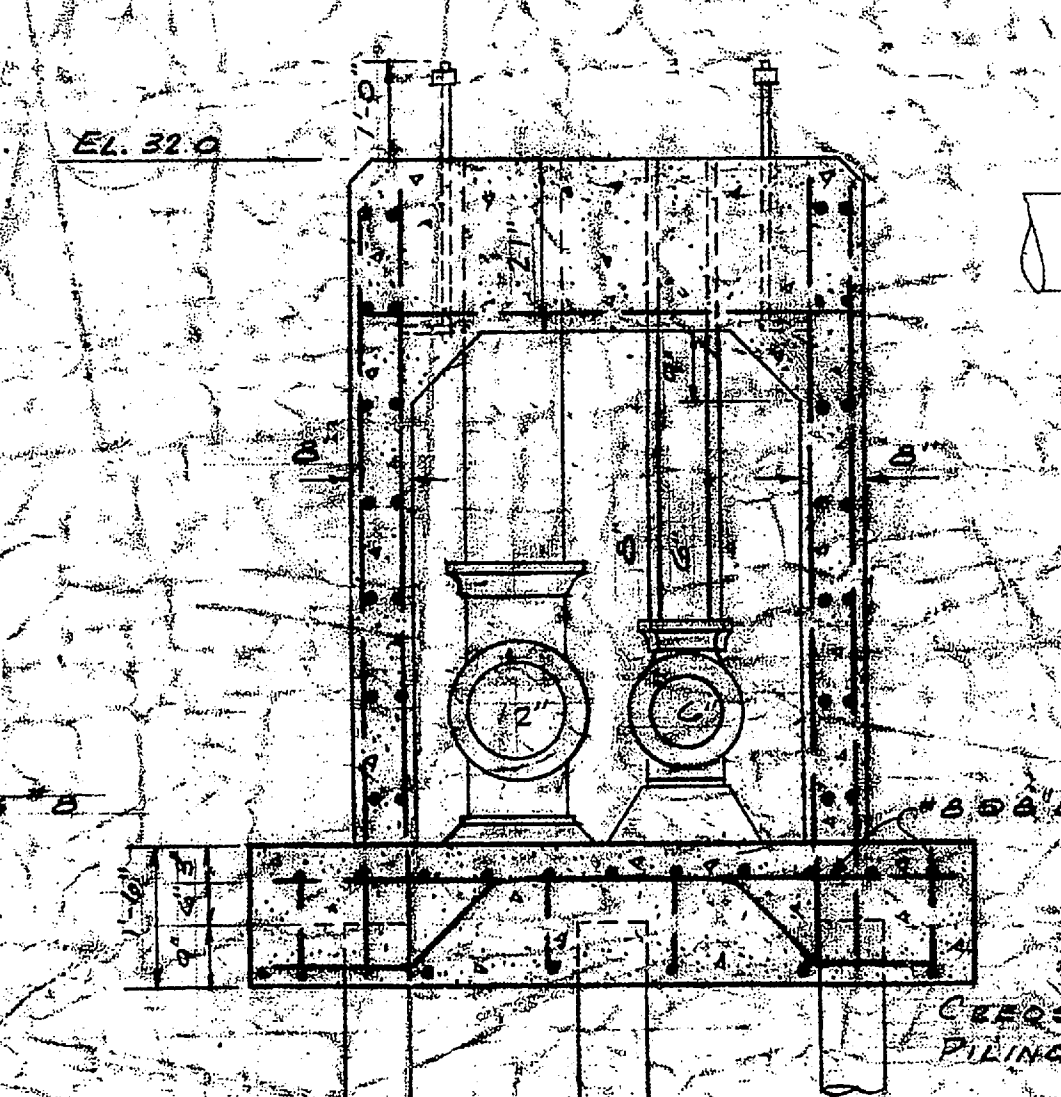


SECTION A-A
 SCALE 1/4" = 1'-0"

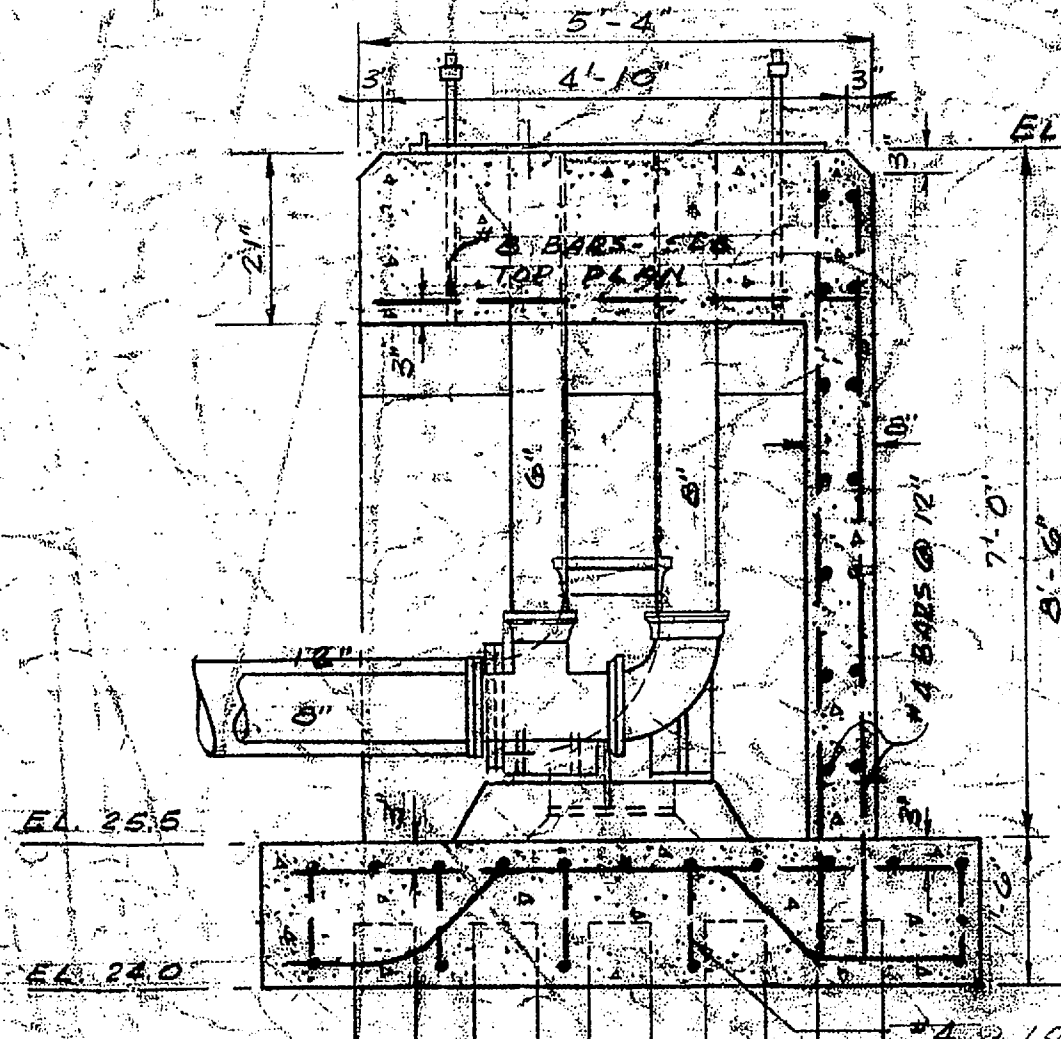


SECTION B-B
 SCALE 1/4" = 1'-0"


NOTE: ALL CONCRETE THIS DRAWING SHALL BE 3000 PSI AT 28 DAYS

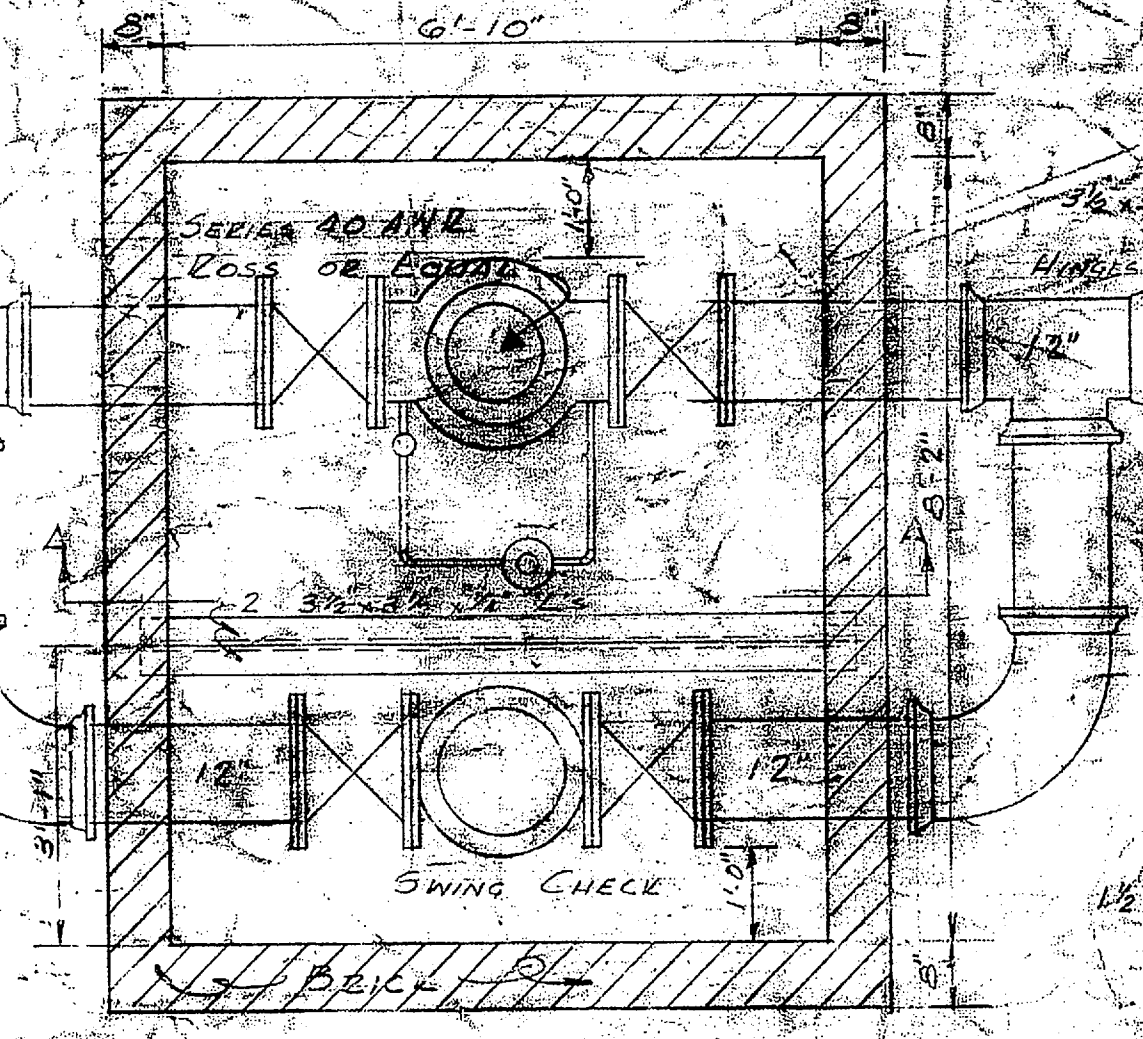


ALTITUDE VALVE BOX & BY-PASS
 SCALE 1/2" = 1'-0"

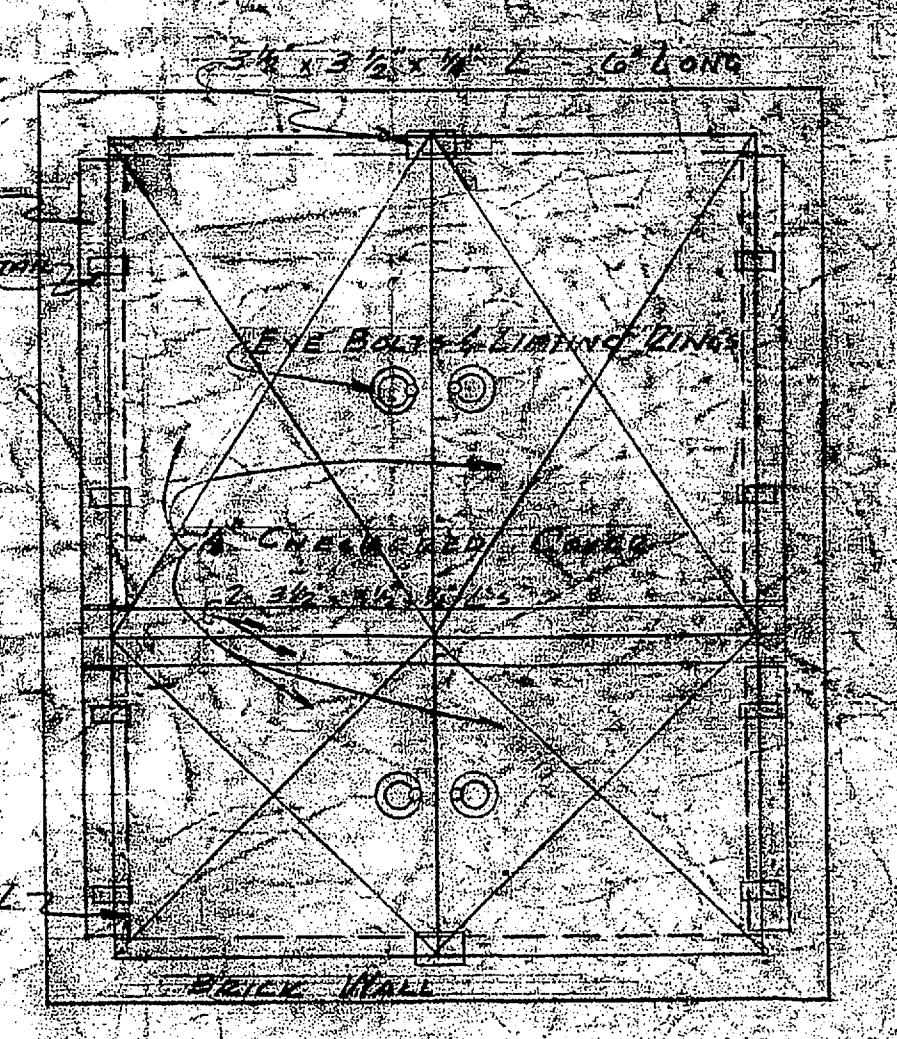

ANGLE IRON DETAIL
 SCALE 1/2" = 1'-0"

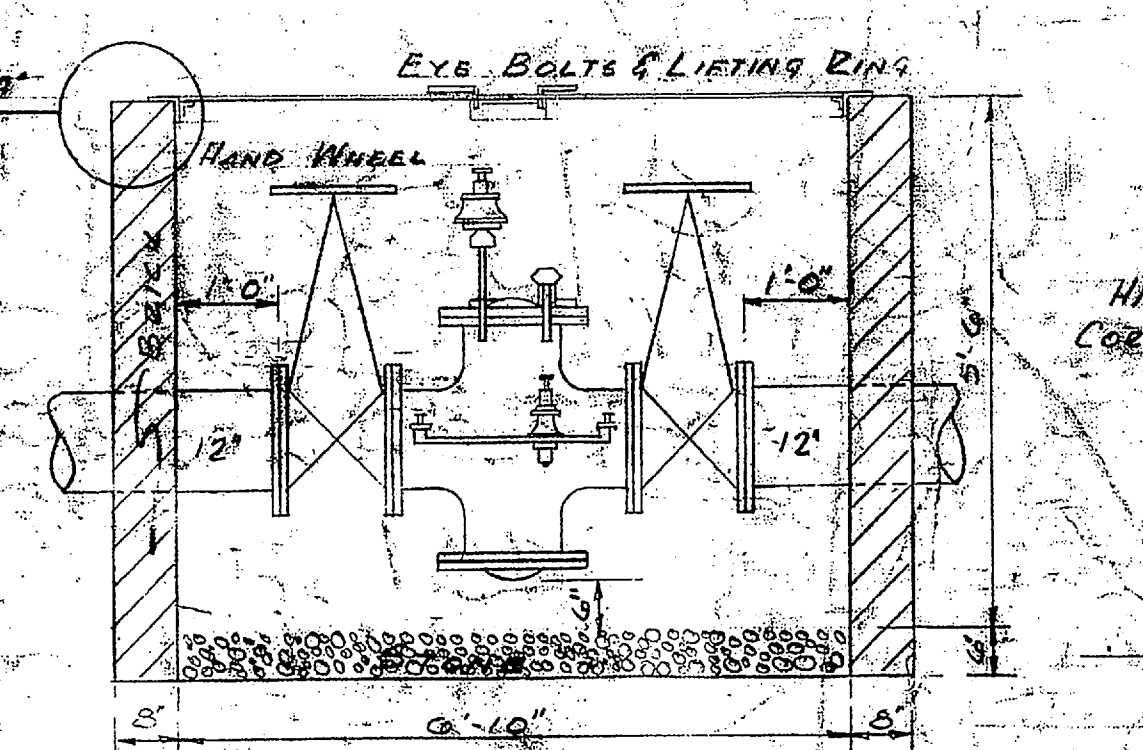

EYE BOLTS & LIFTING RING
 SCALE 3/4" = 1'-0"

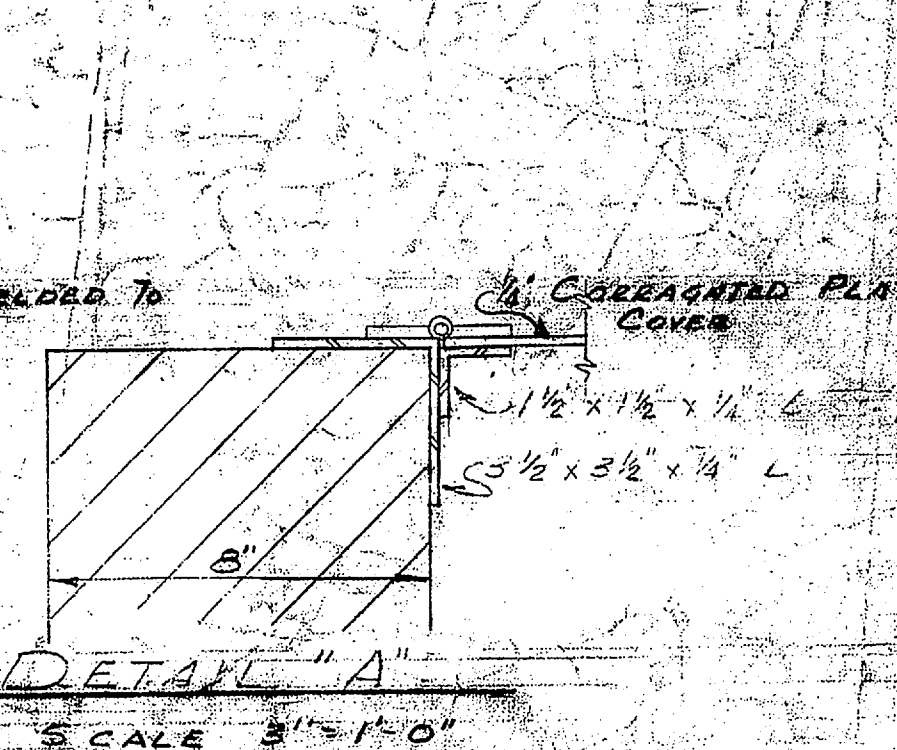


HINGES WELDED TO C&E L
 SCALE 3/4" = 1'-0"

SYMBOL	DESCRIPTION	DATE	APPROVAL
	REVISIONS		
DEPARTMENT OF THE NAVY DISTRICT PUBLIC WORKS OFFICE 5TH NO NORFOLK, VIRGINIA LEIF VALAND, ARCHITECT RALEIGH, N. C.			
D.F.W. DRAWING NO. 51242		MARINE CORPS BASE CAMP LEJEUNE, N. C.	
DRWN BY M.T.N.		CAPEHART HOUSING	
CHK BY J.A.E.		123 MARRIED OFFICERS QUARTERS	
D.F.W. O.R.O. IN CH		677 MARRIED ENLISTED MEN'S QUARTERS	
REV. SUPV. IN CH		ELEVATED WATER TANK AND DETAILS	
APPROVED FOR BUREAU OF YARDS & DOCKS		SCALE AS SHOWN SPEC. 7757/57	
APPROVED FOR CHIEF OF BUREAU		SHEET 7 OF 23 BY (CH) 7757	
OCT 16 1958		V.D. DRAWING NO. 7757/57	
DATE		PROPERTY OF THE NAVY DEPT. OF THE NAVY, NORFOLK, VA.	

Q3N113

TO BE RETURNED NOT LATER THAN 21 DAYS AFTER BID OPENING.

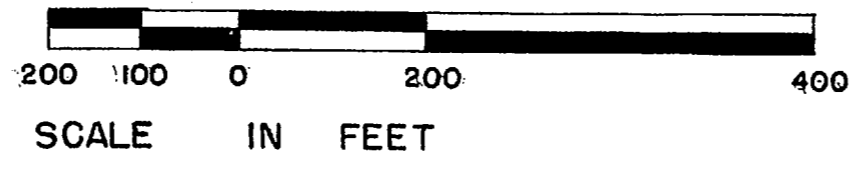

SATISFACTORY TO
MARINE CORPS BASE, CAMP LEJUNE, N. C.
DATE 10-14-58
DATE FOR COMMANDING GENERAL
SUBMITTED BY LEIF VALAND, ARCHITECT
LEIF VALAND
SIGNATURE AND TITLE
DATE 10-14-58

SYMBOL	DESCRIPTION	DATE	APPROVAL
REVISIONS			
DEPARTMENT OF THE NAVY DISTRICT PUBLIC WORKS OFFICE 5TH ND NORFOLK, VA. LEIF VALAND, ARCHITECT RALEIGH, N. C.		BUREAU OF YARDS & DOCKS	
D P W DRAWING NO. 51191	MARINE CORPS BASE CAMP LEJUNE, N. C.		
DRWN <i>ATW</i>	CAPEHART HOUSING		
CHK <i>JAE</i>	MARRIED OFFICERS QUARTERS MARRIED ENLISTED MENS QUARTERS		
D P W O & R IN CH	200 SCALE - M.E.M.Q. WATER & SEWER DISTR.		
REV	APPROVED _____ DATE _____		
SUPV.	OFFICER IN CHARGE _____		
IN CH	APPROVED FOR BUREAU OF YARDS & DOCKS		
SCALE 1" = 200'		SPEC. 7757/57	
SHEET 121 OF 192 NB, (CH) 7757		Y & D DRAWING NO. 775104	
D P W O FOR CHIEF OF BUREAU OCT 16 1958			

