



REVISIONS	
SYM	DESCRIPTION

PUBLIC WORKS DEPT. MARINE CORPS BASE CAMP LEJEUNE, N.C.		DEPARTMENT OF THE NAVY NAVAL FACILITIES ENGINEERING COMMAND ATLANTIC DIVISION NAVAL STATION NORFOLK, VIRGINIA	
DESIGNED BY: <i>[Signature]</i>		DRAWN BY: <i>[Signature]</i>	
CHECKED BY: <i>[Signature]</i>		DATE: <i>[Date]</i>	
APPROVED BY: <i>[Signature]</i>		DATE: <i>[Date]</i>	
Satisfactory to: <i>[Signature]</i>		DATE: <i>[Date]</i>	
COMMANDING GENERAL:		OFFICERS QUARTERS	
NO.:	SIZE:	CODE IDENT NO.:	P.W. DRAWING NO.:
		F 80091	12881
APPROVED:	DATE:	COUNTRY CONTR. NO.:	SHEET 6 OF 20



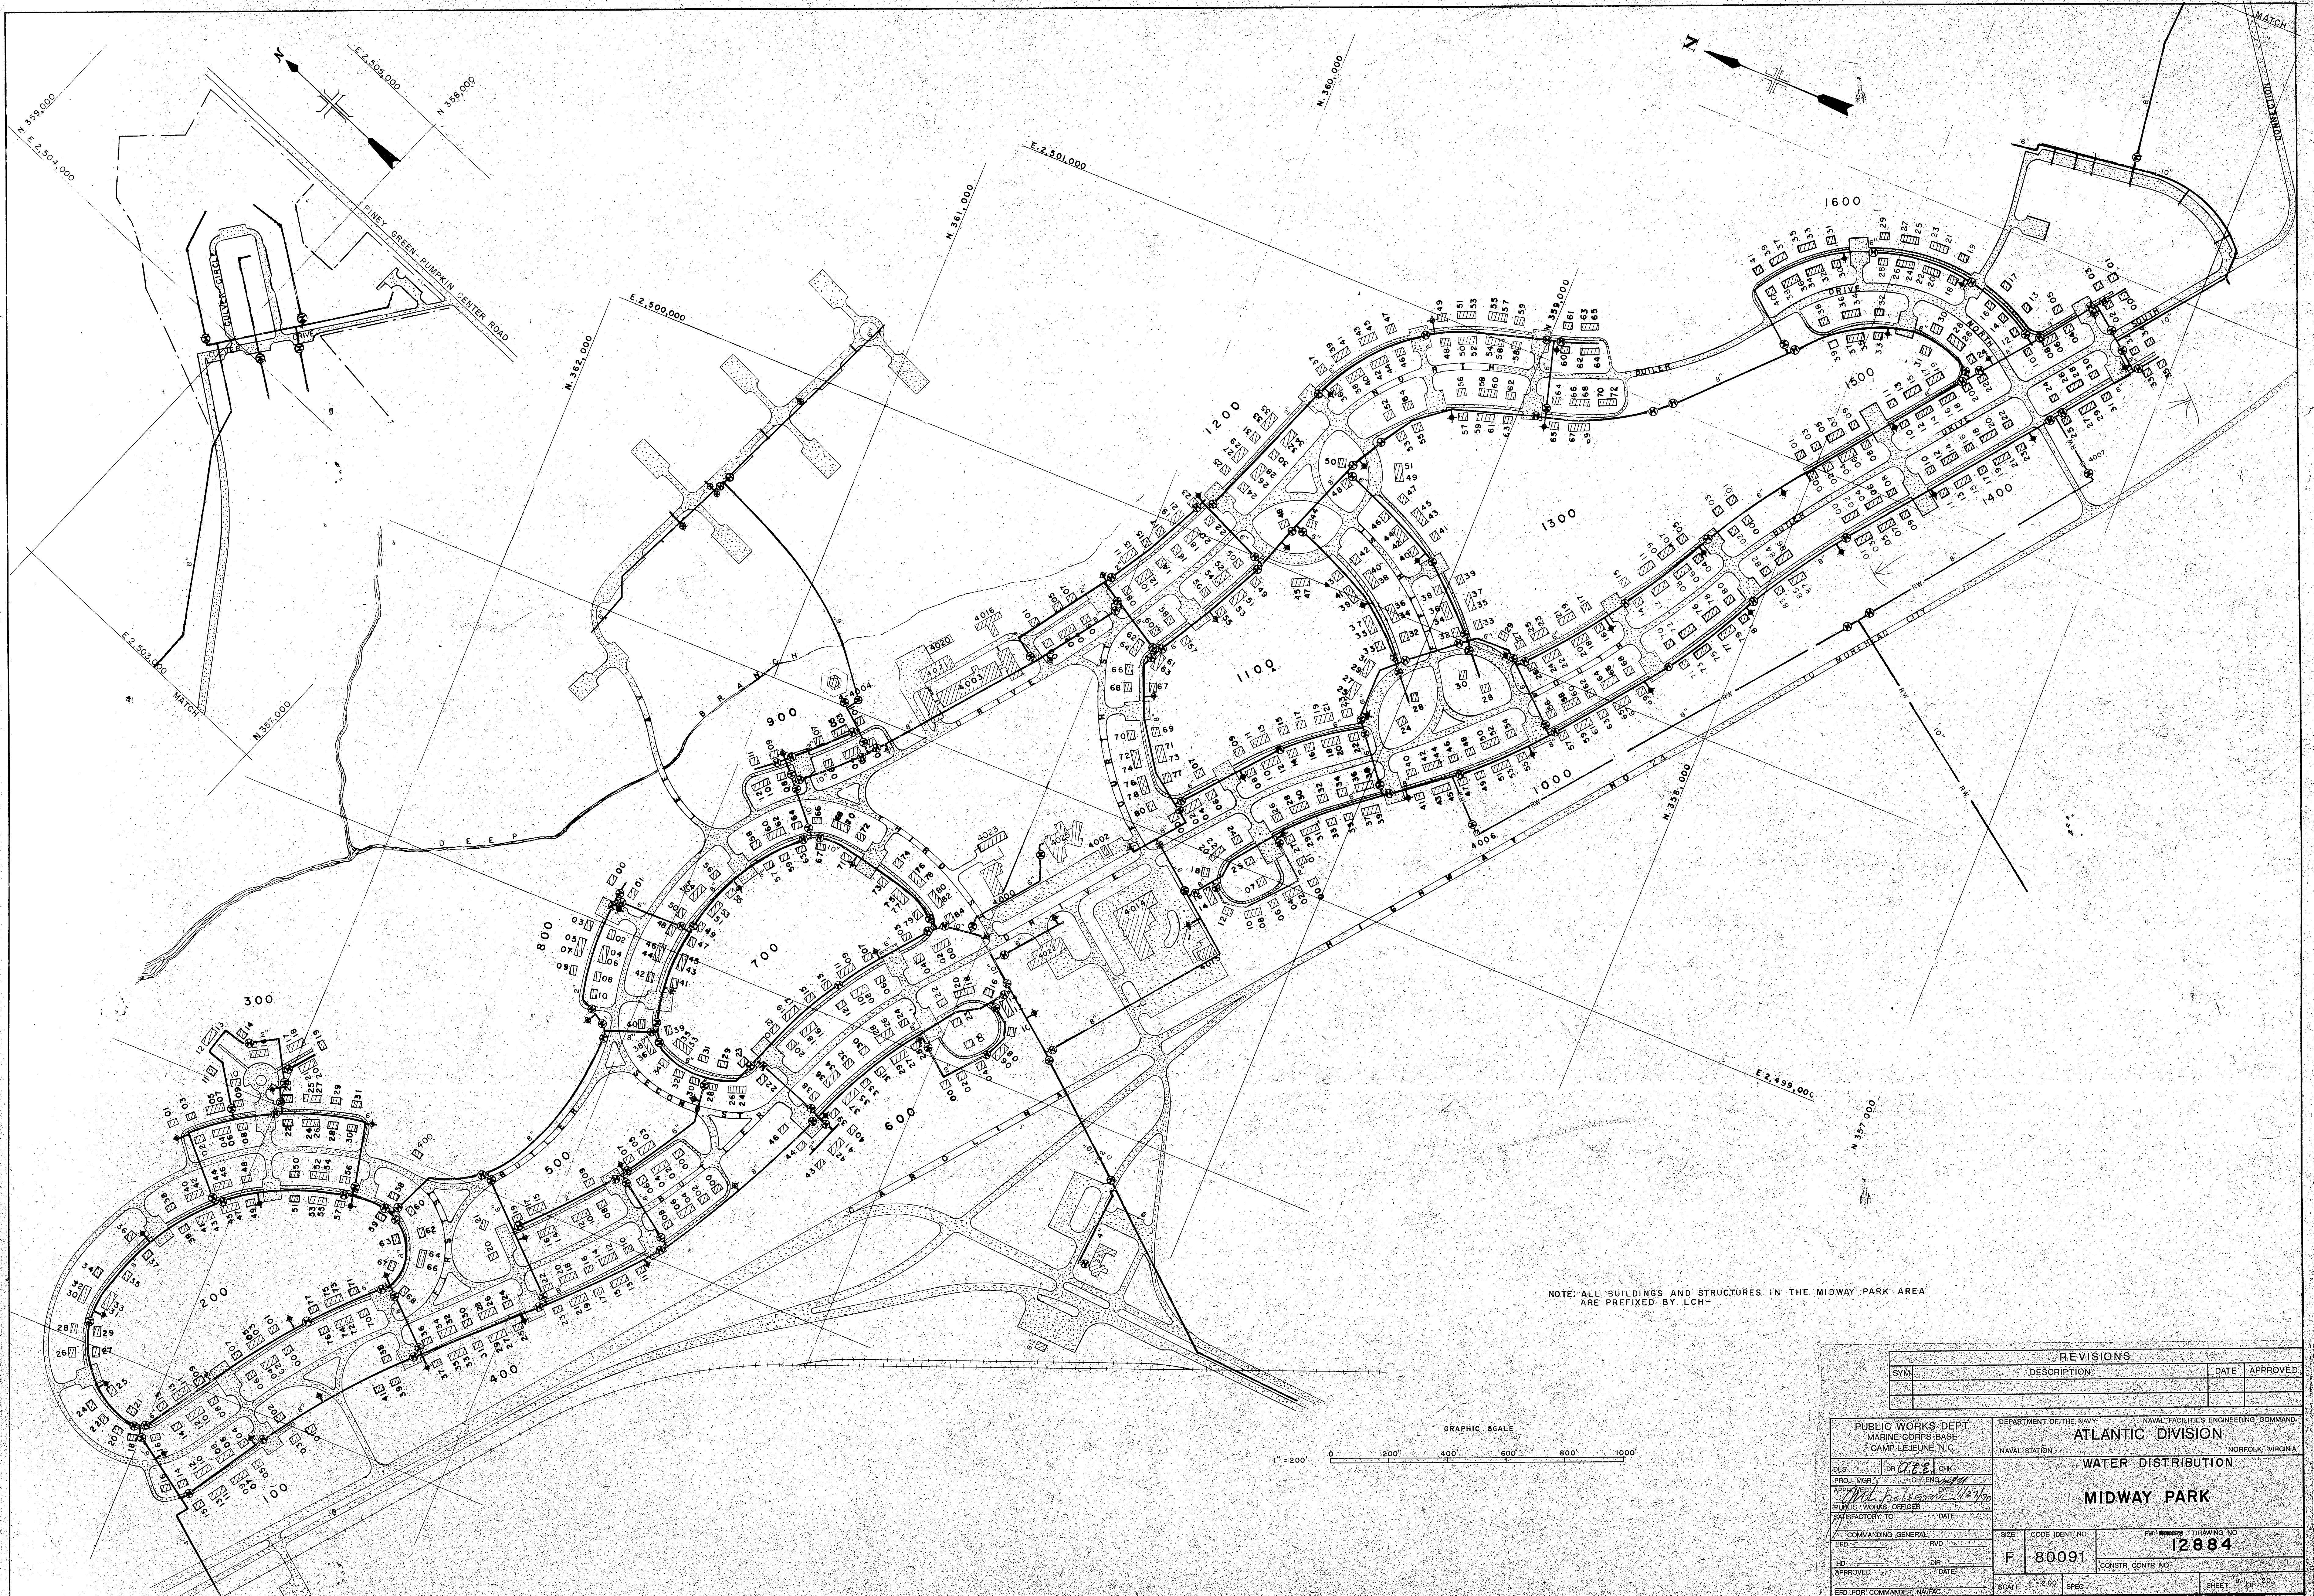

NOTE: ALL BUILDINGS AND STRUCTURES IN THE MIDWAY PARK AREA ARE PREFIXED BY LCH-

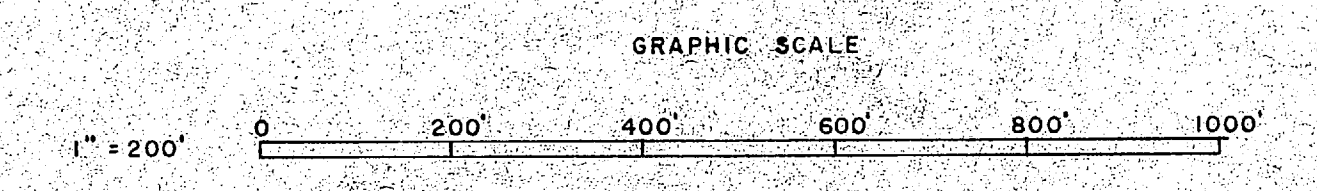

REVISIONS			
SYM	DESCRIPTION	DATE	APPROVED

PUBLIC WORKS DEPT MARINE CORPS BASE CAMP LEJEUNE, N. C.		DEPARTMENT OF THE NAVY NAVAL FACILITIES ENGINEERING COMMAND ATLANTIC DIVISION NAVAL STATION NORFOLK, VIRGINIA	
DES: DR. <i>ACE</i> CHK: <i>[Signature]</i>		PROJECT: <i>[Signature]</i>	
APPROVED: <i>[Signature]</i> DATE: <i>[Date]</i>		DRAWING NO. 12884	
PUBLIC WORKS OFFICER		CONSTR. CONTR. NO. <i>[Blank]</i>	
SATISFACTORY TO: <i>[Blank]</i>		SCALE: 1" = 200' SPEC: <i>[Blank]</i>	
COMMANDING GENERAL: <i>[Blank]</i>		SHEET 9 OF 20	
EFD FOR COMMANDER, NAVFAC		LANTDIV. ENG. NO. <i>[Blank]</i>	

