


REVISIONS			
SYM	DESCRIPTION	DATE	APPROVED

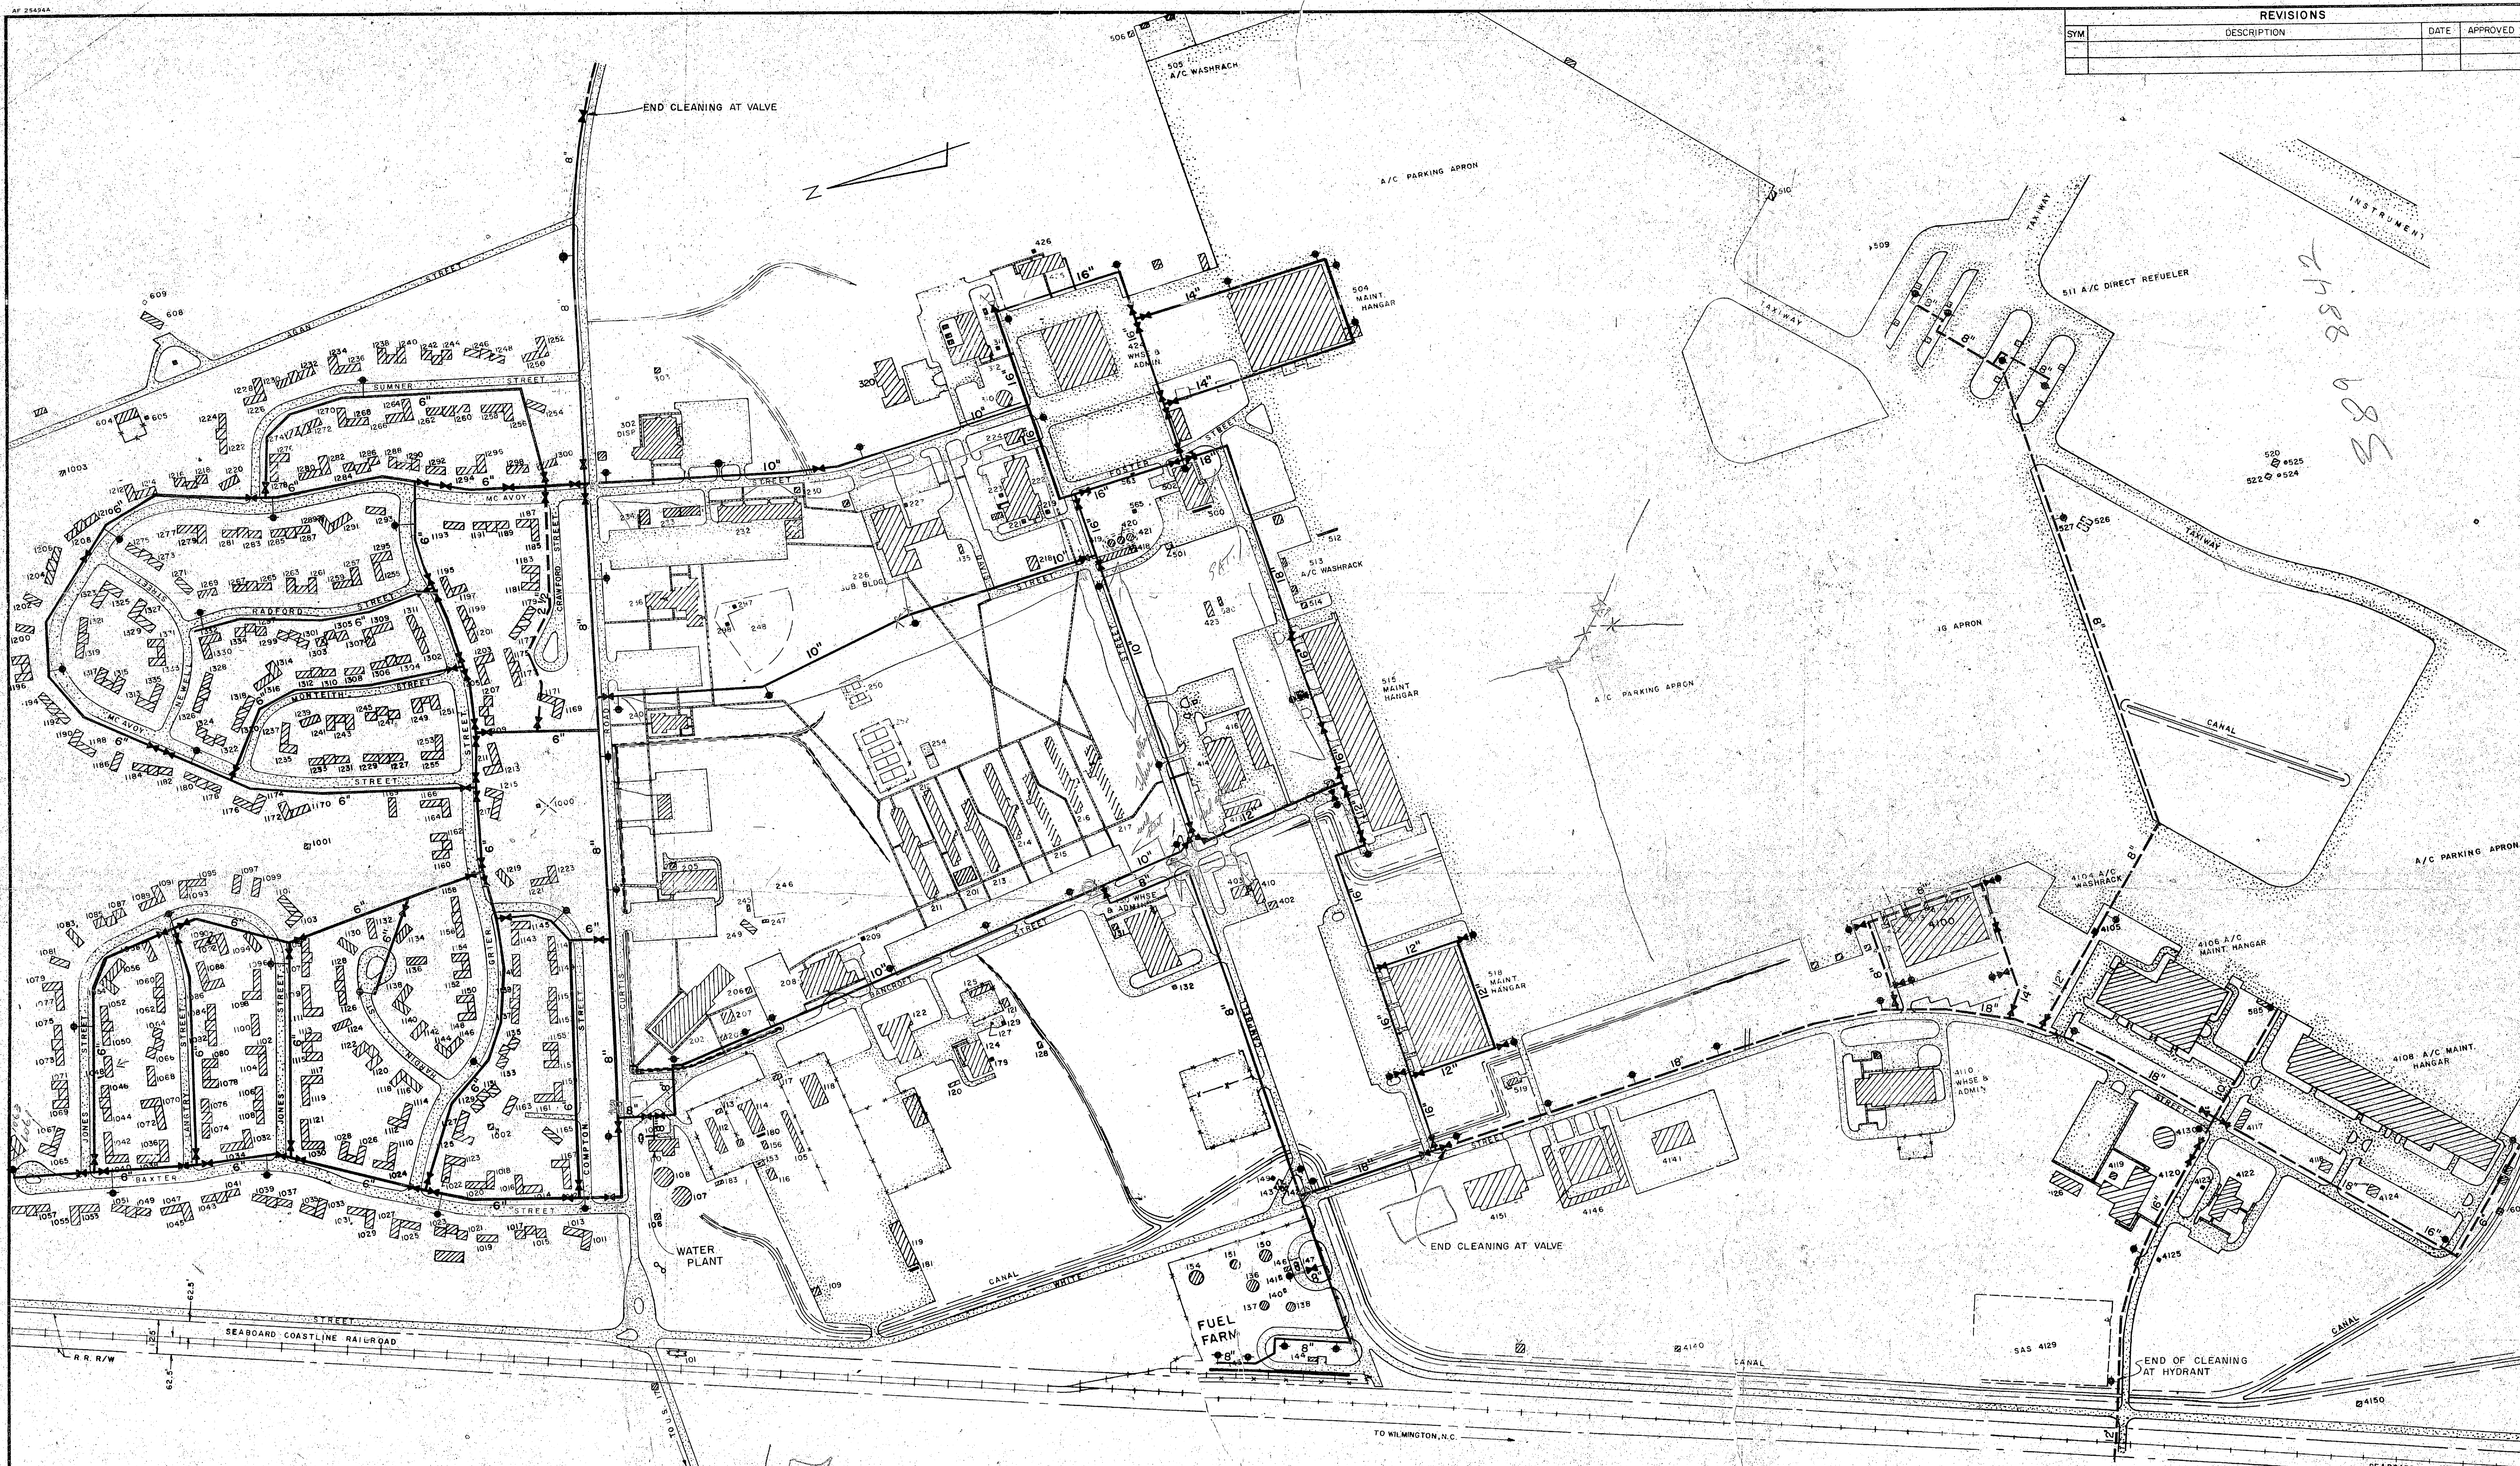

LEGEND

WATER MAIN TO BE CLEANED
 WATER MAIN (NOT CLEANED)
 VALVE
 HYDRANT

GRAPHIC SCALE

	HENRY VON OESSEN AND ASSOCIATES CONSULTING ENGINEERS AND PLANNERS WILMINGTON, NORTH CAROLINA		DEPARTMENT OF THE NAVY NAVAL FACILITIES ENGINEERING COMMAND ATLANTIC DIVISION	
	DES JRB DR PYT CHK JRB PROJ. MGR JRB CH ENGR HVO SUBMITTED BY DATE 9 May 83 FIRM MEMBER RVD VICE PRINCIPAL ETD BY RVD VICE PRINCIPAL HD BY DIR		CAMP LEJEUNE NORTH CAROLINA CLEAN WATER MAINS MCAS (H) NEW RIVER WATER SYSTEM PLAN	
APPROVED DATE ACTIVITY - SATISFACTORY TO APPROVED DATE		SIZE CODE IDENT NO. NAVFAC DRAWING NO. 4095648 CONSTR. CONTR. NO. N62470-82-B-2319 SCALE: 1"=200' SPEC. 05-82-2319 SHEET 2 OF 2		

2188 688 S

C-1

195648

