



REVISIONS			
SYM	DESCRIPTION	DATE	APPROVED

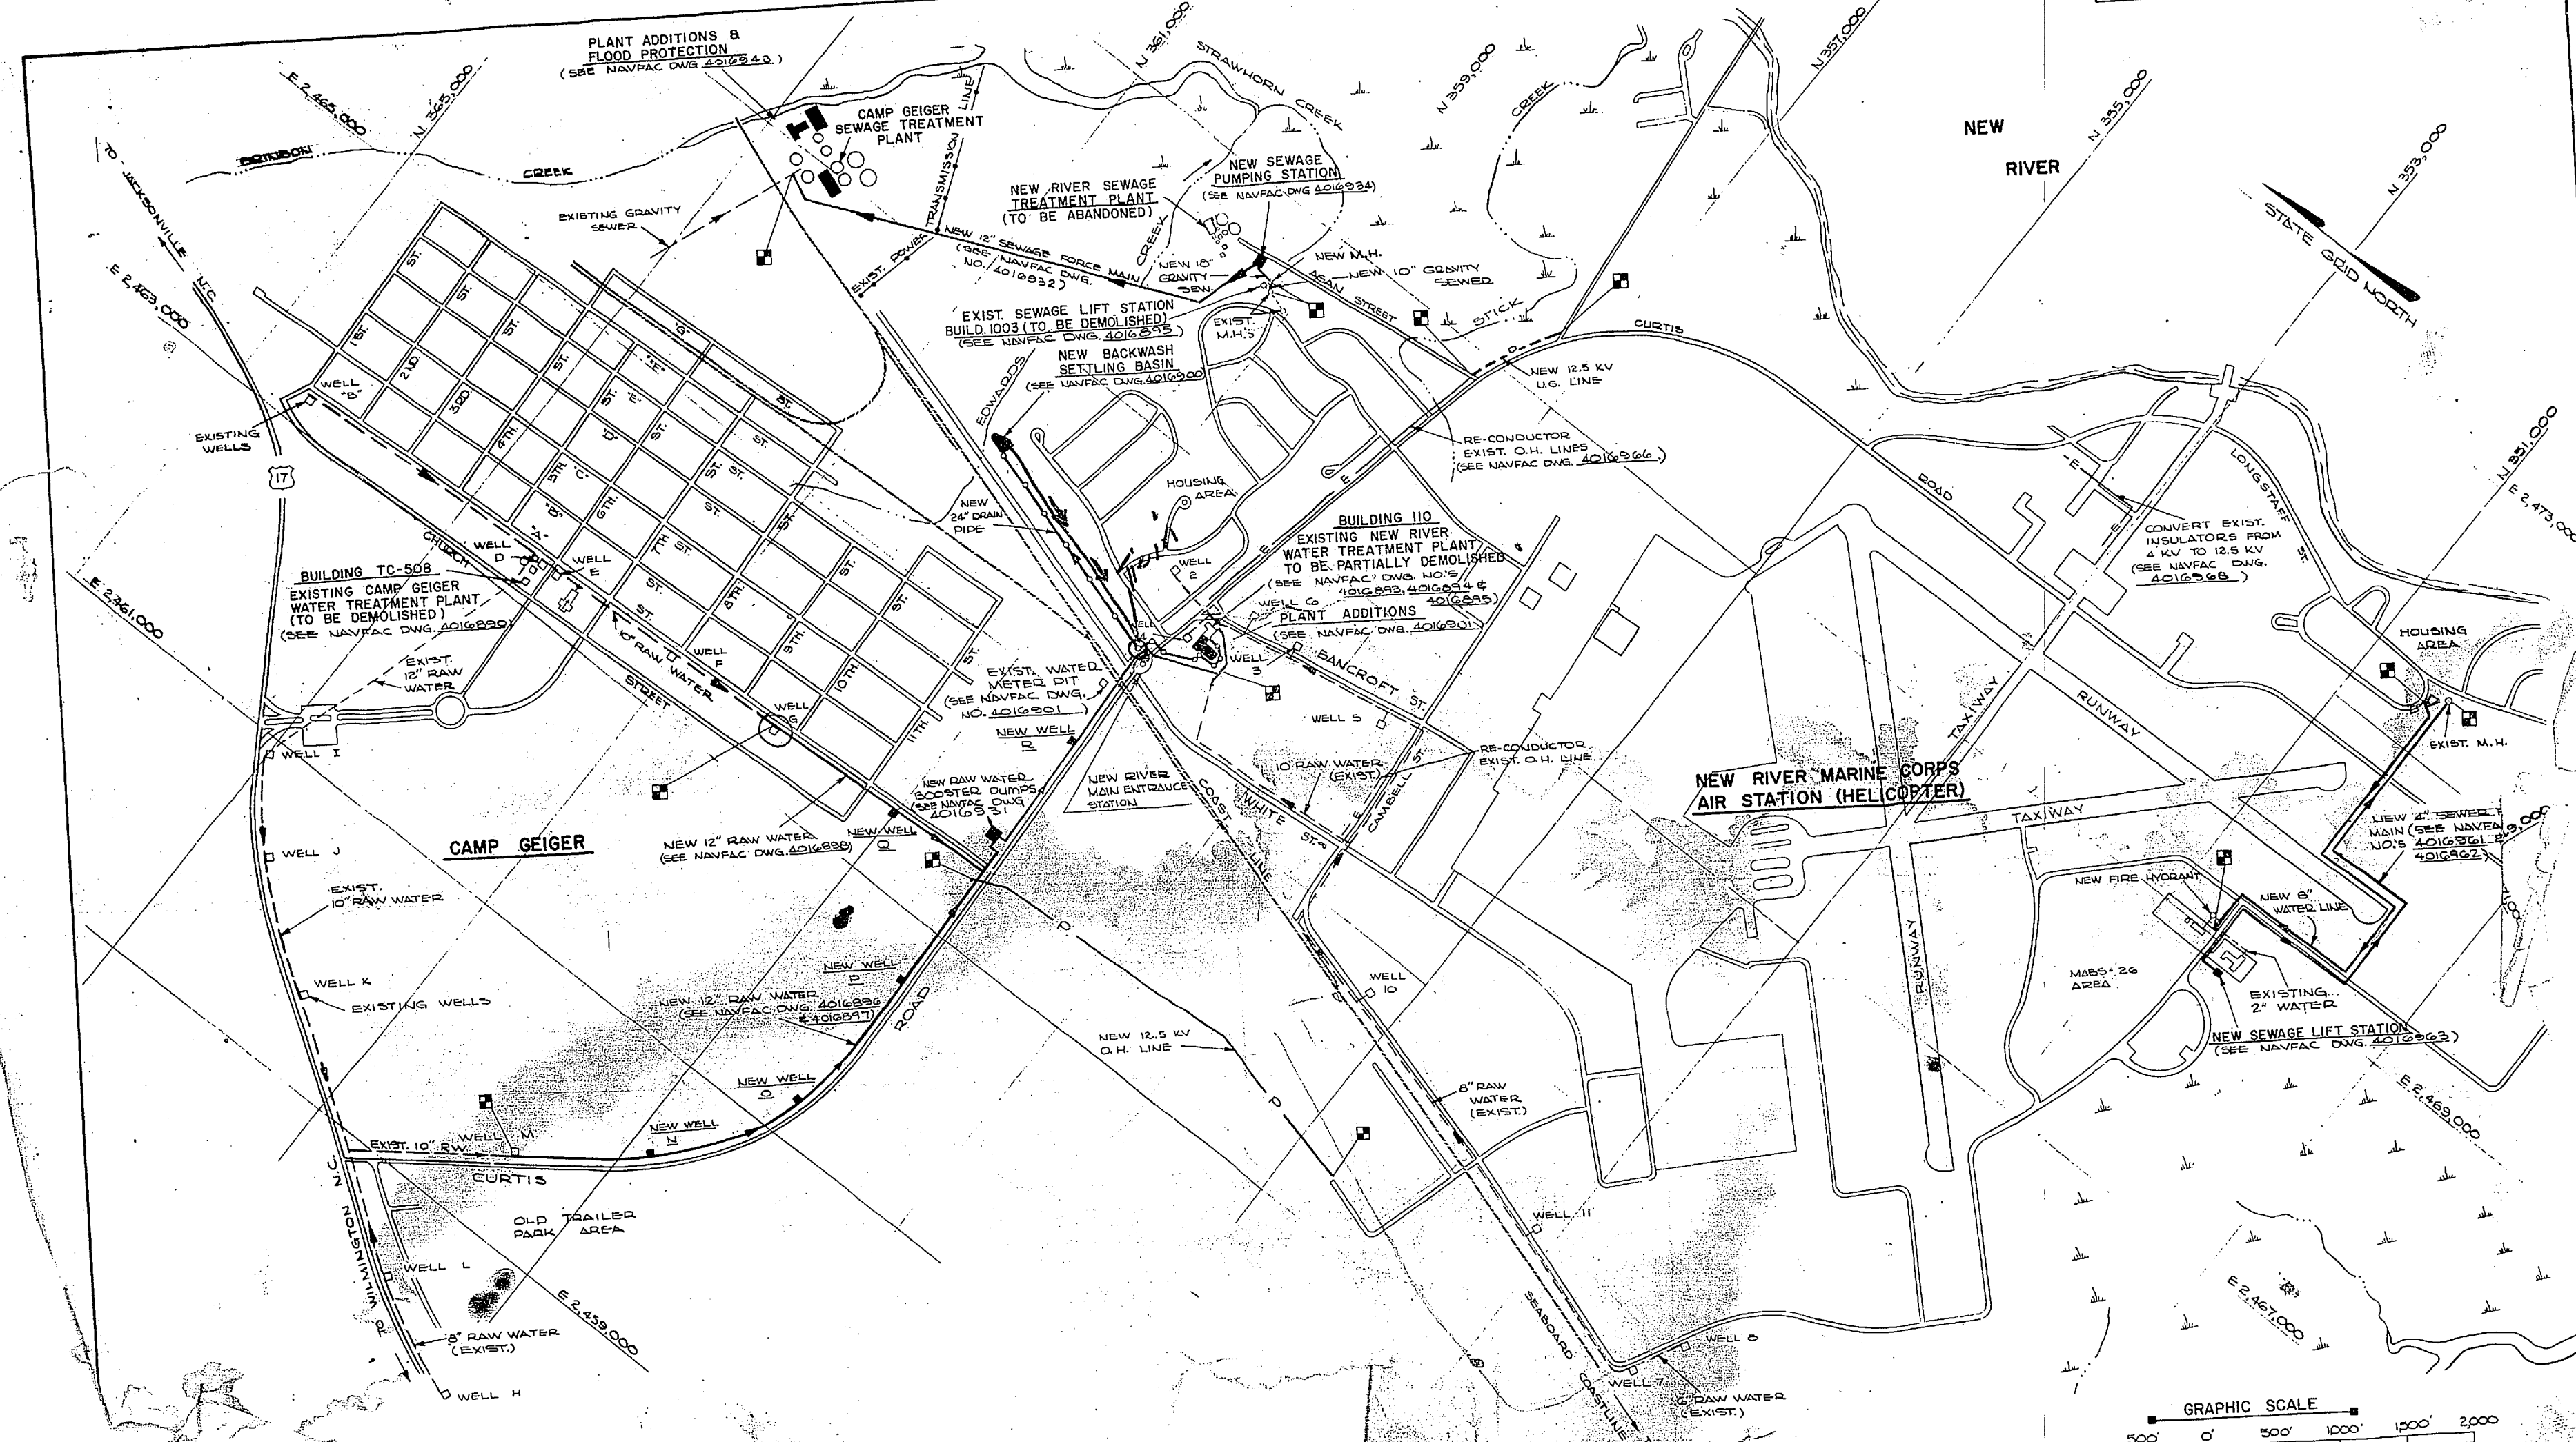

LEGEND

—	UNDERGROUND PIPE LINE
—	OVERHEAD PIPE LINE
—	STRUCTURES
—	RAILROAD
—	WELLS
—	OVERHEAD ELECTRICAL
—	UNDERGROUND ELECTRICAL

- NOTES:
- 1) THE PURPOSE, LOCATION AND ARROWS DENOTE
 - 2) COORDINATE SYSTEM.
 - 3) [Symbol] INDICATES
 - 4) [Symbol] SEE INDIVIDUAL
 - 5) DATUM FOR ALL E

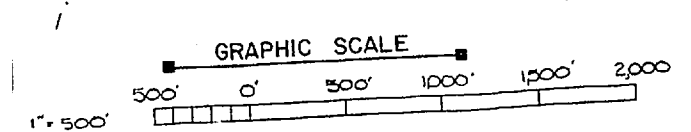

J. K. TIMMONS & ASSOC., INC. 1314 WEST MAIN STREET RICHMOND, VIRGINIA CONSULTING ENGINEERS		DEPARTMENT OF THE NAVY NAVAL FACILITIES ENGINEERING COMMAND ATLANTIC DIVISION NORFOLK, VA	
DESIGNED BY: DR. C. L. DUBOW M.L.E.		PROJECT: NEW RIVER MARINE CORPS AIR STATION (HELICOPTER)	
DRAWN BY: M. L. E. C. F. R. S. J. L. J.		DATE: 12/1/74	
CHECKED BY: M. L. E. C. F. R. S. J. L. J.		DATE: 12/1/74	
APPROVED BY: [Signature]		DATE: 12/1/74	
OFFICER IN CHARGE: [Signature]		DATE: 12/1/74	
SPEC. NO. 80091		NAVFAC DRAWING NO. 4016887	
CONSTR. CONTR. NO. N62470-73-B-111		SCALE: 1"=500'	
SHEET 1		SPEC. 05-73-1155	

