


REVISIONS			
SYM.	DESCRIPTION	DATE	APPROVED

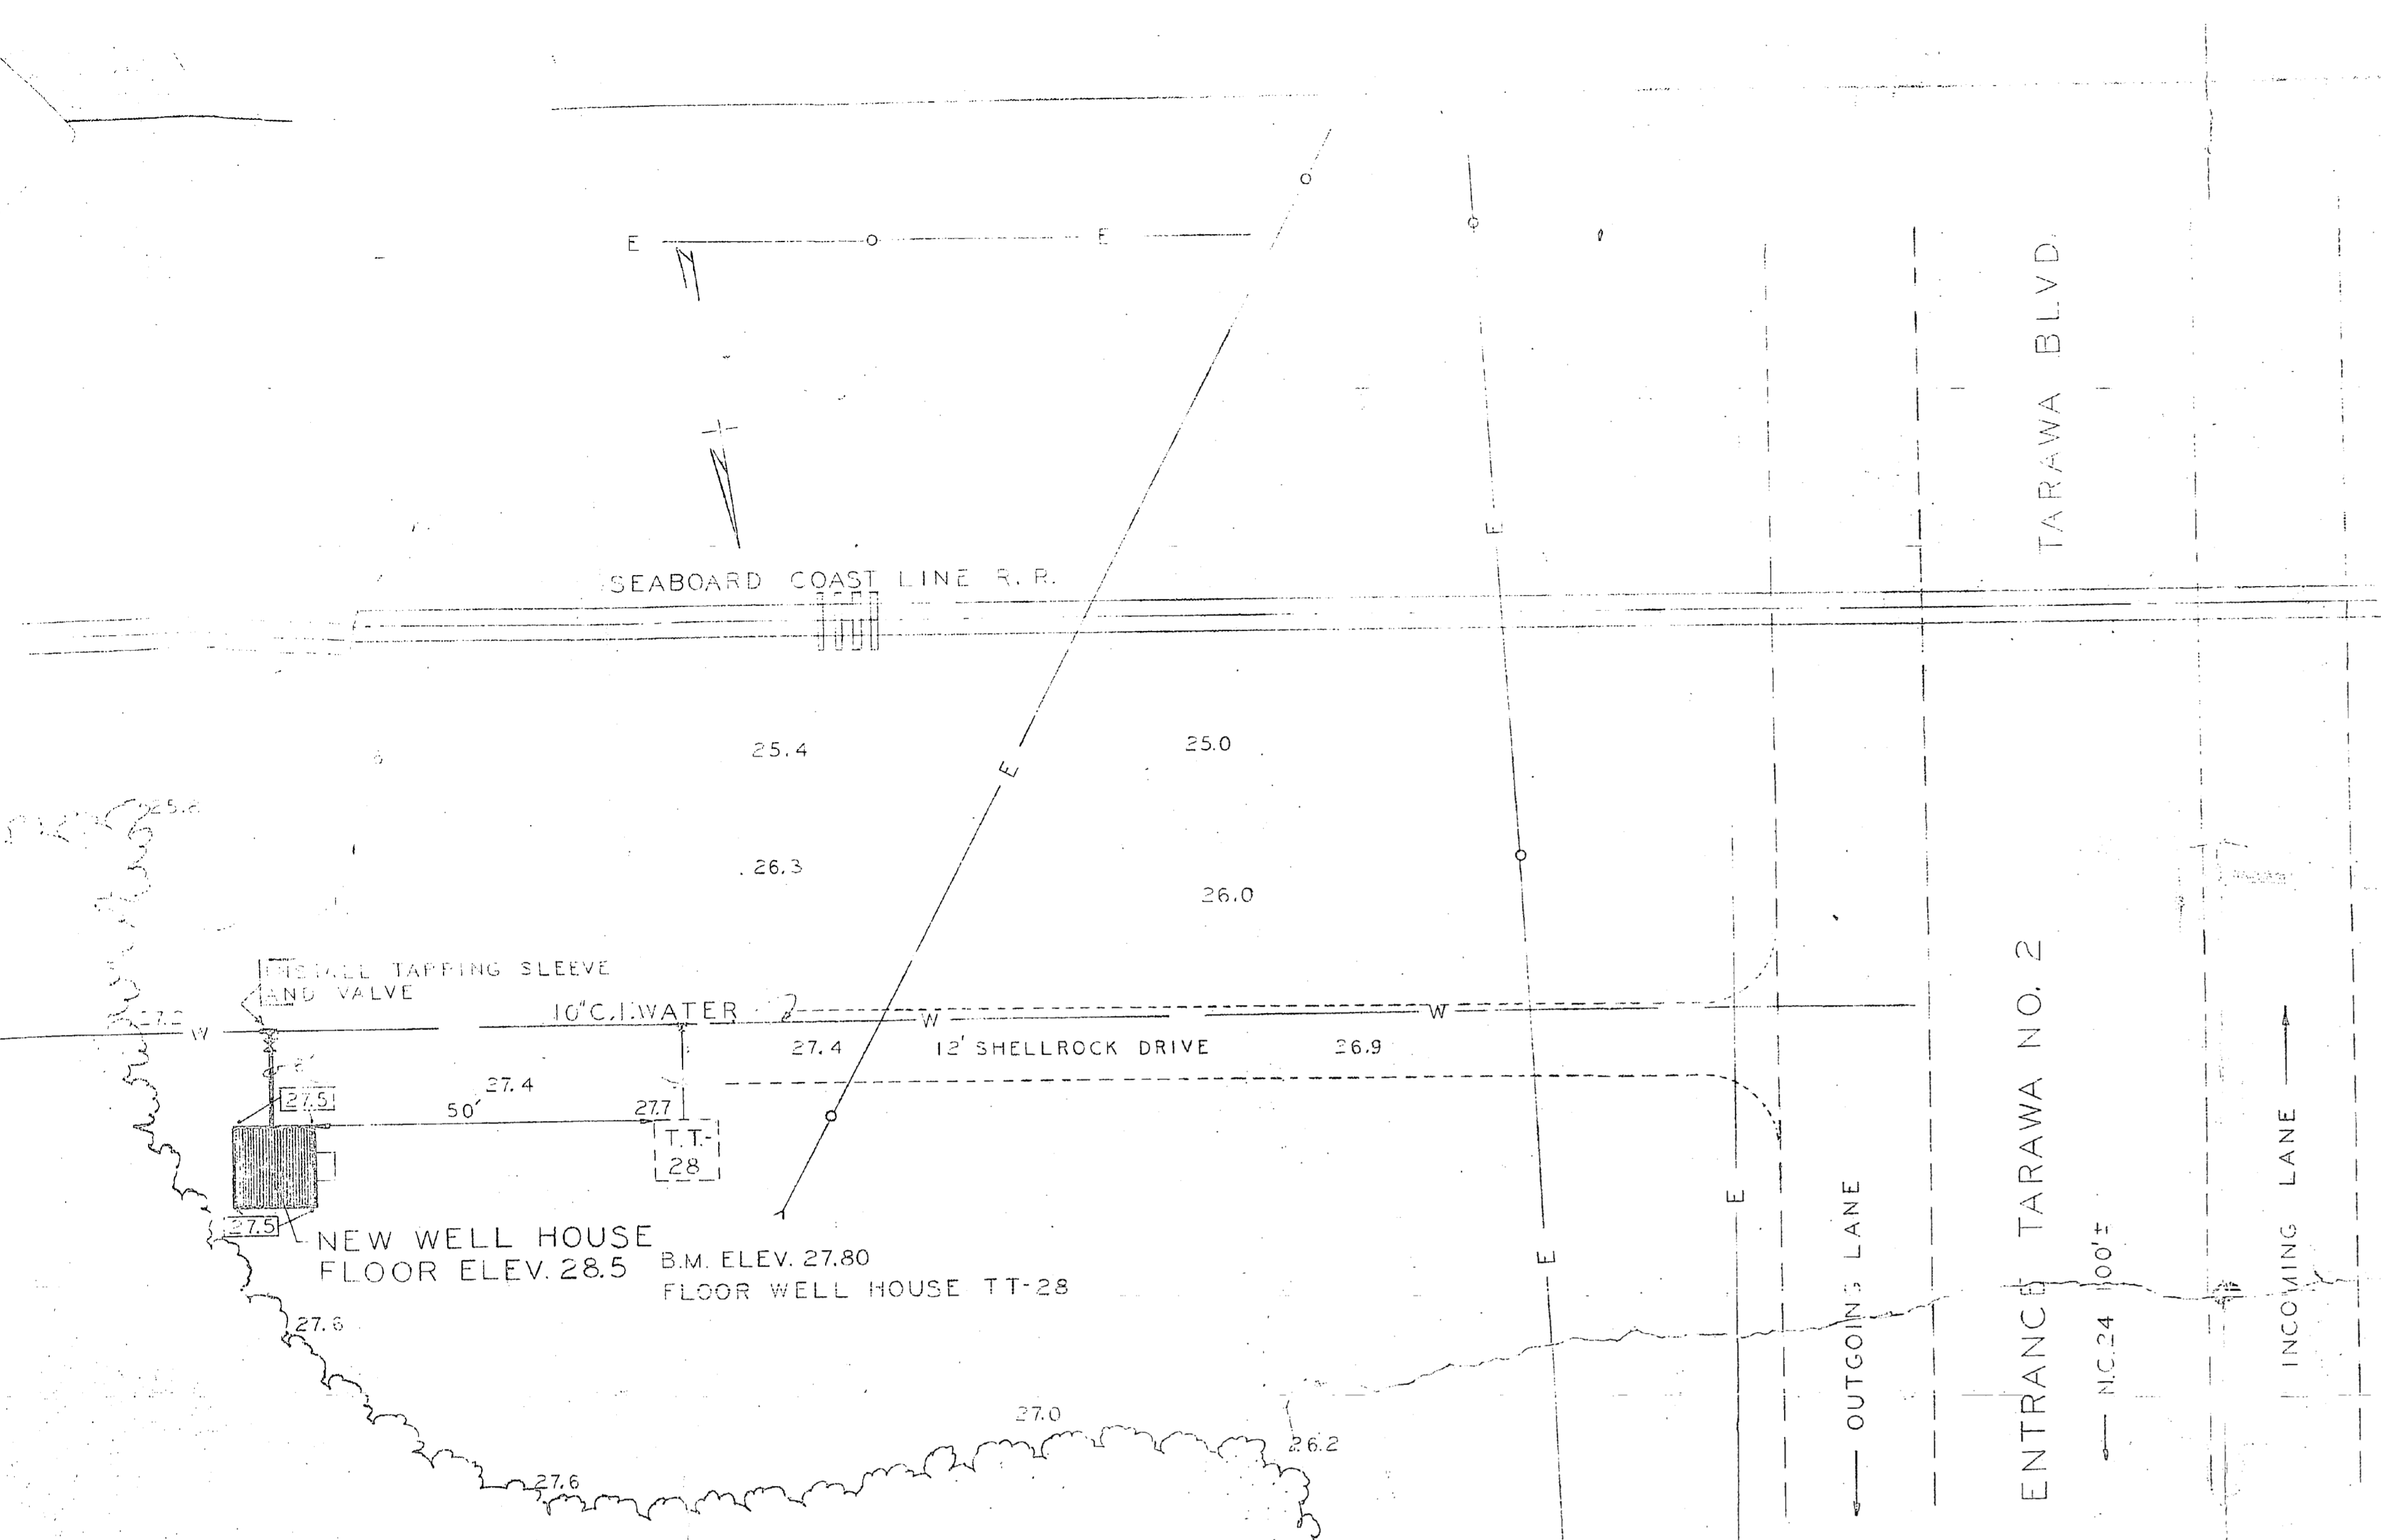

**LEGEND**

EXIST. BLDG.

FOUR HOLES

RAILROAD

WINDS LINE

RAW WATER LINE








SPOT ELEVATIONS

NEW BLDG.

WATER LINE

PAV. GRADES

CLEARING LINE

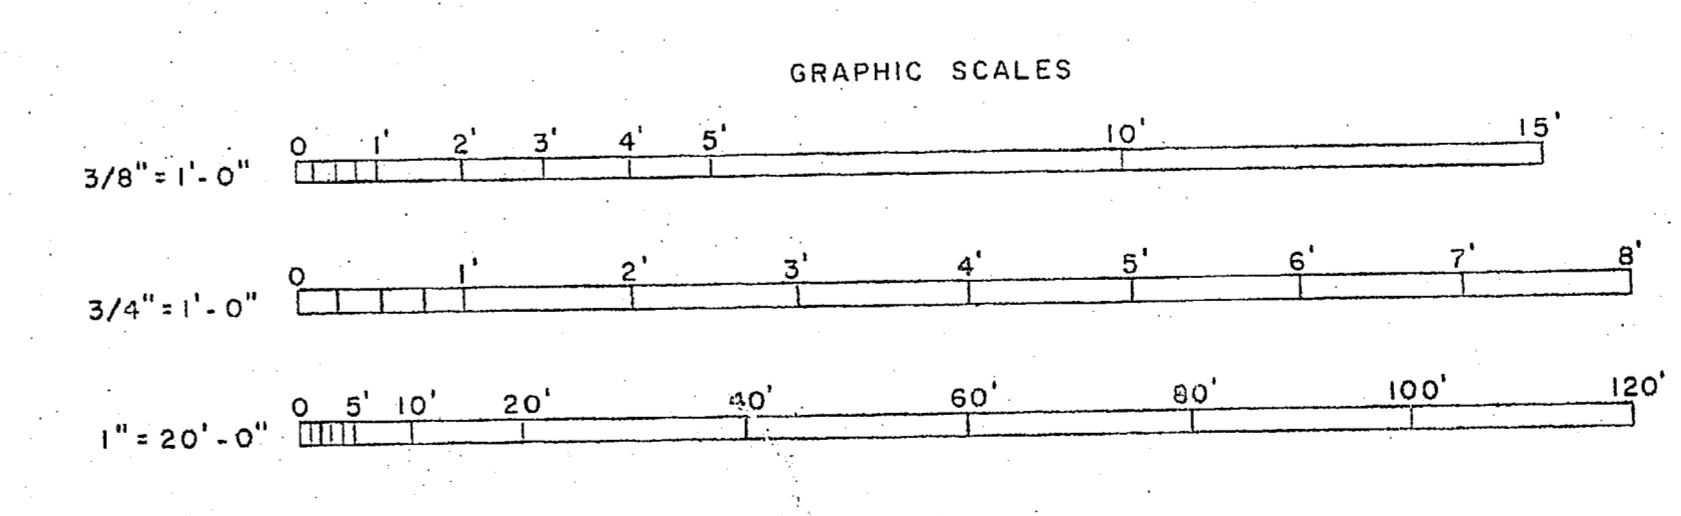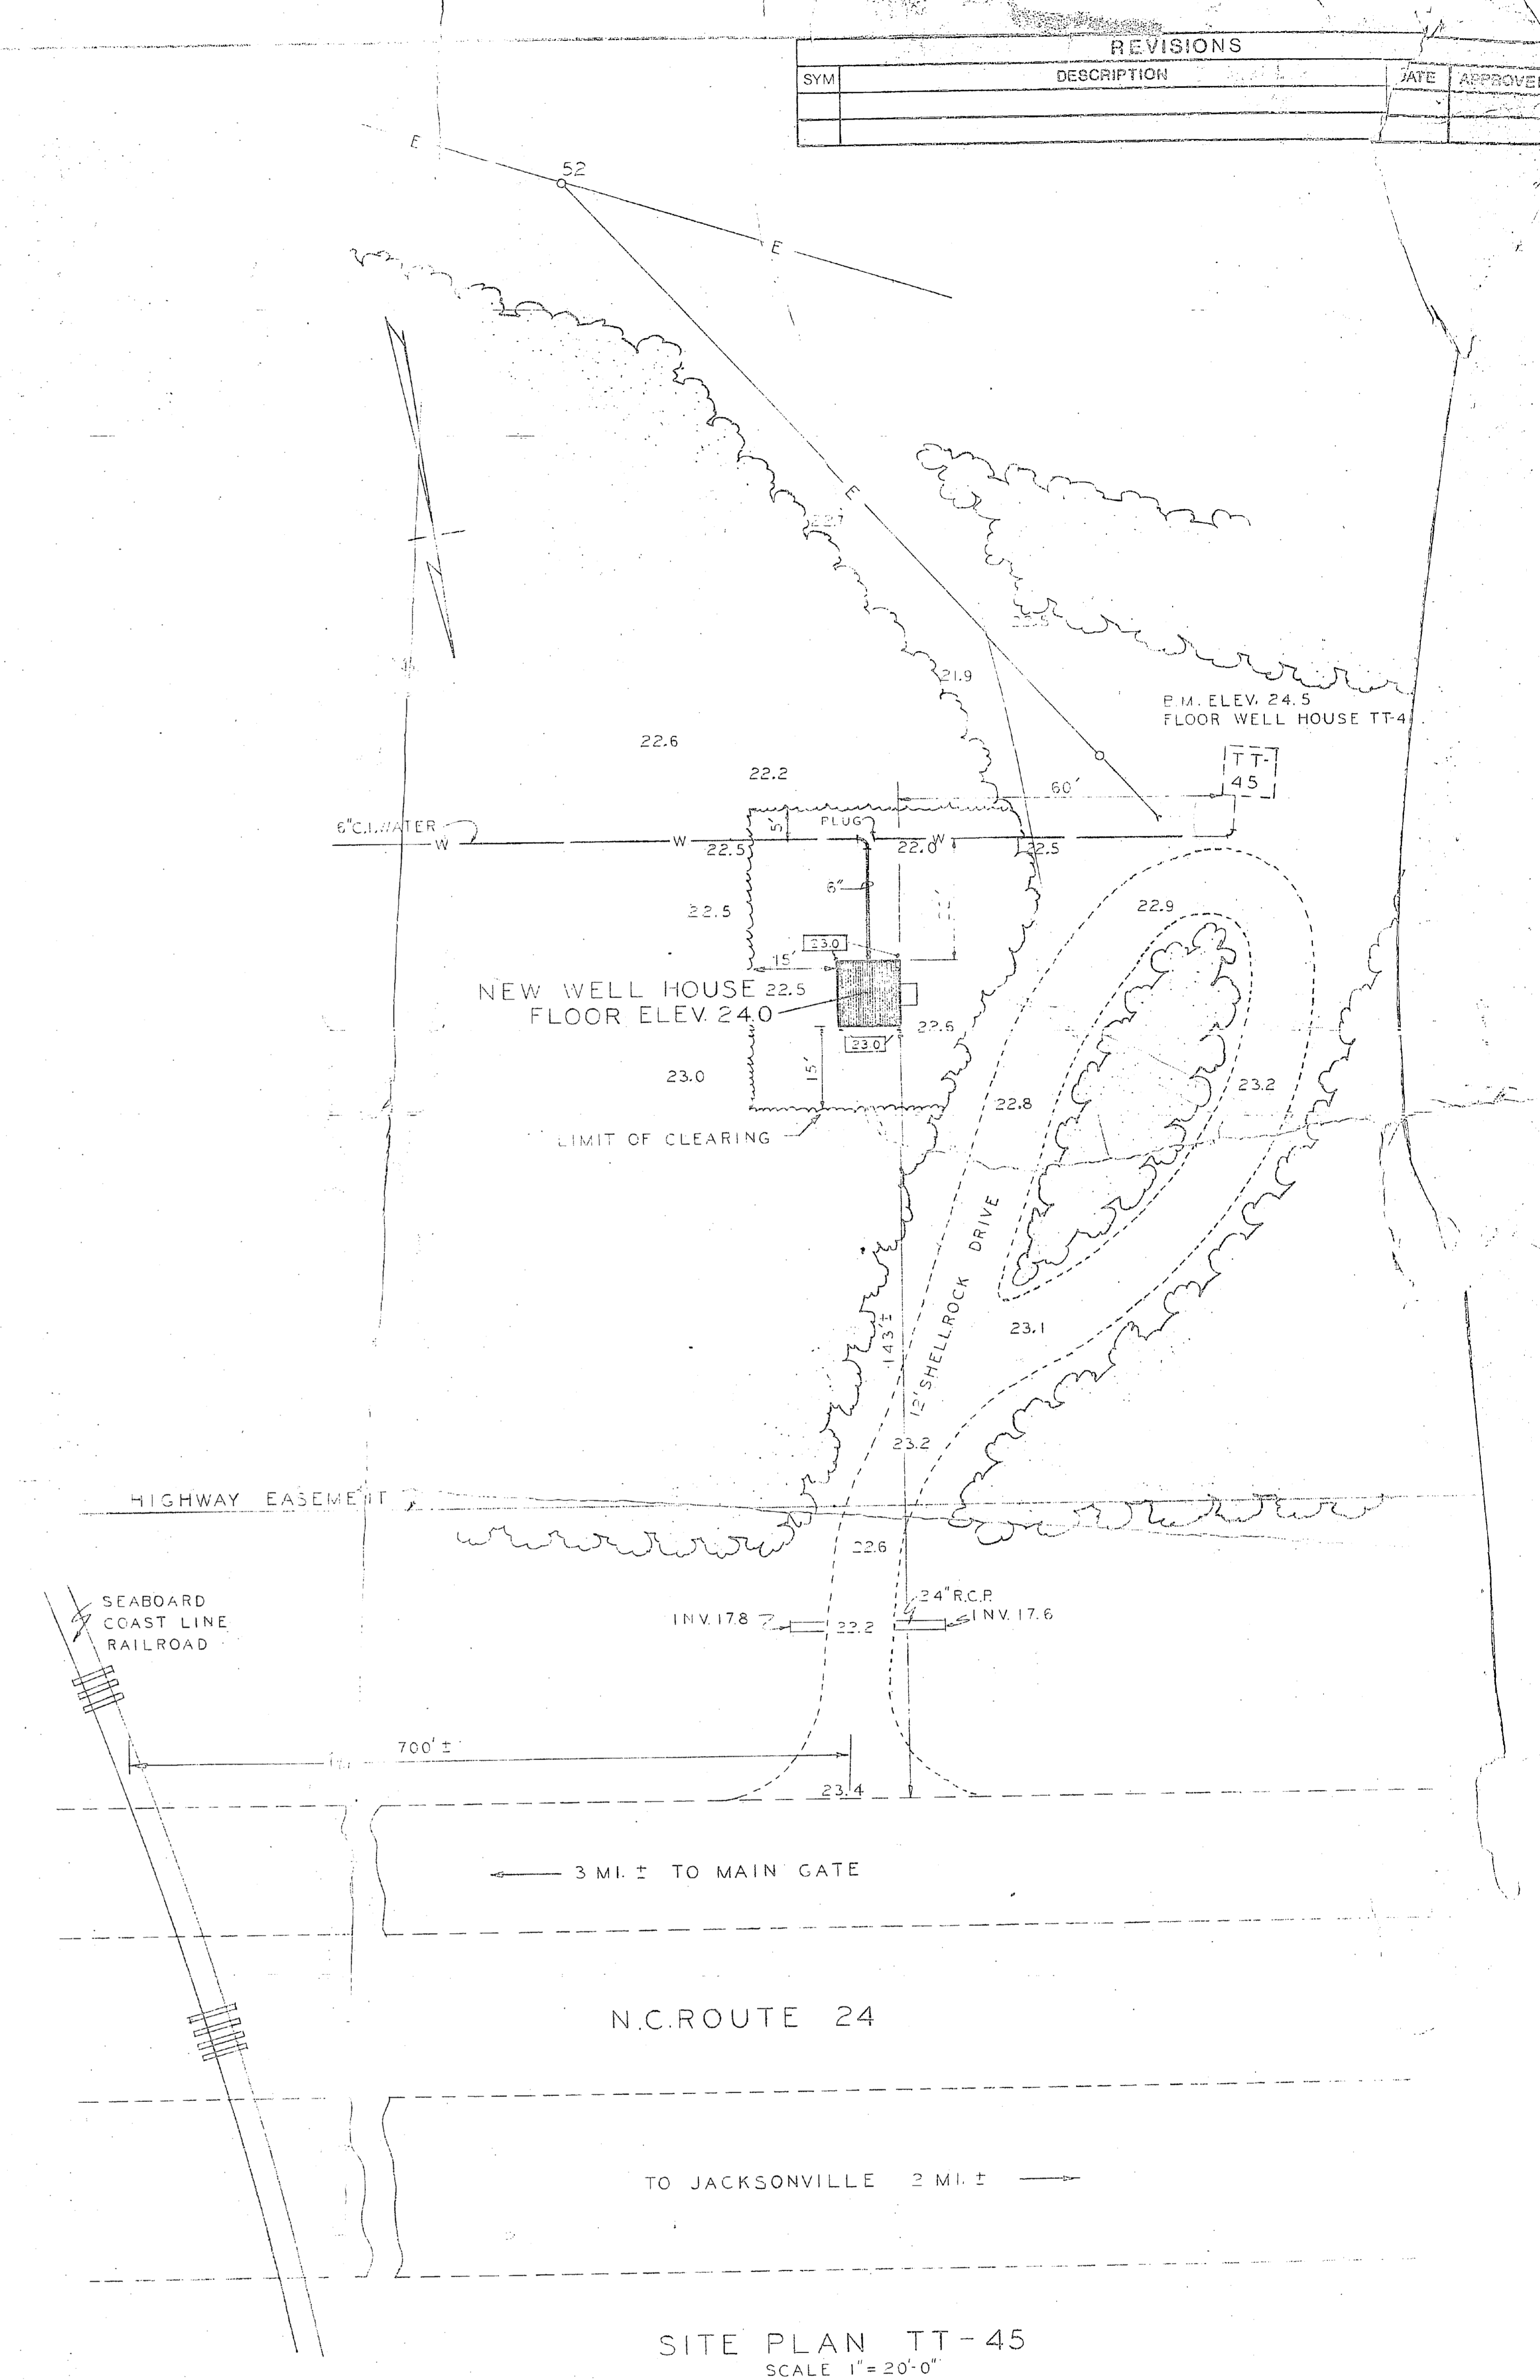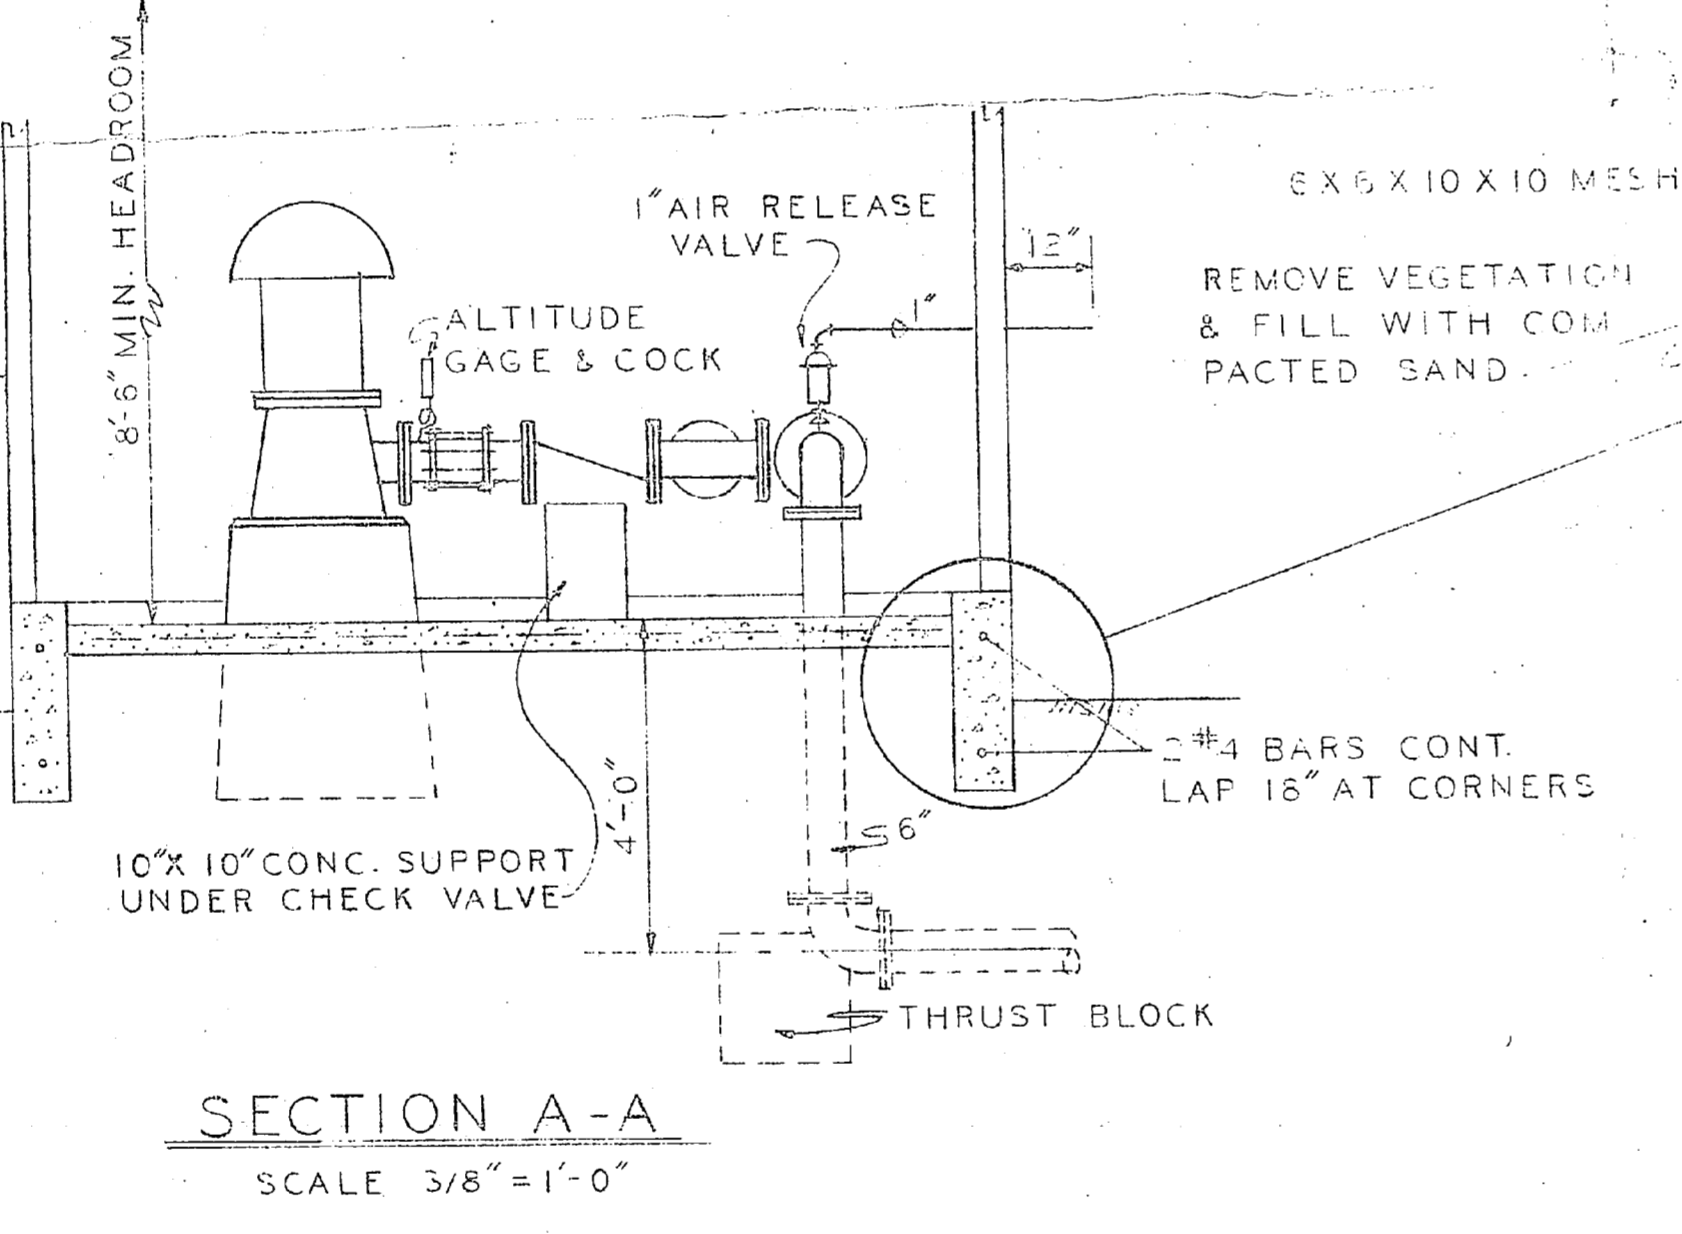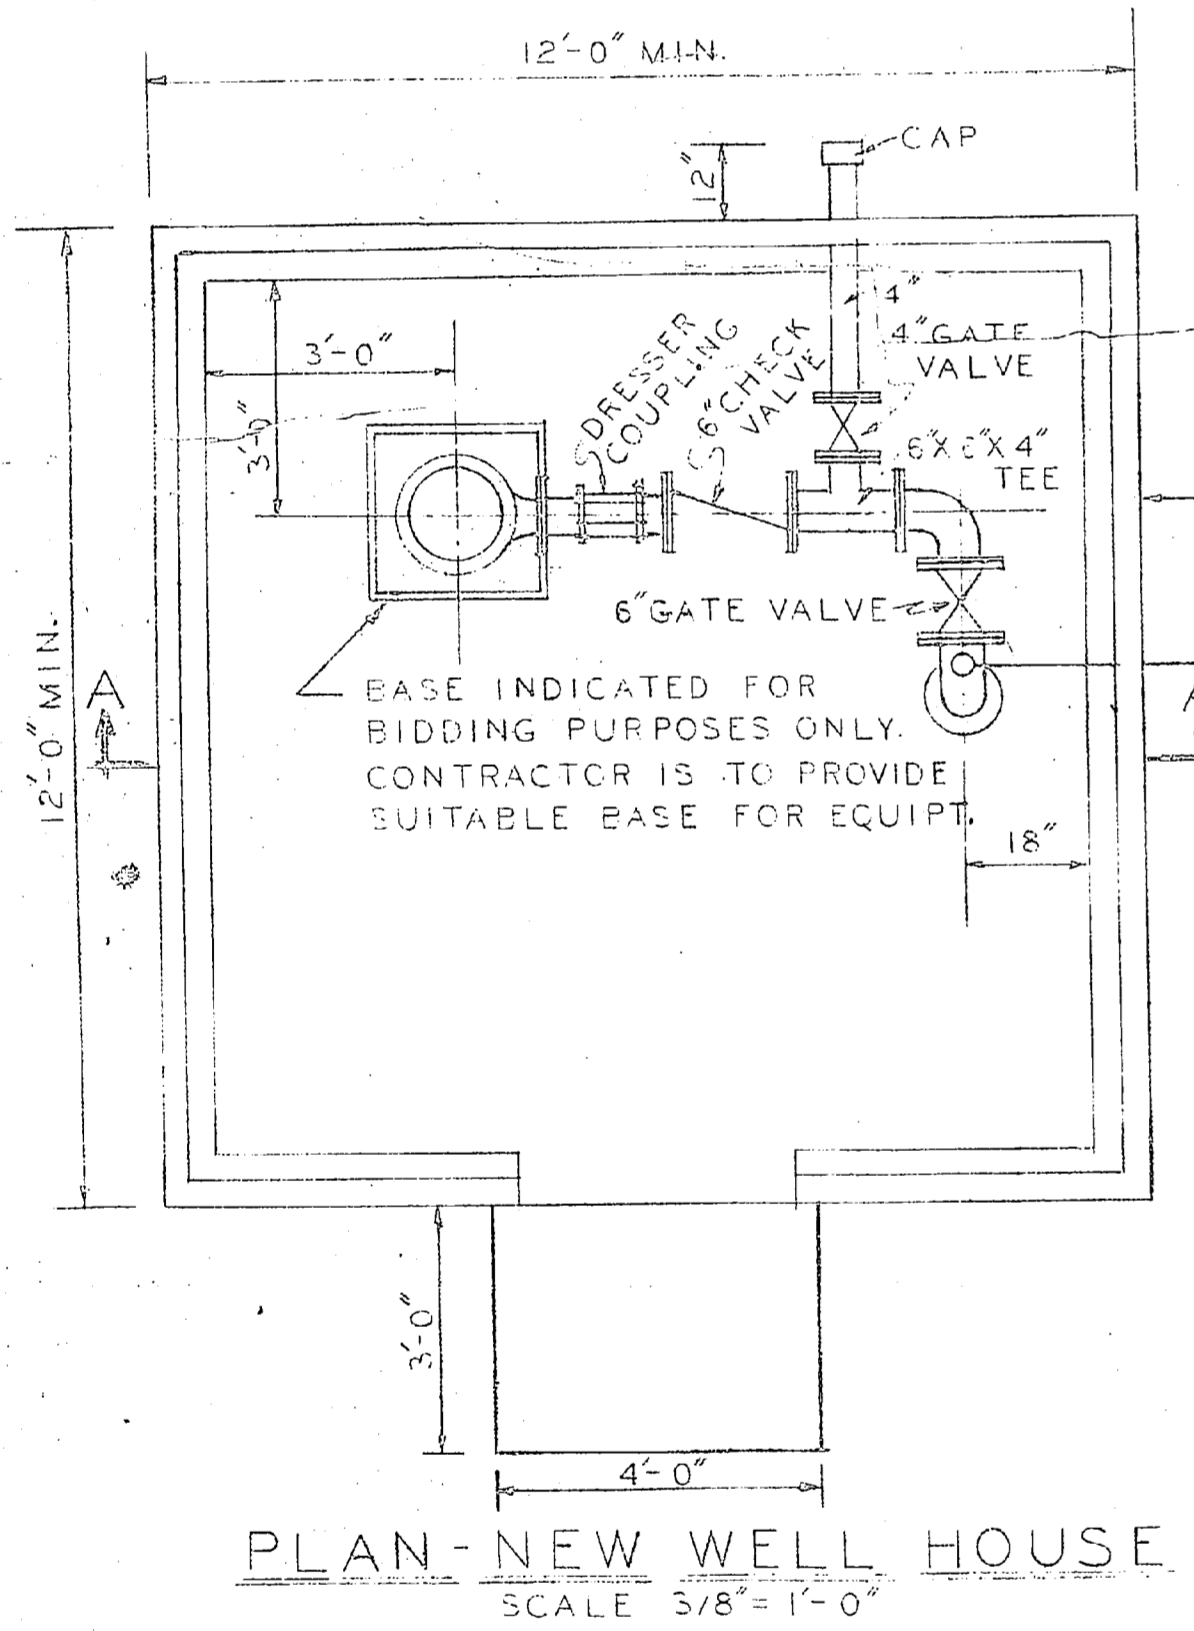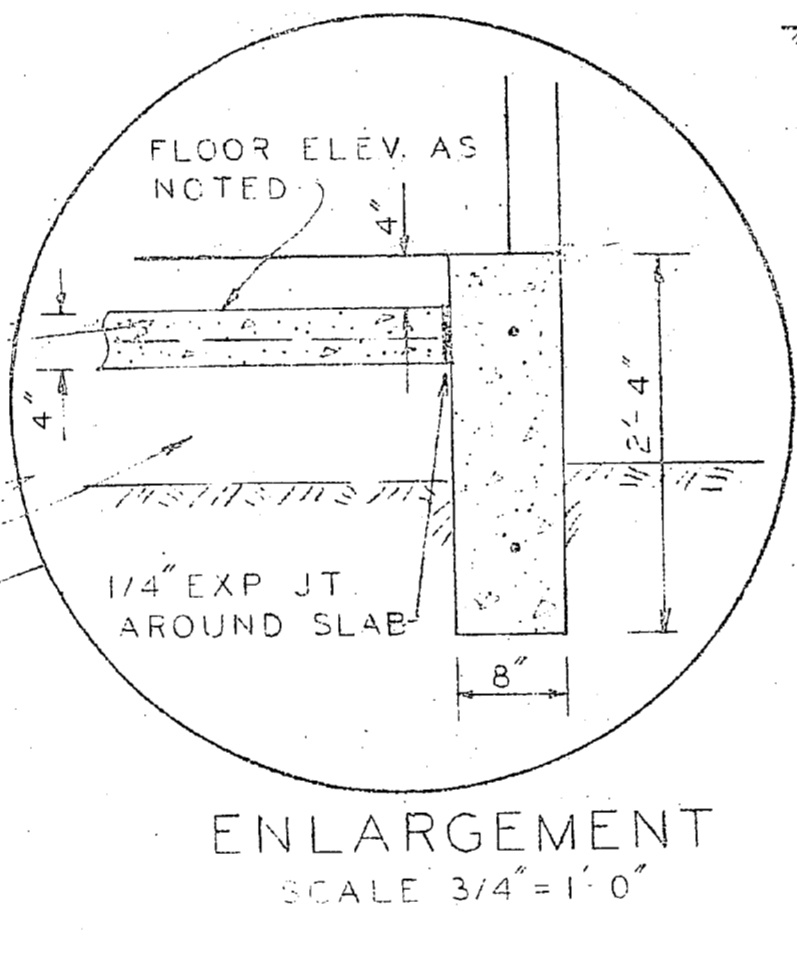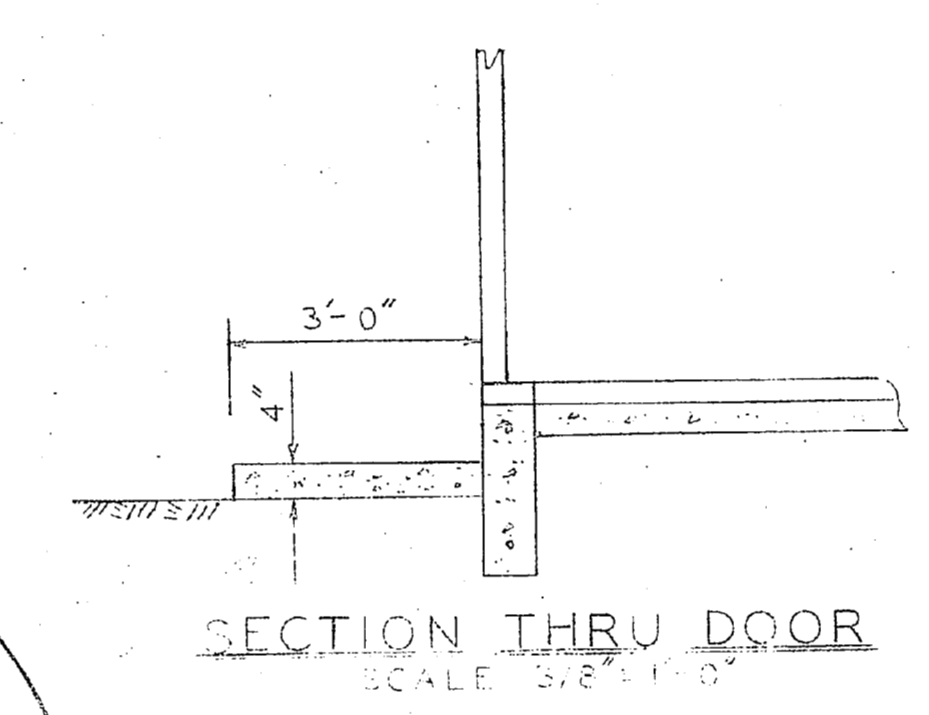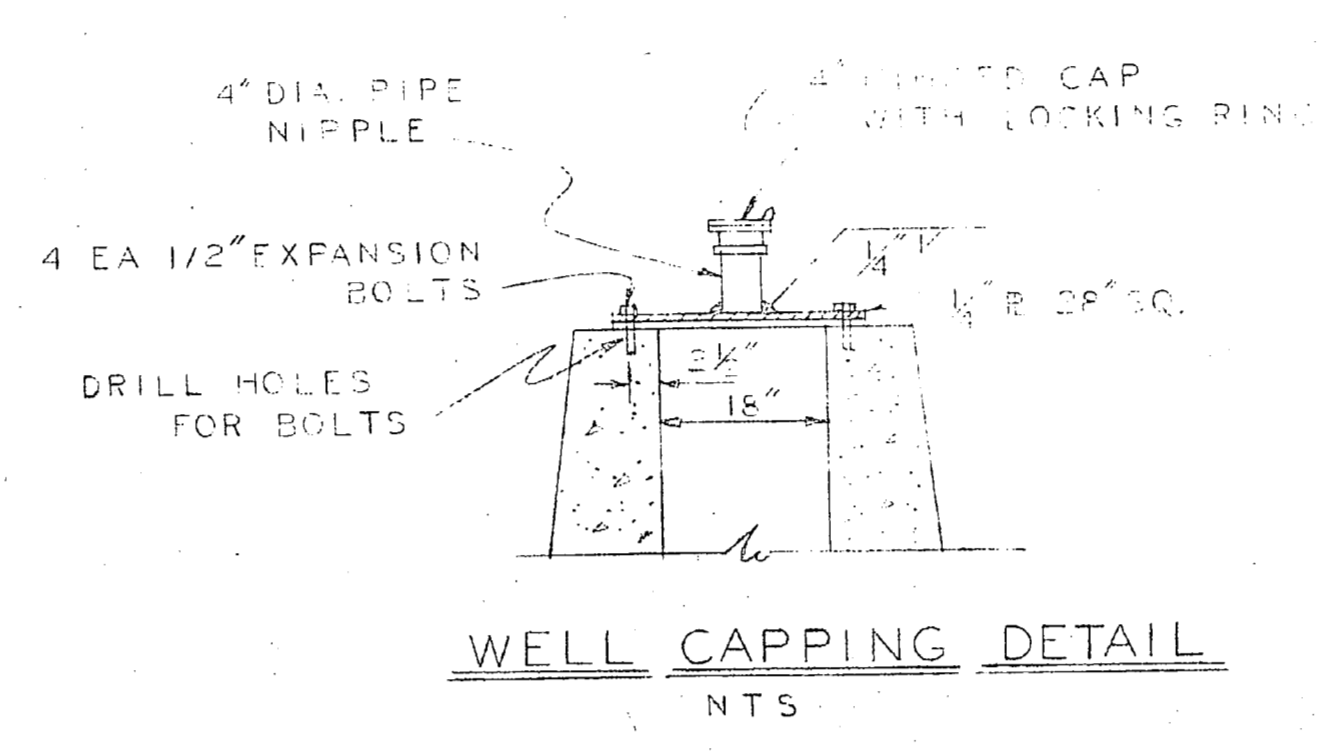

PUBLIC WORKS DEPT. MARINE CORPS BASE CAMP LEJEUNE, N.C.			DEPARTMENT OF THE NAVY NAVAL FACILITIES ENGINEERING COMMAND ATLANTIC DIVISION NORFOLK, VIRGINIA	
DES.	DR.	CHK.	NAVAL STATION	NORFOLK, VIRGINIA
PREP. MGR.	APP'D.	DATE		
PUBLIC WORKS OFFICER	SATISFACTORY TO	DATE		
COMMANDING GENERAL	RVD	DATE	SIZE	CODE IDENT NO.
APP'D.	DATE		F 80091	NAVAC DRAWING NO.
APP'D. FOR COMMANDER, NAVFAC	DATE		SCALE	SPEC
				CONSTR. CONTR. NO.
				SHEET
				LEADER

