


MCAF, NEW RIVER, JAX, FL.
CONTR. NO. 41501


DRAINAGE ARRANGEMENT AT
ELEVATED TANK

ENGINEERING CO. CHICAGO, ILL. NEW YORK, N.Y.

 

21.62	21.62
17.60	17.80
4.02	3.82

21.62	21.62
17.40	17.20
4.22	4.42

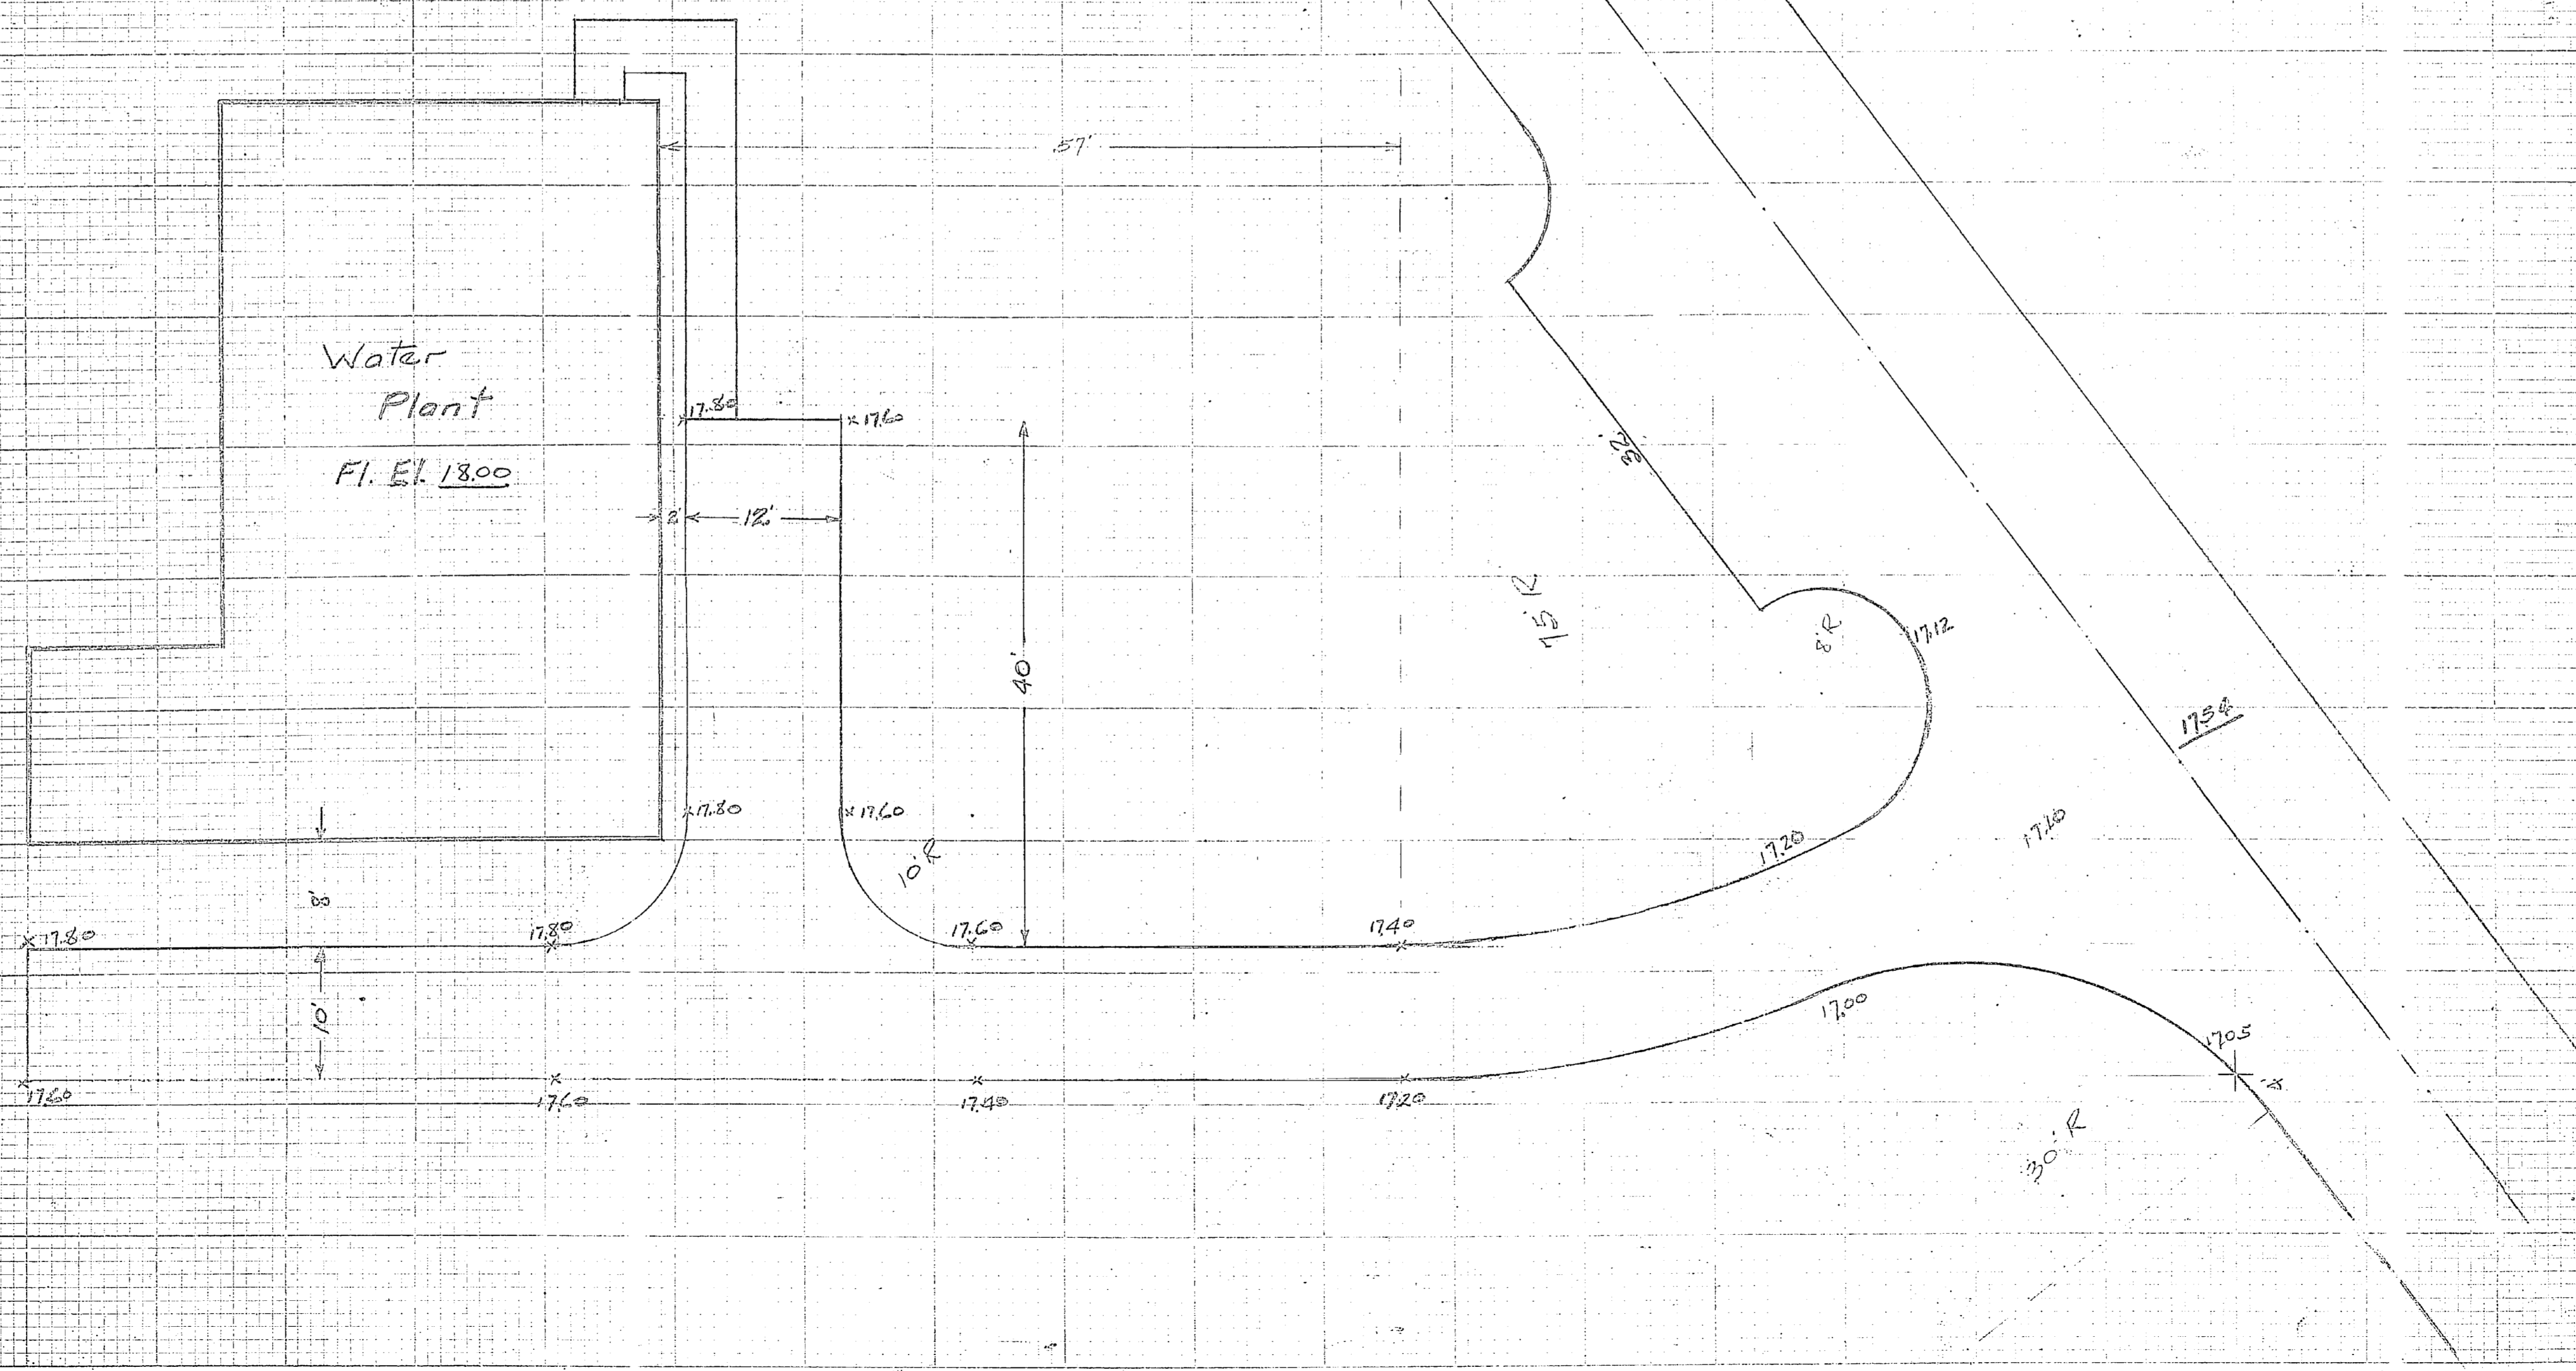

USE BY AREA WITH OWNERSHIP OF PROPERTY INDICATED

