



STATE	PROJECT	SHEET NUMBER	TOTAL SHEETS
WA	PFH 158-(15)	5	7

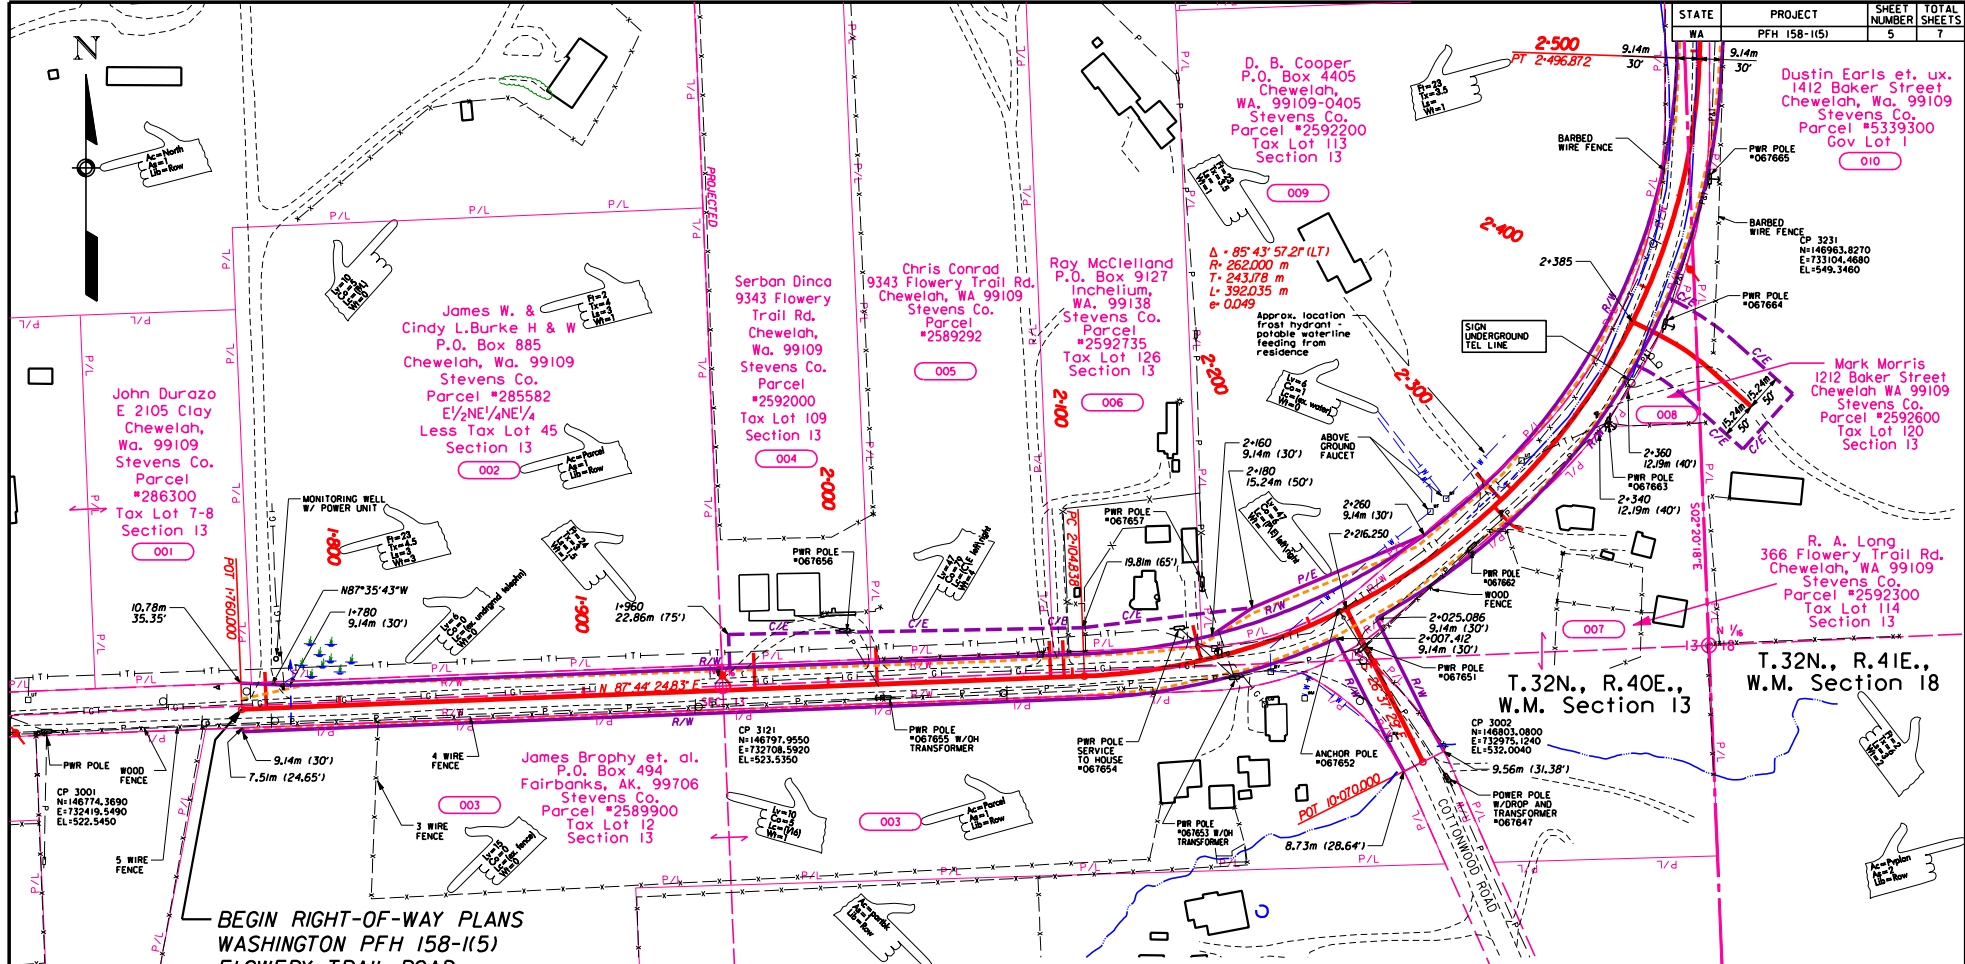

BEGIN RIGHT-OF-WAY PLANS
 WASHINGTON PFH 158-(15)
 FLOWERY TRAIL ROAD
 STA. 1+760.000
 N 146783.854
 E 732512.125

PARCEL NUMBER	TITLE OWNER OR PURCHASER	TOTAL OWNERSHIP Hectares (Acres±)	FEE-SIMPLE R.O.W. Hectares (Acres±)	PERMANENT EASEMENT Hectares (Acres±)	TOTAL R.O.W. Hectares (Acres±)	EXISTING R.O.W. Hectares (Acres±)	R.O.W. TO BE ACQUIRED Hectares (Acres±)	REMAINDER Hectares (Acres±)	TEMPORARY CONSTRUCTION EASEMENT Hectares (Acres±)
001	John Durazo	1.94	0.01	0.00	0.01	0.01	0.00	1.94	0.00
002	James W. & Cindy L. Burke H & W	8.89	0.34	0.00	0.34	0.42	-0.08	8.97	0.00
003	James Brophy et. al.	5.96	0.46	0.00	0.46	0.51	-0.05	6.01	0.00
004	Serban Dinca	2.49	0.05	0.00	0.05	0.06	-0.01	2.50	0.09
005	Cris Conrad	6.15	0.12	0.00	0.12	0.15	-0.02	6.17	0.22
006	Ray McClelland	2.03	0.04	0.00	0.04	0.05	-0.01	2.04	0.07
007	R. A. Long	5.95	0.12	0.00	0.12	0.12	0.00	5.95	0.17
008	Mark Morris	0.84	0.18	0.00	0.18	0.13	0.05	0.79	0.00
009	D. B. Cooper	2.07	0.44	0.00	0.44	0.32	0.12	1.95	0.00
010	Dustin Earls et. ux.	0.12	0.04	0.00	0.04	0.05	-0.01	0.15	0.08
		0.30	0.17	0.00	0.17	0.24	-0.08	0.38	0.17
		4.02	0.38	0.04	4.42	0.33	0.09	3.93	0.01
		9.93	0.94	0.10	1.04	0.81	0.22	9.71	0.03
		16.24	0.41	0.00	0.41	0.26	0.15	16.09	0.12
		40.13	1.01	0.00	1.01	0.64	0.37	39.76	0.30

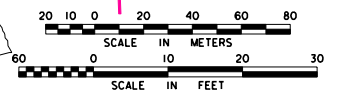

U.S. DEPARTMENT OF TRANSPORTATION
 FEDERAL HIGHWAY ADMINISTRATION
 WESTERN FEDERAL LANDS HIGHWAY DIVISION

PLAN SHEET
FLOWERY TRAIL ROAD
FOREST HIGHWAY PFH 158-(15)
STEVENS COUNTY
WASHINGTON