

OBSTRUCTION DATA SHEET

ODS 5552
LAKE COUNTRY AIRPORT
LAKEVIEW, OREGON

DIGITIZED FROM

OC 5552
SURVEYED JULY 1986
1ST EDITION



PREPARED AND DISTRIBUTED BY
THE NATIONAL OCEAN SERVICE
U.S. DEPARTMENT OF COMMERCE
FOR THE FEDERAL AVIATION ADMINISTRATION

OBSTRUCTION DATA SHEET

The Obstruction Data Sheet (ODS) provides digital obstruction and runway data for use in aircraft arrival and departure planning. This information has been obtained using field survey and photogrammetric methods by the Photogrammetry Branch of the National Ocean Service in accordance with Federal Aviation Regulations Part 77 (FAR-77), "Objects Affecting Navigable Airspace" and FAA Nr. 405, "Specifications - Airport Obstruction Chart and Related Products."

The ODS is a derivative of the Airport Obstruction Chart (OC). The source OC is indicated on the ODS cover. All objects, both obstructing and nonobstructing, that carry an elevation on the OC are listed in the ODS. The ODS (and OC) depict a representation of objects that existed at the time of the OC field survey.

ODS information is arranged as follows:


1. Objects located in FAR-77 approach (including supplemental approaches if present) or primary areas are listed with the associated runway (reference runway). For example, all objects in the Runway 9R approach or primary are listed with Runway 9R. Distances to these objects are computed from both the physical end and threshold of Runway 9R. Objects in the Runway 27L approach or primary are listed with Runway 27L. (Objects in the common 9R/27L primary area are listed with both runways.)
2. All objects not included in "1" above are listed with the Airport Reference Point (ARP).
3. Runway configuration and runway lengths, widths, and elevations are presented on the ODS last page.

The FAR-77 imaginary approach surfaces for which the obstruction surveys were performed are coded in the ODS as follows (see footnote 2 on page 3):

A(V) Utility runway - visual approach only
 A(NP) Utility runway - nonprecision instrument approach
 B(V) Nonutility runway - visual approach only
 C Nonutility runway - nonprecision instrument approach with
 visibility minimums greater than 3/4 mile
 D Nonutility runway - nonprecision instrument approach with
 visibility minimums as low as 3/4 mile
 PIR Precision instrument runway
 SUPLC ... Supplemental C underlying a B(V)


FAR-77 imaginary surface dimensions are defined on page 2 of this report.

Primary surface width is determined by the widest approach at the two approach/primary interfaces for that runway.

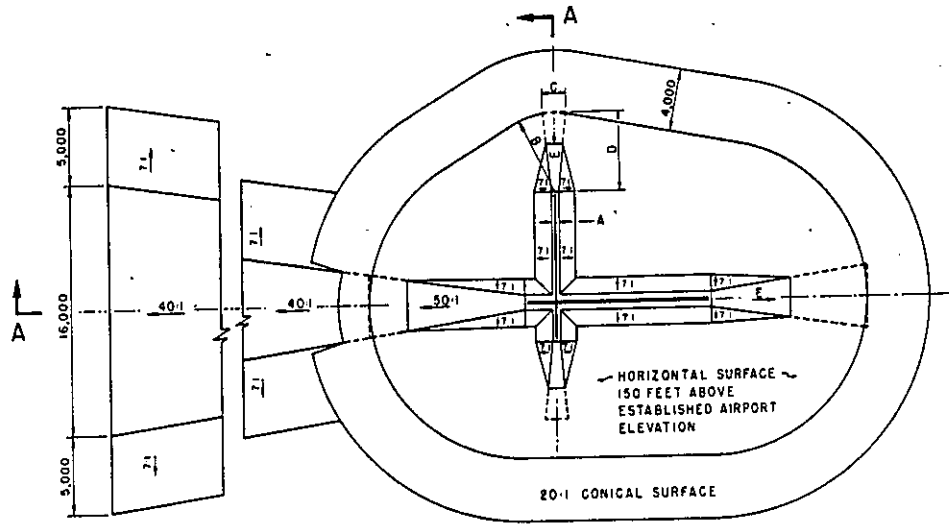

DIM	ITEM	DIMENSIONAL STANDARDS (FEET)					
		VISUAL RUNWAY		NON-PRECISION INSTRUMENT RUNWAY			PRECISION INSTRUMENT RUNWAY
		A	B	A	B		
A	WIDTH OF PRIMARY SURFACE AND APPROACH SURFACE WIDTH AT INNER END	250	500	500	500	1,000	1,000
B	RADIUS OF HORIZONTAL SURFACE	5,000	5,000	5,000	10,000	10,000	10,000
		VISUAL APPROACH		NON-PRECISION INSTRUMENT APPROACH			PRECISION INSTRUMENT APPROACH
		A	B	A	B		
C	APPROACH SURFACE WIDTH AT END	1,250	1,500	2,000	3,500	4,000	16,000
D	APPROACH SURFACE LENGTH	5,000	5,000	5,000	10,000	10,000	*
E	APPROACH SLOPE	20:1	20:1	20:1	34:1	34:1	*

- A- UTILITY RUNWAYS
- B- RUNWAYS LARGER THAN UTILITY
- C- VISIBILITY MINIMUMS GREATER THAN 3/4 MILE
- D- VISIBILITY MINIMUMS AS LOW AS 3/4 MILE
- * PRECISION INSTRUMENT APPROACH SLOPE IS 50:1 FOR INNER 10,000 FEET AND 40:1 FOR AN ADDITIONAL 40,000 FEET

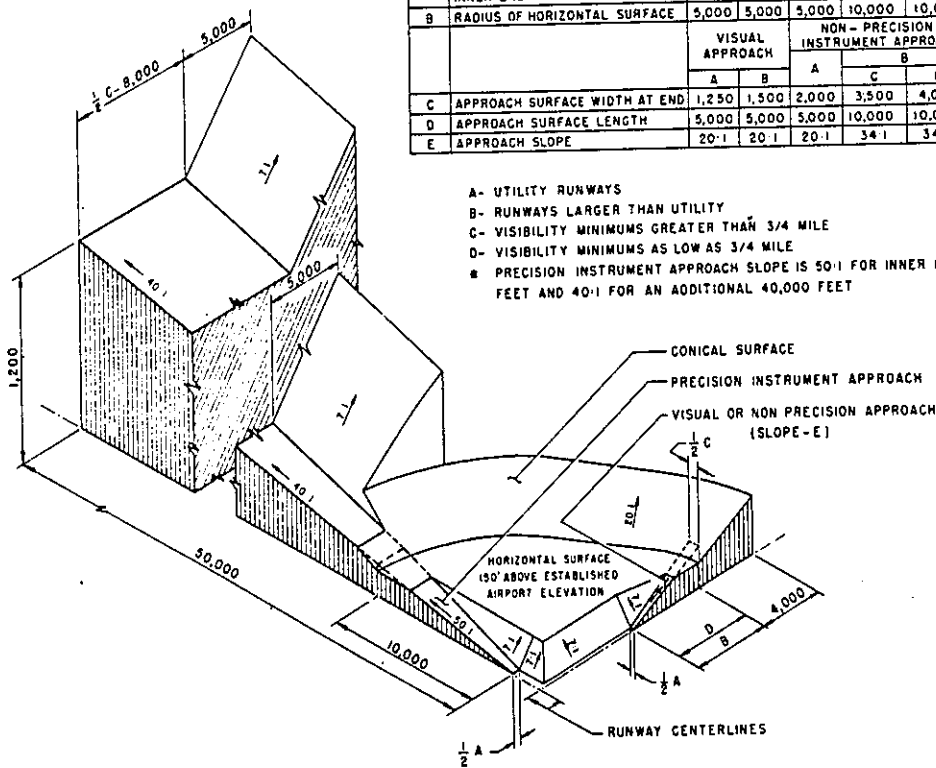

ISOMETRIC VIEW OF SECTION A-A

FAR-77 CIVIL AIRPORT
IMAGINARY SURFACES



ANNOTATION OF ODS DATA FORMAT

OC XXXX

AIRPORT ELEVATION XXXX

X¹ X² XXXX/XXXX³ XXXXXX.XXX⁴ XXXXXXXX.XXX⁴ XXXXXXXX⁵ XXXX/XXXX⁶ XXXXXX.XXX⁷ XXXXXXXX.XXX⁷

OBJECT	LAT	LONG	A ⁸	ELEV ⁹	AGL ¹⁰	HAR ¹¹	HAT ¹¹	HAA ¹¹	DEND ¹²	DTHR ¹²	DCLN ¹²	PNTR ¹³
XXXXXXXXXXXX	XXXXXX.XXX	XXXXXXXX.XXX	XX	XXXX	XXXX	XXX	XXX	XXX	XXXXX	XXXXX	XXXX	XXXX
XXXXXXXXXXXX	XXXXXX.XXX	XXXXXXXX.XXX	XX	XXXX	XXXX	XXX	XXX	XXX	XXXXX	XXXXX	XXXX	XXXX

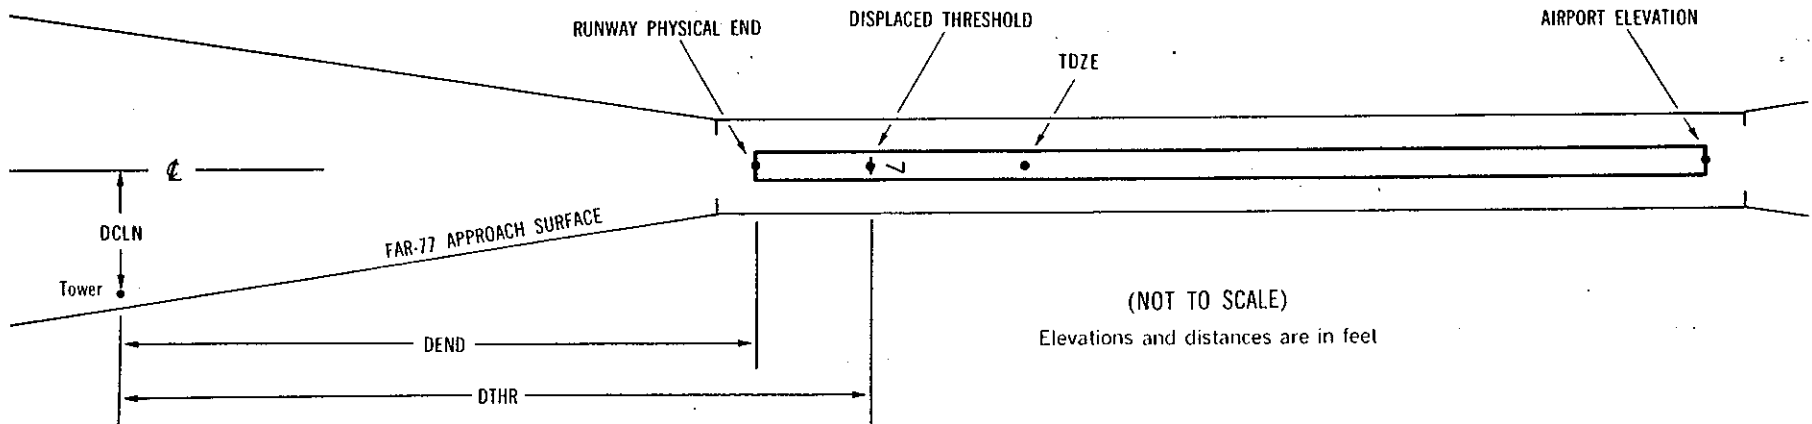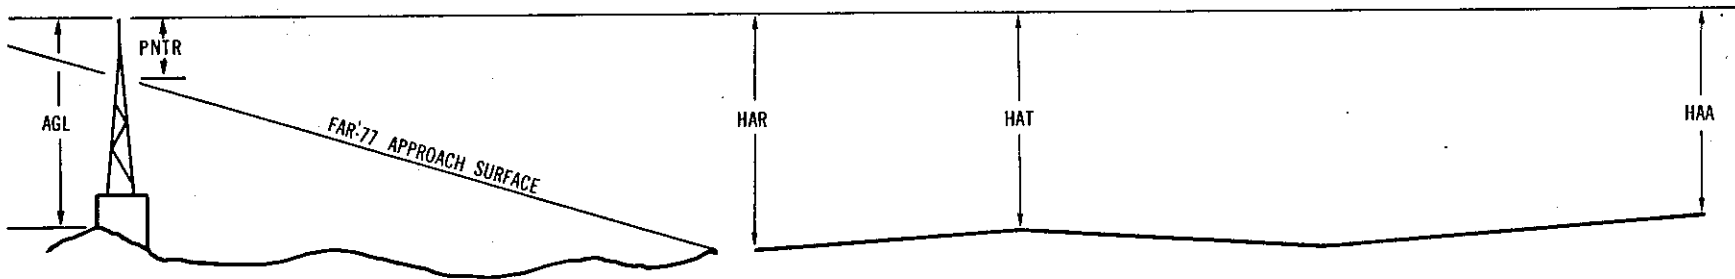

(NOT TO SCALE)
Elevations and distances are in feet

EXPLANATION OF FOOTNOTES

- 1 Data block identifier. If a runway number is entered (reference runway), this data block will contain data pertinent to the reference runway and to objects in the FAR-77 approach and primary area of the reference runway. If ARP is entered, this data block will contain the ARP position and data relative to all objects not in an FAR-77 approach or primary area.
- 2 For the reference runway, the lowest FAR-77 approach surface for which an obstruction survey was performed. (More than one surface may be surveyed.)
- 3 Reference runway approach physical end elevation/touchdown zone elevation
- 4 Latitude and longitude of reference runway approach physical end
- 5 Reference runway geodetic azimuth reckoned clockwise from south
- 6 Reference runway displaced threshold elevation/touchdown zone elevation
- 7 Latitude and longitude of reference runway displaced threshold
- 8 Accuracy Code: Horizontal Vertical.
- | | |
|--------|--------|
| 1 = 20 | A = 2 |
| 2 = 40 | B = 5 |
| | C = 20 |
- 9 Mean Sea Level (MSL) elevation at top of object. This value includes 15 feet added to noninterstate roads, 17 feet added to interstate roads, and 23 feet added to railroad tracks.
- 10 Height above ground level (AGL). AGLs are provided only for those objects appearing on the OC that are equal to, or greater than, 200 feet AGL. AGL accuracy is ± 10 feet.
- 11 HAA - Height above airport
 HAR - Height above reference runway approach physical end
 HAT - Height above reference runway touchdown zone elevation
- 12 DEND - Distance along reference runway centerline from point perpendicular to object to reference runway approach physical end
 DTHR - Distance along reference runway centerline from point perpendicular to object to reference runway threshold
 DCLN - Distance left (L) or right (R) of reference runway centerline as observed facing forward in a landing aircraft.
- A negative value for DEND or DTHR indicates object is in primary area on roll-out side of zero distance point.
- 13 PNTR - Penetration of indicated FAR-77 approach or primary surface (see footnote 2).

005552

AIRPORT ELEVATION 4729

34 A(V) 4720/4725 420914.191N 1202352.984W 1801552


OBJECT	LAT	LONG	A	ELEV	AGL	HAR	HAT	HAA	DEND	DTHR	DCLN	FNTR
GROUND	420912.21	1202354.34	1A	4722		2	-3	-7	201		101L	2
POLE	420859.94	1202353.90	1A	4737		17	12	8	1443		62L	-45
POLE	420859.90	1202351.88	1A	4737		17	12	8	1446		90R	-45
ROAD (N)	420859.65	1202356.45	1A	4736		16	11	7	1474		254L	-48
ROAD (N)	420859.55	1202349.75	1A	4737		17	12	8	1481		250R	-47

16 A(V) 4729/4729 421006.582N 1202352.659W 0001553

OBJECT	LAT	LONG	A	ELEV	AGL	HAR	HAT	HAA	DEND	DTHR	DCLN	FNTR
GROUND	420912.21	1202354.34	1A	4722		-7	-7	-7	-5504		101R	2
FENCE	421011.96	1202352.60	1A	4730		1	1	1	544		2L	-16
TREE	421041.99	1202349.63	1A	4774		45	45	45	3585		212L	-124
POLE	421043.75	1202356.06	1A	4774		45	45	45	3761		273R	-133
POLE	421043.78	1202352.79	1A	4774		45	45	45	3765		27R	-133

ARP 420940.387N 1202352.821W

OBJECT	LAT	LONG	A	ELEV	AGL	HAA	MAG	BEARING	DISTANCE
OL WSK AND APBN	420916.85	1202415.76	1A	4771		42	200	27	2943

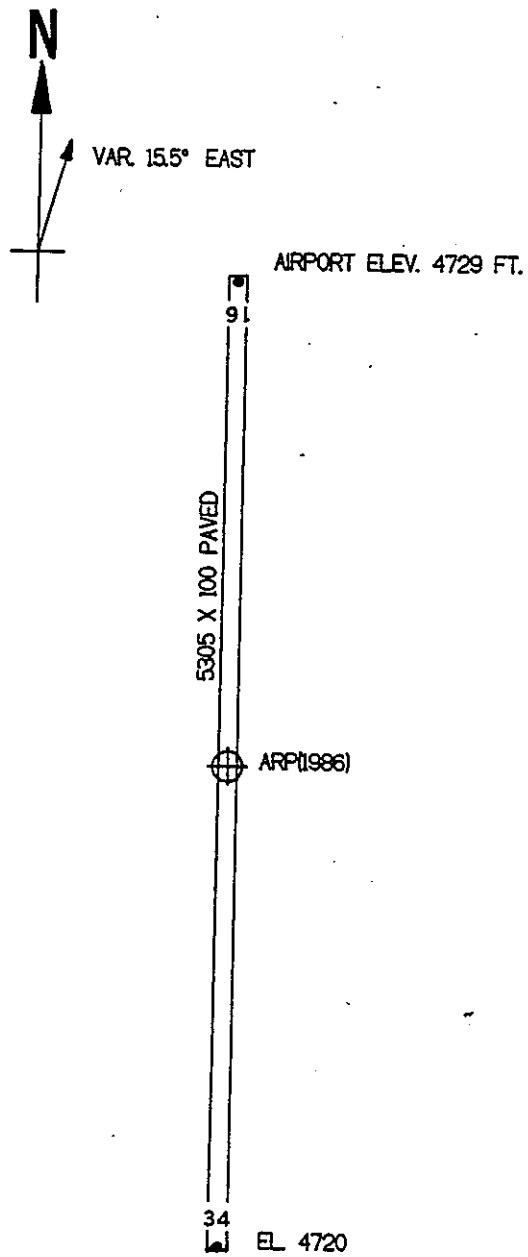

TOUCHDOWN ZONE

RUNWAY	ELEVATION
16	4729
34	4725

LAKE COUNTY AIRPORT
 LAKEVIEW, OREGON
 (NOT TO SCALE)