


03/07/05 SK C 96

12 11 10 9 8 7 6 5 4 3 2 1

POUNDED AREA:
DREDGE TO
OPERATE HERE

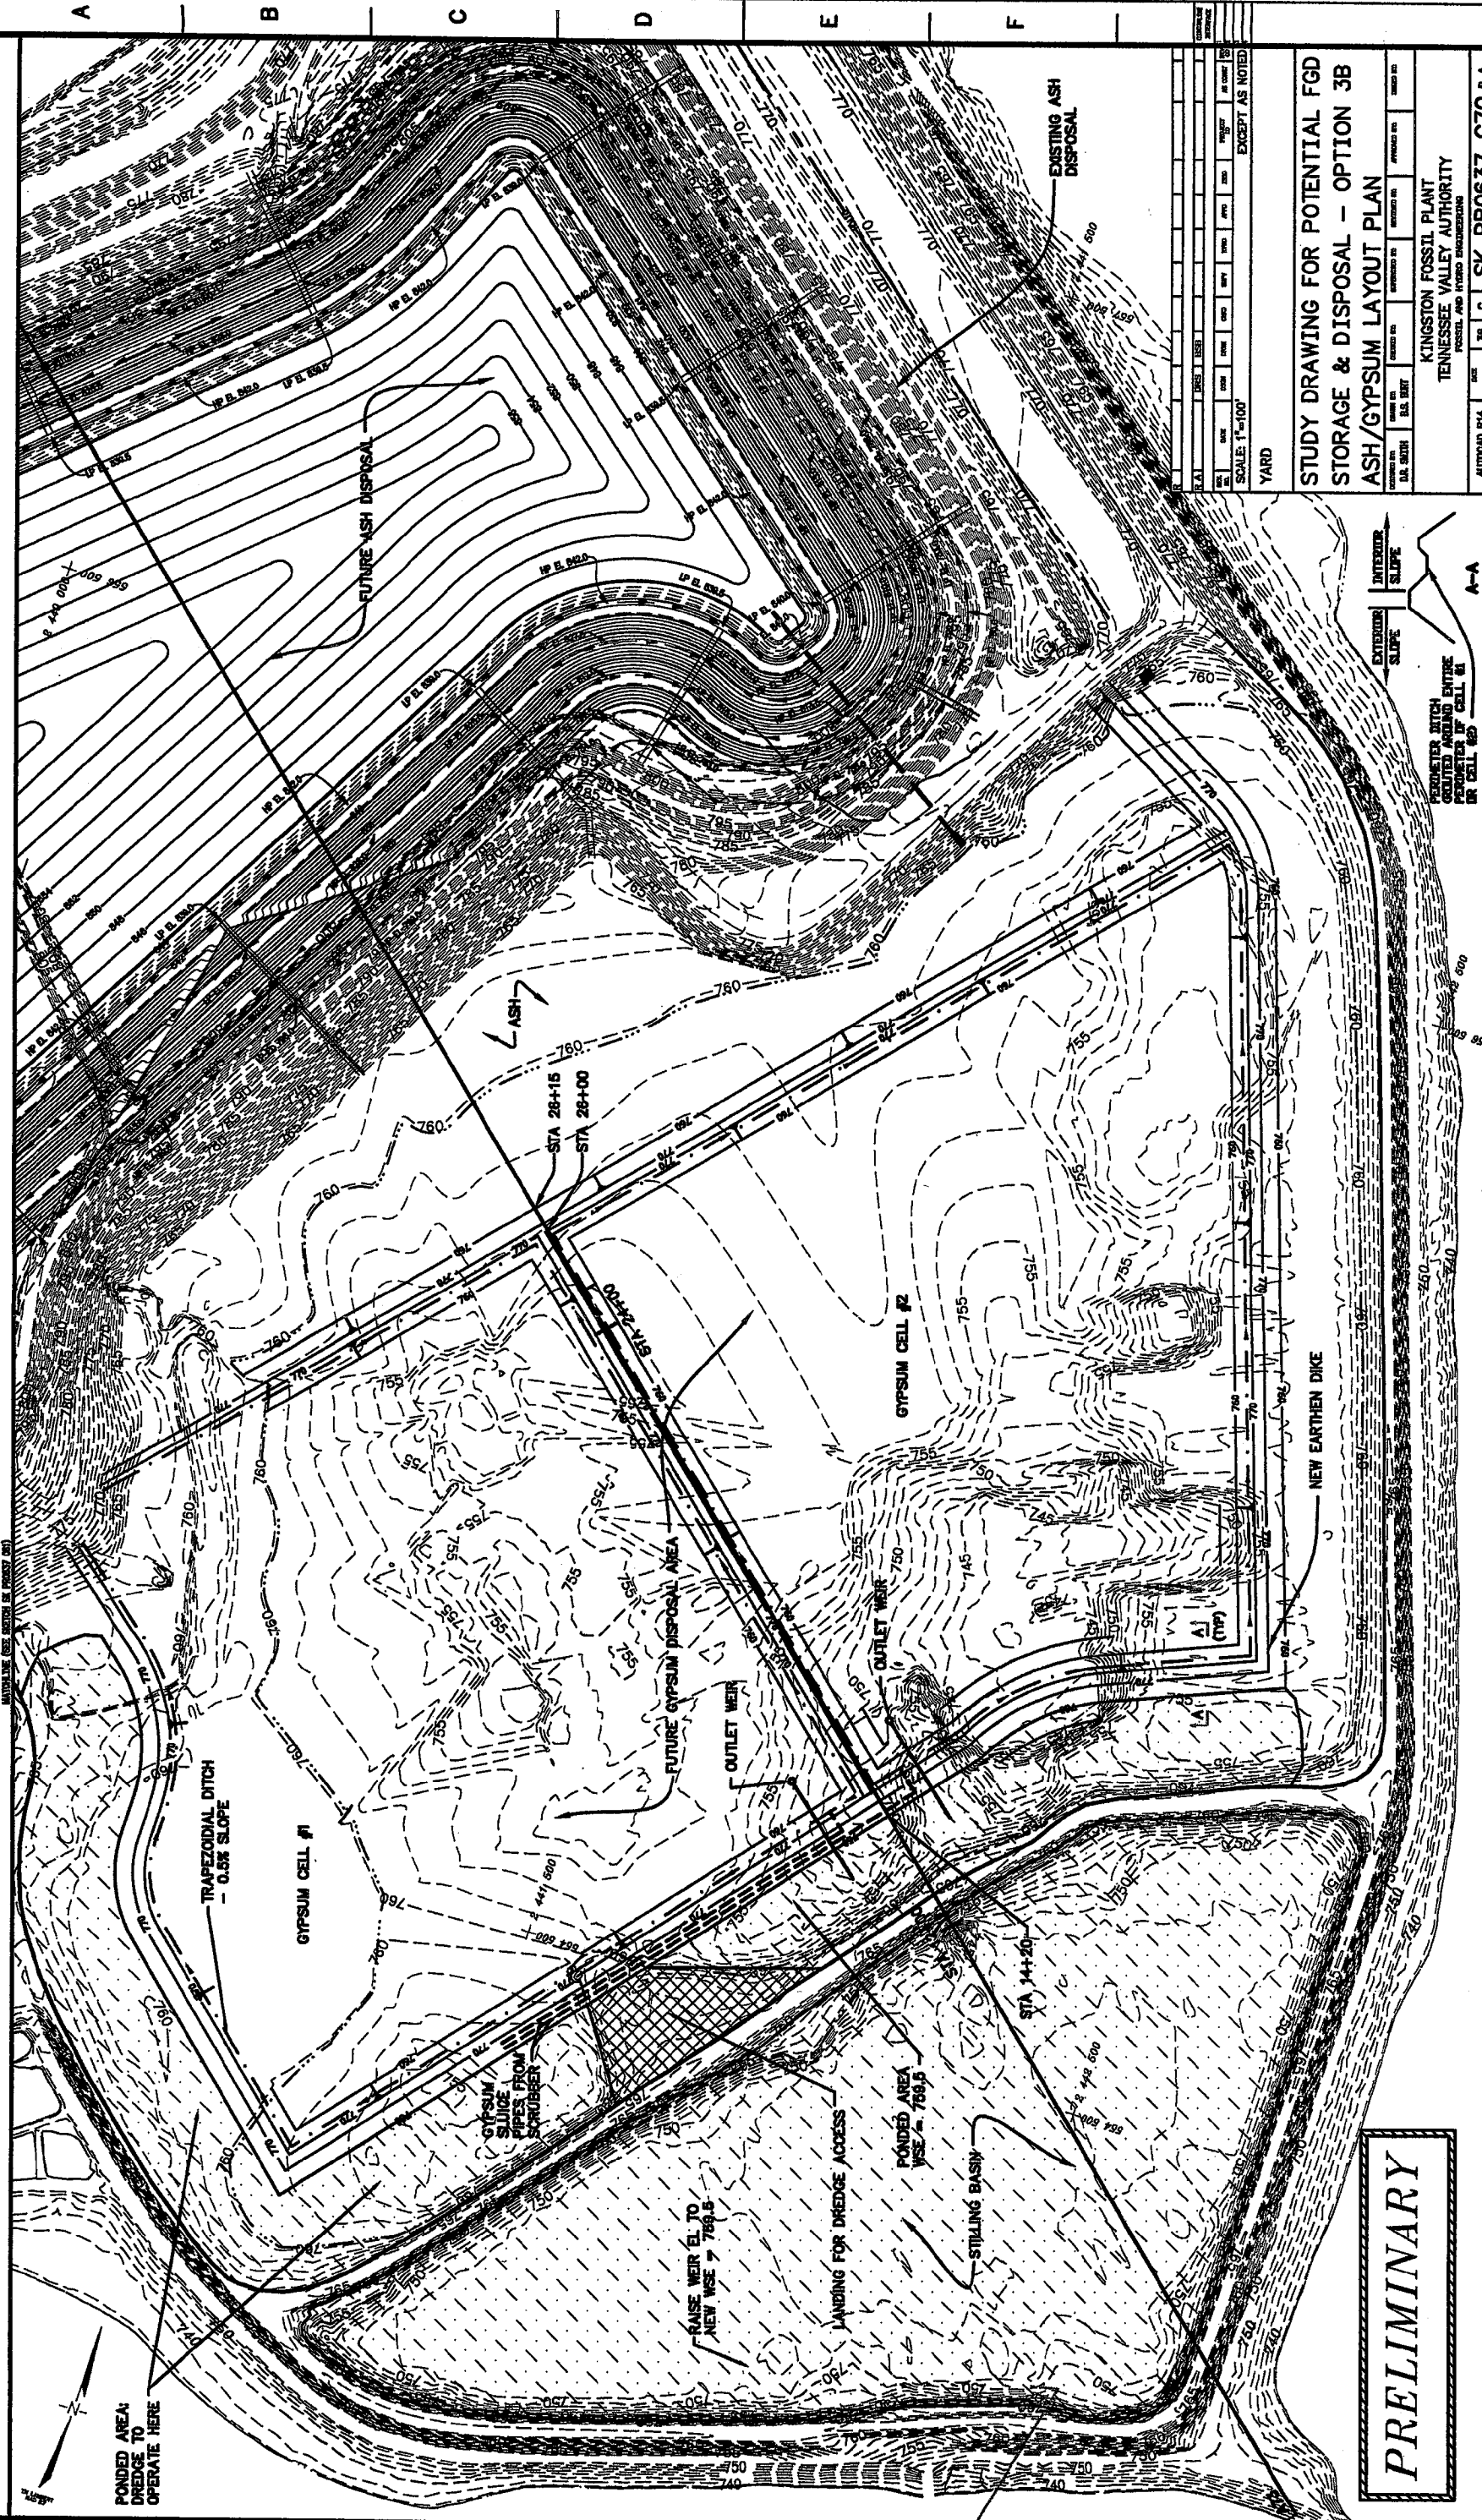

PRELIMINARY

REVISIONS	
NO.	DATE
SCALE: 1"=100'	
YARD	
EXCEPT AS NOTED	
STUDY DRAWING FOR POTENTIAL FGD STORAGE & DISPOSAL - OPTION 3B ASH/GYPSUM LAYOUT PLAN	
DESIGNED BY	ENGINEER BY
DRAWN BY	APPROVED BY
CHECKED BY	DATE
PROJECT NO.	DATE
36 C	SK PR0637 C70 R A
AUTOMATED PLOT: 03/07/05 12:00	
PLOT FACTOR: 1.00	
E.L.N.	
G.A.S. DRAWING	
DO NOT ALTER MANUALLY	

OR CELL #2

A-A

INTERIOR
SLOPE

EXTERIOR
SLOPE

PARSONS
TASK COMPLETED BY

REV. NO.

A

02/20/2004 11:09:31 AM, p0084919