


36 C SK PR0637 C62

2 3 4 5 6 7 8 9 10 11 12

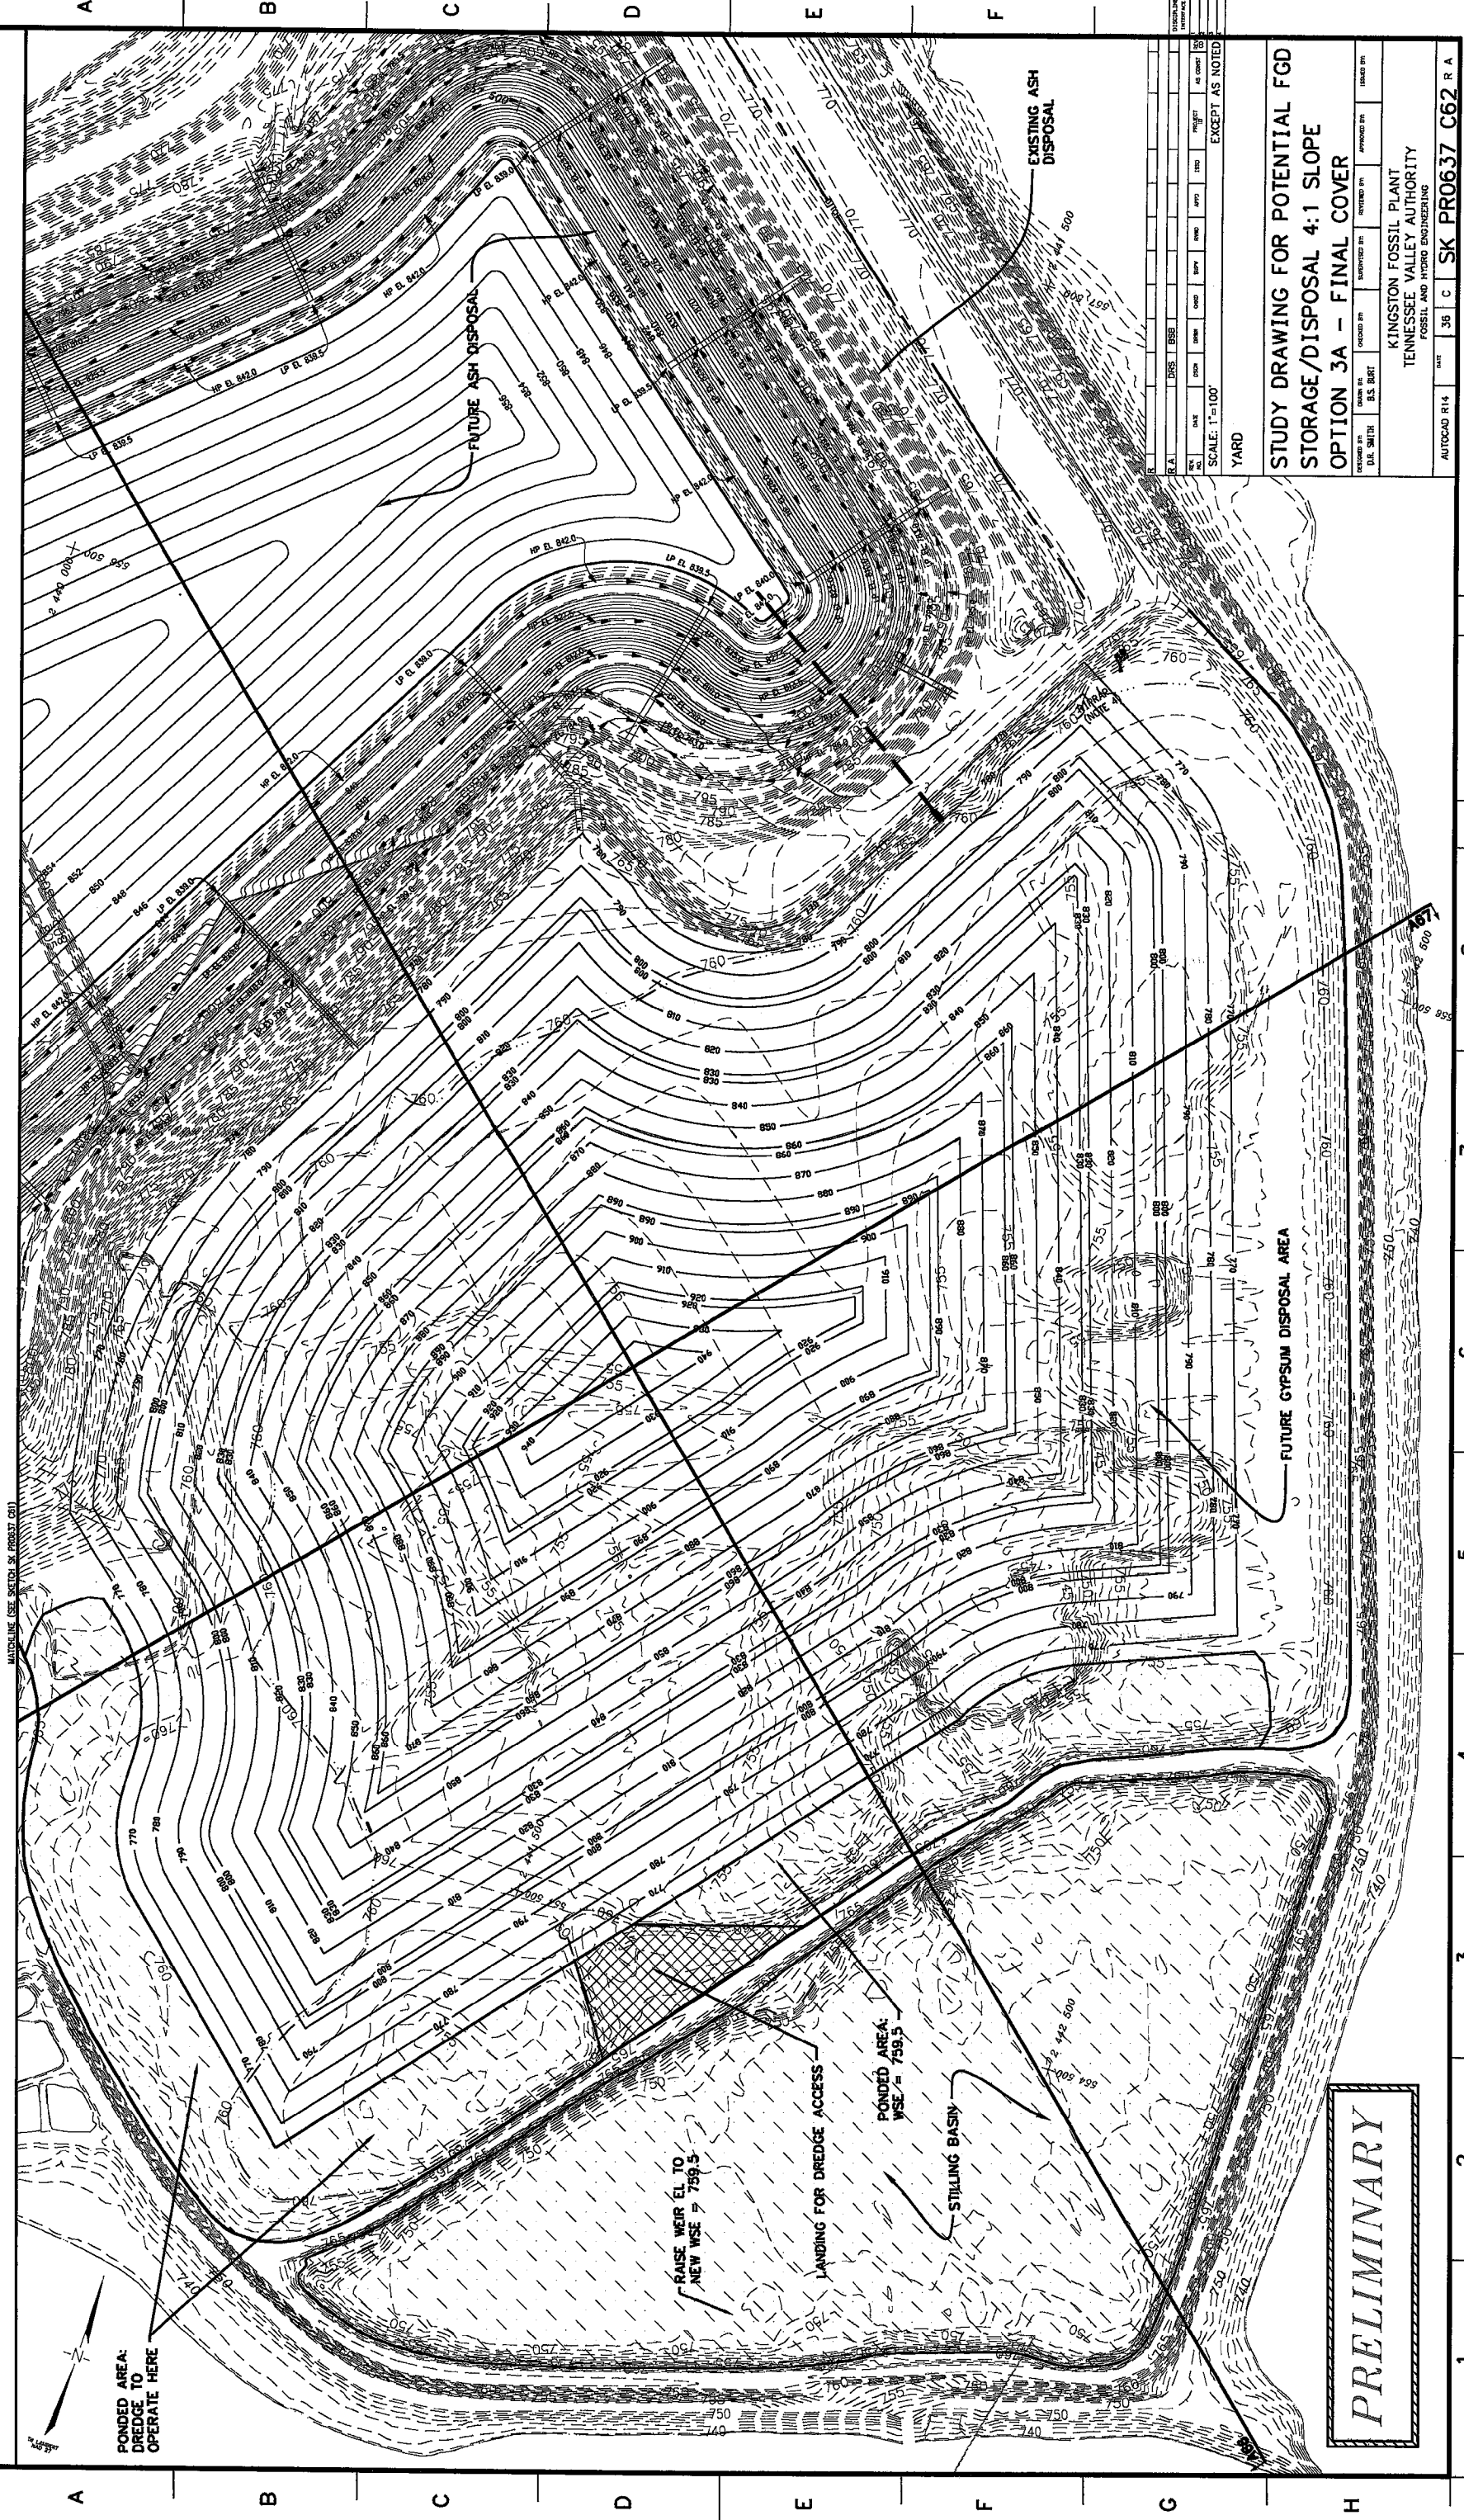

**PRELIMINARY**

DATE	BY	CHKD BY	APP'D BY	PROJECT	AS SHOWN

SCALE: 1" = 100'

YARD

EXCEPT AS NOTED

**STUDY DRAWING FOR POTENTIAL FGD STORAGE/DISPOSAL 4:1 SLOPE OPTION 3A - FINAL COVER**

KINGSTON FOSSIL PLANT  
TENNESSEE VALLEY AUTHORITY  
FOSSIL AND HYDRO ENGINEERING

AUTOCAD R14  
DATE: 05/02/03  
SCALE: 1" = 100'  
PLOT FACTOR: 1200  
M. JVA  
SK PR0637 C62 R A


8

7

6

5

4

3

2

1

05/02/03 03:59:30 PM, p0084919