


A
B
C
D
E
F
G
H

A
B
C
D
E
F
G
H

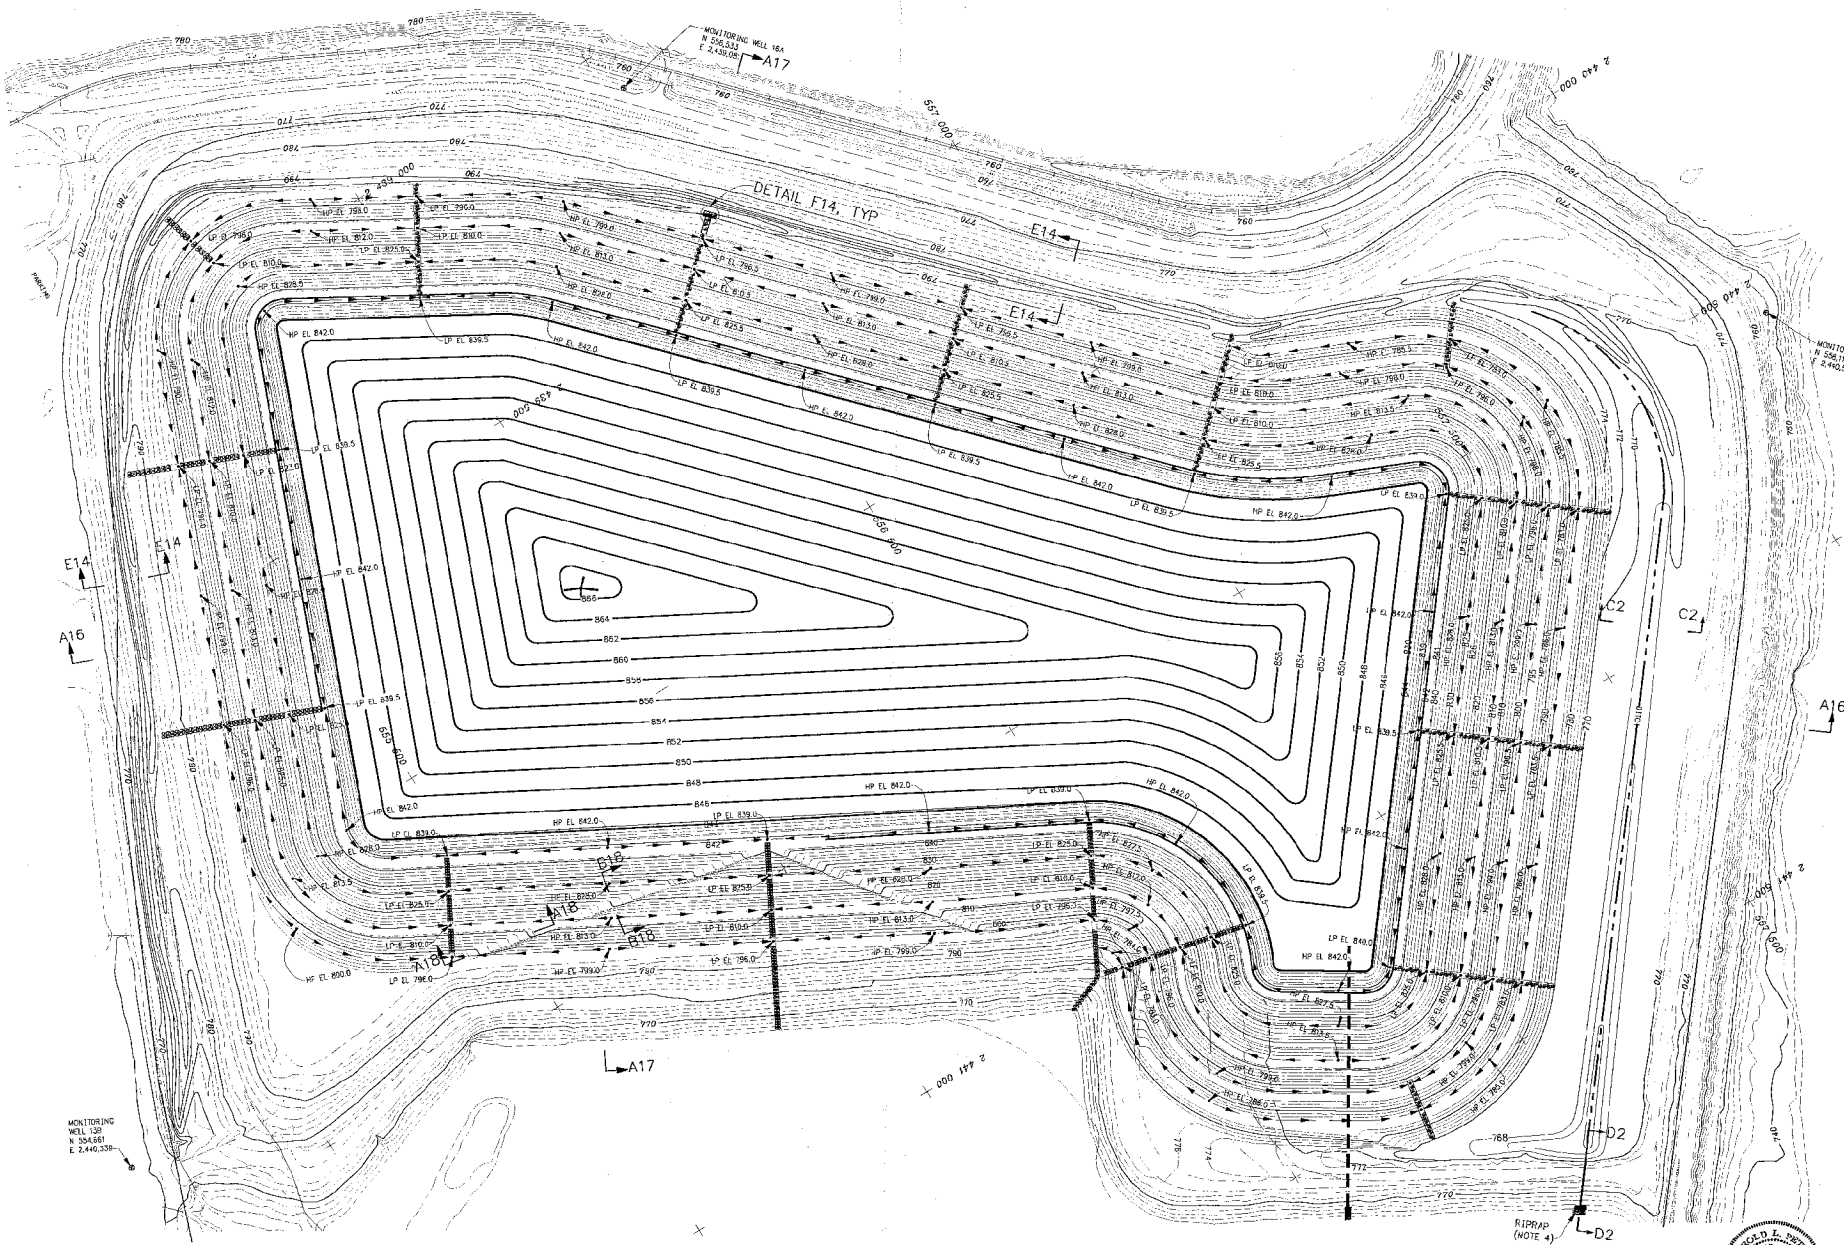

LIMITS OF FINAL COVER

NOTES:
1. FOR GENERAL NOTES SEC 10W425-1.

NO.	DATE	BY	CHKD.	APPD.	REVISION
SCALE: 1"=100'					
YARD					
DREDGE CELLS FINAL CLOSURE CONTOURS					
DESIGNED BY	DRAWN BY	CHECKED BY	APPROVED BY	PROJECT NO.	DATE
B.K. ELDER	G.C. LAWSON	B. K. ELDER	H. J. PETTY	K. W. BURNETT	R. G. JOHNSON
KINGSTON FOSSIL PLANT TENNESSEE VALLEY AUTHORITY FOSSIL AND HYDRO ENGINEERING					
AUTOCAD R14	MILE	36 C	10W425-15	R G	
PLOT FACTOR: 1=1 W.TVA					
C.A.D. DRAWING DO NOT ALTER MANUALLY					

