



62-574801 C 36 2 3 4 5 6 7 8 9 10 11 12

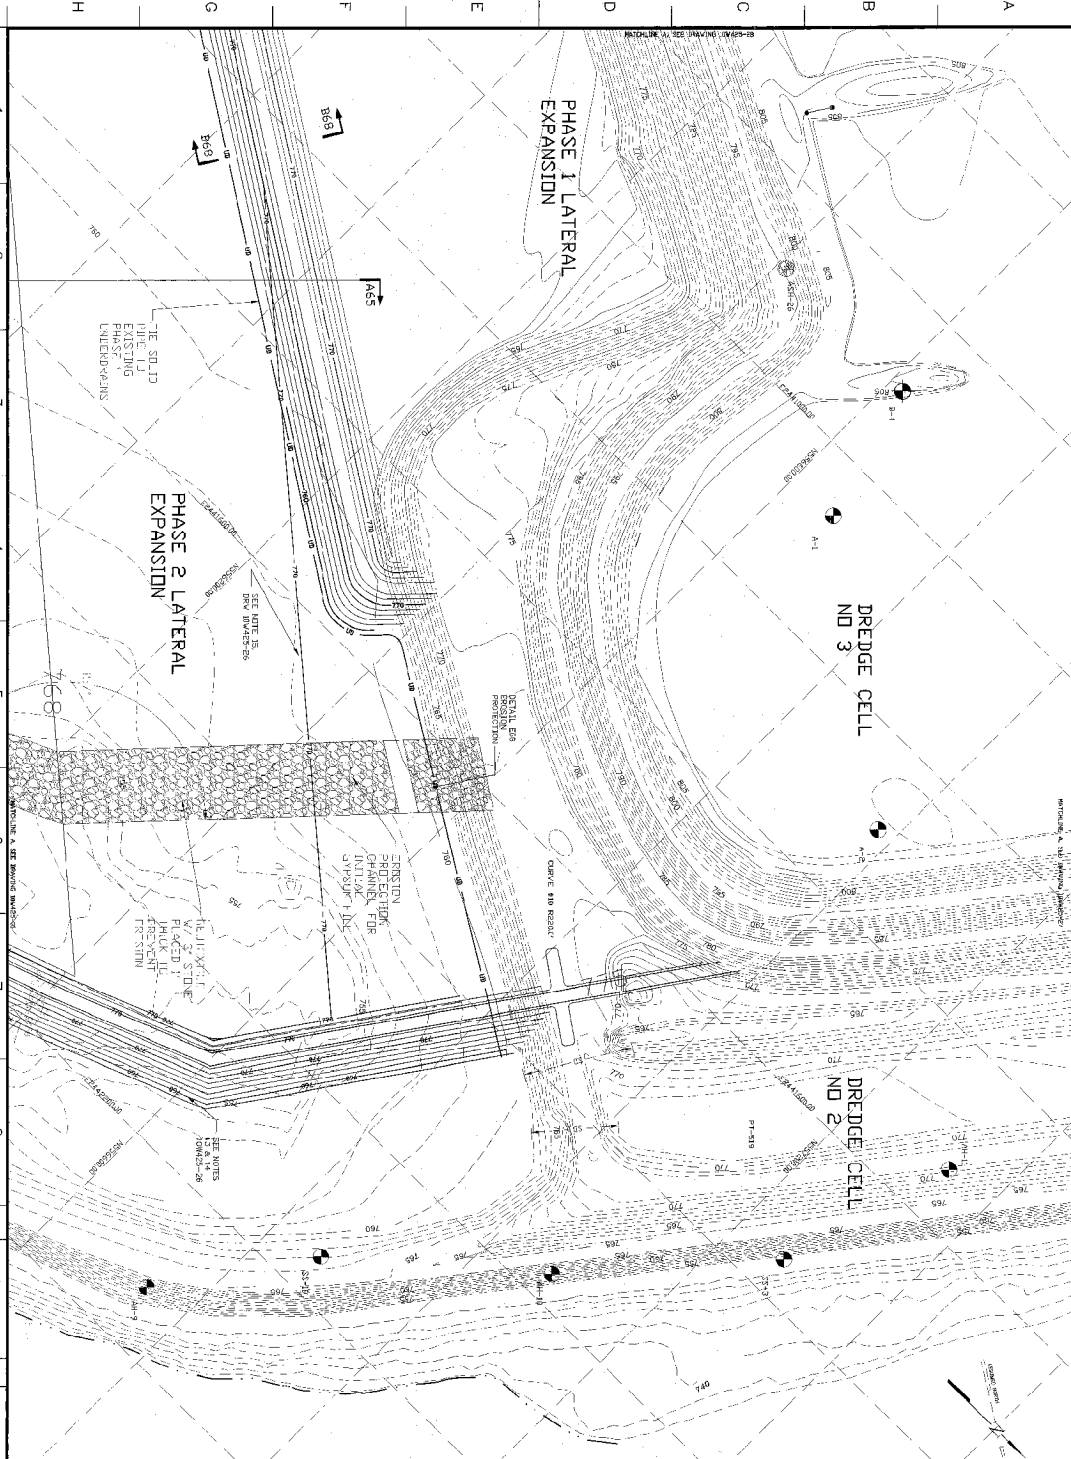


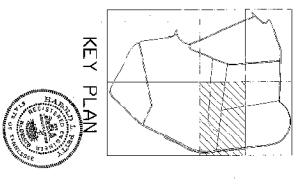


