



06-SZAM01 C 95

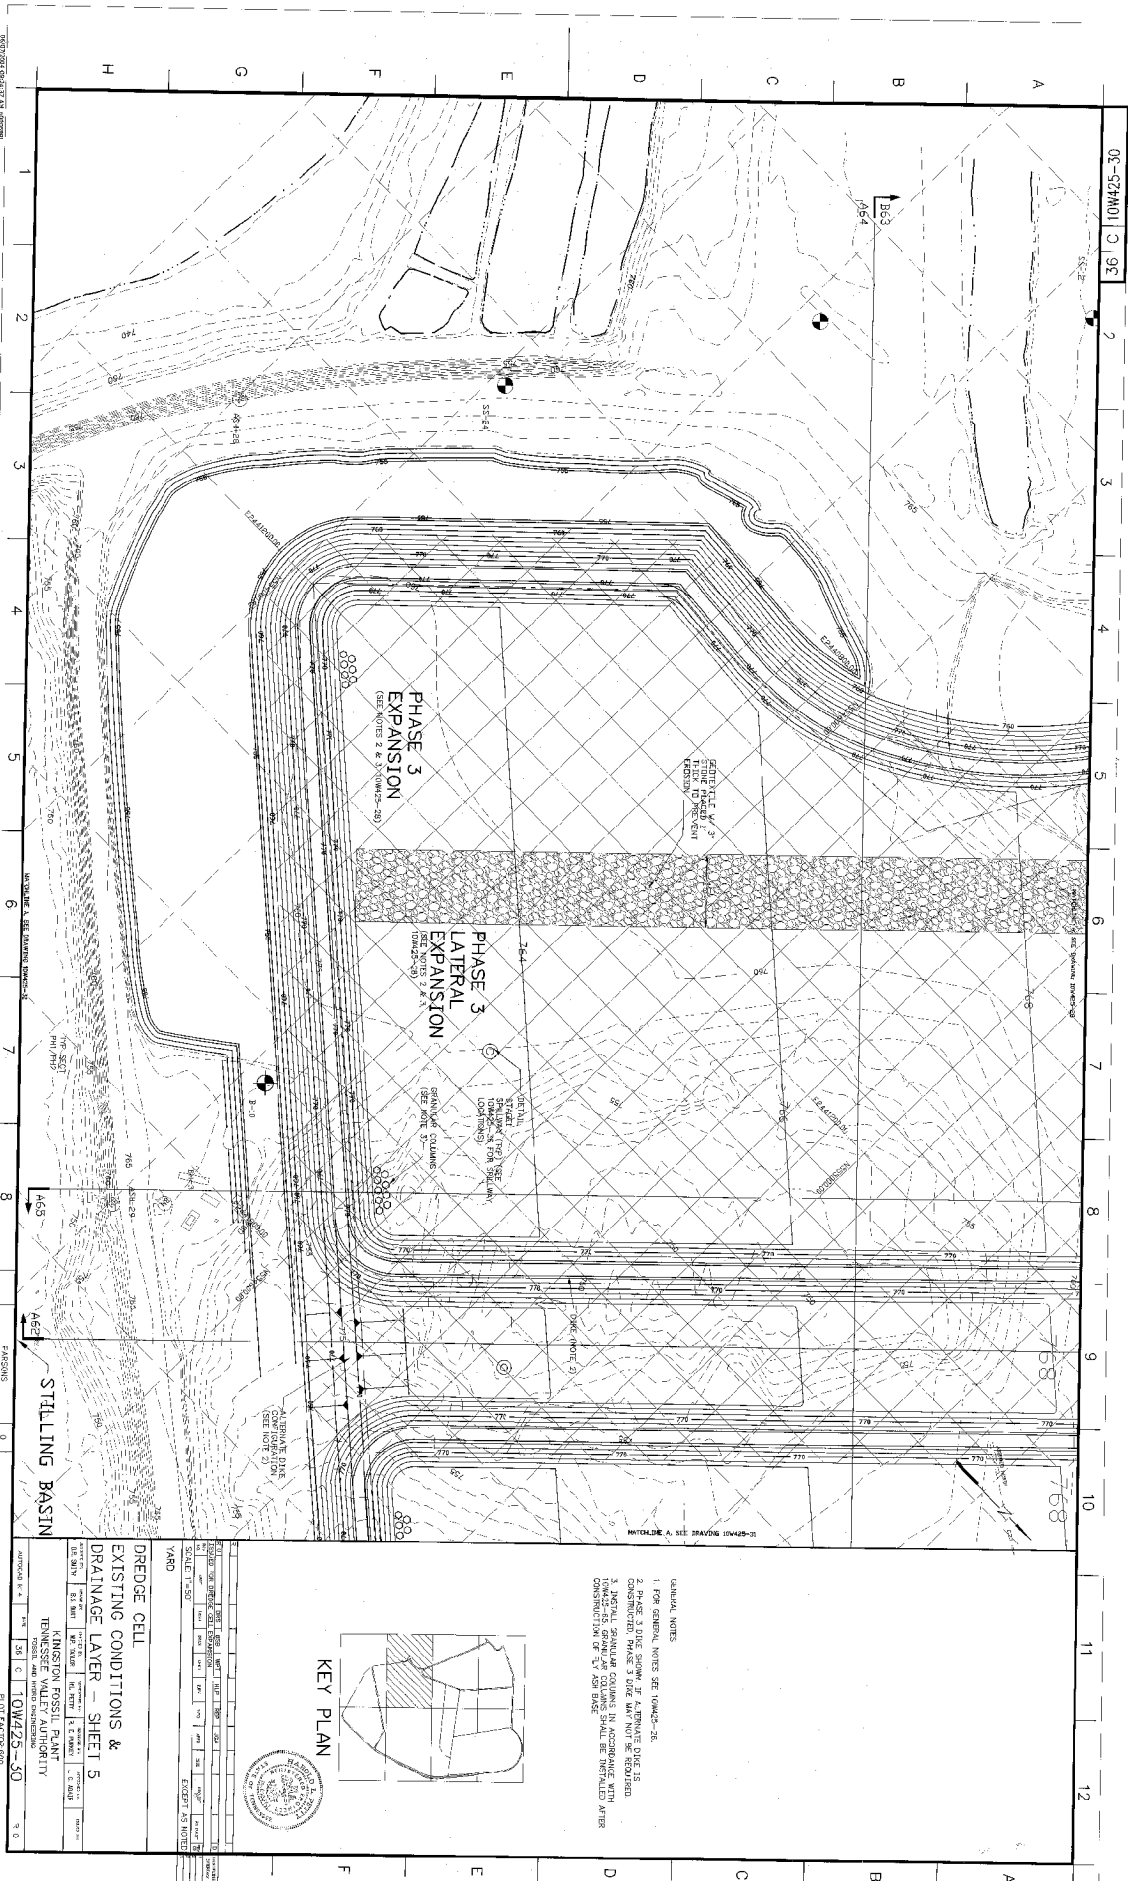

- GENERAL NOTES

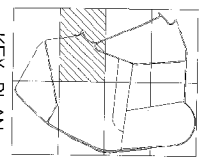

**DREDGE CELL**  
**EXISTING CONDITIONS & DRAINAGE LAYER - SHEET 5**

 TENNESSEE VALLEY AUTHORITY  

