

1C-52W401 C 9C

2

3

4

5

6

7

8

9


10

11

12

# PHASE 2 LATERAL EXPANSION

# WATTS BAR LAKE NORMAL POOL = 741.0

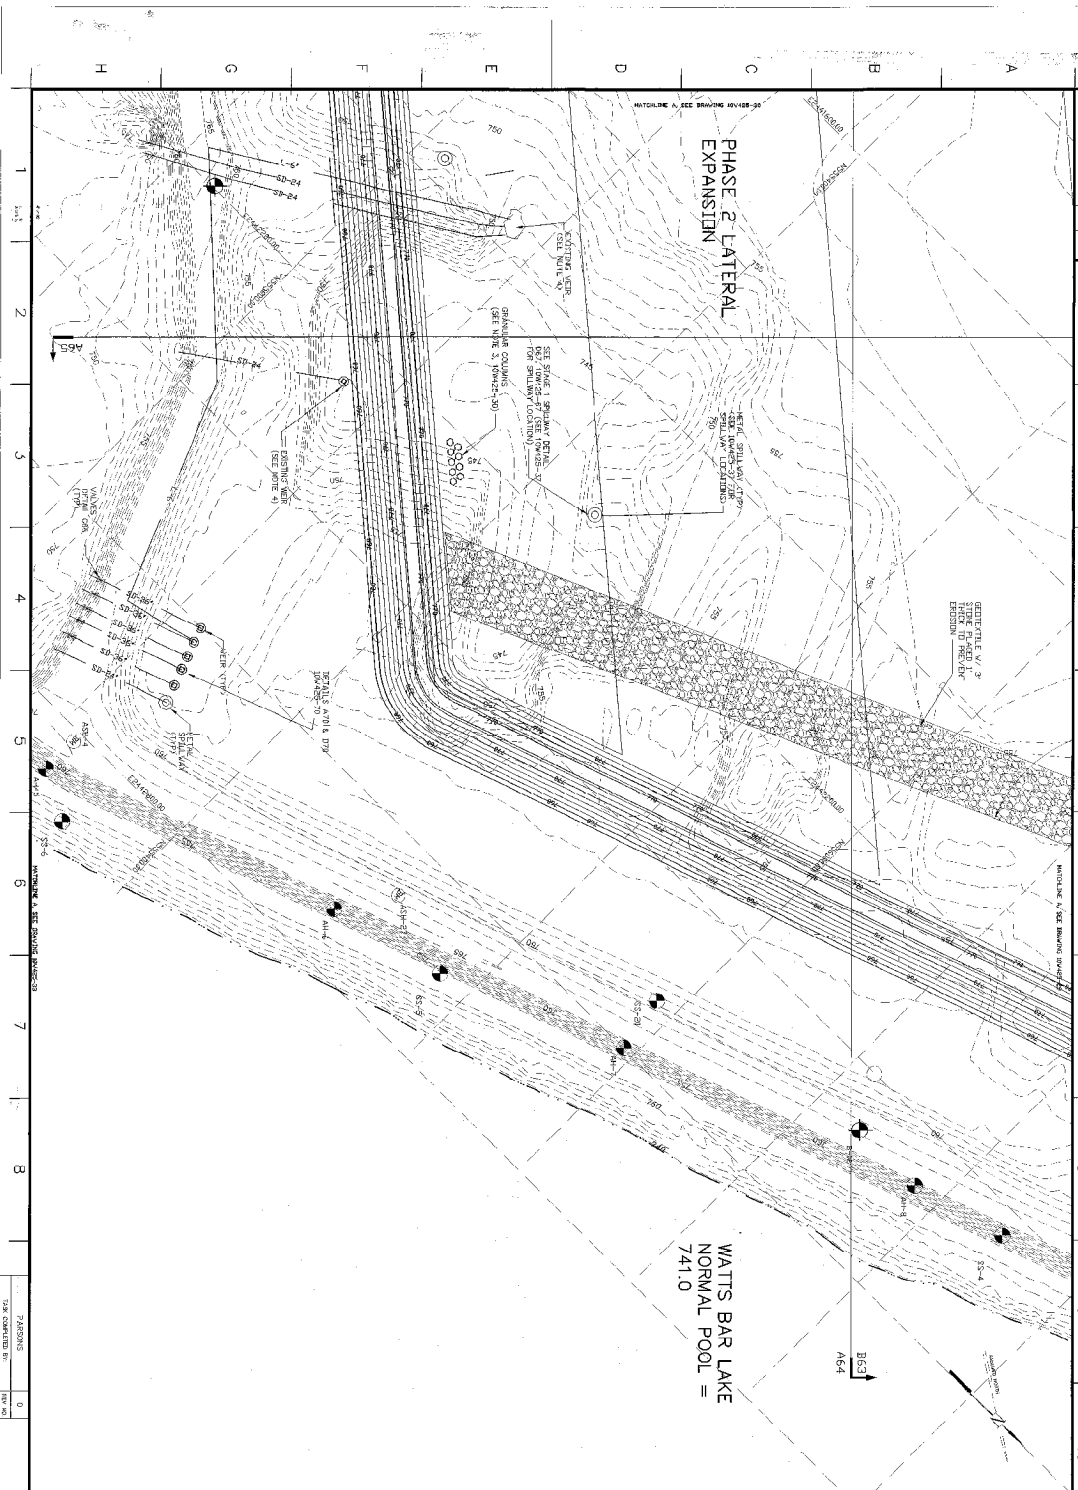




**KEY PLAN**

**DREDGE CELL**

**EXISTING CONDITIONS & DRAINAGE LAYER - SHEET 6**

**TENNESSEE VALLEY AUTHORITY**

**KINGSTON FOSSIL PLANT**

**FOOT WALL**

**10W423-31**

**SCALE 1"=40'**

**DATE 11-1-67**



